


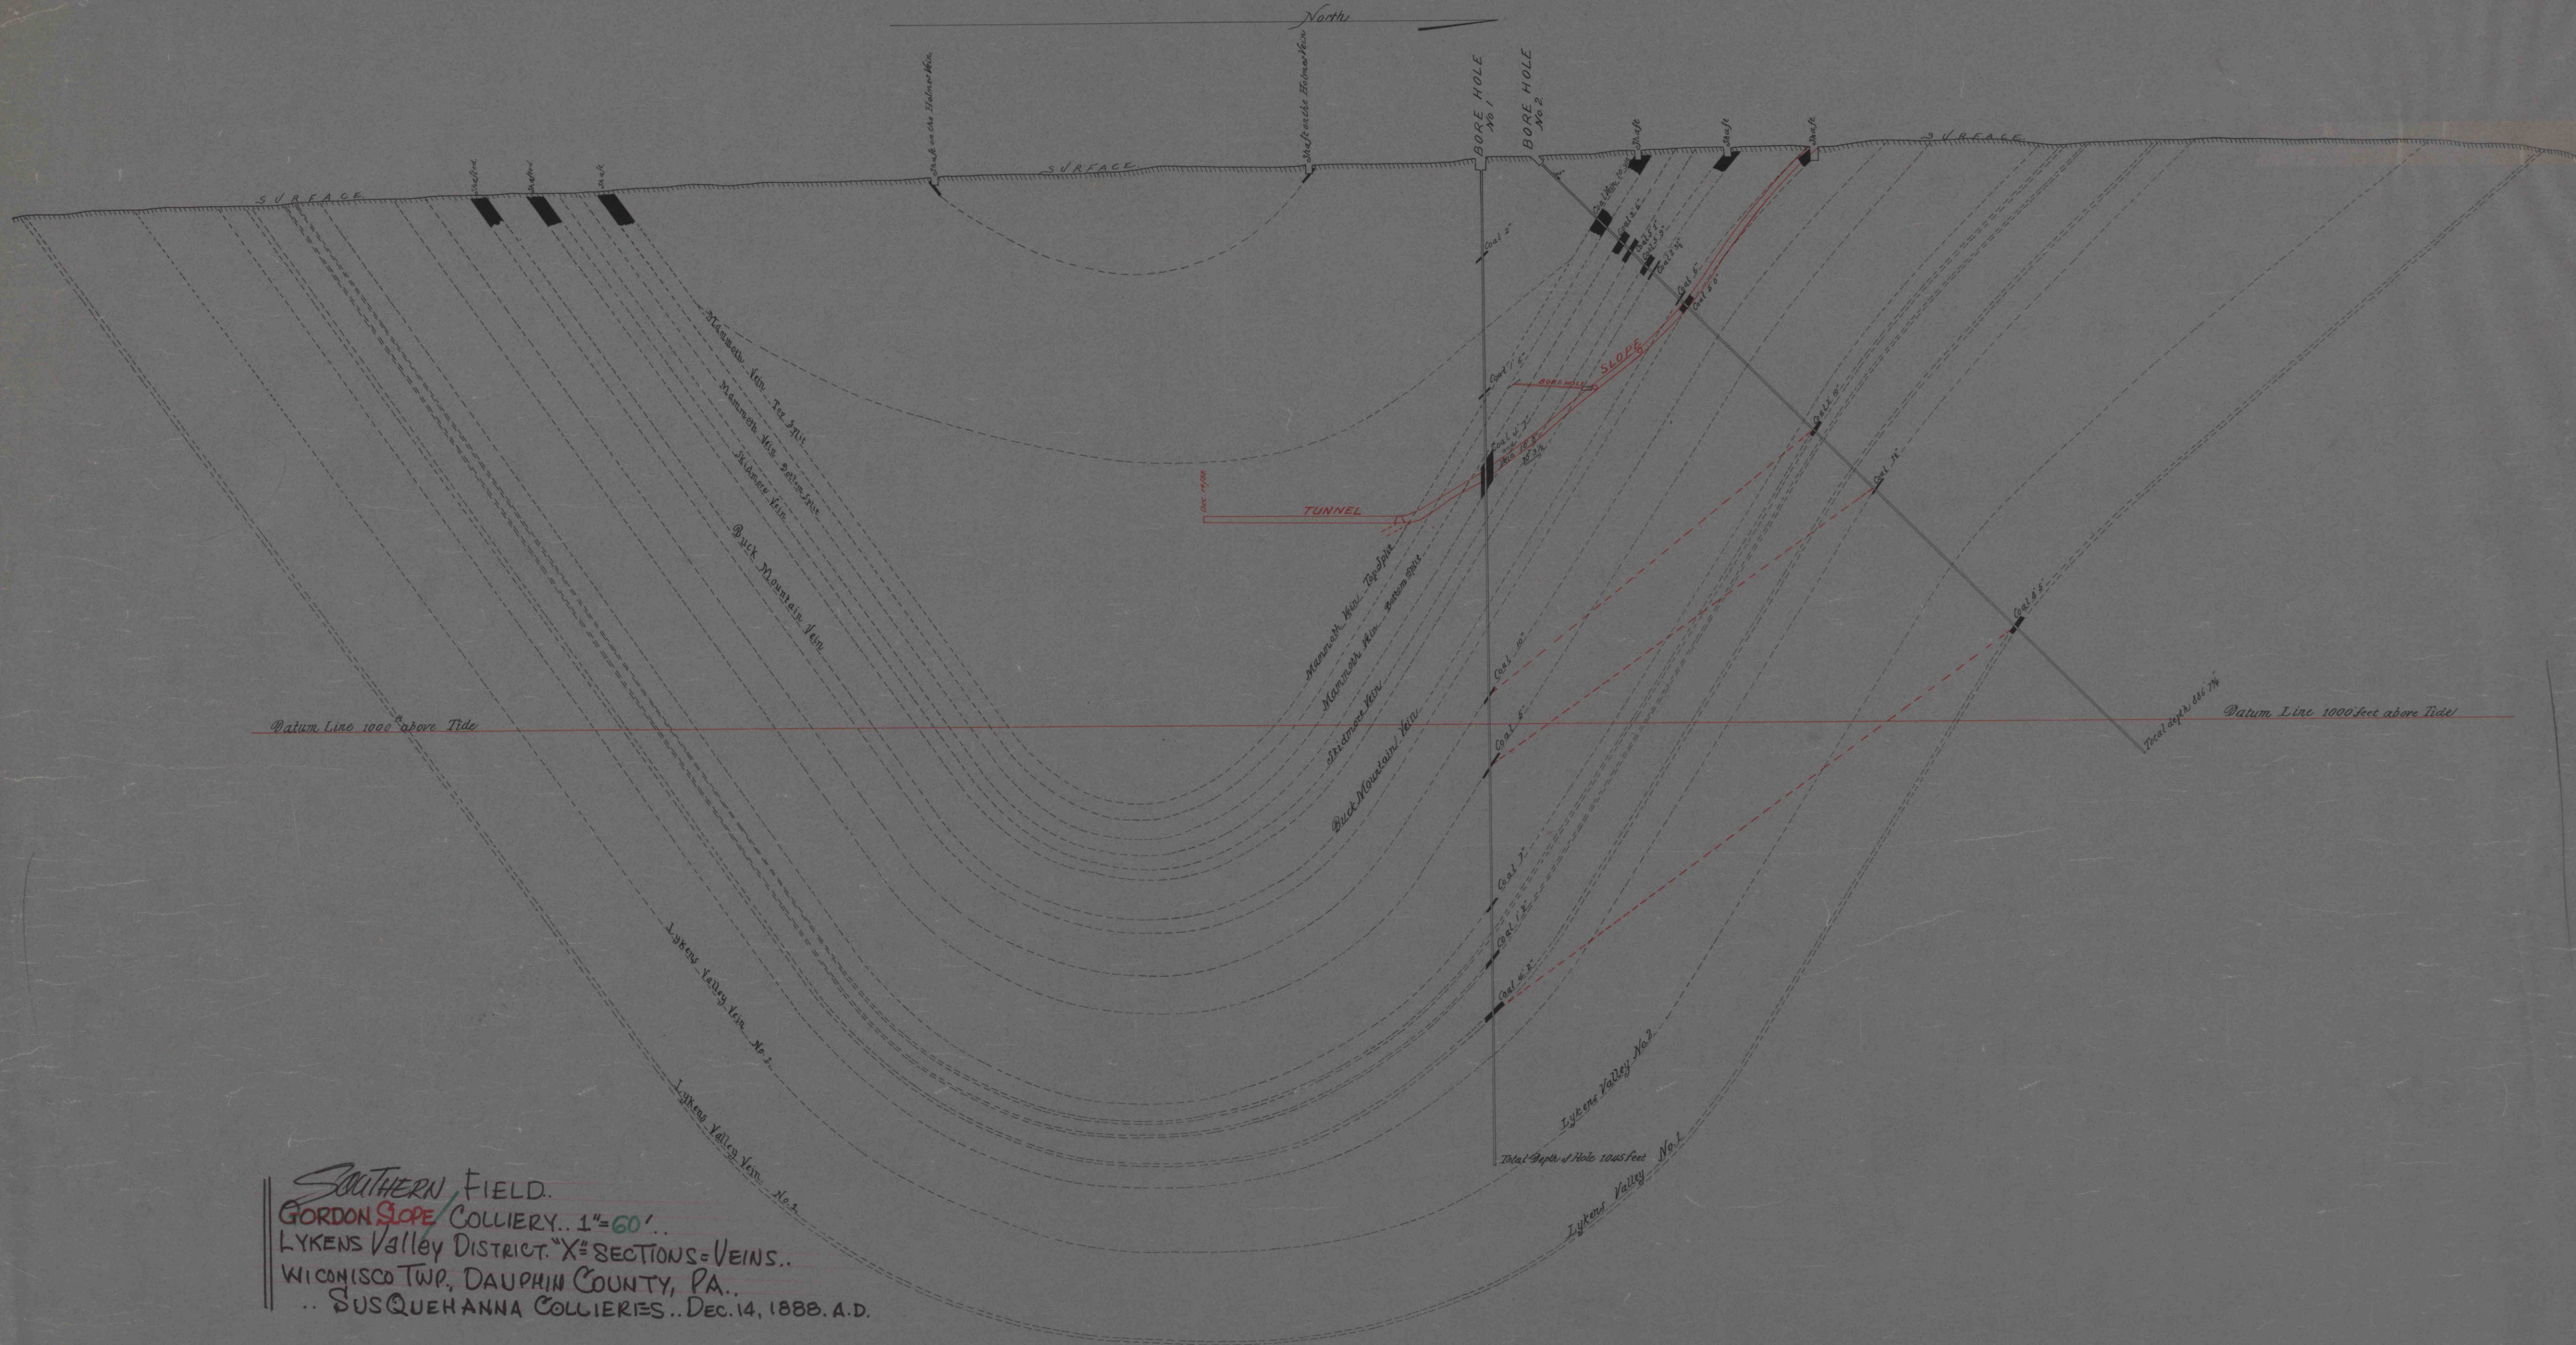

SOUTHERN FIELD.
 GORDON SLOPE COLLIERY.. 1"=60'..
 LYKENS VALLEY DISTRICT. "X" SECTIONS=VEINS..
 WICONISCO TWP, DAUPHIN COUNTY, PA..
 .. SUSQUEHANNA COLLIERIES.. DEC. 14, 1888. A.D.

Scale 1 Inch = 60 feet

SOUTHERN FIELD,
 1 1/2' ..
 COLLY.
 "X" SECTIONS=VEINS..
 WICONISCO TWP, PA
 DAUPHIN CO, PA
 SUSQUEHANNA COLLIERIES
 .. DEC. 14, 1888.
 .. PRINT ..
 .. VOLUME ..

8.11.1888