



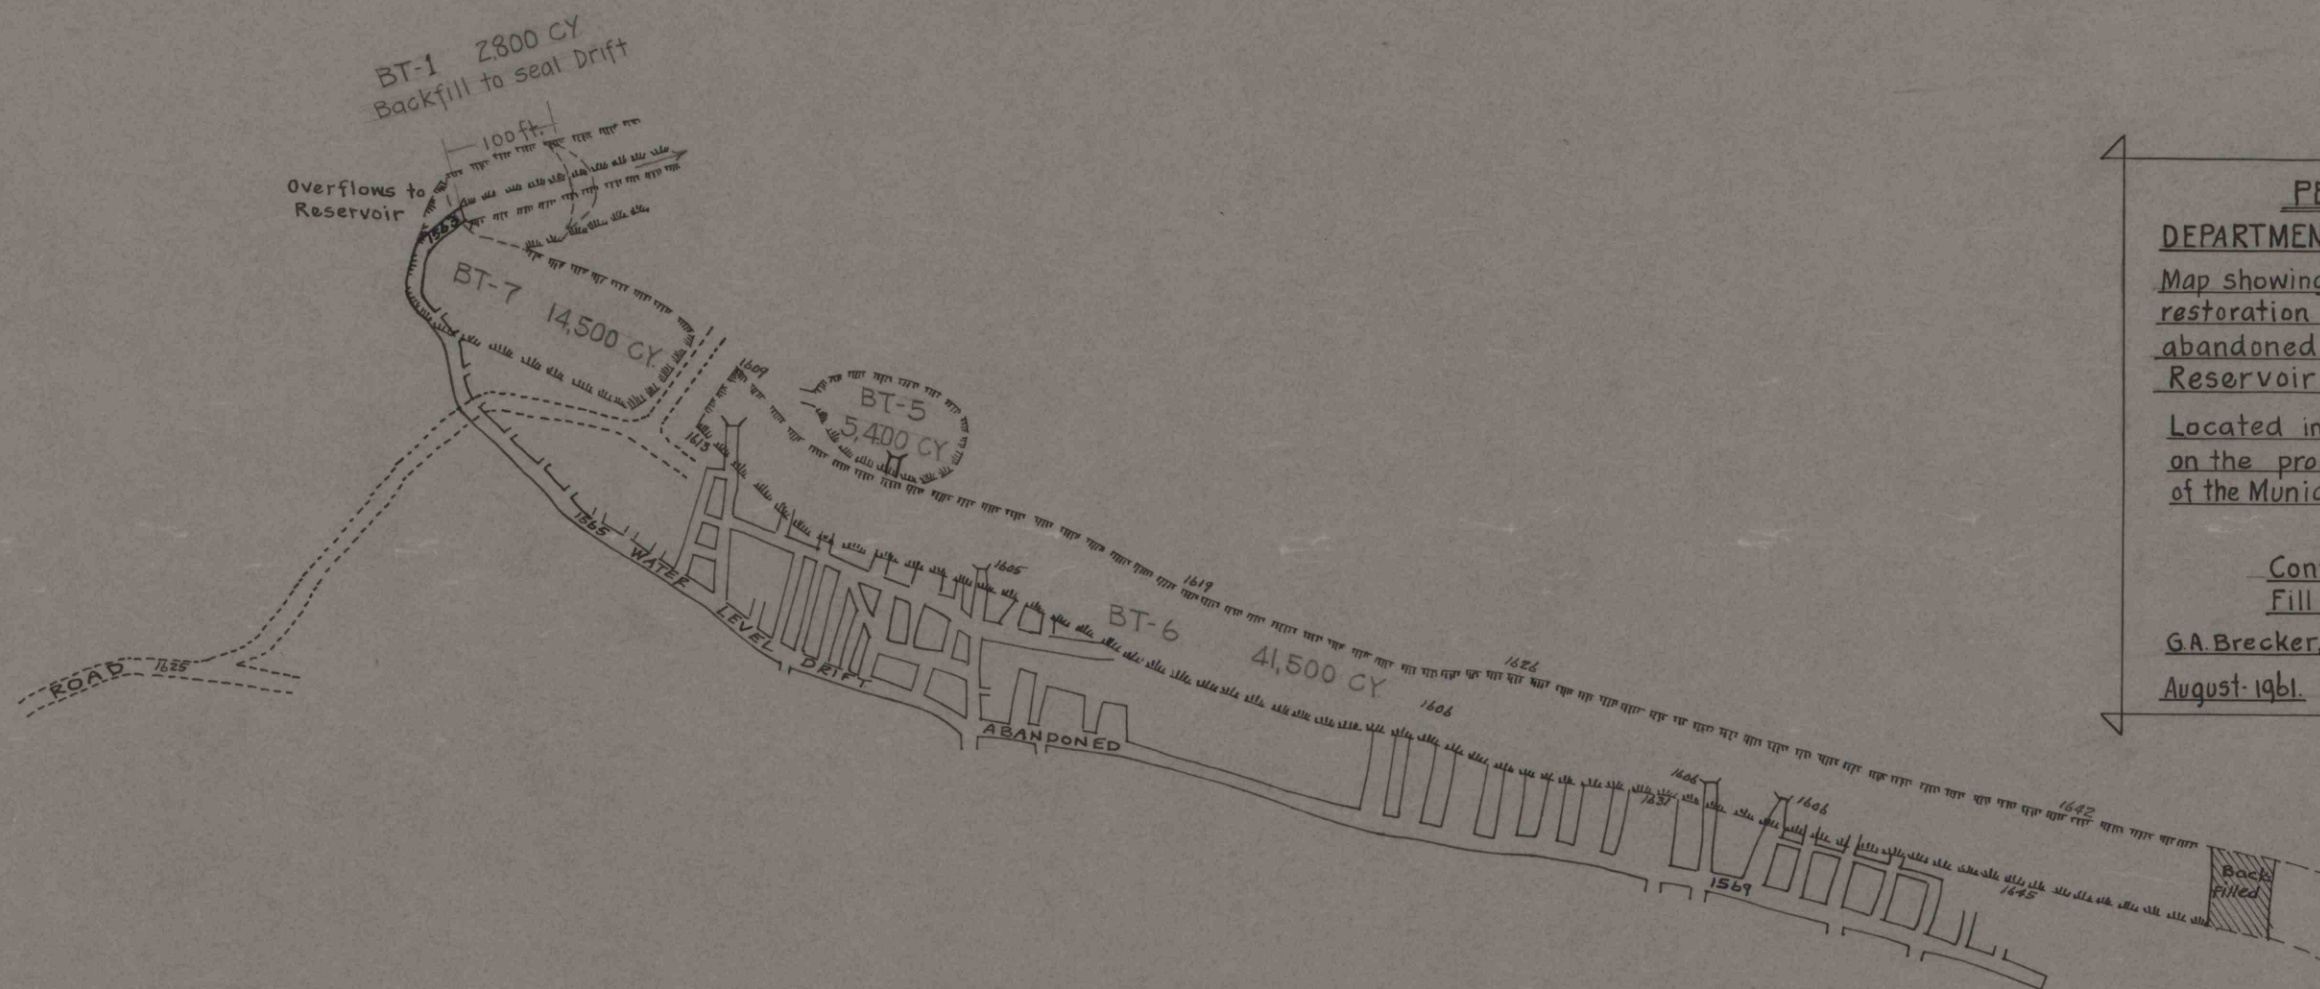

PENNSYLVANIA
DEPARTMENT-MINES & MINERAL INDUSTRIES
Map showing PROJECT No. 21 - Backfill and
restoration to original surface contours of
abandoned strip mines on the Crystal
Reservoir Watershed.
Located in Foster Township, Schuylkill County,
on the property of Silver Creek Water Co.
of the Municipal Authority of the Township of Blythe.
Scale 1"=100 feet - except as noted.
Containing approx. 11 Acres
Fill required 139,500 Cubic Yards
G.A. Brecker, PE
August 1961. Approved: James J. Shober
Deputy Secretary

Silver Creek Water Co.
 Abandoned Strip Mines
 Southern Anthracite
 Coal Field
 Foster Township
 Schuylkill County
 Scale: 1"=100'

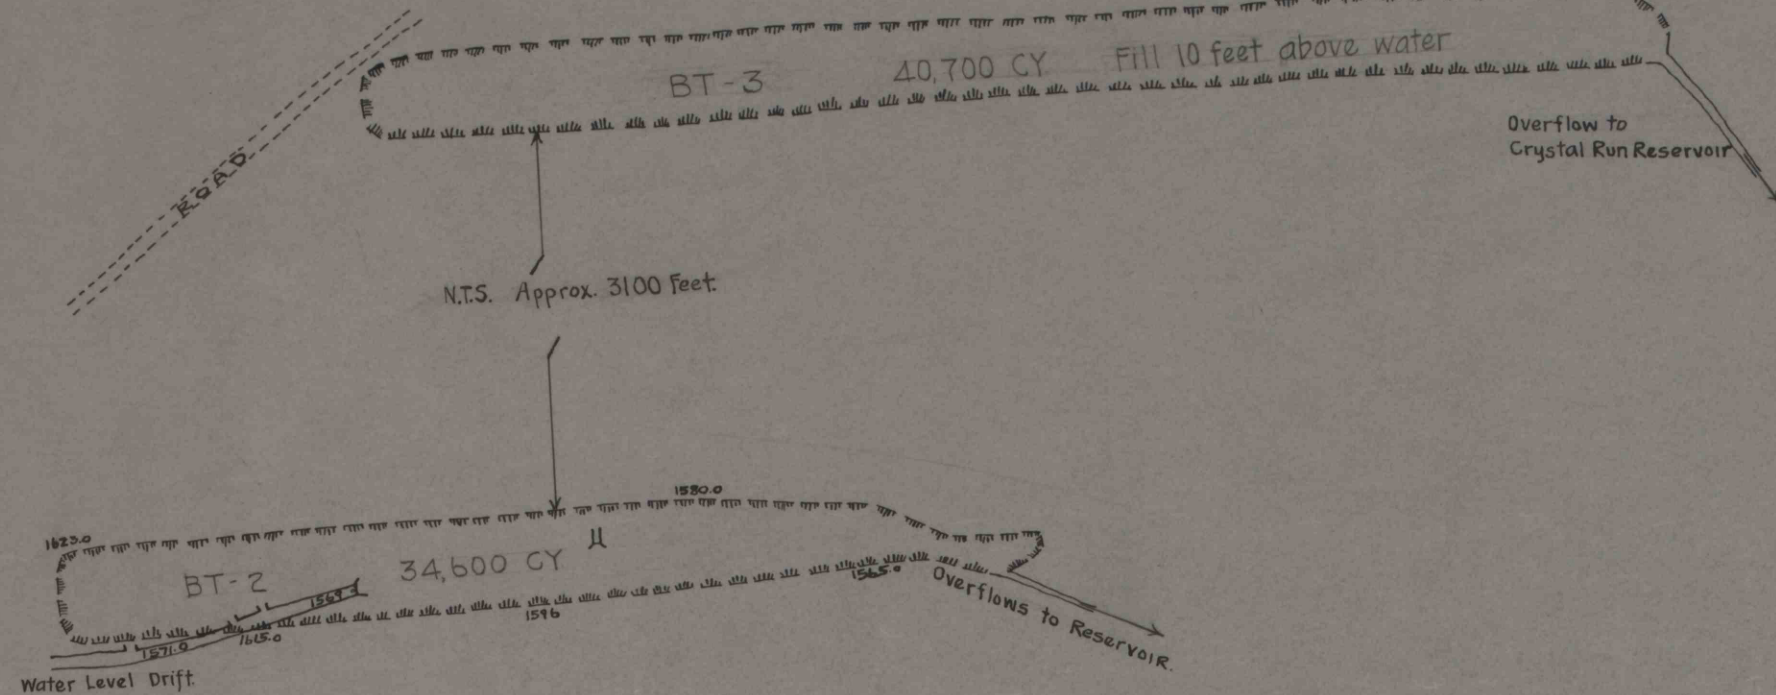