

- 25 FOOT TOPOGRAPHIC CONTOUR, FEET-MSL
- 5 FOOT TOPOGRAPHIC CONTOUR, FEET-MSL
- MINING PERMIT BOUNDARY
- STREAM/WATER LINE
- TREES/VEGETATION
- FENCE
- ROAD

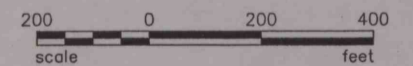
REFERENCE

- 1.) TOPOGRAPHIC BASE MAP TAKEN FROM PHOTOGRAMMETRIC DATA SERVICES INC., STERLING, VA. FLOWN APRIL 14, 1997.
- 2.) MINE PERMIT LIMITS FROM DRAWING ENTITLED "NAZARETH QUARRY II CONVEYOR CORRIDOR, MODULES 5.2, 8.0, 15.0, INCIDENTAL BOUNDARY CORRECTION", DATED JULY 28, 1998, CHARLES H. GRENOT, P.G.

NOTES

- 1.) TOPOGRAPHIC FEATURES AS SHOWN IN VICINITY OF PROPOSED TUNNEL HAVE CHANGED BECAUSE OF ONGOING MINE ACTIVITY AND BERM MODIFICATION.
- 2.) COWIN IS RESPONSIBLE FOR VERIFYING TOPOGRAPHY AT TUNNEL LOCATION.

THIS DESIGN IS BASED ON THE SUBSURFACE CONDITIONS DESCRIBED IN GOLDER ASSOCIATES' REPORT TITLED "GEO TECHNICAL FEASIBILITY REPORT", DATED AUGUST 1998. IF ACTUAL SUBSURFACE CONDITIONS ENCOUNTERED DURING CONSTRUCTION ARE DIFFERENT THAN THOSE DESCRIBED IN THE "GEO TECHNICAL FEASIBILITY REPORT" OR SHOWN ON THE CONSTRUCTION DRAWINGS, GOLDER ASSOCIATES SHALL BE NOTIFIED AND GIVEN THE OPPORTUNITY TO REVIEW, AND IF APPROPRIATE, MODIFY THE DESIGN. LIKE ALL QUESTIONS ARISE WITH RESPECT TO THE INTERPRETATION OF THE DESIGN BY ANY PARTY, GOLDER ASSOCIATES SHALL BE NOTIFIED AND GIVEN THE OPPORTUNITY TO PROVIDE CLARIFICATION.

[illegible]