


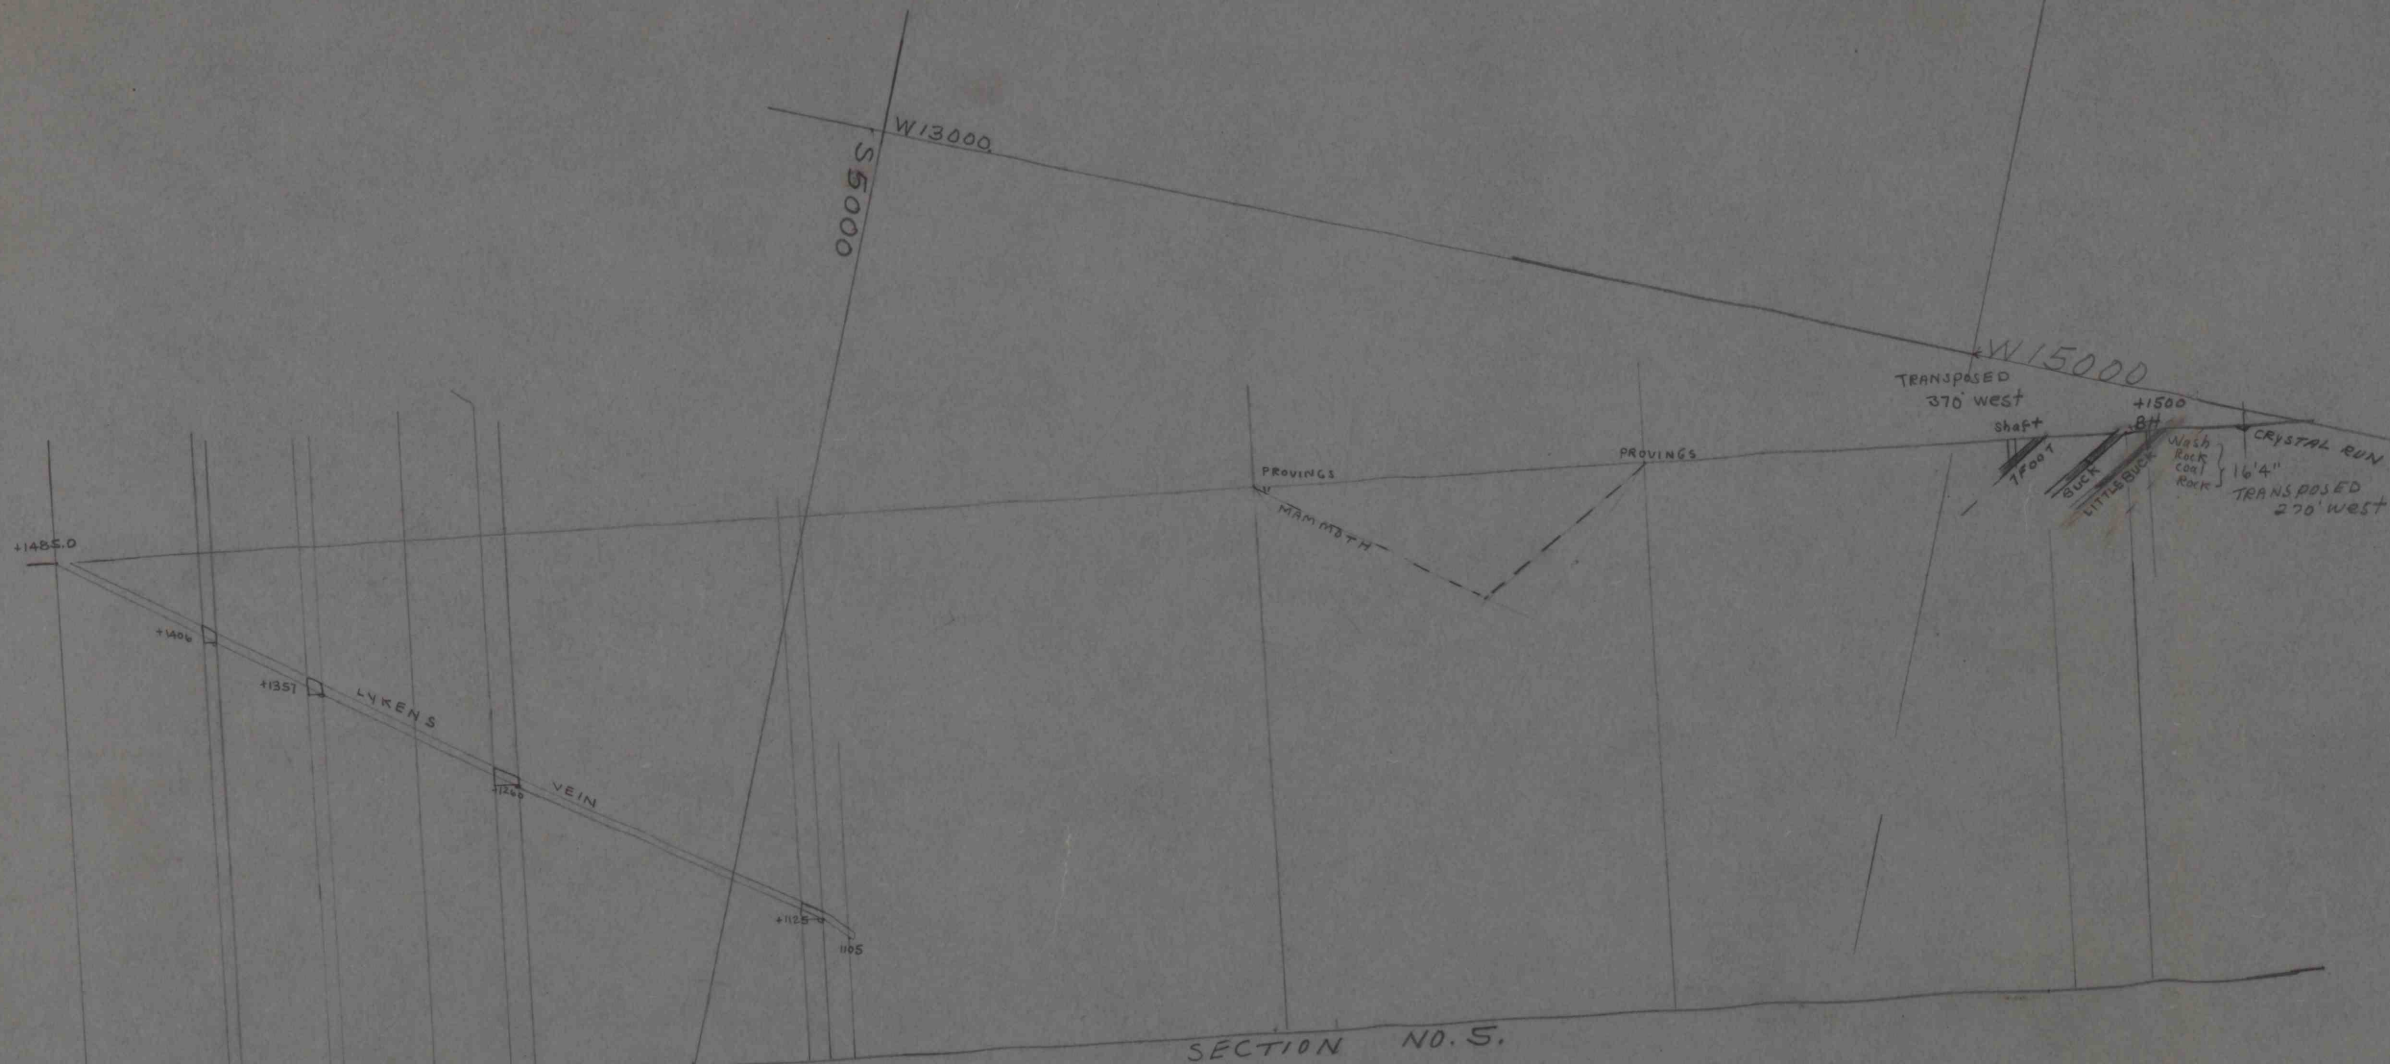

ON LINE LYKENS SLOPE
Datum +1000

CROSS SECTION FILE

Sheet No. X-168
Date Nov. 1913

CRYSTAL RUN COLLIERY
SECTION #5
ANTHRACITE WESTERN
MIDDLE FIELD
MAHANOH & RYAN TOWNS - SCH. CO
SCALE: 1"=100'