
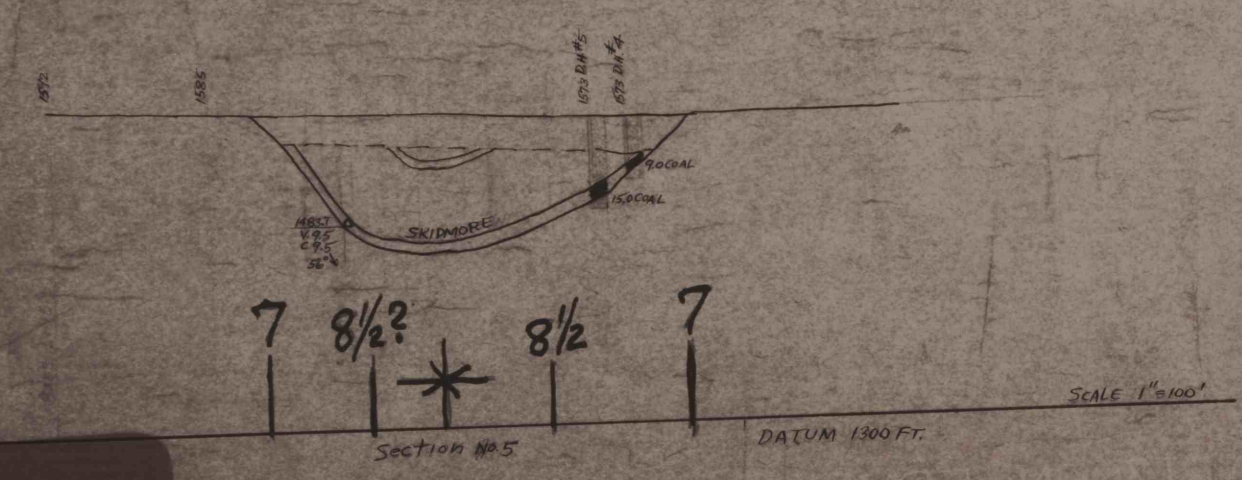
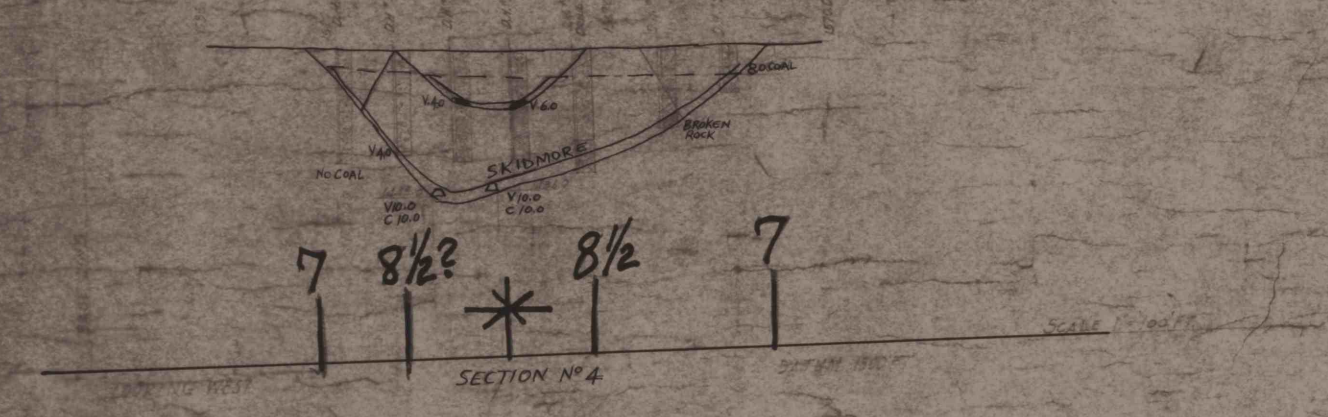
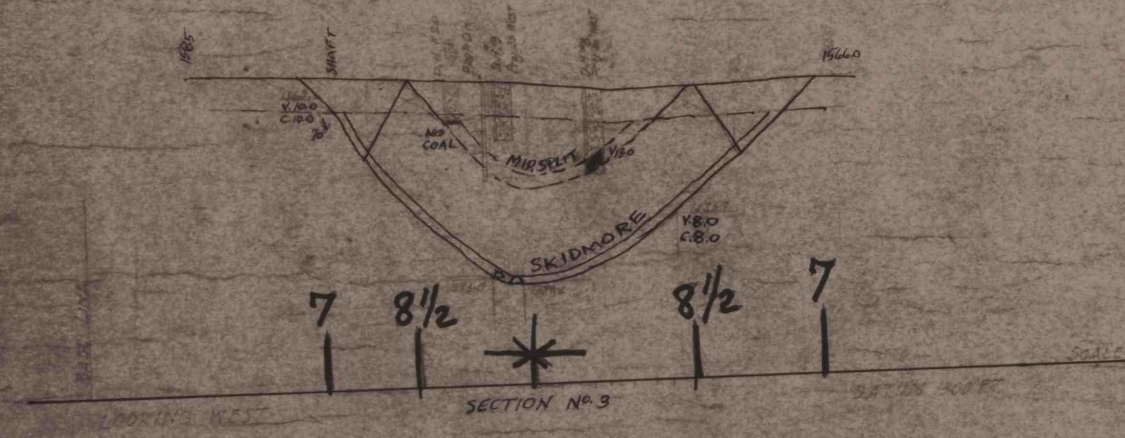
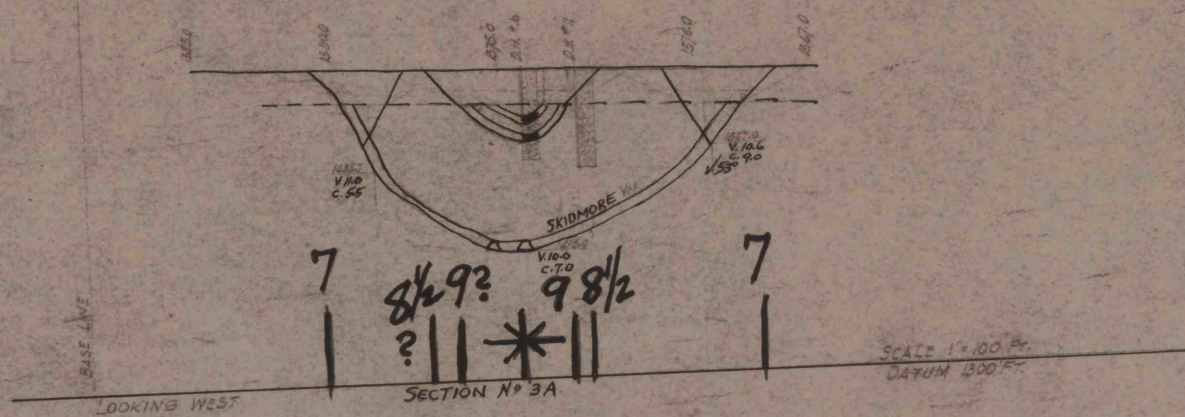
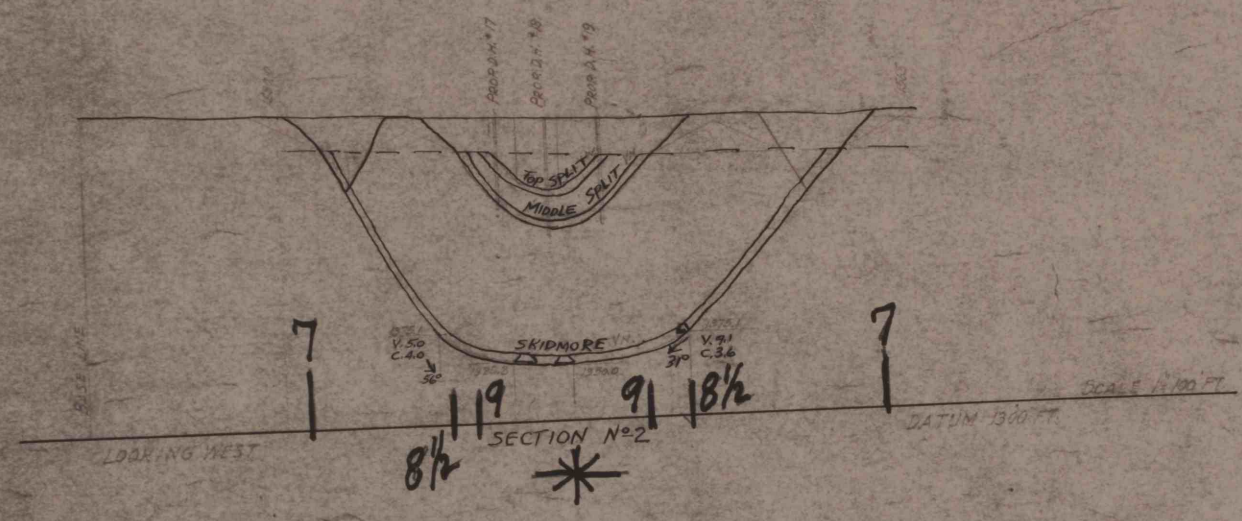
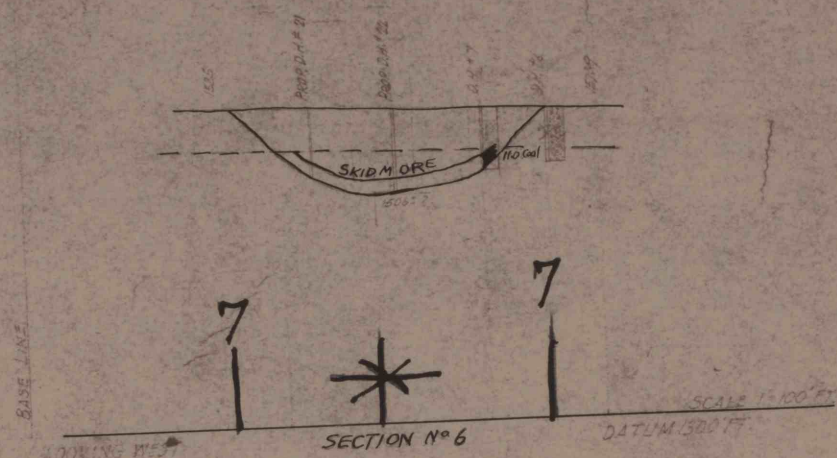


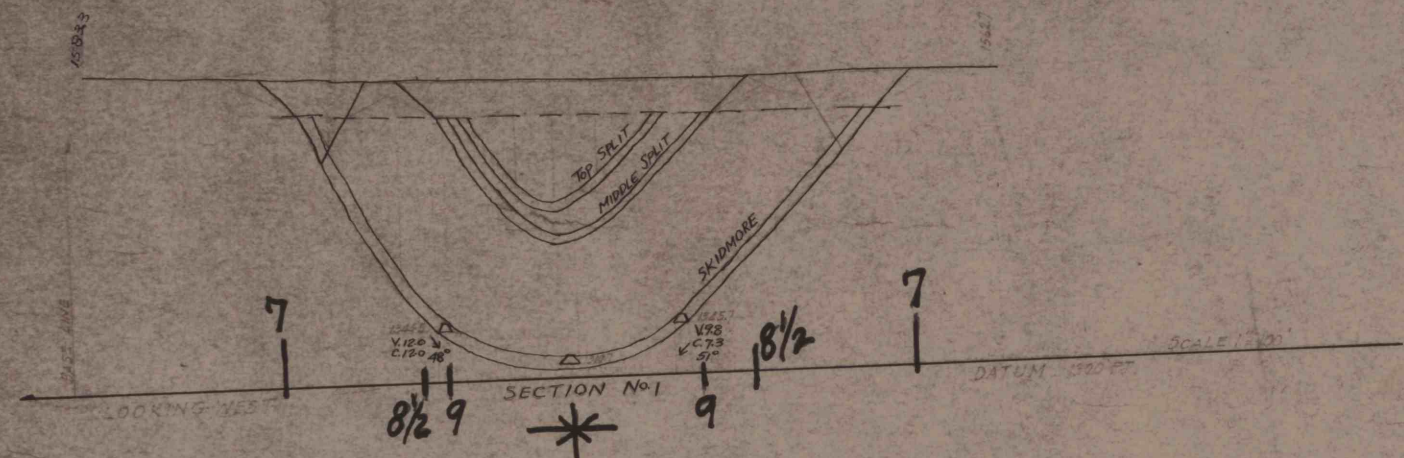

TOWER CITY AREA
SECTS. THRU MINE WORKINGS
WEST OF WEST LINE OF RESERVATION

TOWER CITY AREA
CROSS SECTIONS THRU MINE WORKINGS WEST OF WEST LINE OF RESERVATION
ALL SECTIONS LOOKING WEST
J.S.

(SEE TOWER CITY STRIPPING PLAN
MAP FOR SECT. LOCATIONS)

DATUM = 1300 FT.

LOOKING
WEST

TOWER CITY COAL
SECTION 1 TO 6
SOUTHERN ANTHRACITE
FIELD
PETER TWP. - SCH. C.
SCALE 1"=100'

Tower City #40

TOWER CITY #40
SECTIONS #1 THROUGH #6