


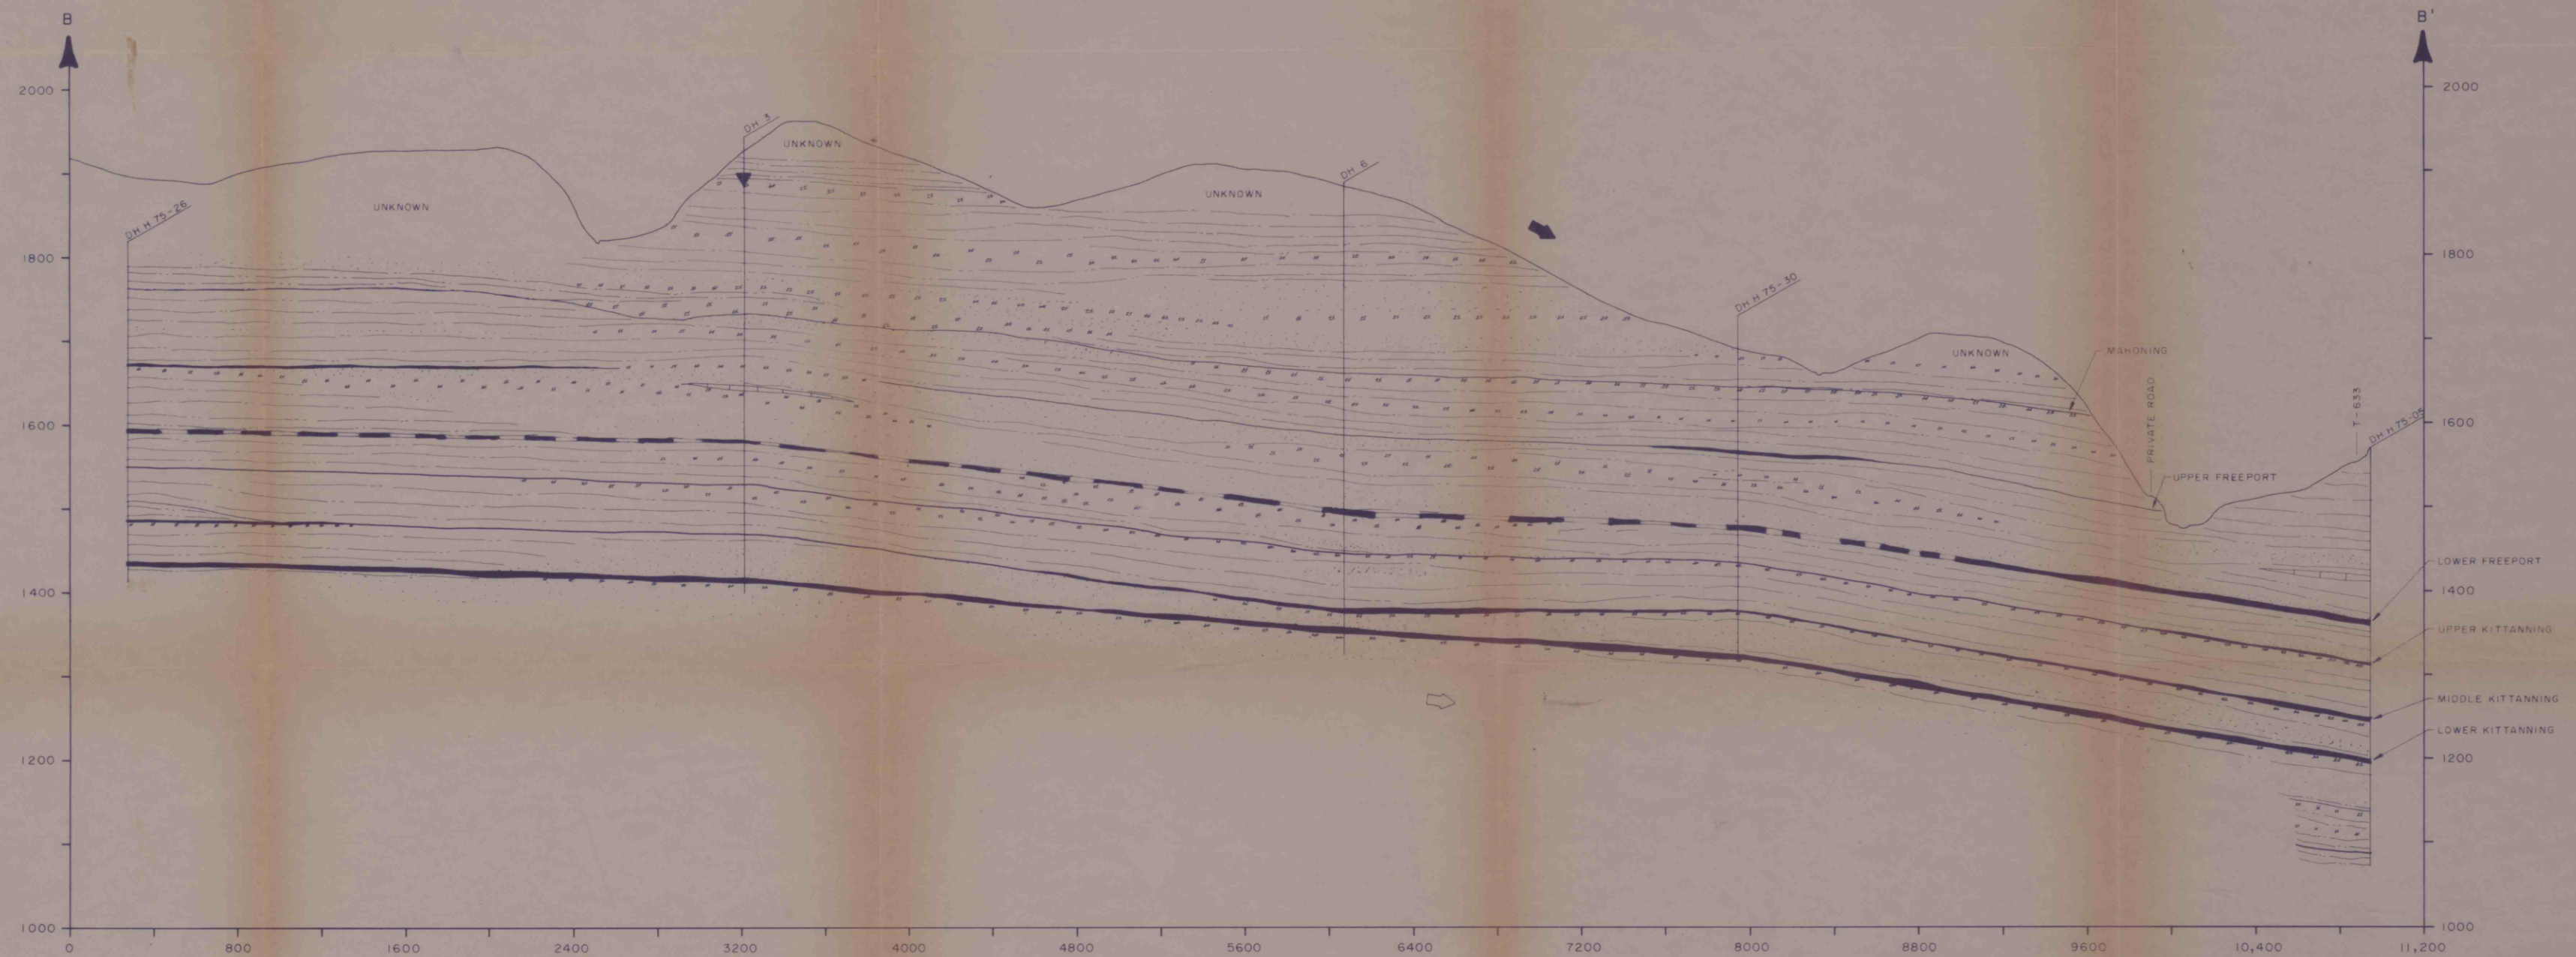

SECTION B-B'
SCALE: HOR. 1" = 400'
VERT. 1" = 100'

LITHOLOGIC TYPE LEGEND (symbolic)			
	Sandstone		Limestone
	Shale		Clay/claystone
	Sandy Shale		Coal w/mine voids
	Spoil		Coal

LEGEND	
	Static Water Level
	Water Encountered/Yield (gpm)
	Local Groundwater Flow
	Regional Groundwater Flow

10			
9			
8			
7			
6			
5			
4			
3			
2			
1			
NO.	DESCRIPTION	DATE	BY
REVISIONS			

Exhibit 7.3: GEOLOGIC CROSS SECTION B-B'					
Valley Coal Company					
LEONARD RUN MINE					
PINE / CHERRYHILL TOWNSHIP, INDIANA COUNTY, PA.					
Killam Associates a Consulting Engineers					
DLA DIVISION SOMERSET, PA.					
DRAWN	CHECKED	DATE	SCALE	PROJECT NO.	DRAWING NO.
B. J. B.	W. B. W.		AS SHOWN	21320.01	OF