


LEGEND

COAL UNDER OWNERSHIP & UNMINED
COAL & SURFACE OWNERSHIP
COAL UNMINED & AVAILABLE
PREVIOUSLY MINED AREA

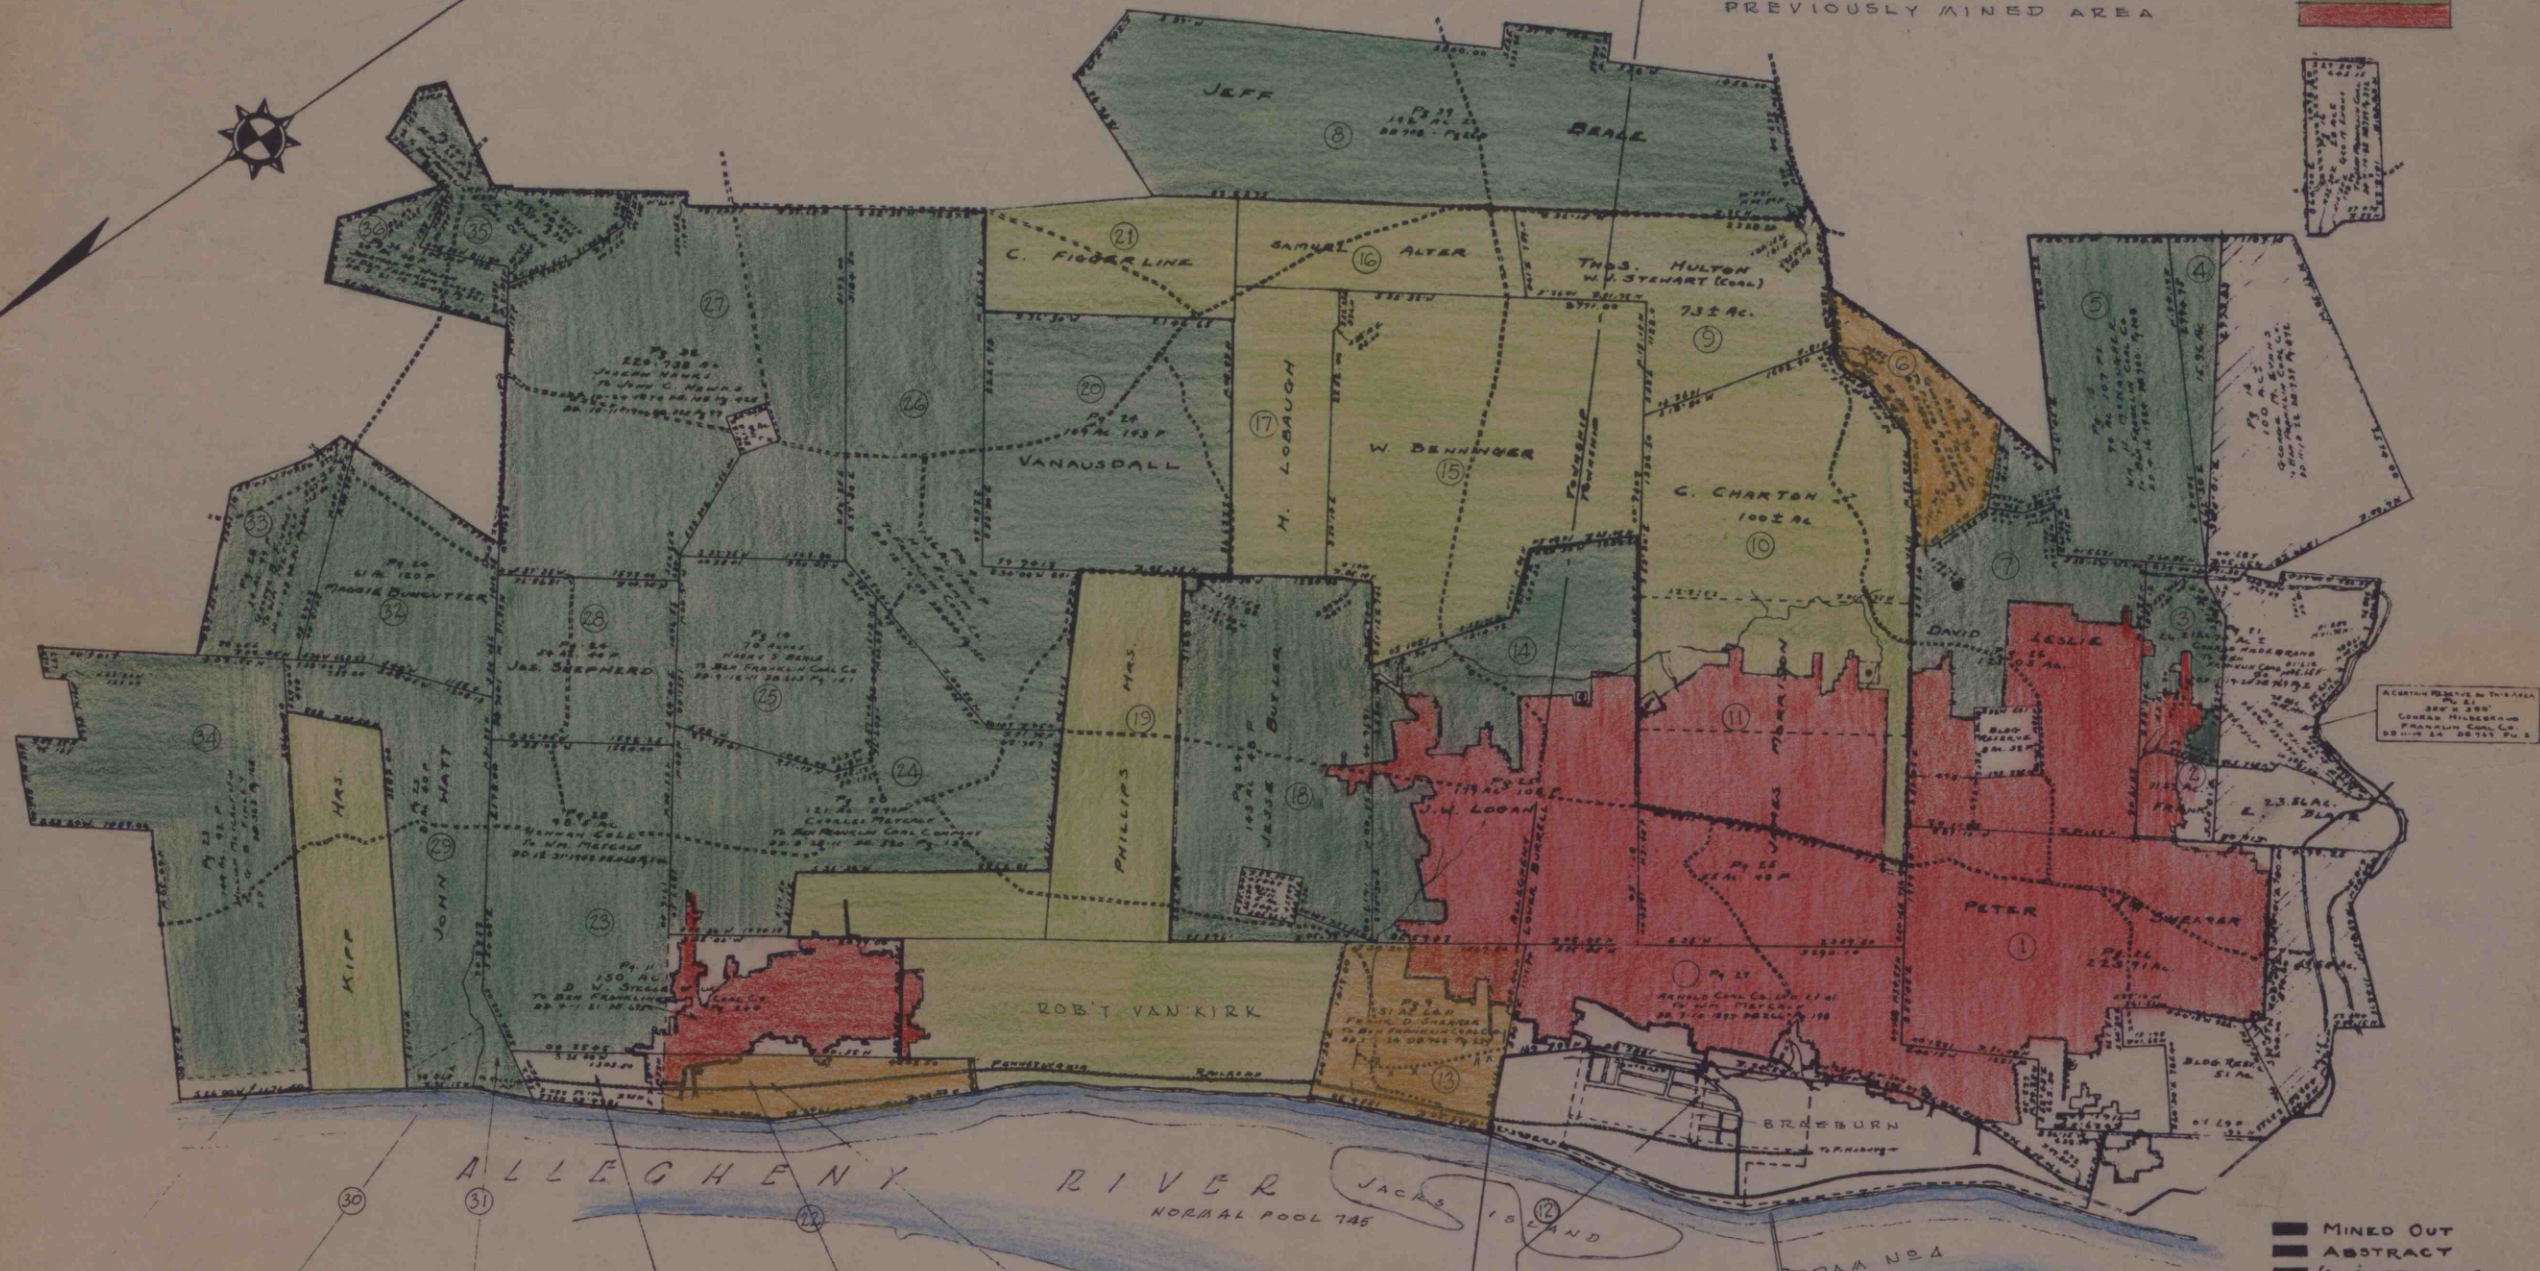

THE FOLLOWING CERTAIN LOTS
IN THE R.P. ARNOLD PLAN OF BRAEBURN VILLAGE
RECORDED WESTMORELAND CO. PL. 161

LOT No.	FROM	TO	DATE	D.B.	Pg.
8	Genl. Wm. Co. Ltd. - Ben Franklin Coal Co.		3-6-11	480	380
10	ASB 16	J. L. Davis - Ben Franklin Coal Co.	11-9-12	619	80
12	Antonia Pover - Ben Franklin Coal Co.		1-10-21	478	474
15	Part of 61	Levina Wilks - Ben Franklin Coal Co.	9-6-23	759	864
31	B	R. P. Arnold - Wm. Metcalf	8-27-1897	260	814
31	C	"	"	"	"
35	"	"	"	"	"
35	"	"	"	"	"
38	59 & 60	John S. Painter - Ben Franklin Coal Co.	10-21-21	779	128

PLOT OF PROPERTIES

BRAEBURN COAL COMPANY

FROM A CERTAIN ABSTRACT FURNISHED BY T. DALE STEWART
WITH CONNECTING PROPERTIES FROM M.E. SOUDERS' FILES
TO SHOW RELATIVE POSITION

SITUATED IN

ALLEGHENY & LOWER BURRELL TWP. - WESTMORELAND CO. PA.
M. EVGENE SOUDERS - REG. PROF. ENGR. NO. 3806
LEECHBURG, PA. MAR. 10-1981 SCALE 1 in. = 1000 ft.