


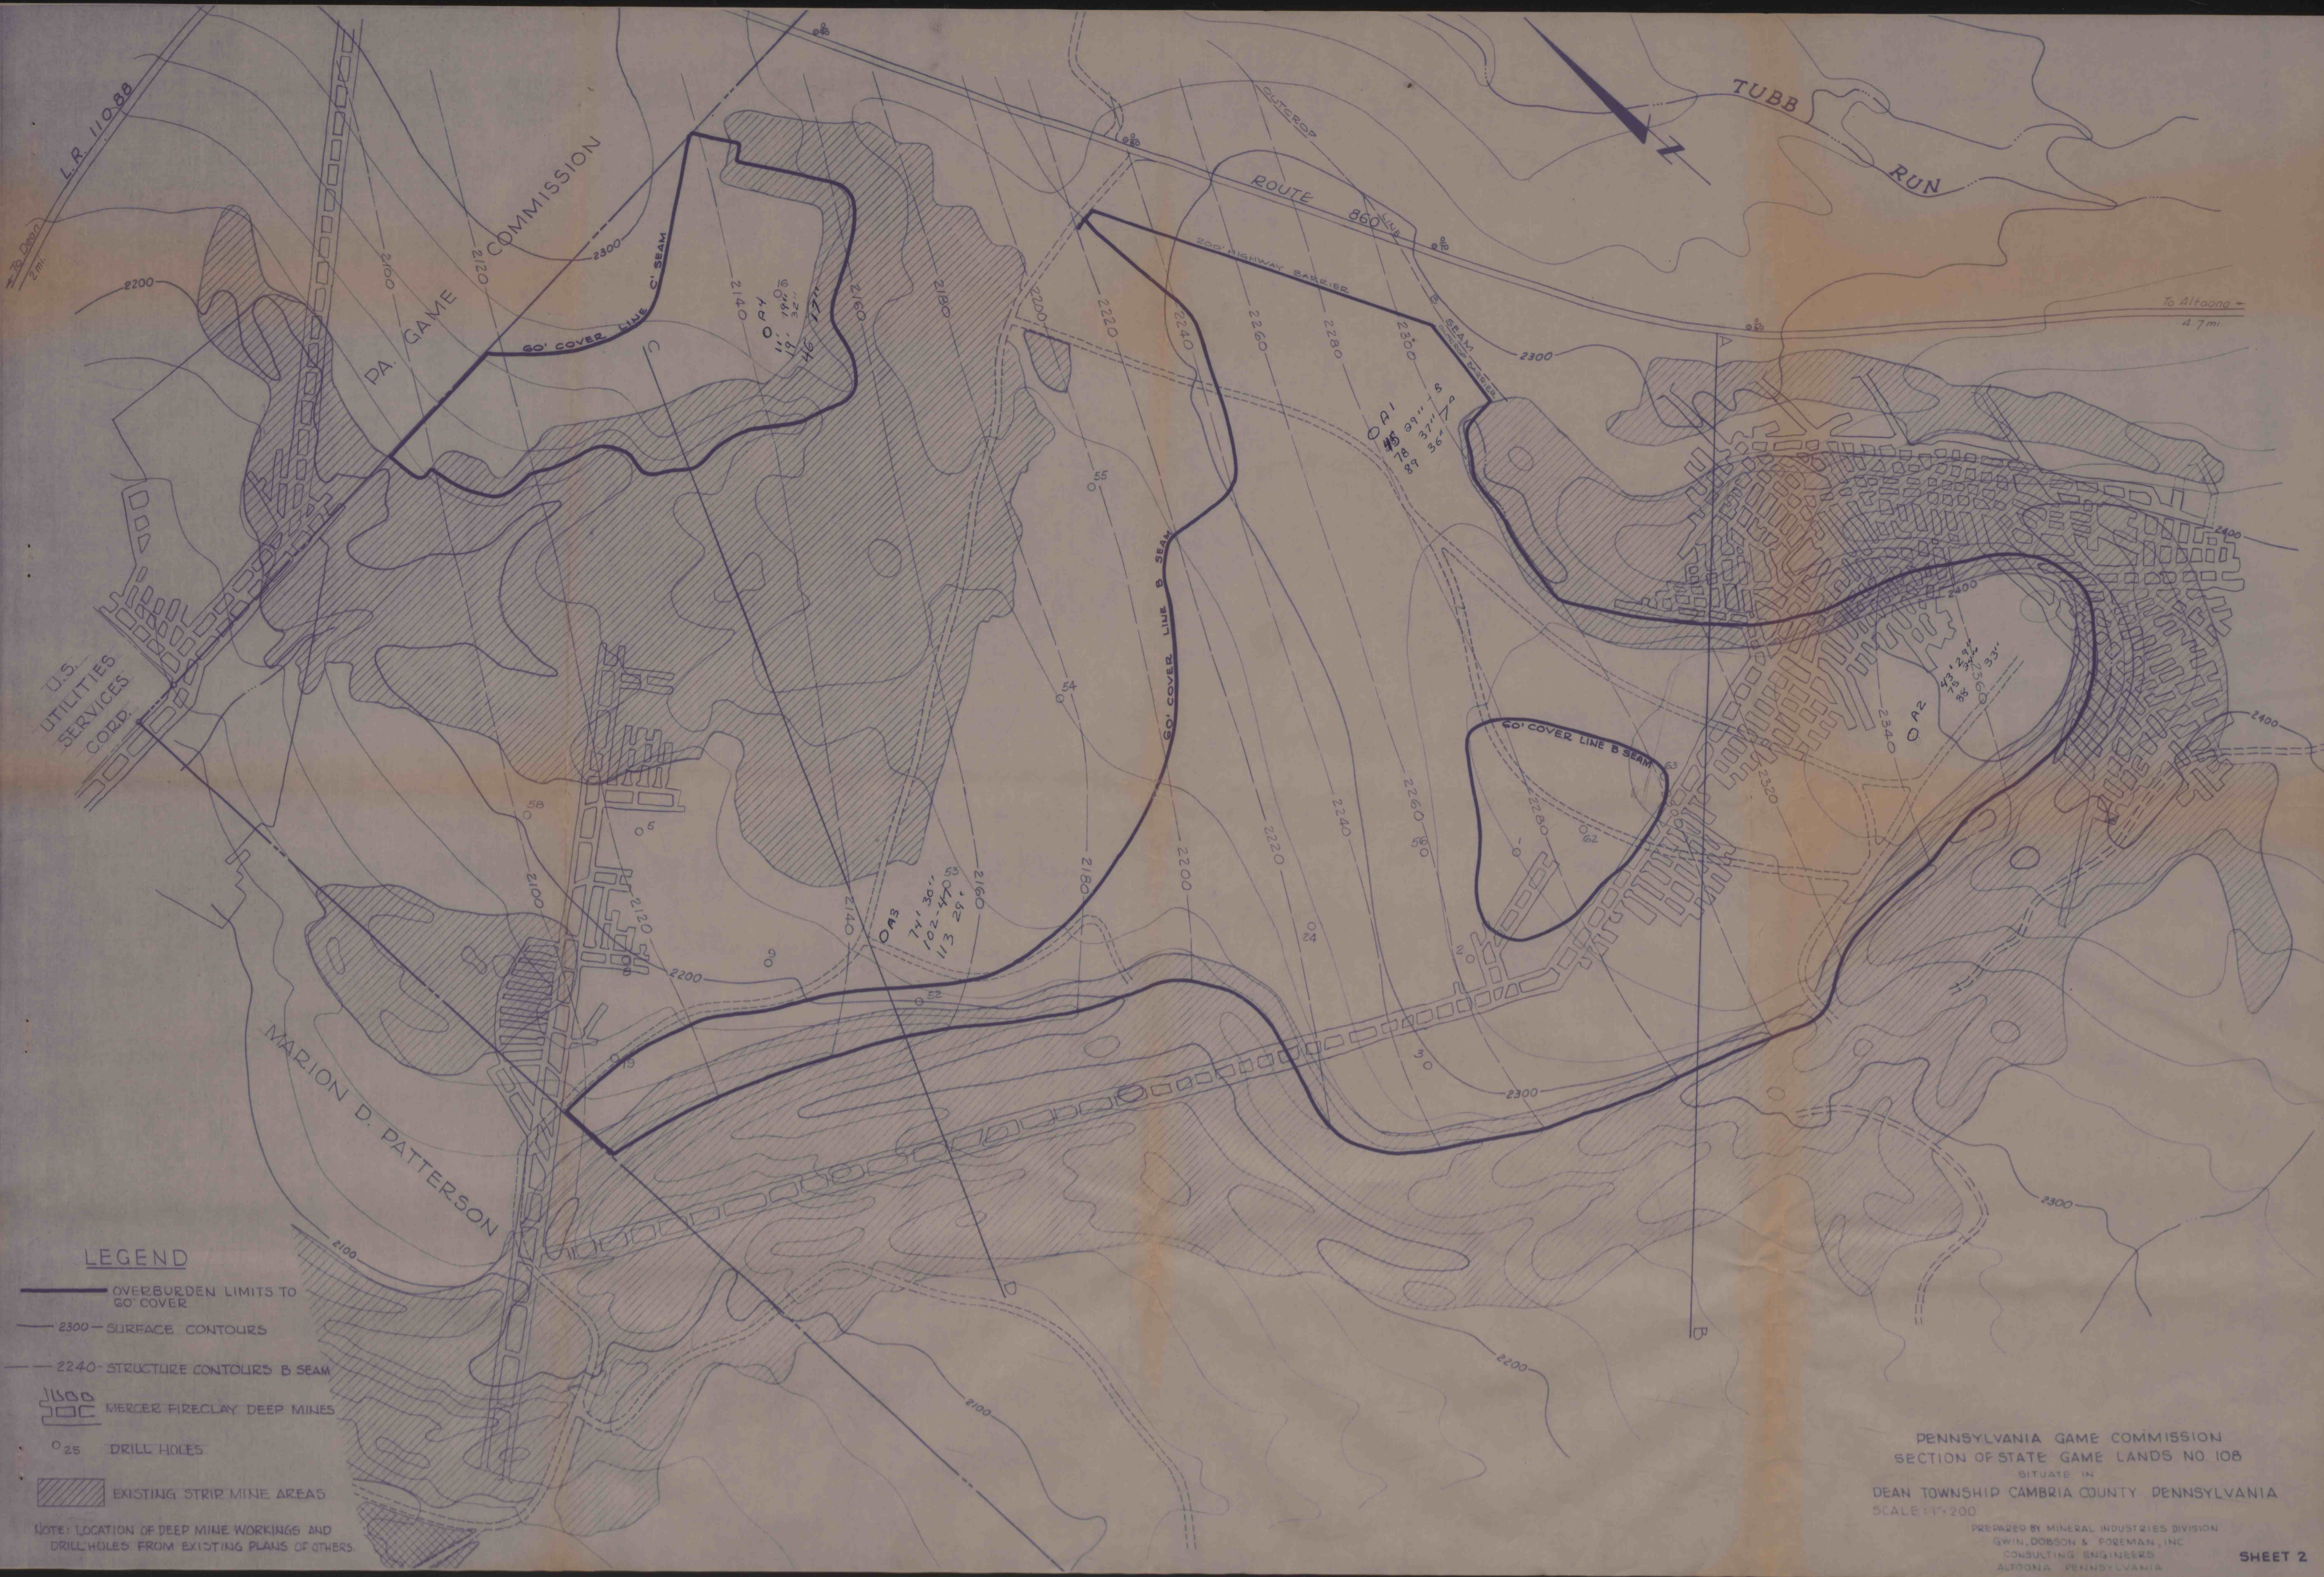

LEGEND

- OVERBURDEN LIMITS TO 60' COVER
- 2300—SURFACE CONTOURS
- 2240—STRUCTURE CONTOURS B SEAM
- MERCER FIRECLAY DEEP MINES
- DRILL HOLES
- EXISTING STRIP MINE AREAS

NOTE: LOCATION OF DEEP MINE WORKINGS AND DRILL HOLES FROM EXISTING PLANS OF OTHERS.

PENNSYLVANIA GAME COMMISSION
SECTION OF STATE GAME LANDS NO. 108
SITUATE IN
DEAN TOWNSHIP CAMBRIA COUNTY PENNSYLVANIA
SCALE 1"=200

PREPARED BY MINERAL INDUSTRIES DIVISION
GWIN, DOBSON & FOREMAN, INC.
CONSULTING ENGINEERS
ALTOONA, PENNSYLVANIA