



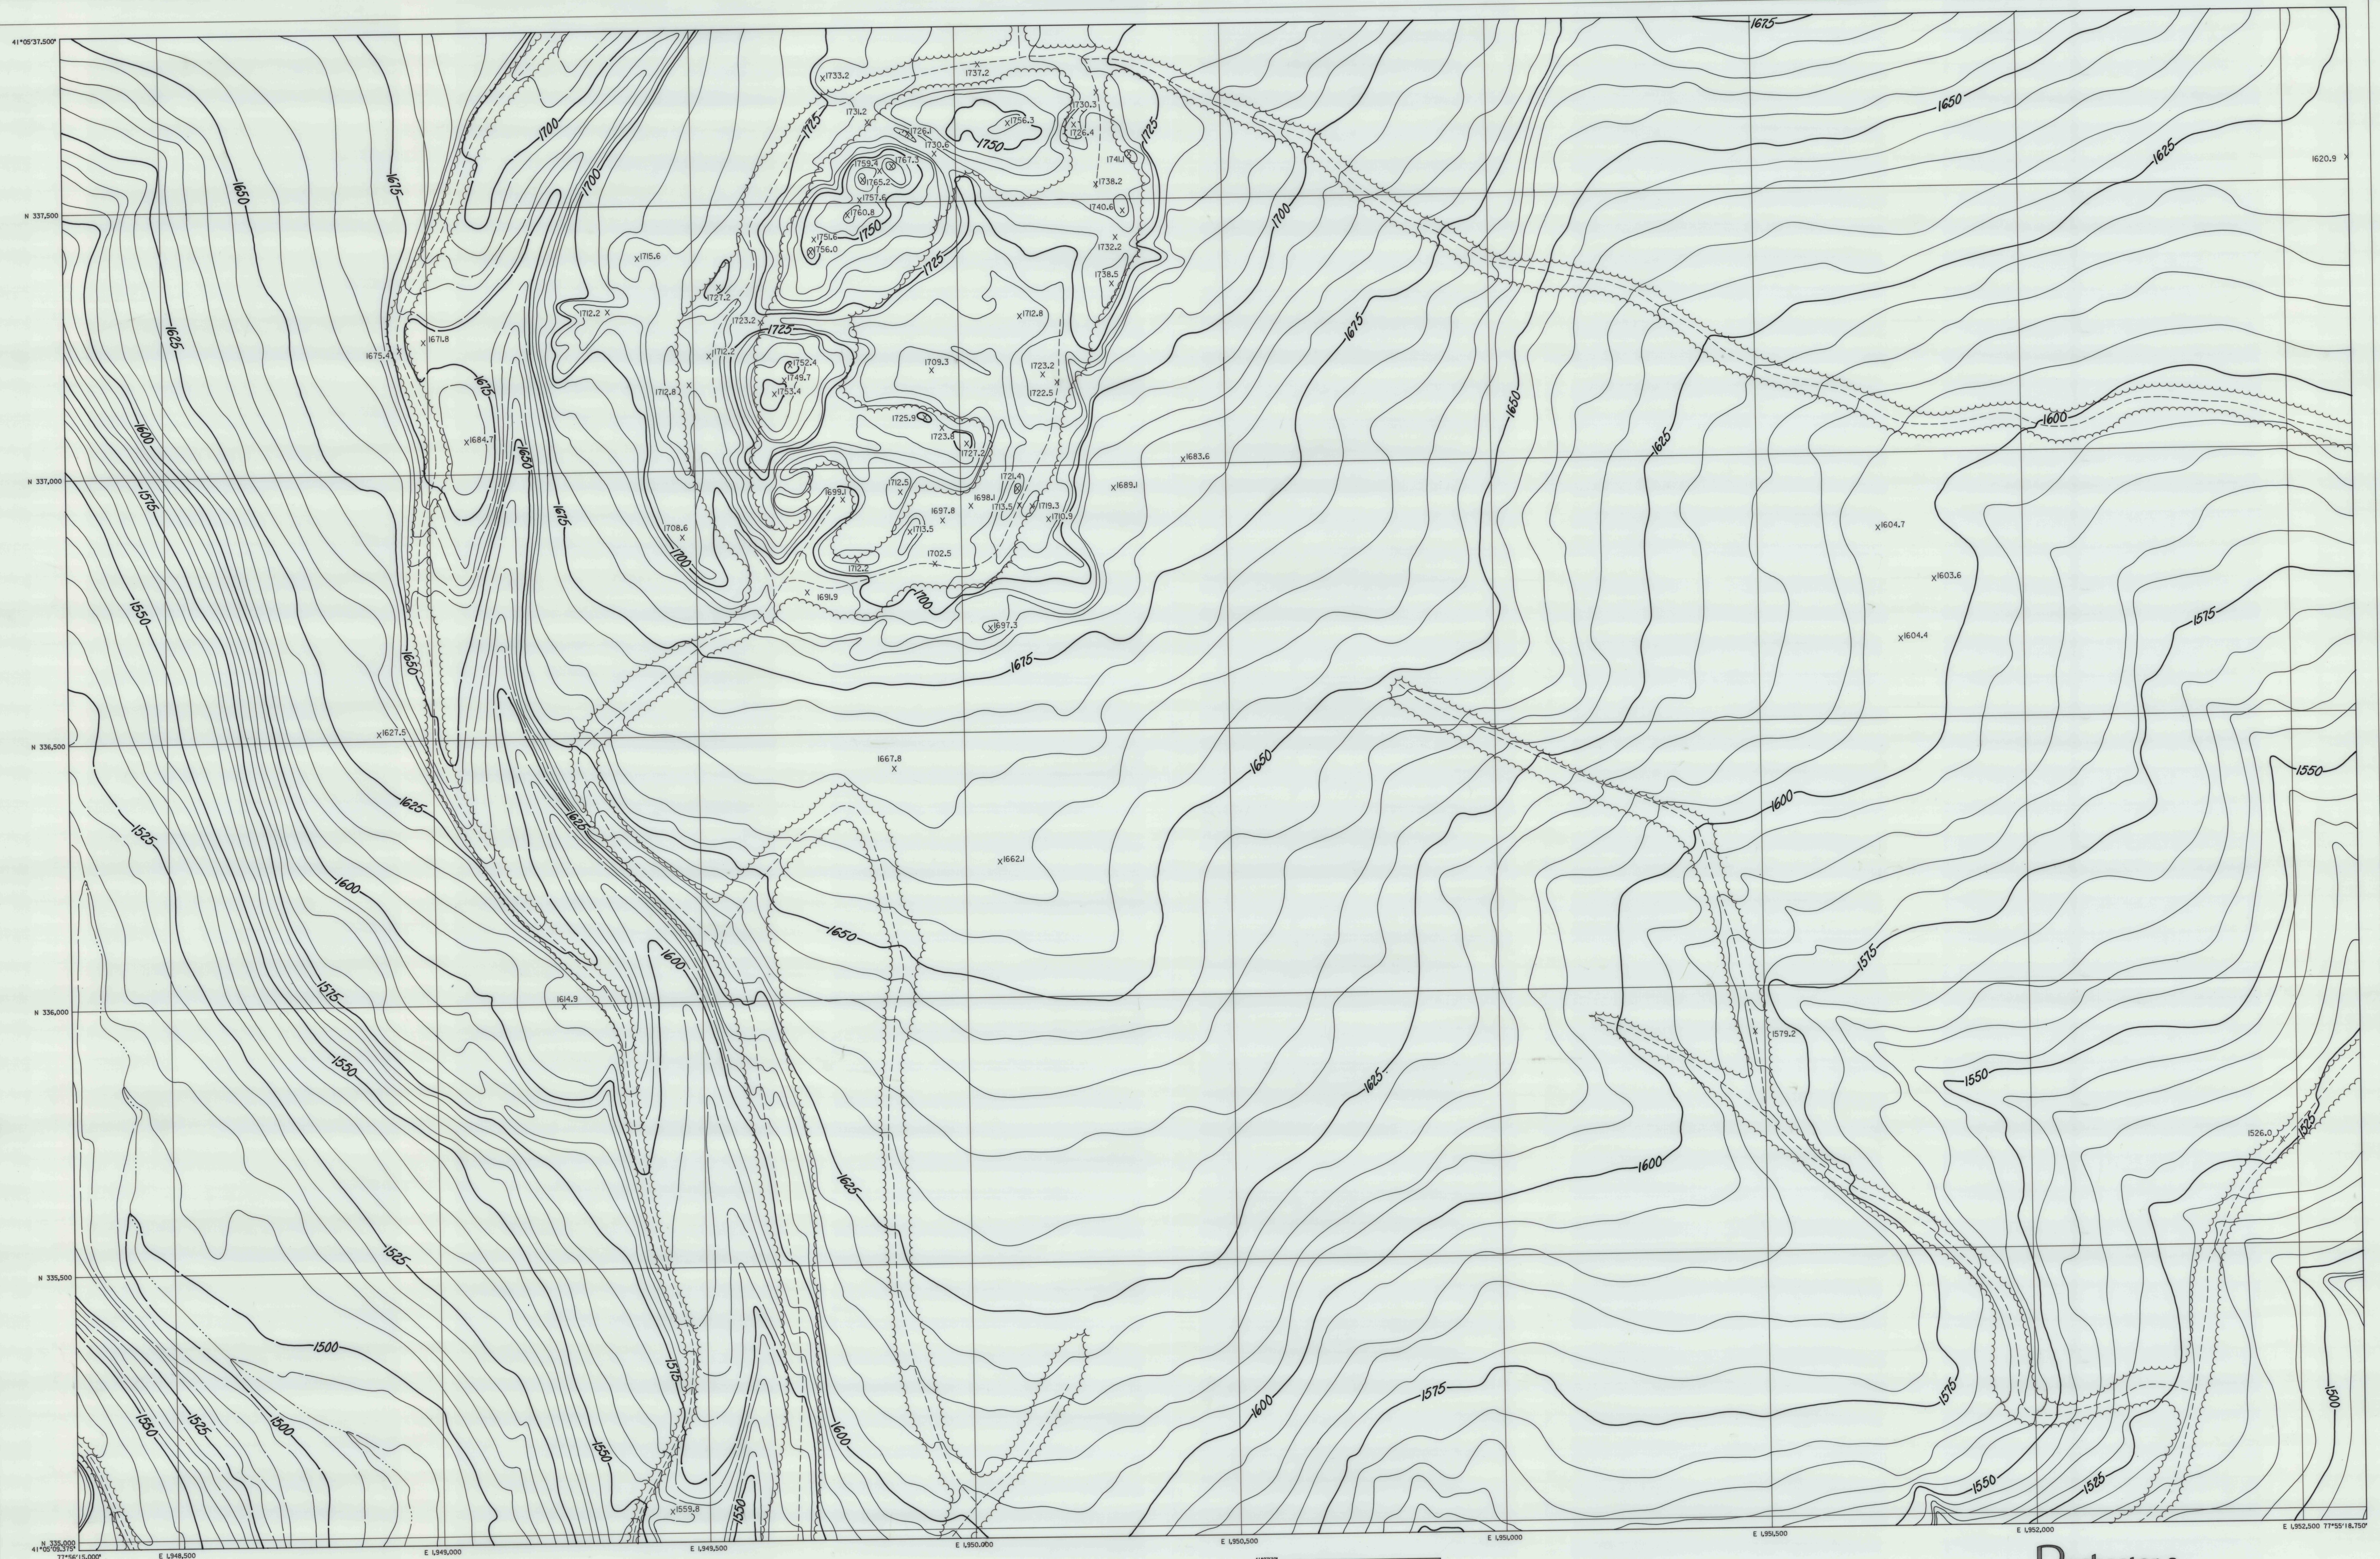


Aerial Photography, Ground Control,
Analytical Bridging and Mapping
prepared by:

ba **benatec associates**
ENGINEERS • ARCHITECTS • PHOTOGRAMMETRISTS
COLUMBUS, OHIO

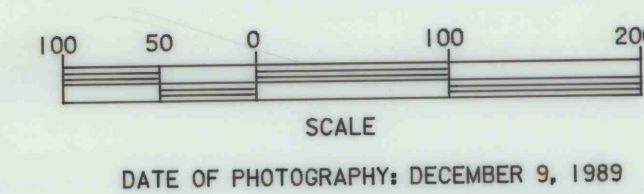

DATE OF PHOTOGRAPHY: DECEMBER 9, 1989

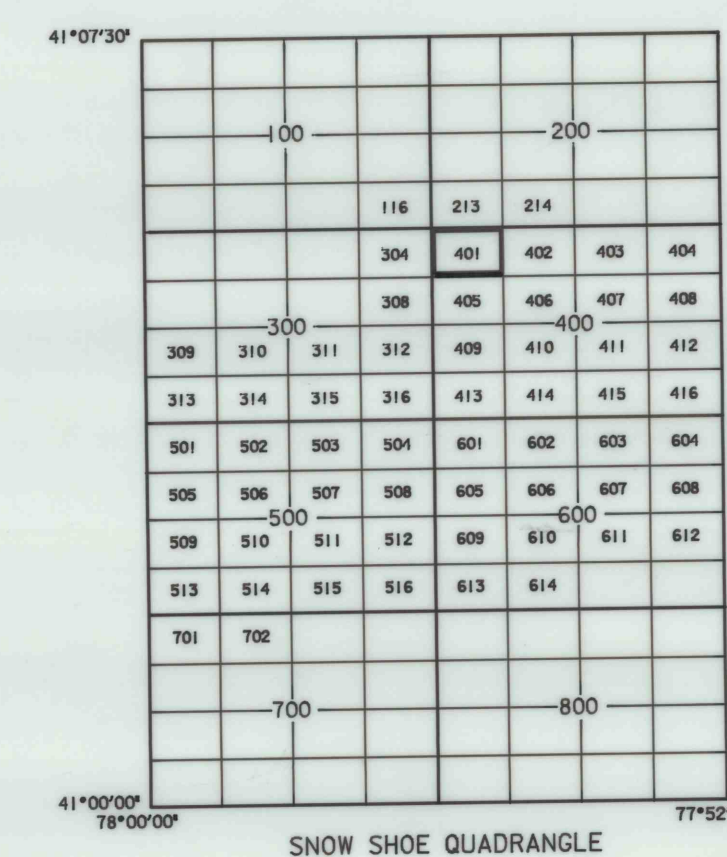

Rochester & Pittsburgh
COAL COMPANY
655 CHURCH STREET INDIANA PA.

SNOW SHOE RESERVE COAL SITE
CENTRE COUNTY
SNOW SHOE QUADRANGLE
SHEET NO. 410000-775230/401