


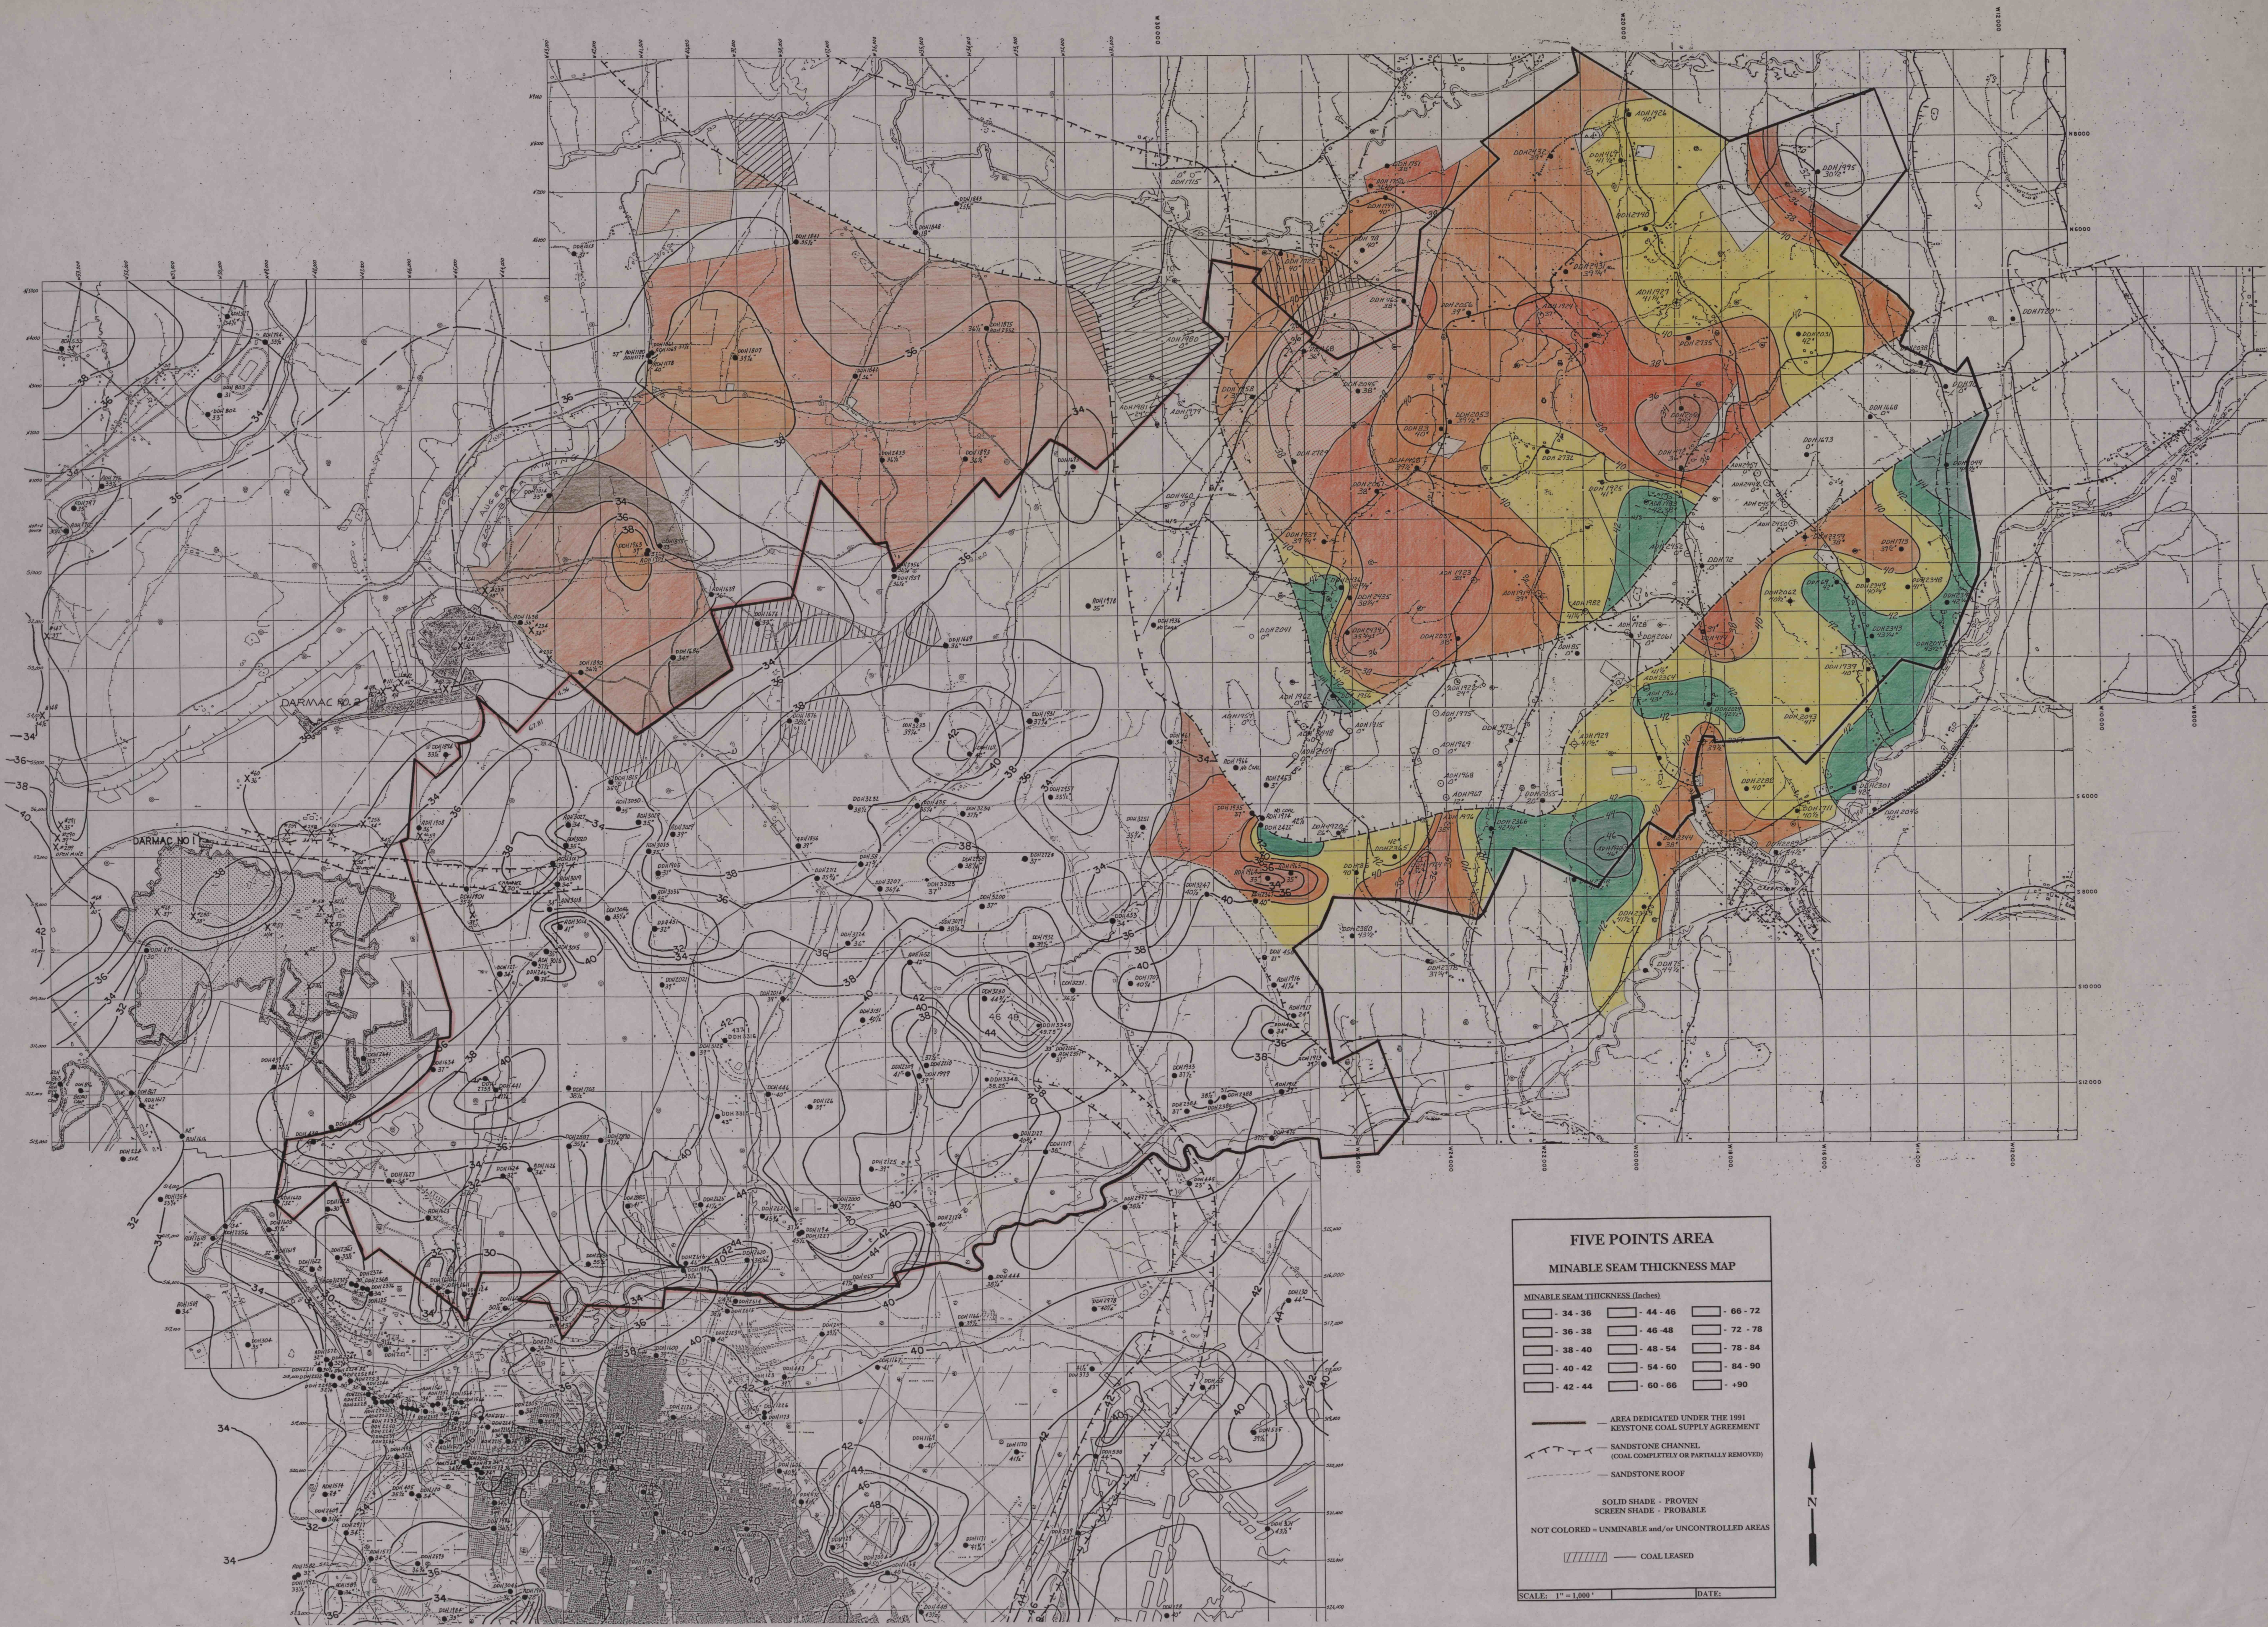

FIVE POINTS AREA
MINABLE SEAM THICKNESS MAP

MINABLE SEAM THICKNESS (inches)		
34 - 36	44 - 46	66 - 72
36 - 38	46 - 48	72 - 78
38 - 40	48 - 54	78 - 84
40 - 42	54 - 60	84 - 90
42 - 44	60 - 66	+ 90

— AREA DEDICATED UNDER THE 1991 KEYSTONE COAL SUPPLY AGREEMENT

— SANDSTONE CHANNEL (COAL COMPLETELY OR PARTIALLY REMOVED)

— SANDSTONE ROOF

SOLID SHADE - PROVEN
SCREEN SHADE - PROBABLE

NOT COLORED = UNMINABLE and/or UNCONTROLLED AREAS

||||| — COAL LEASED

SCALE: 1" = 1,000' DATE: _____

