


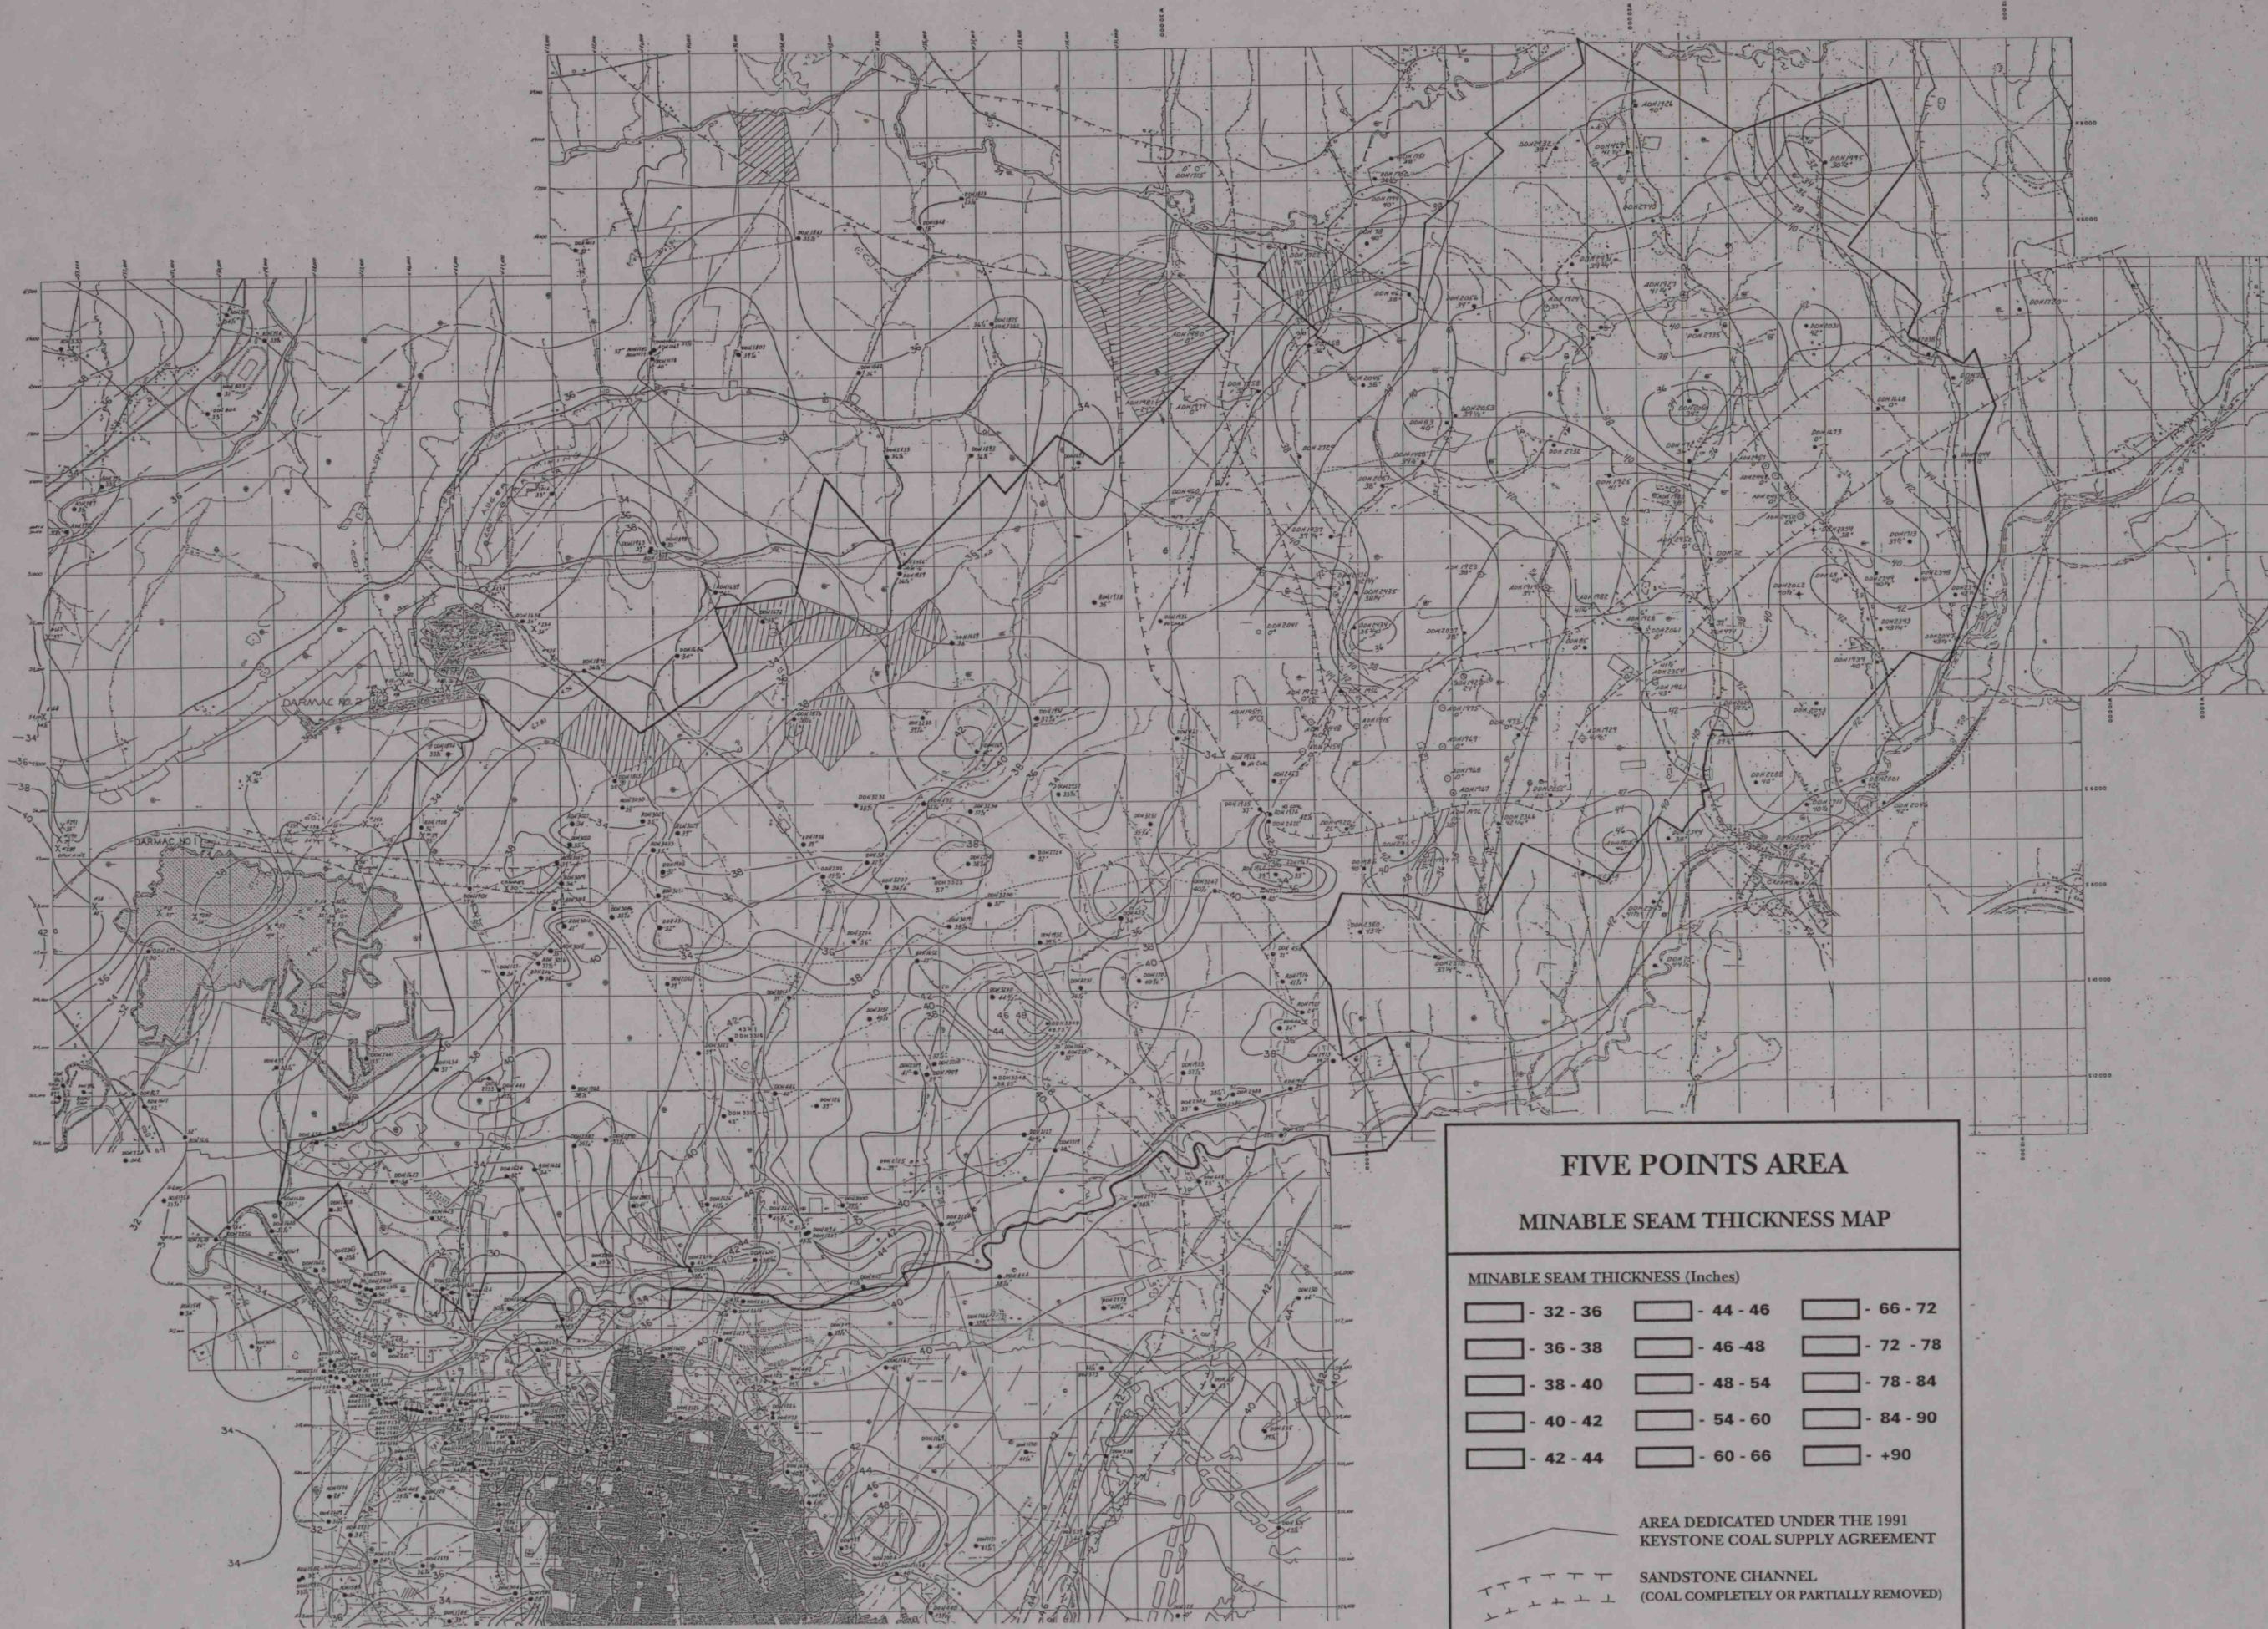

FIVE POINTS AREA

MINABLE SEAM THICKNESS MAP

MINABLE SEAM THICKNESS (Inches)

32 - 36	44 - 46	66 - 72
36 - 38	46 - 48	72 - 78
38 - 40	48 - 54	78 - 84
40 - 42	54 - 60	84 - 90
42 - 44	60 - 66	+ 90

AREA DEDICATED UNDER THE 1991
KEYSTONE COAL SUPPLY AGREEMENT

SANDSTONE CHANNEL
(COAL COMPLETELY OR PARTIALLY REMOVED)

SOLID SHADE - PROVEN
SCREEN SHADE - PROBABLE

NOT COLORED = UNMINABLE and/or UNCONTROLLED AREAS

COAL LEASED

SCALE: 1" = 2,000'

DATE: JAN. 1992