


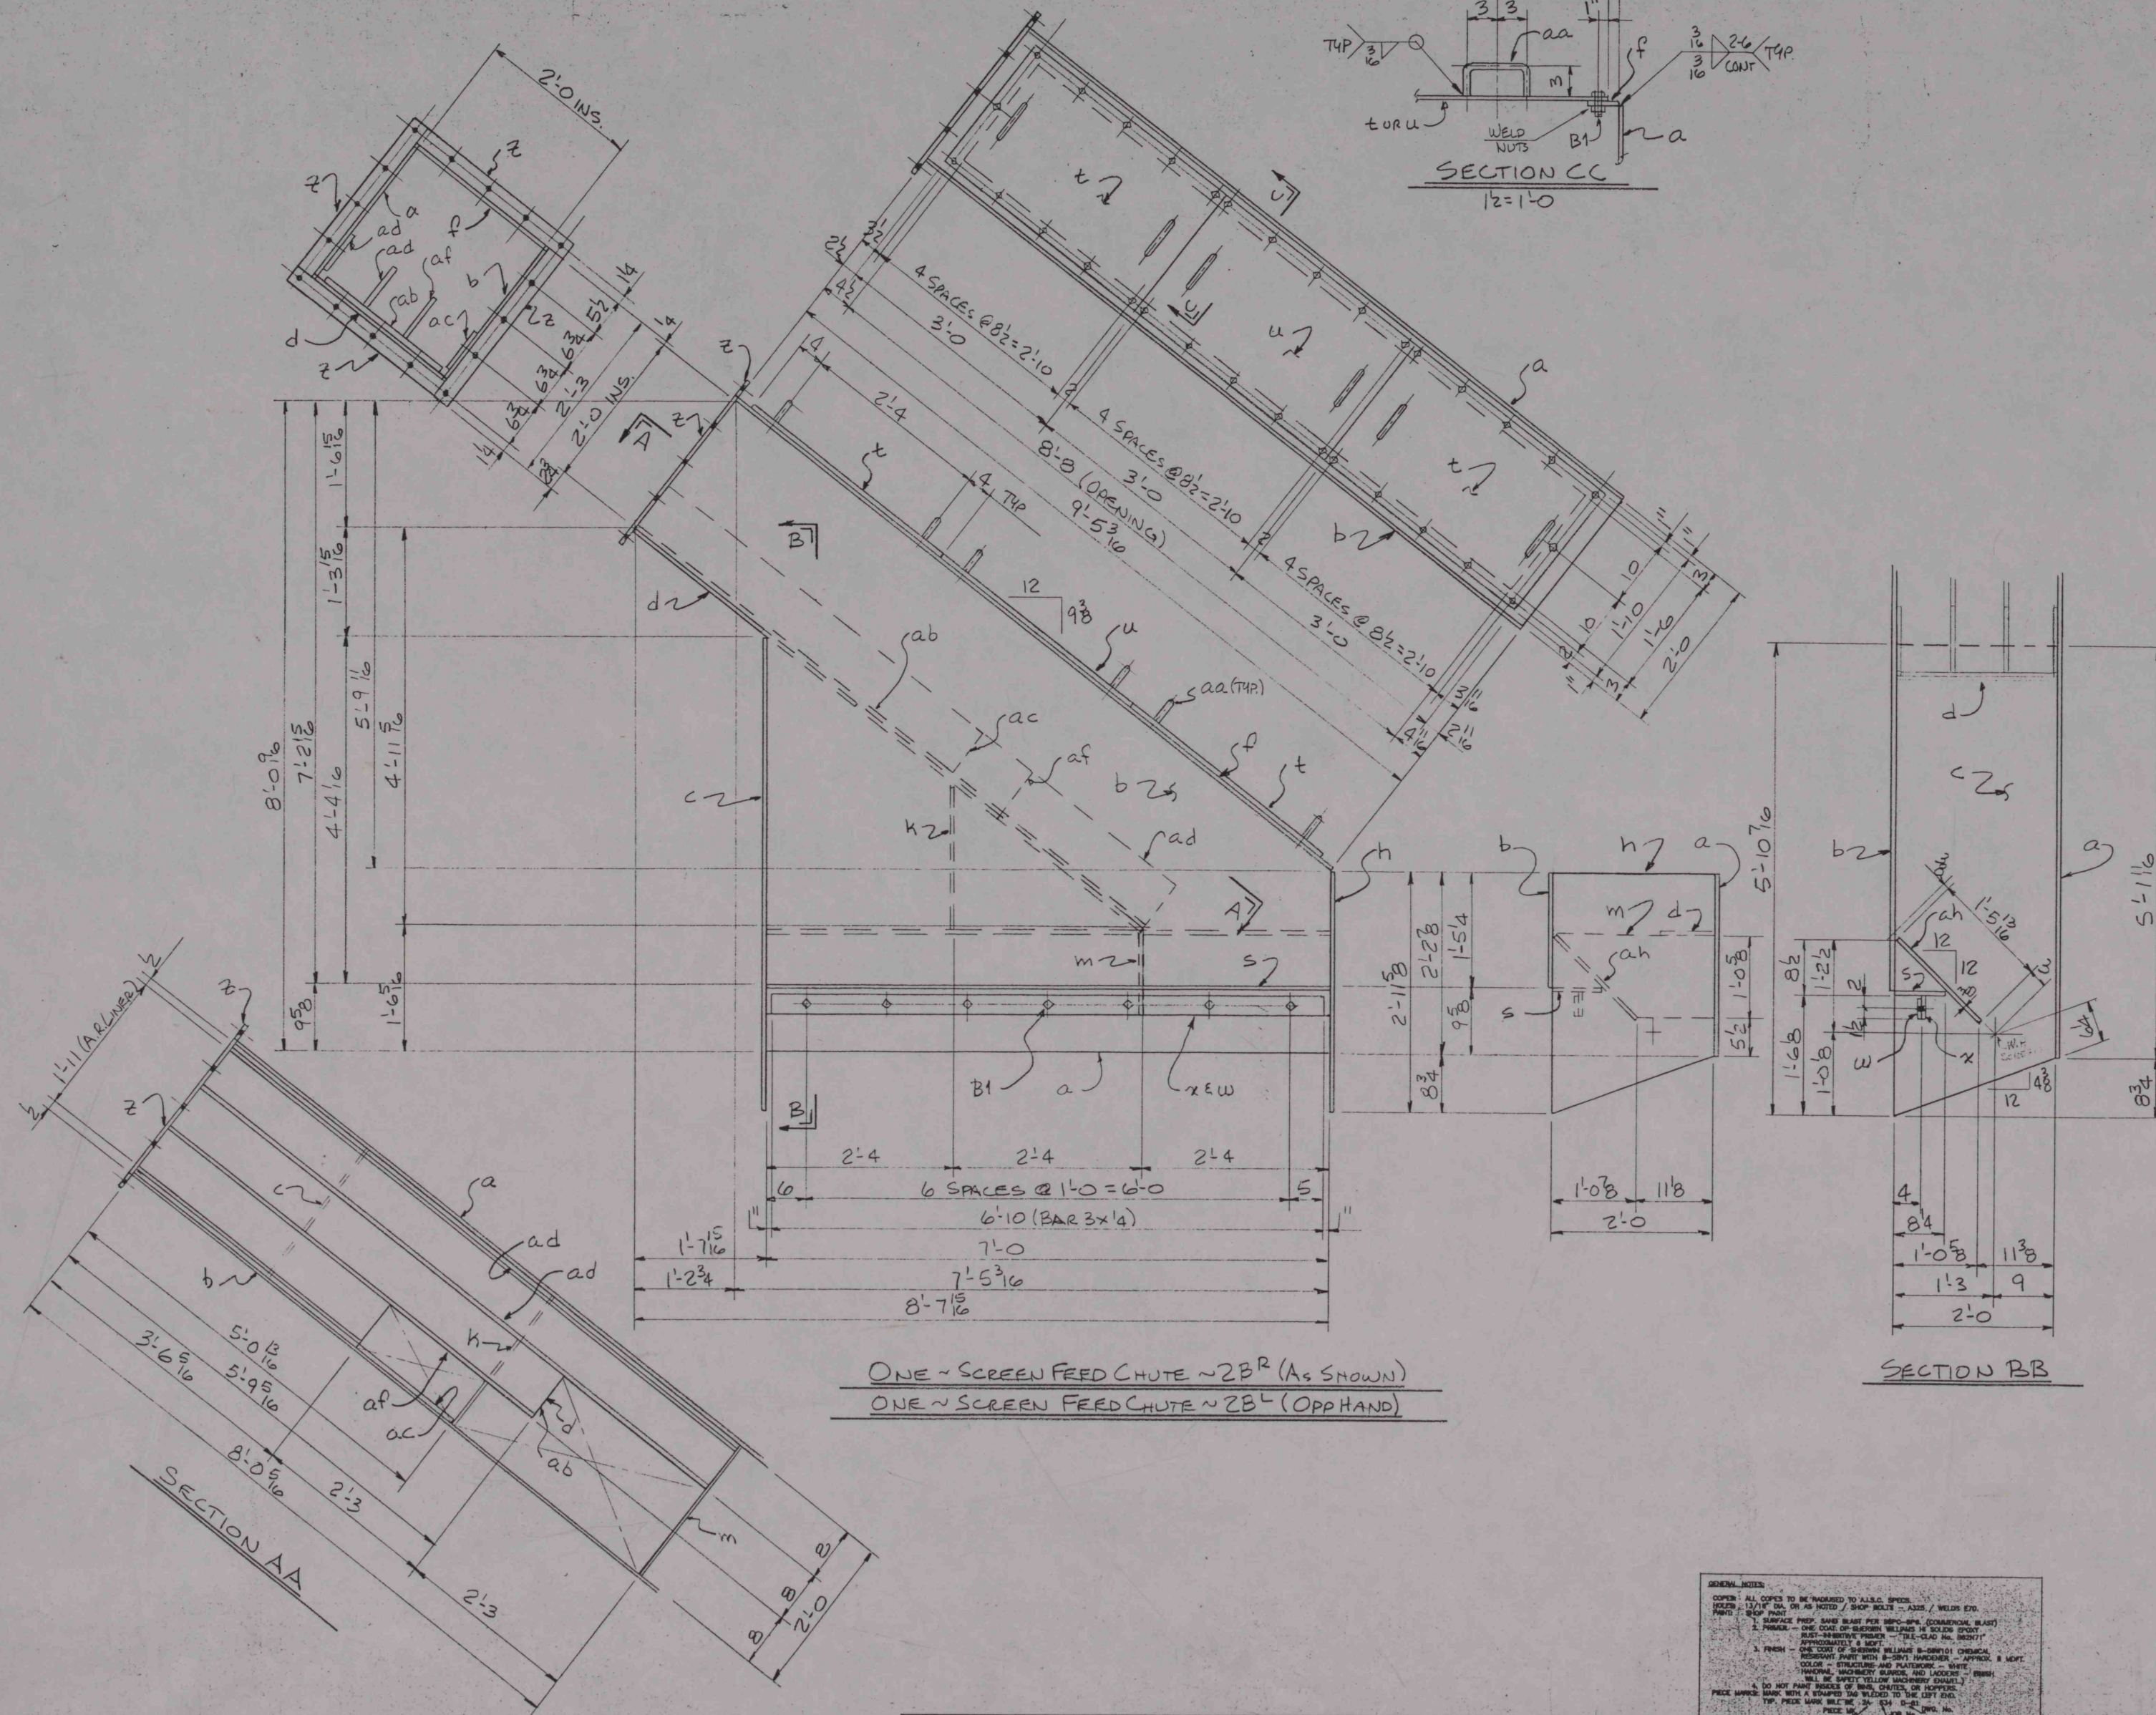

BILL OF MATERIAL						
ITEM	MARK	No PS	SECTION	LENGTH	WEIGHT	REMARKS
1						
2	2AT	1	SCREEN FEED CHUTE			
3						
4	a	2	R 4 x 96 ⁹ / ₁₆	8 7 ¹⁵ / ₁₆	1422	
5	b	2	R 4 x 86 ¹³ / ₁₆	8 7 ¹⁵ / ₁₆	1280	
6	c	2	R 4 x 24	5 10 ¹⁵ / ₁₆	240	
7	d	2	R 4 x 24	8 0 ⁵ / ₁₆	328	
8	f	2	R 4 x 24	9 5 ⁹ / ₁₆	385	
9	h	2	R 4 x 24	2 11 ⁵ / ₈	122	
10	k	2	R 4 x 22	2 0	75	
11	m	2	R 4 x 12 ⁵ / ₈	1 11 ⁴ / ₁₆	43	
12	s	2	R 4 x 8 ¹ / ₄	7 0	98	
13	t	4	R 4 x 22	3 0	225	
14	u	2	R 4 x 22	3 0	113	
15	w	2	BAR 3 x 14	6 10	35	
16	x	2	BAR 3 1/2 x 14	7 0	42	
17	z	8	BAR 2 1/2 x 14	2 3	39	
18	aa	6	BAR 1 1/2" φ	1 0	4	
19	ab	2	R 20 x 23	8 0 ⁵ / ₁₆	468	AR 500
20	ac	2	R 30 x 8	5 0 ¹⁵ / ₁₆	103	
21	ad	4	R 30 x 8	8 0 ⁵ / ₁₆	328	
22	af	2	R 30 x 8	5 9 ¹⁵ / ₁₆	117	
23	ah	2	R 30 x 17 ¹³ / ₁₆	7 0	318	do
24	B1	78	5/8" A325 BOLTS	0 1 1/4	30	1/4" NUTS & WASHER
25						
26						
52			FIELD BOLTS			
53	32		5/8" A325 BOLTS	0 1 3/4	15	1/4" NUTS & WASHER
54						
55						
56						
57						
58			TOTAL WT.		5830#	
59						
60						
61						
62						
63						
64						
65						
66						
67						
68						
69						
70						

ALL HOLES $\frac{11}{16}$ " ϕ



	5/7/91	ENR	FINAL DWG		
	10/24/90	NS	FOR FABRICATION		
REV	DATE	BY	DESCRIPTION OF REVISION		

Lincoln Contracting & Equipment Company, Inc.
ENGINEERS AND CONTRACTORS
P. O. Box 96
Boswell, Pennsylvania 15531

DRAWN BY	D.T.OTT	DATE	10/2/90	FINE COAL ADDITION	PROJECT NO.	90-534-2610
CHECKED BY	W.D.	10/9/90	KEYSTONE PREPARATION PLANT			
DESIGNED BY	D.M.	10/9/90	KEYSTONE COAL MINING Co. INDIANA PA.	SCALE	1"=1'0"	D15
APPROVED BY	A.D.C.	10/9/90	DETAIL ~ SCREEN FEED CHUTES			