



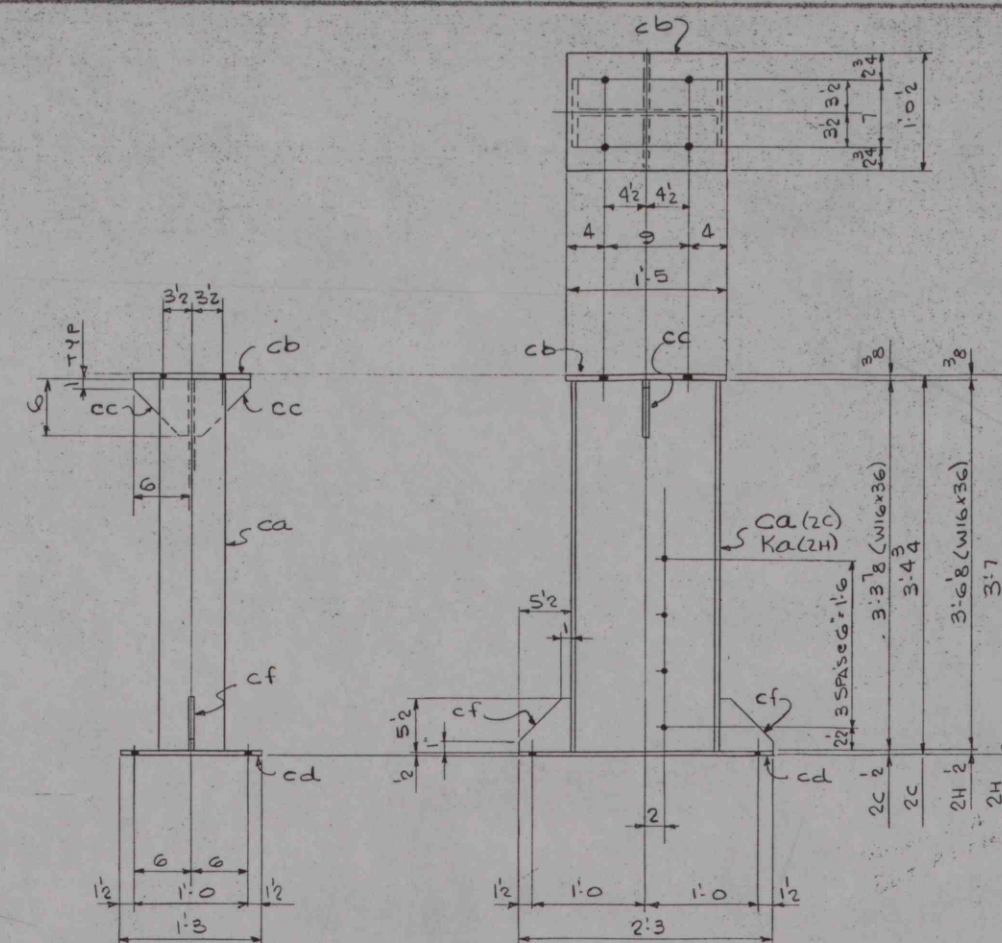


2 ~ FEED CHUTE STANDS MK 2G (SHOWN & NOTED)

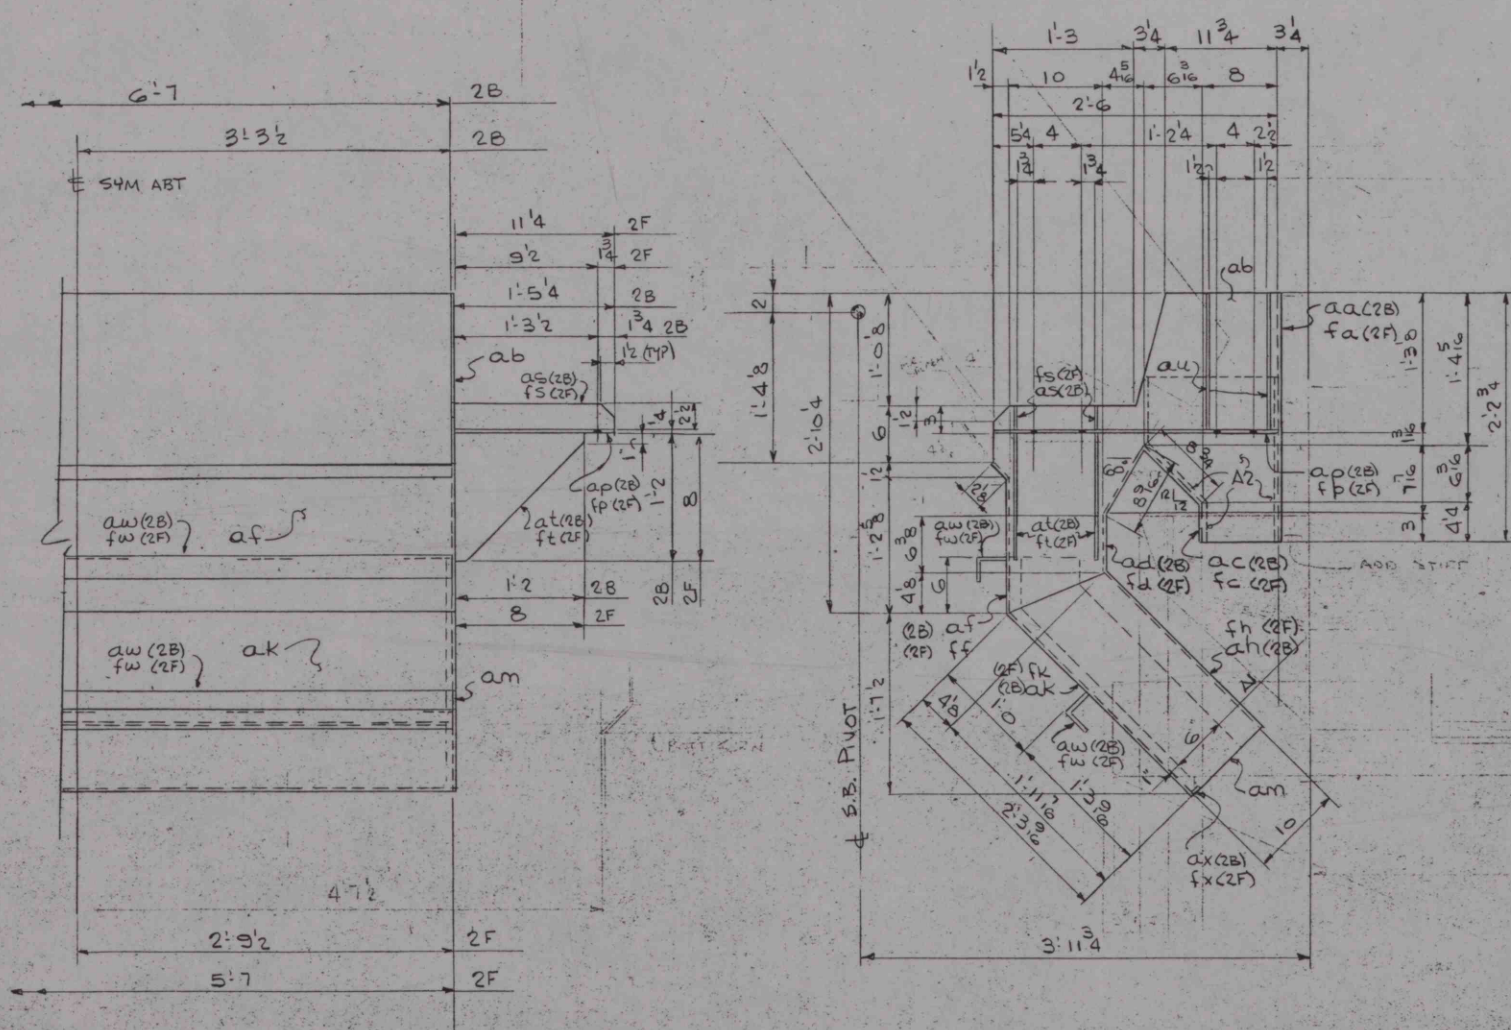

ONE ~ FEED CHUTE MK ~ 2F (SHOWN & NOTED)

BILL OF MATERIAL						
ITEM	MARK	QTY	SECTION	LENGTH	WEIGHT	REMARKS
1	4		FEED CHUTES	MK	2B	
2						
3	aa	4	R 4 x 26 ³ / ₄	6	7	599
4	ab	8	R 4 x 30	2	10 1/2	582
5	ac	4	R 4 x 12 ¹ / ₂	6	7	278 BEND
6	ad	4	R 4 x 14 ³ / ₈	6	7	322 BEND
7	af	4	R 4 x 16 ³ / ₈	6	7	371 BEND
8	ah	4	R 4 x 23 ¹ / ₂	6	7	525
9	ak	4	R 4 x 27 ¹ / ₂	6	7	617
10	am	8	R 4 x 10	2	3 1/2	156
11	ap	8	R 4 x 17 1/2	2	6	293 NIP OUTSIDE CORNER
12	as	16	BAR 2'2 x 1/4	1	5 1/4	49
13	at	16	R 4 x 14	1	2	222
14	au	16	R 4 x 14 1/8	1	5 1/4	291
15	aw	8	L 2'2 x 2'2 x 1/4	6	7	216
16	ax	4	BAR 1 x 3/8	6	7	34
17	A1	~	1" STONE HARD	85	5 ^{SP}	N/1 BAR GRIT-G
18	A2	~	1/2" CERAMIC LINER	81	5 ^{SP}	N/EPOXY ADHESIVE
19						(4555")
20			FEED CHUTE STANDS	MK	2A	
21	ba	16	L 3 x 3 x 1/4	3	0 5/8	238 8" x 2 1/2"
22	bb	8	L 3 x 3 x 1/4	3	4 1/2	133
23	bc	8	L 4 x 3 x 3/8	2	4 1/4	136
24	bd	16	R 3/8 x 4 1/4	0	7 1/2	54
25	bf	16	BAR 3 x 3/8	0	7 1/2	38
26						(599")
27			SIEVE BEND SUPPORT	MK	2C	
28	ca	4	W 16 x 36	3	3 3/8	478
29	cb	4	R 3/8 x 12 1/2	1	5	90
30	cc	8	R 1/4 x 6	0	6	20
31	cd	4	R 1/2 x 15	2	3	230
32	cf	8	R 1/4 x 5 1/2	0	5 1/2	17
33						(835")
34	2D ¹	4	R 1/4 x 22 1/2	2	2 1/8	169 BEND
35	2D ²	4	R 1/4 x 22 1/2	2	2 1/8	169 BEND
36						
37			ONE FEED CHUTE	MK	2F	
38	fa	1	R 1/4 x 26 ³ / ₄	5	7	127
39	ab	2	R 1/4			146
40	fc	1	R 1/4 x 12 ¹ / ₂	5	7	59 BEND
41	fd	1	R 1/4 x 14 ³ / ₈	5	7	68 BEND
42	ff	1	R 1/4 x 16 ³ / ₈	5	7	79 BEND
43	fh	1	R 1/4 x 23 ¹ / ₂	5	7	111
44	fk	1	R 1/4 x 27 ¹ / ₂	5	7	131
45	am	2	R 1/4			39
46	fp	2	R 1/4 x 11 1/4	2	6	48 NIP OUTSIDE CORNER
47	fs	4	BAR 2'2 x 1/4	0	11 1/4	8
48	ft	4	R 1/4 x 8	0	8	18
49	fu	4	R 1/4 x 14 1/8	0	11 1/4	24
50	fw	2	L 2'2 x 2'2 x 1/4	5	7	46
51	fx	1	BAR 1 x 3/8	5	7	7
52	A1	~	1" STONE HARD	19	5 ^{SP}	
53	A2	~	1/2" CERAMIC LINER	18	5 ^{SP}	N/EPOXY ADHESIVE
54						(911")
55			2 FEED CHUTE STANDS	MK	2G	
56	ha	2	L 3 x 3 x 1/4	3	2 3/8	63 2'4 1/2"
57	bb	2	L 3			33
58	bc	1	L 4			17
59	bf	4	BAR			10

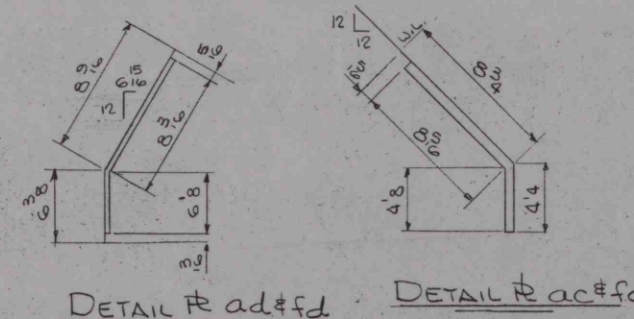

DETAIL R ad&fd . DETAIL R ac&fd