


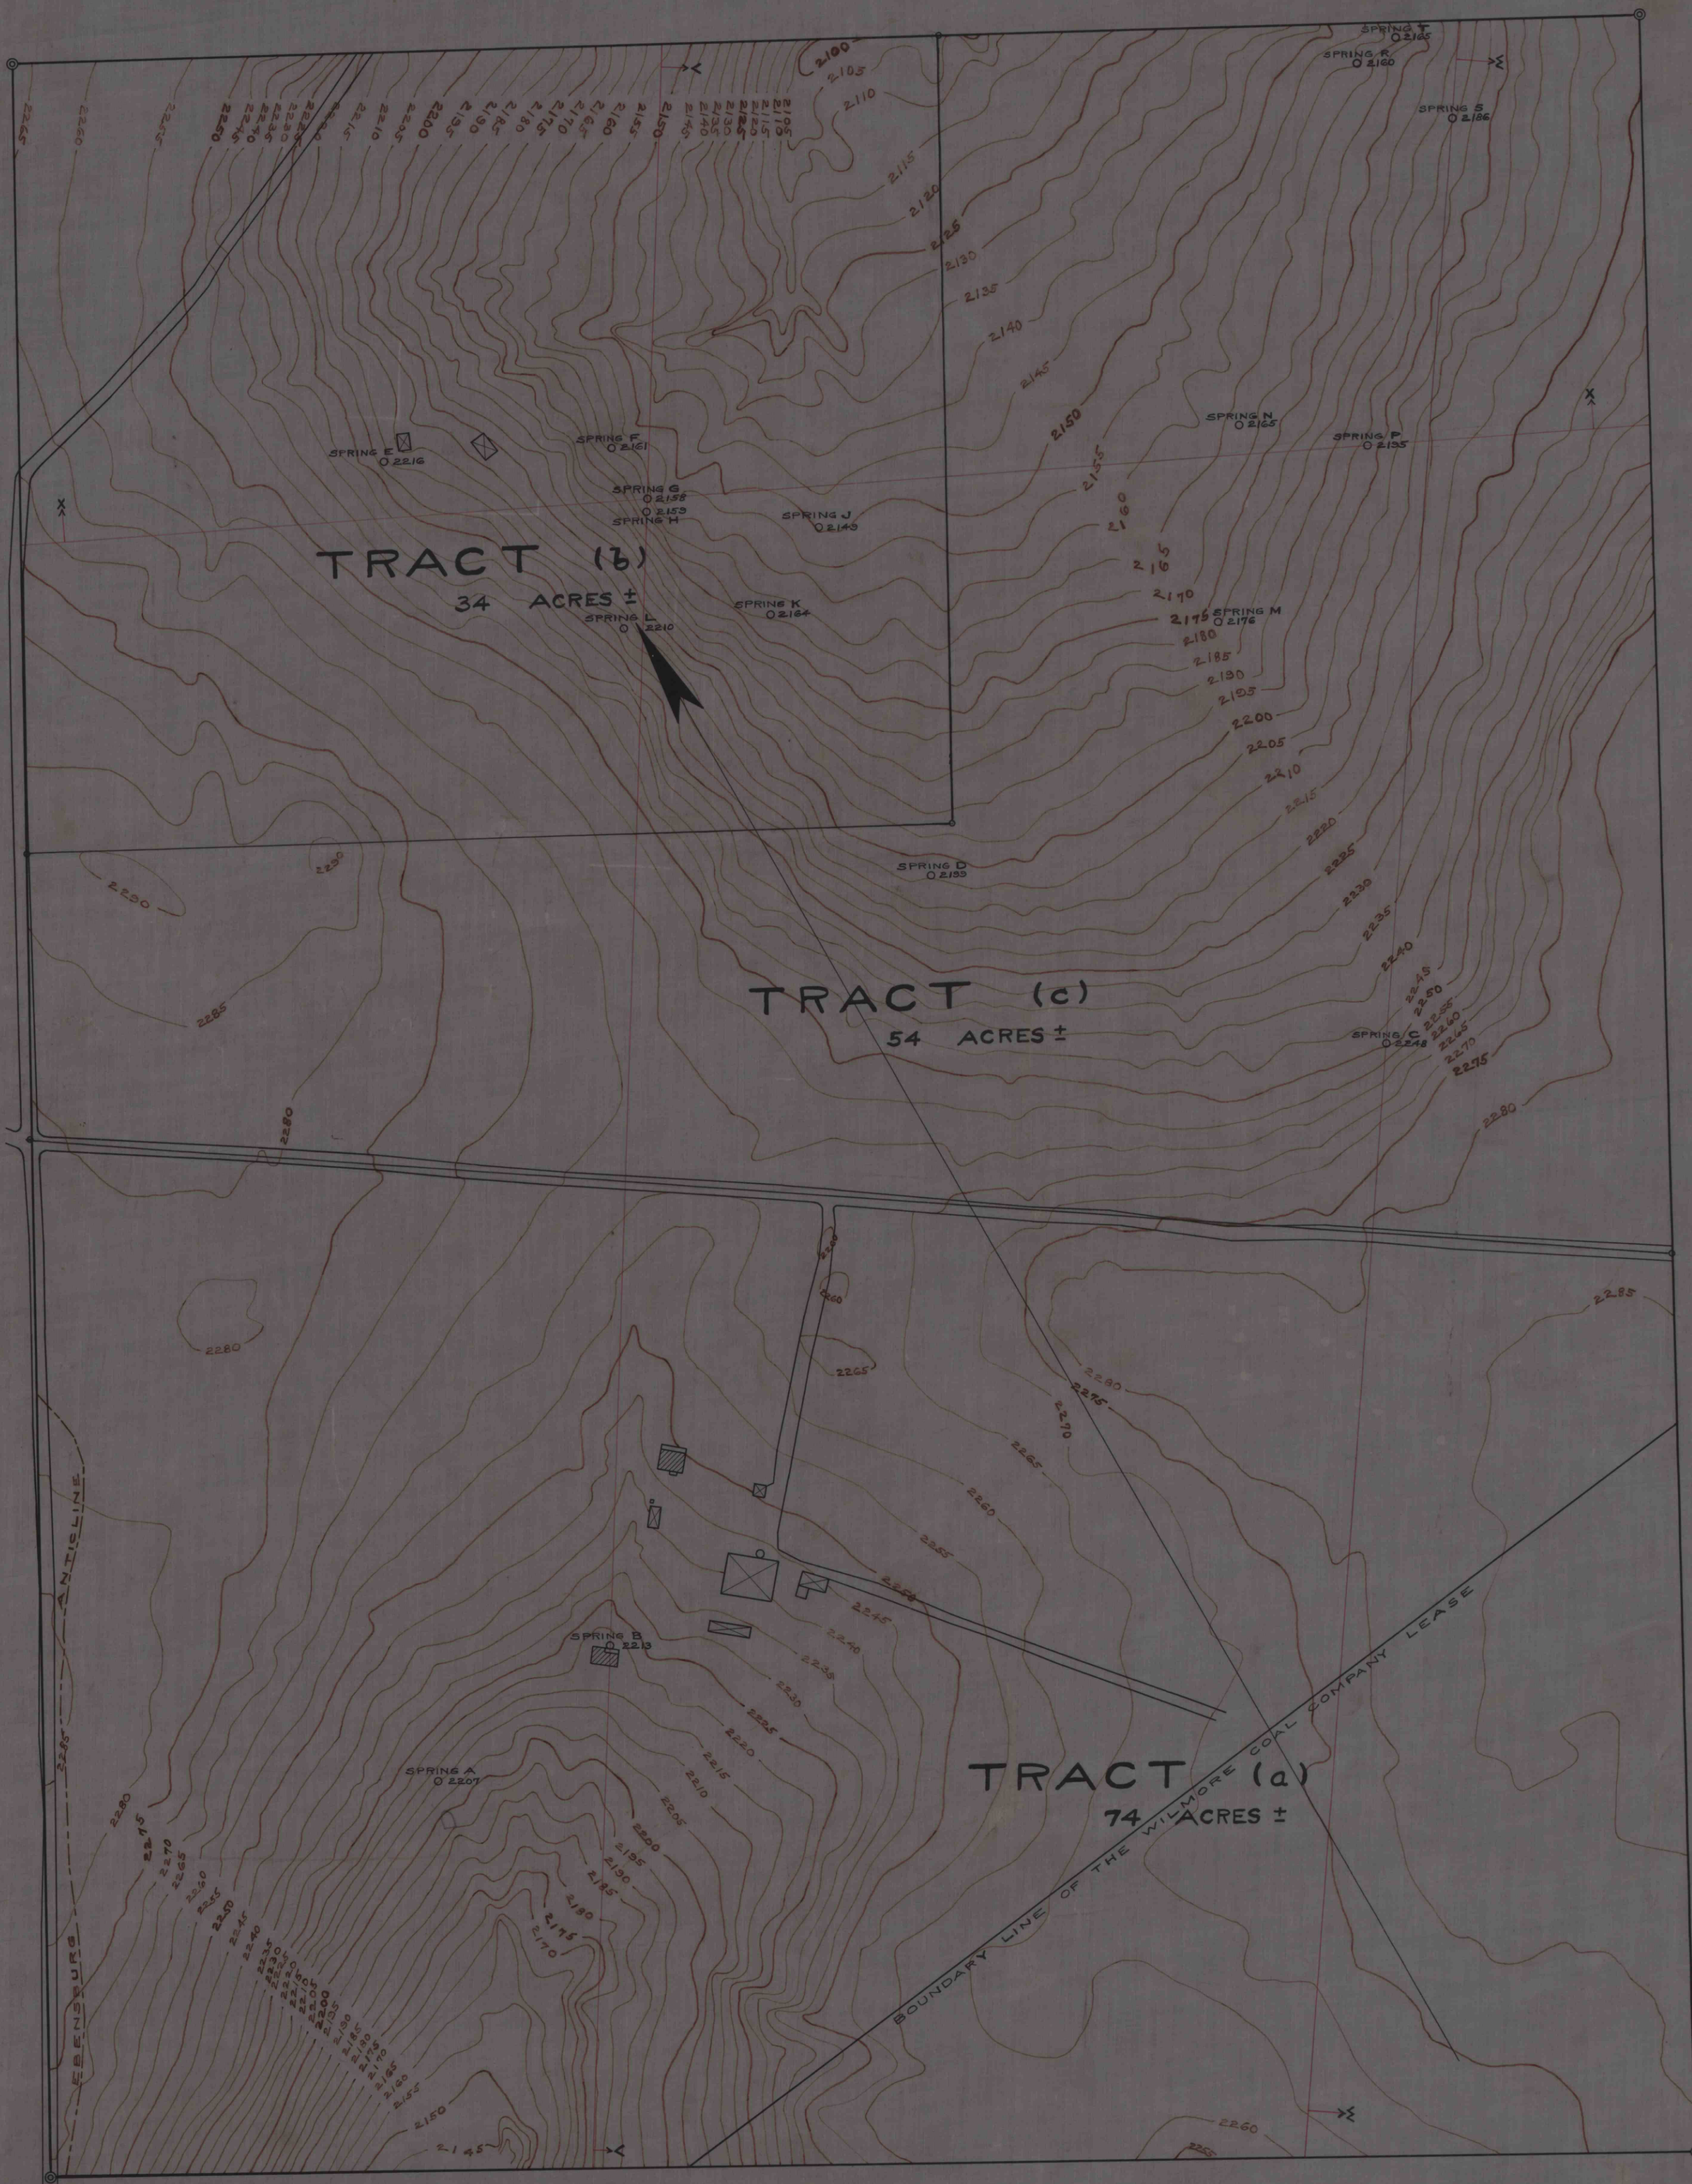

MAP OF
MARTIN HORNICK HEIRS PROPERTY
SITUATE
RICHLAND TOWNSHIP, CAMBRIA COUNTY,
PENNSYLVANIA.

Scale 1"=100'

November, 1930.

BETHLEHEM MINES CORPORATION
Engineering Dept. Johnstown, Penna.