


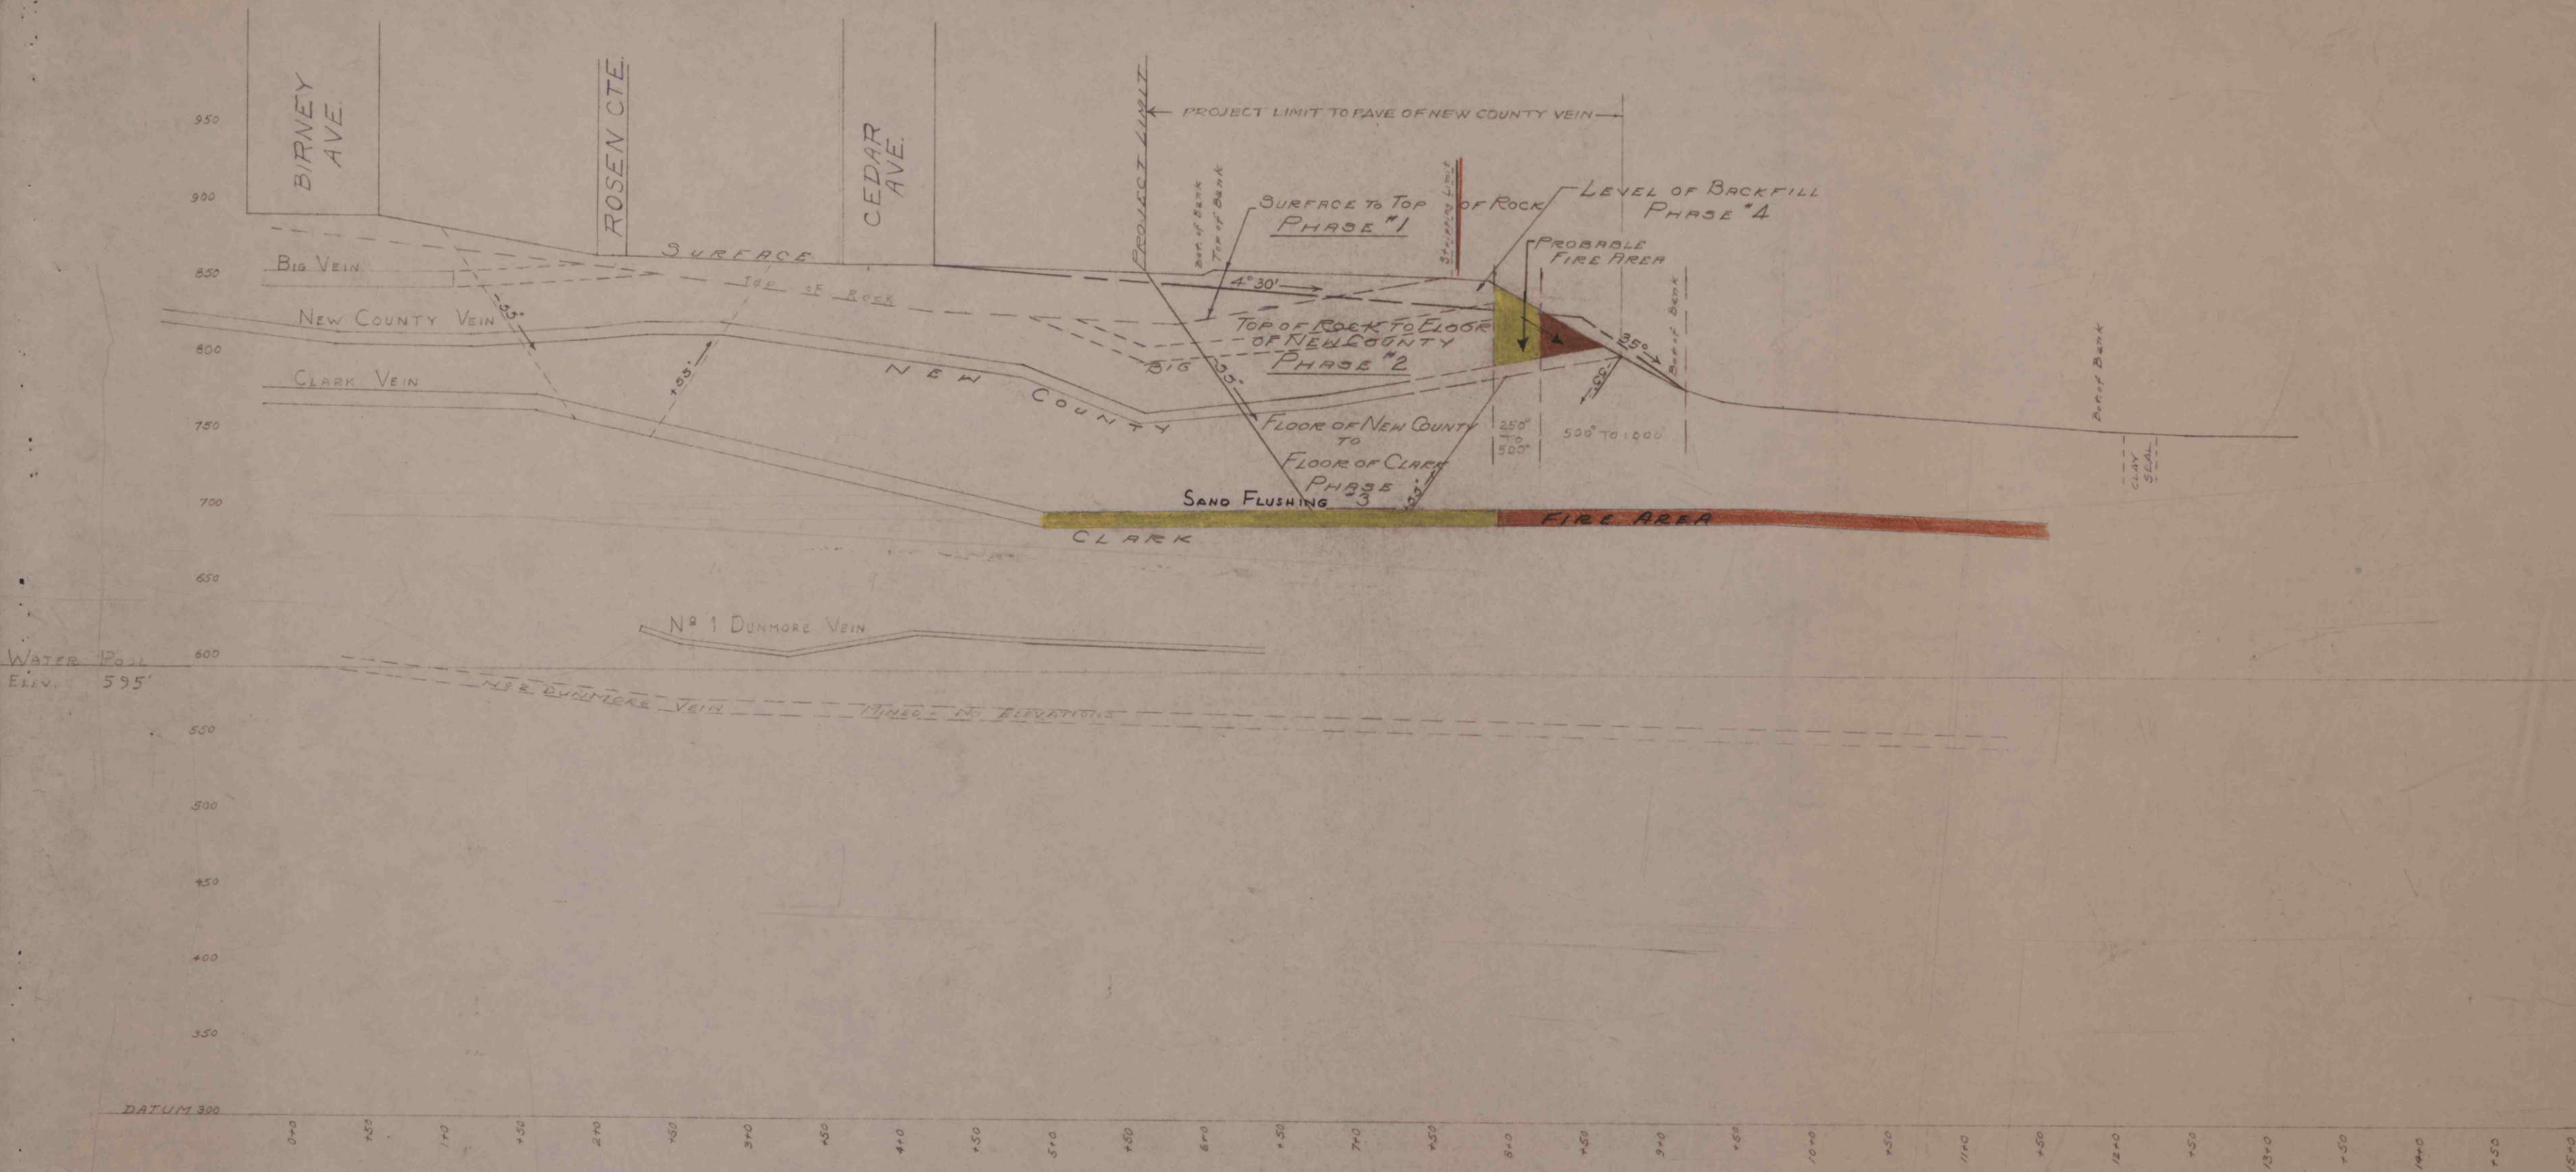

× SECTION 15 CEDAR AVE. MINE FIRE
SCRANTON, PA.
SCALE HOR. & VERT 1"=50'