
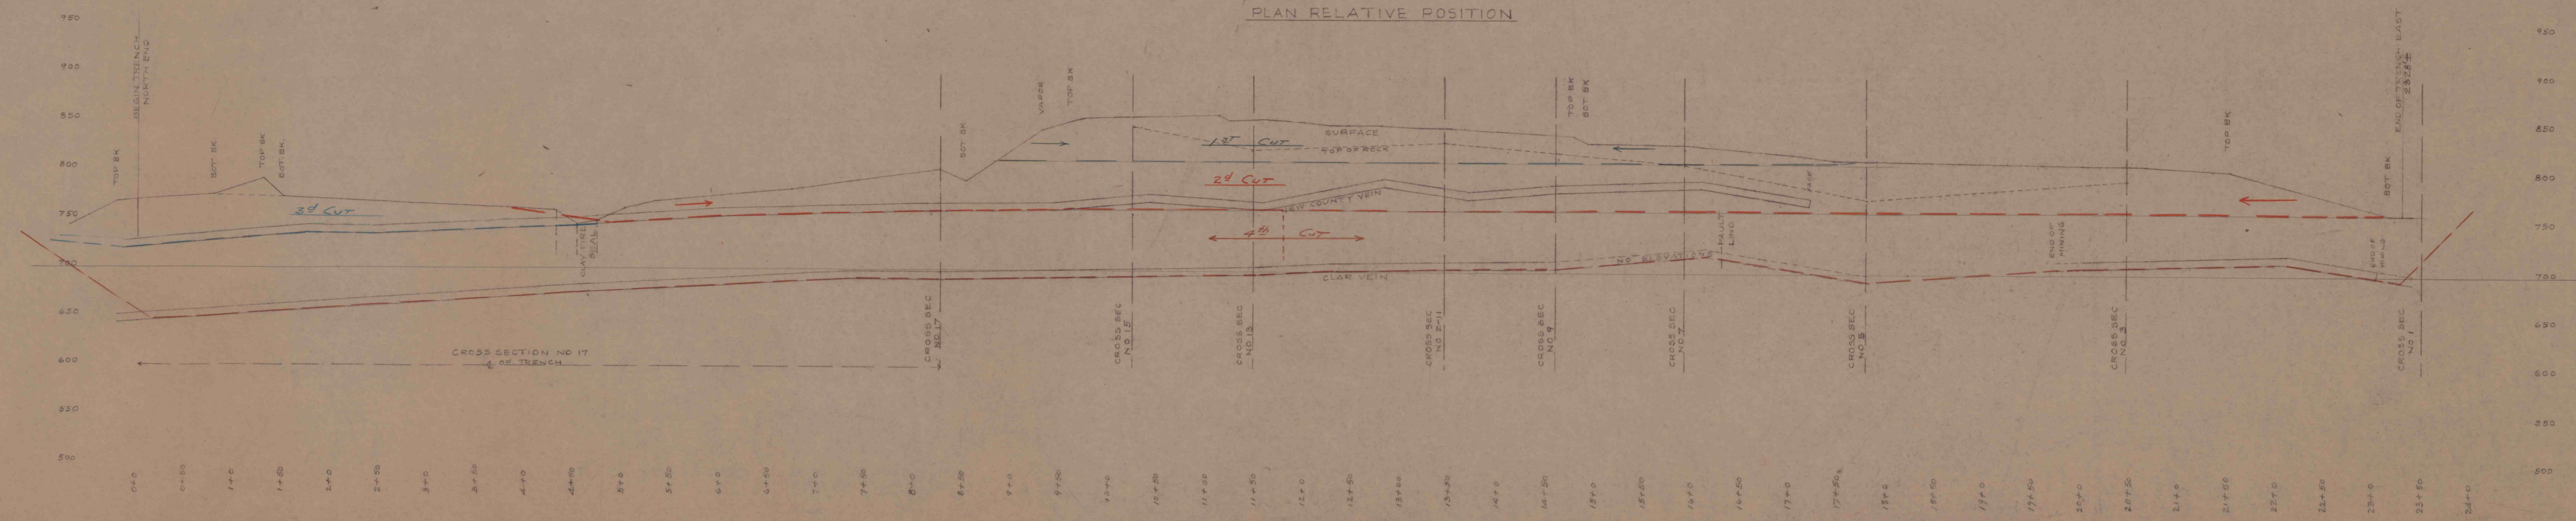


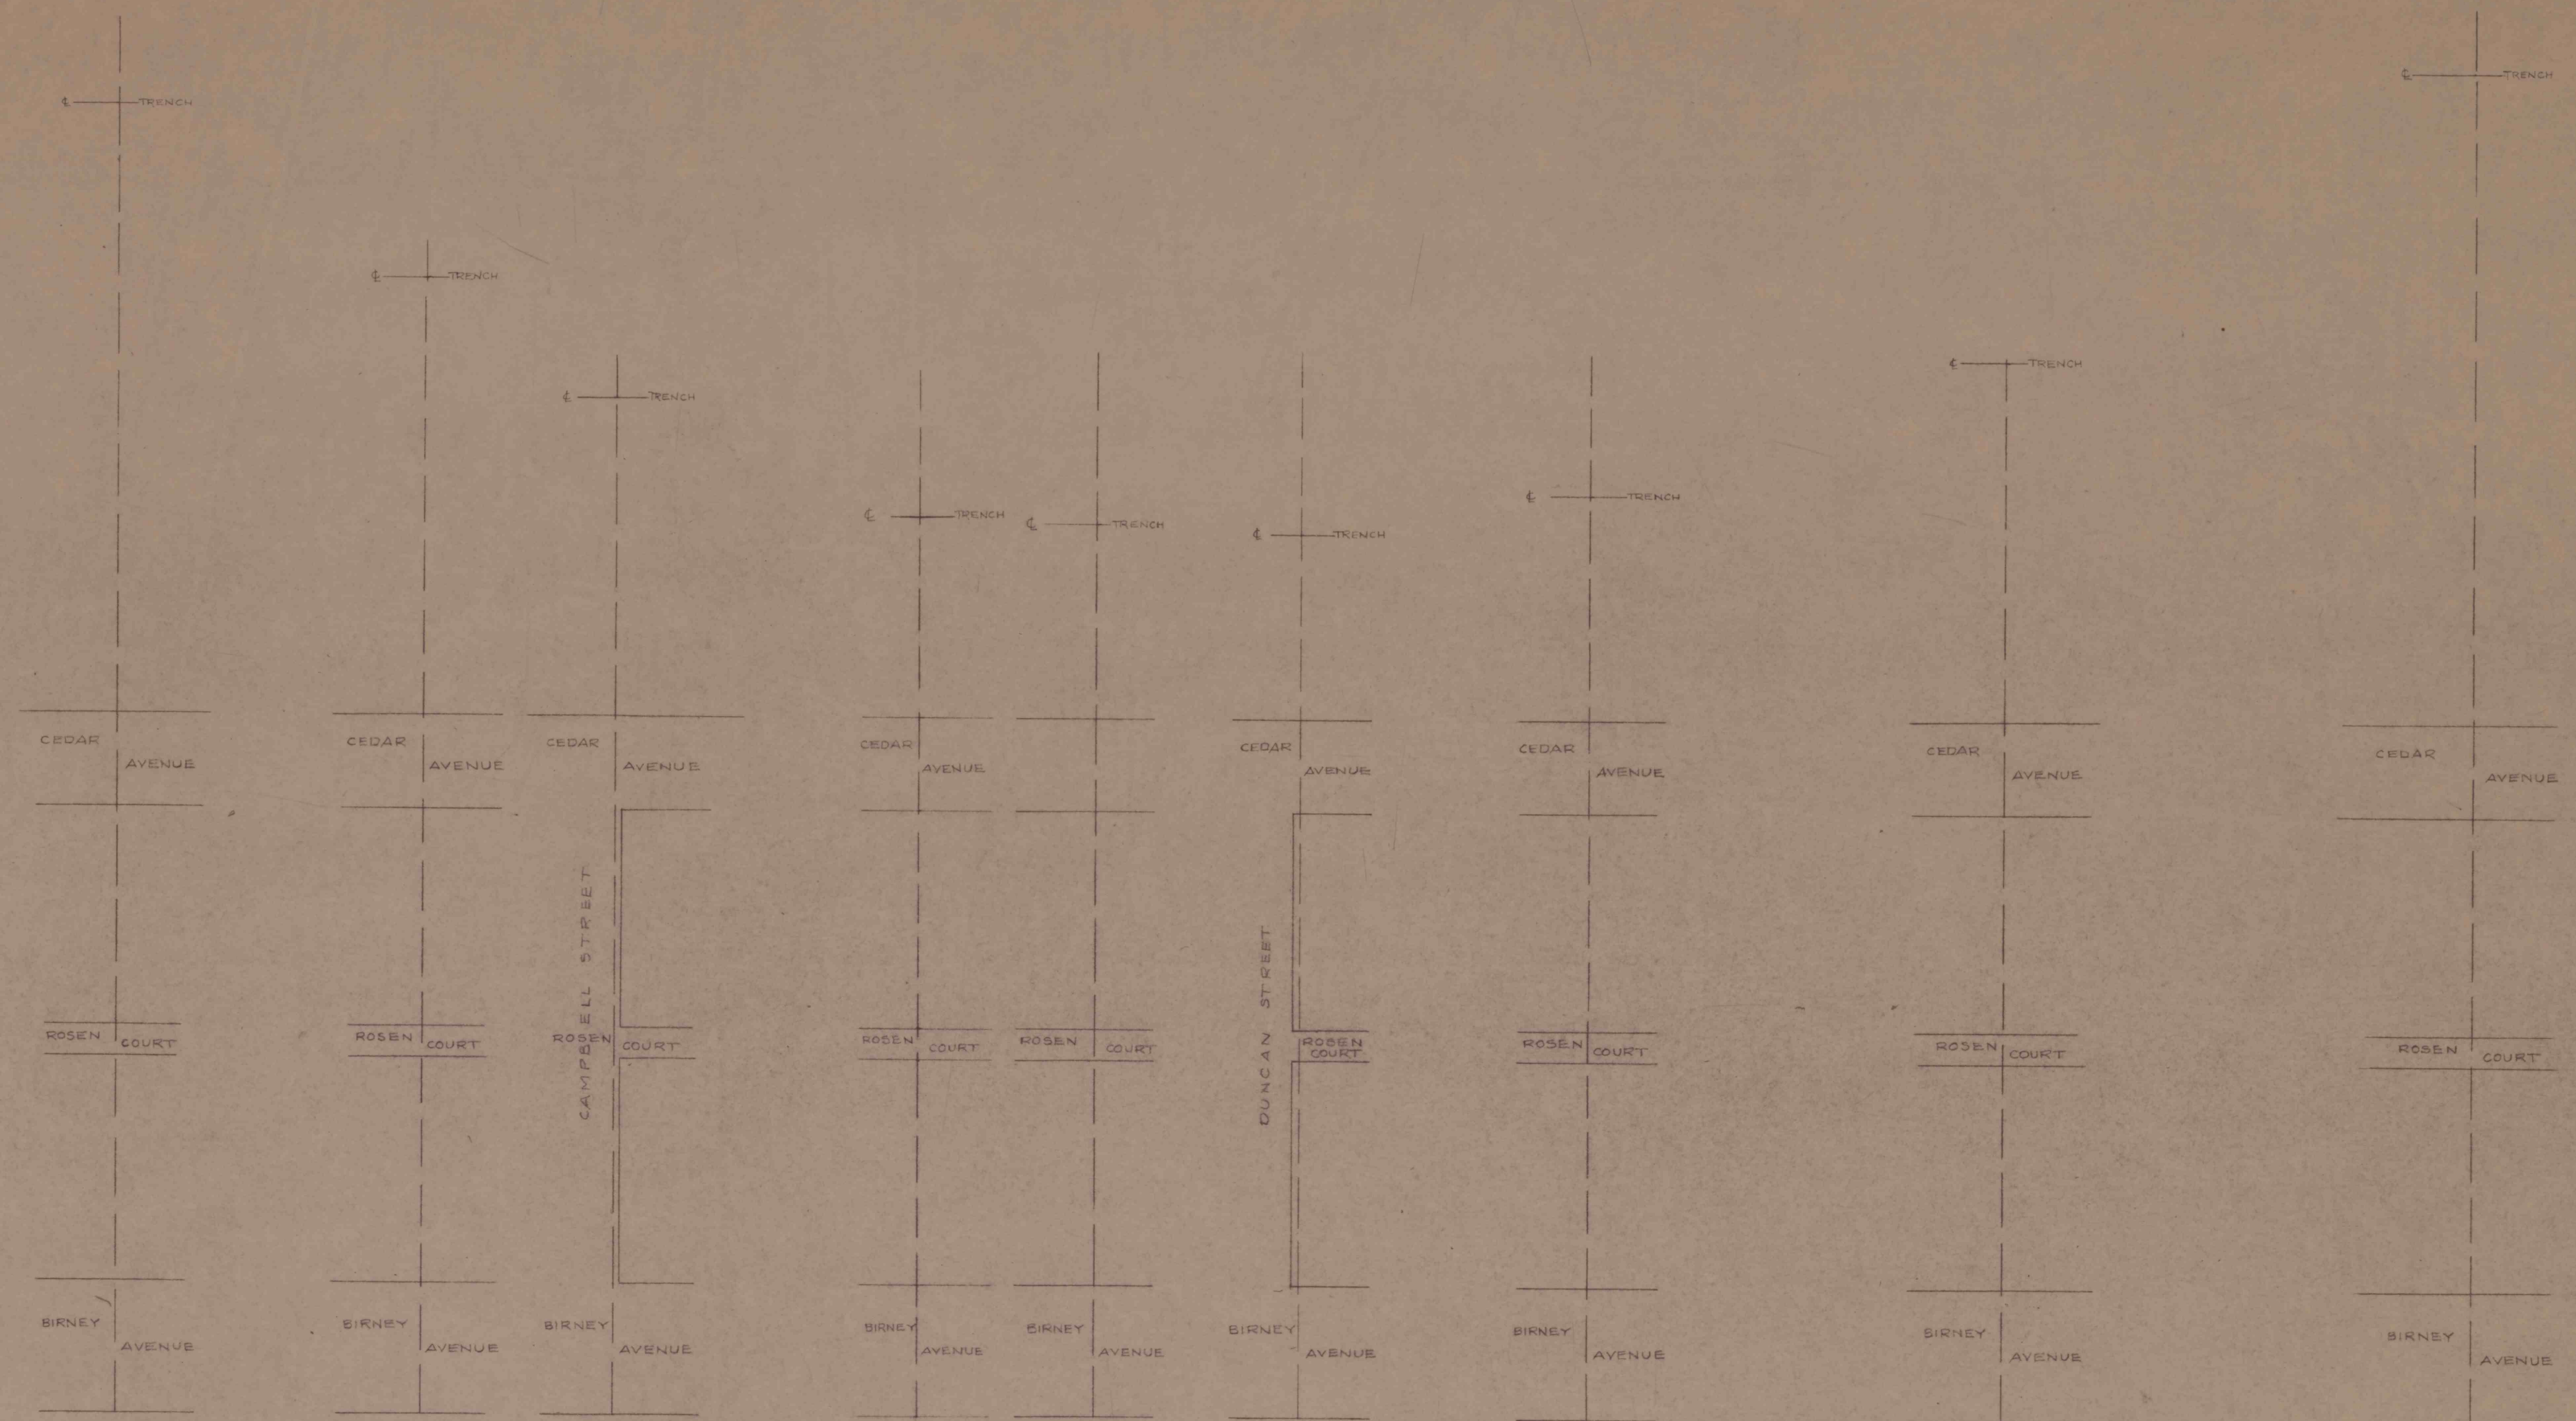

DEPARTMENT OF MINES & MINERAL INDUSTRIES
 PROFILE ALONG & OF PROPOSED TRENCH
 "CEDAR AVENUE" FIRE AREA
 SCALE HOR & VERT 1" = 50'
 DEC. 12, 1946
 BUREAU OF ENGINEERING
 WILKES-BARRE, PA.