


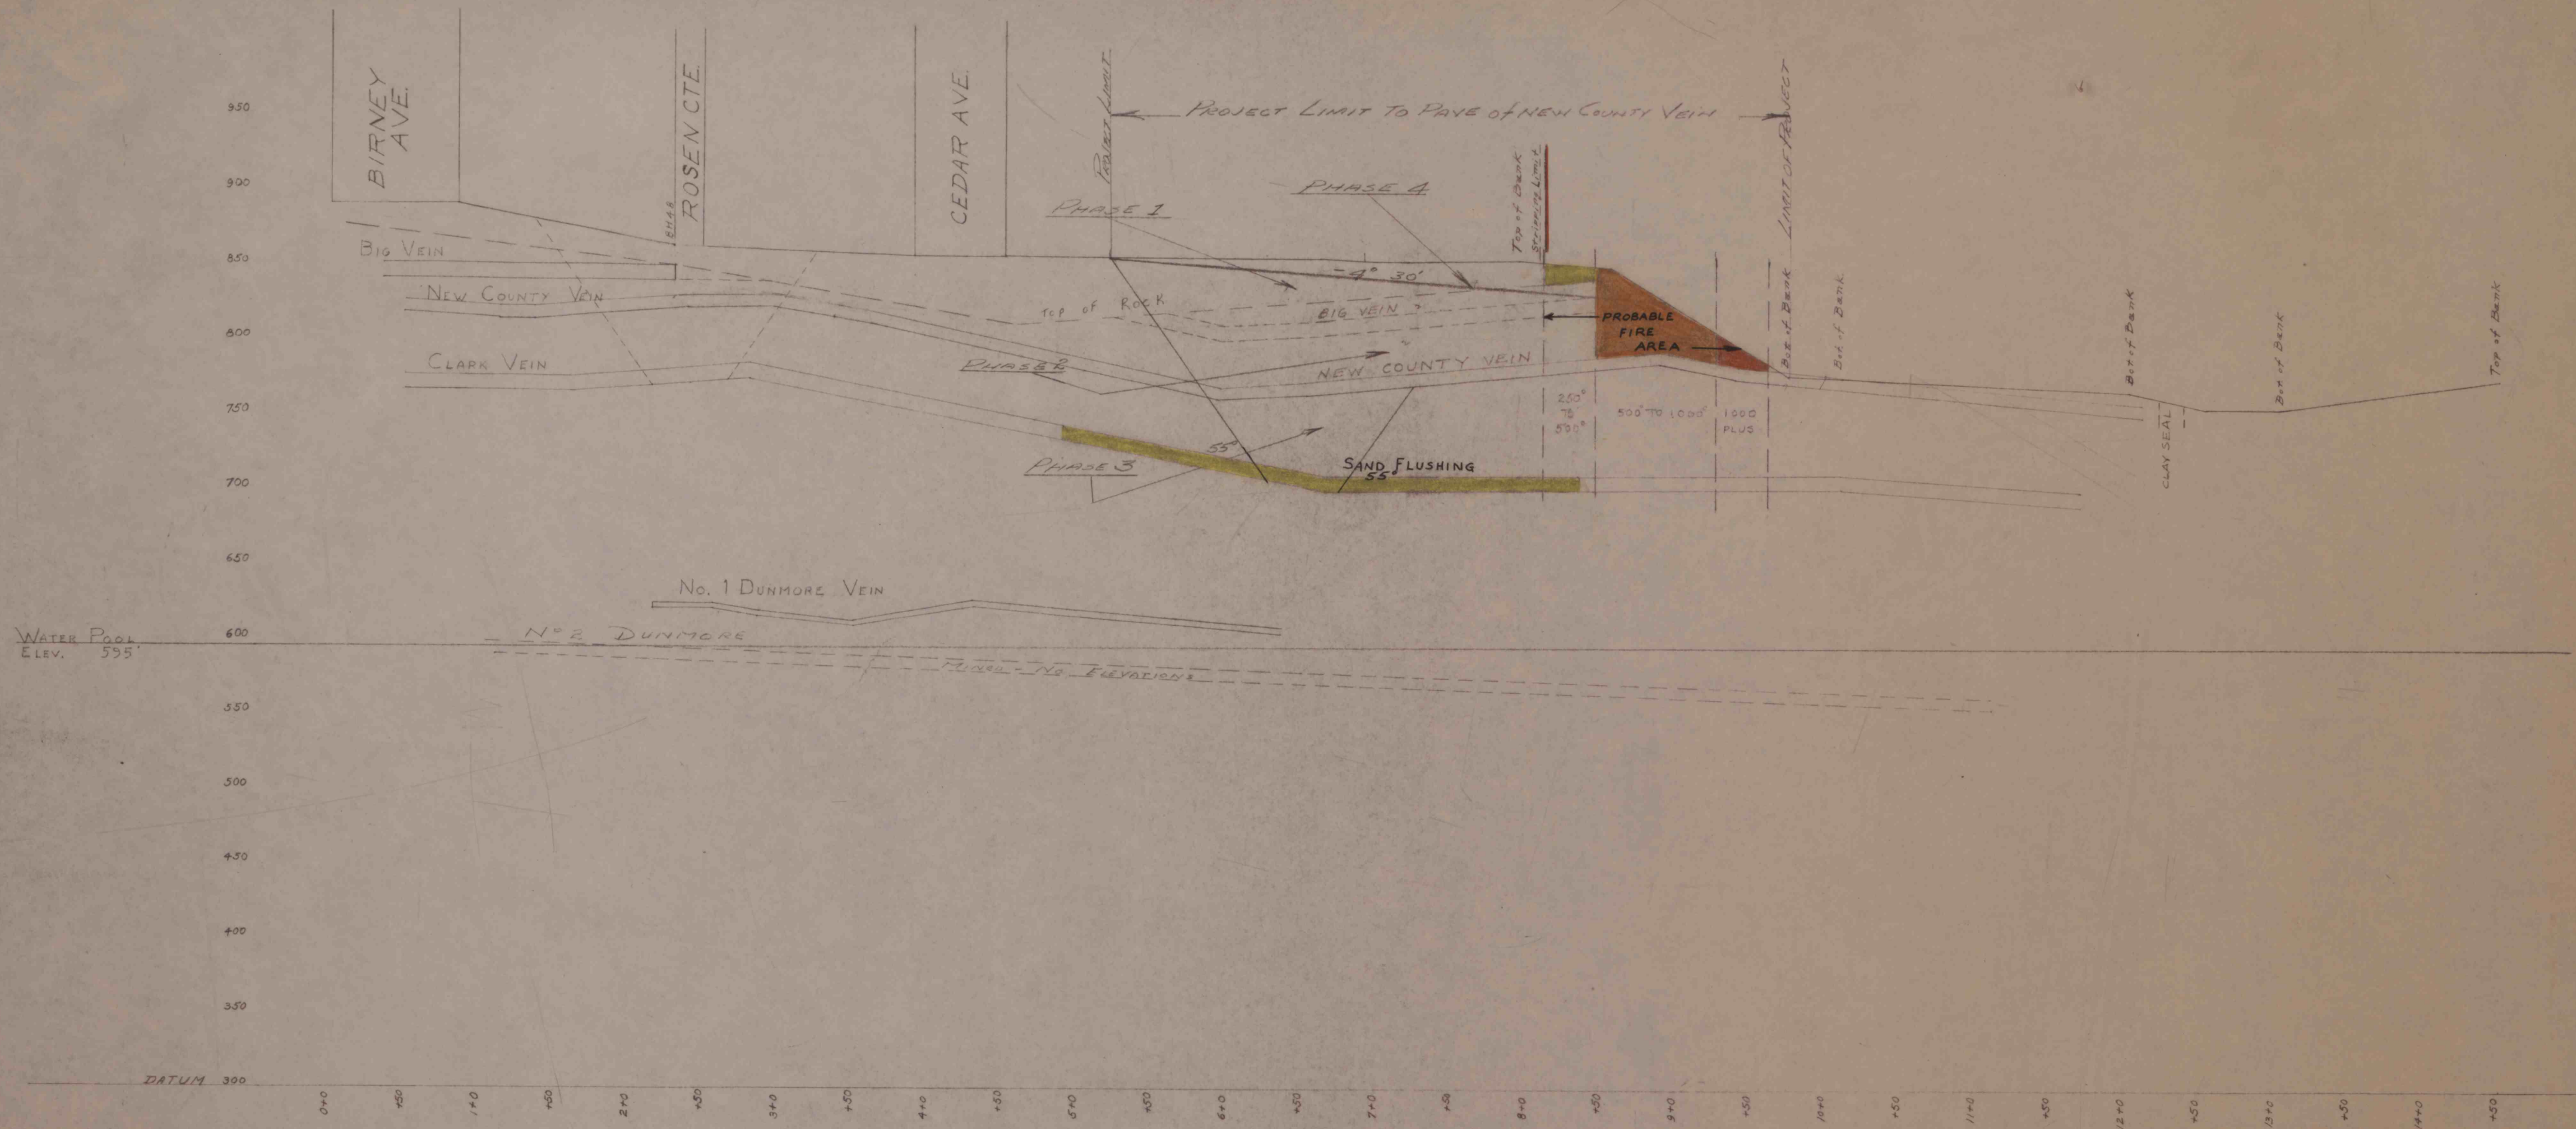

X SECTION 13 CEDAR AVE. MINE FIRE
 SCRANTON, PA.
 SCALE HOR. & VERT. 1"=50'