


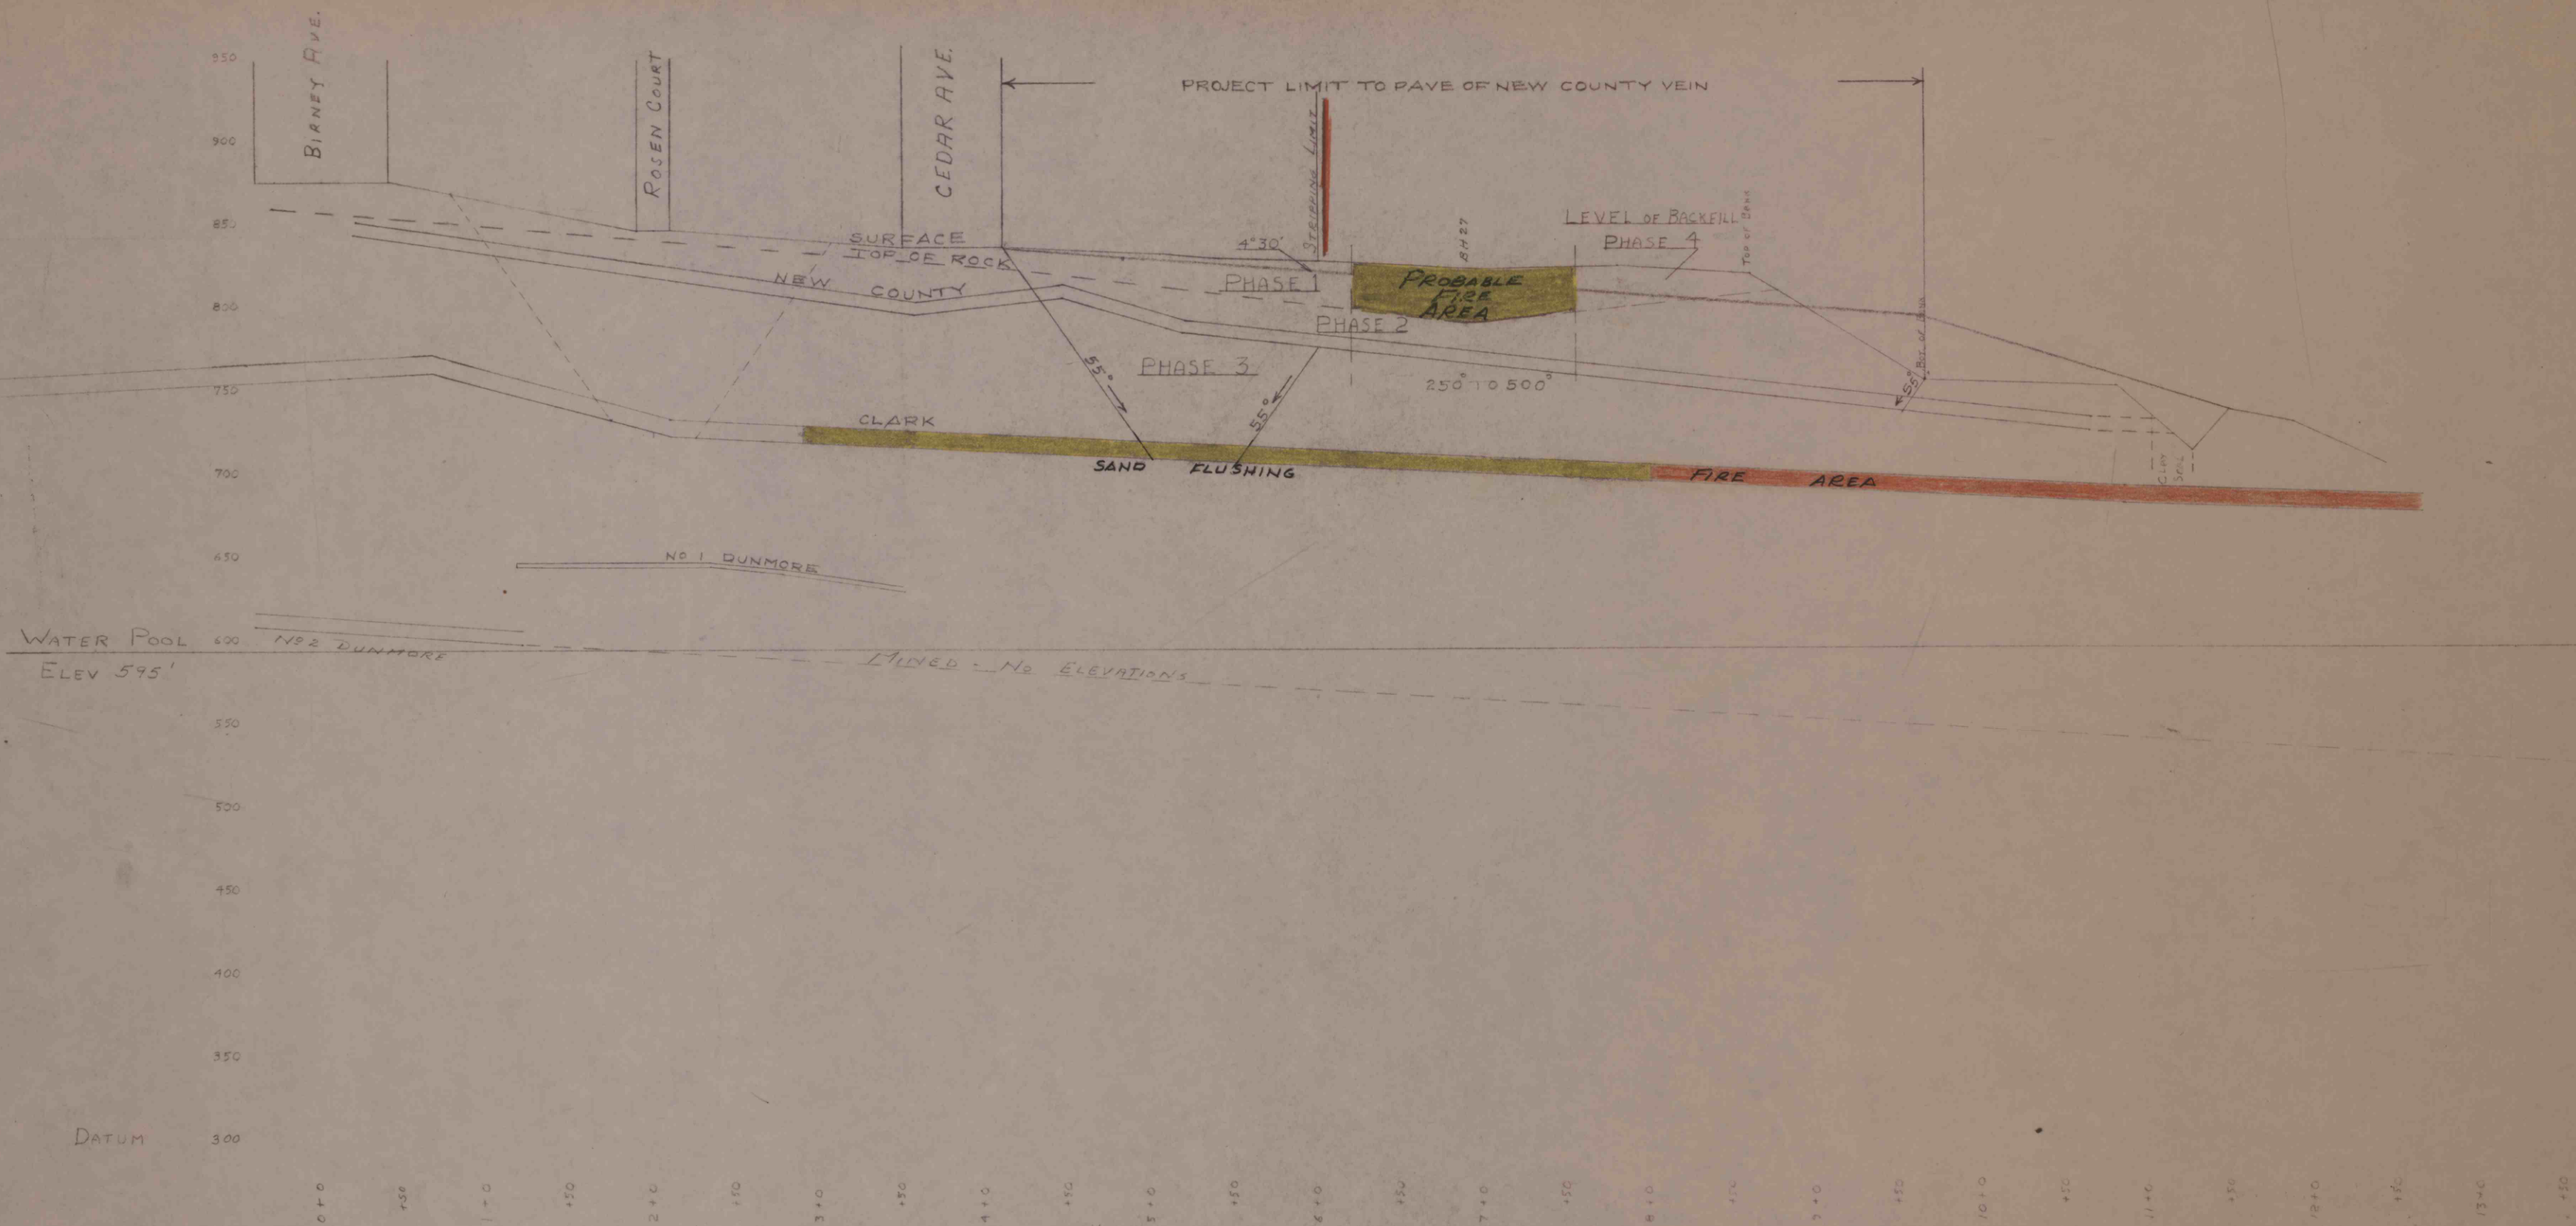

X- SECTION 7 CEDAR AVE. MINE FIRE
SCRANTON, PA.
SCALE HOR. & VERT. 1"=50'