





UPPER LEVEL — CONTAINS RIVER BANK CULM - TRUCK HAULED AND DUMPED - QUANTITY 400,000 CU. YDS.

LOWER LEVEL — PUMPED QUANTITY OF CULM 369,000 CU. YDS.

FOR NOTES SEE SHEET NO. 3

TOTAL 769,000 CU. YDS.

DATE	REVISION

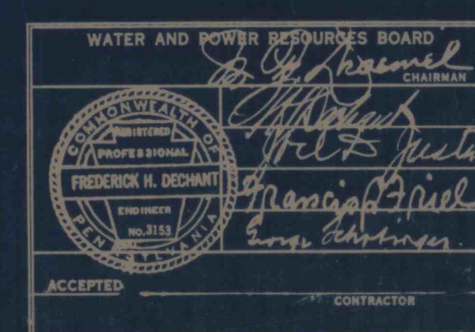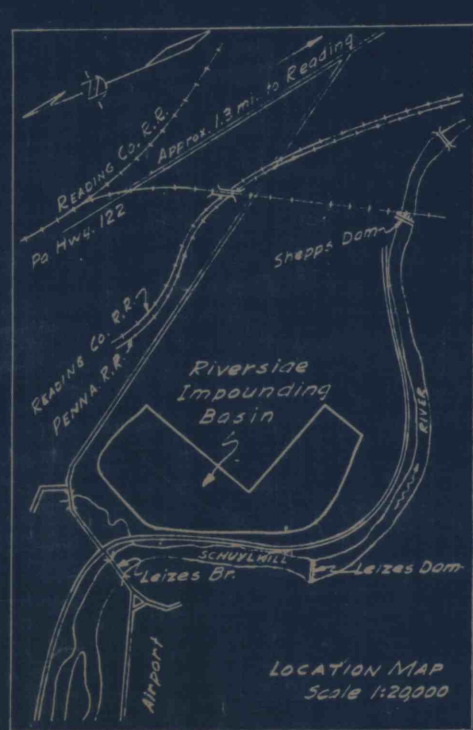

SCHUYLKILL RIVER PROJECT

PROJECT ENGINEERS
 FREDERIC R. HARRIS - FREDERICK H. DECHANT, ASSOCIATES
 DAY AND ZIMMERMANN, INC. ALBRIGHT AND FRIEL, INC.
 JUSTIN AND COURTNEY

GENERAL PLAN
SILT IMPOUNDING BASIN NO. 6
RIVERSIDE

DATE 12-1-50	COMMONWEALTH OF PENNSYLVANIA JAMES H. DUFF — GOVERNOR DEPARTMENT OF FORESTS AND WATERS M. F. DRAEMEL — SECRETARY HARRISBURG, PENNSYLVANIA	CONTRACT NUMBER 1416 SHEET NUMBER 6
-----------------	---	--