


Theoretical Cross Section on line A - B through East 2^d Lift Tunnel, Williams Colliery.
Scale 400 Ft. per inch.

Dec. 3, 1904.

WILLIAMS' COLLIERY

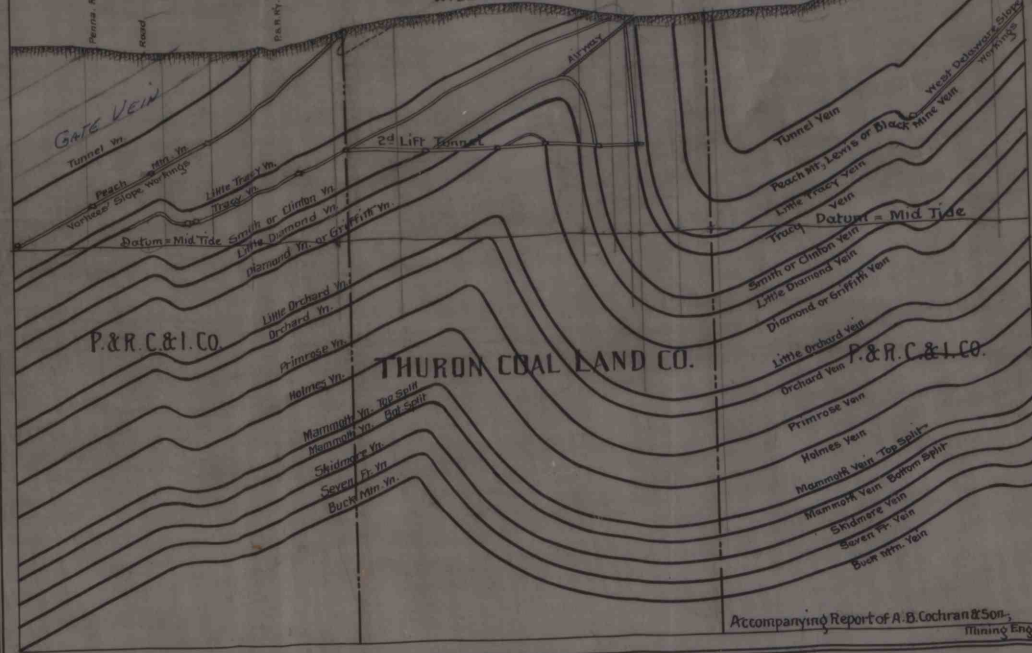

Tracing & Prints
Cross Section
and Coal Contents

1" = 400

C-6-52

Accompanying Report of A. B. Cochran & Son,
Mining Engrs.