

Herbine Tract


Section No. 9 - 2900 Feet West of Oak Hill Shaft

Scale 1" = 50'

Nov. 22 - 1920

W. G. Parke & Son

N 18° 00' W

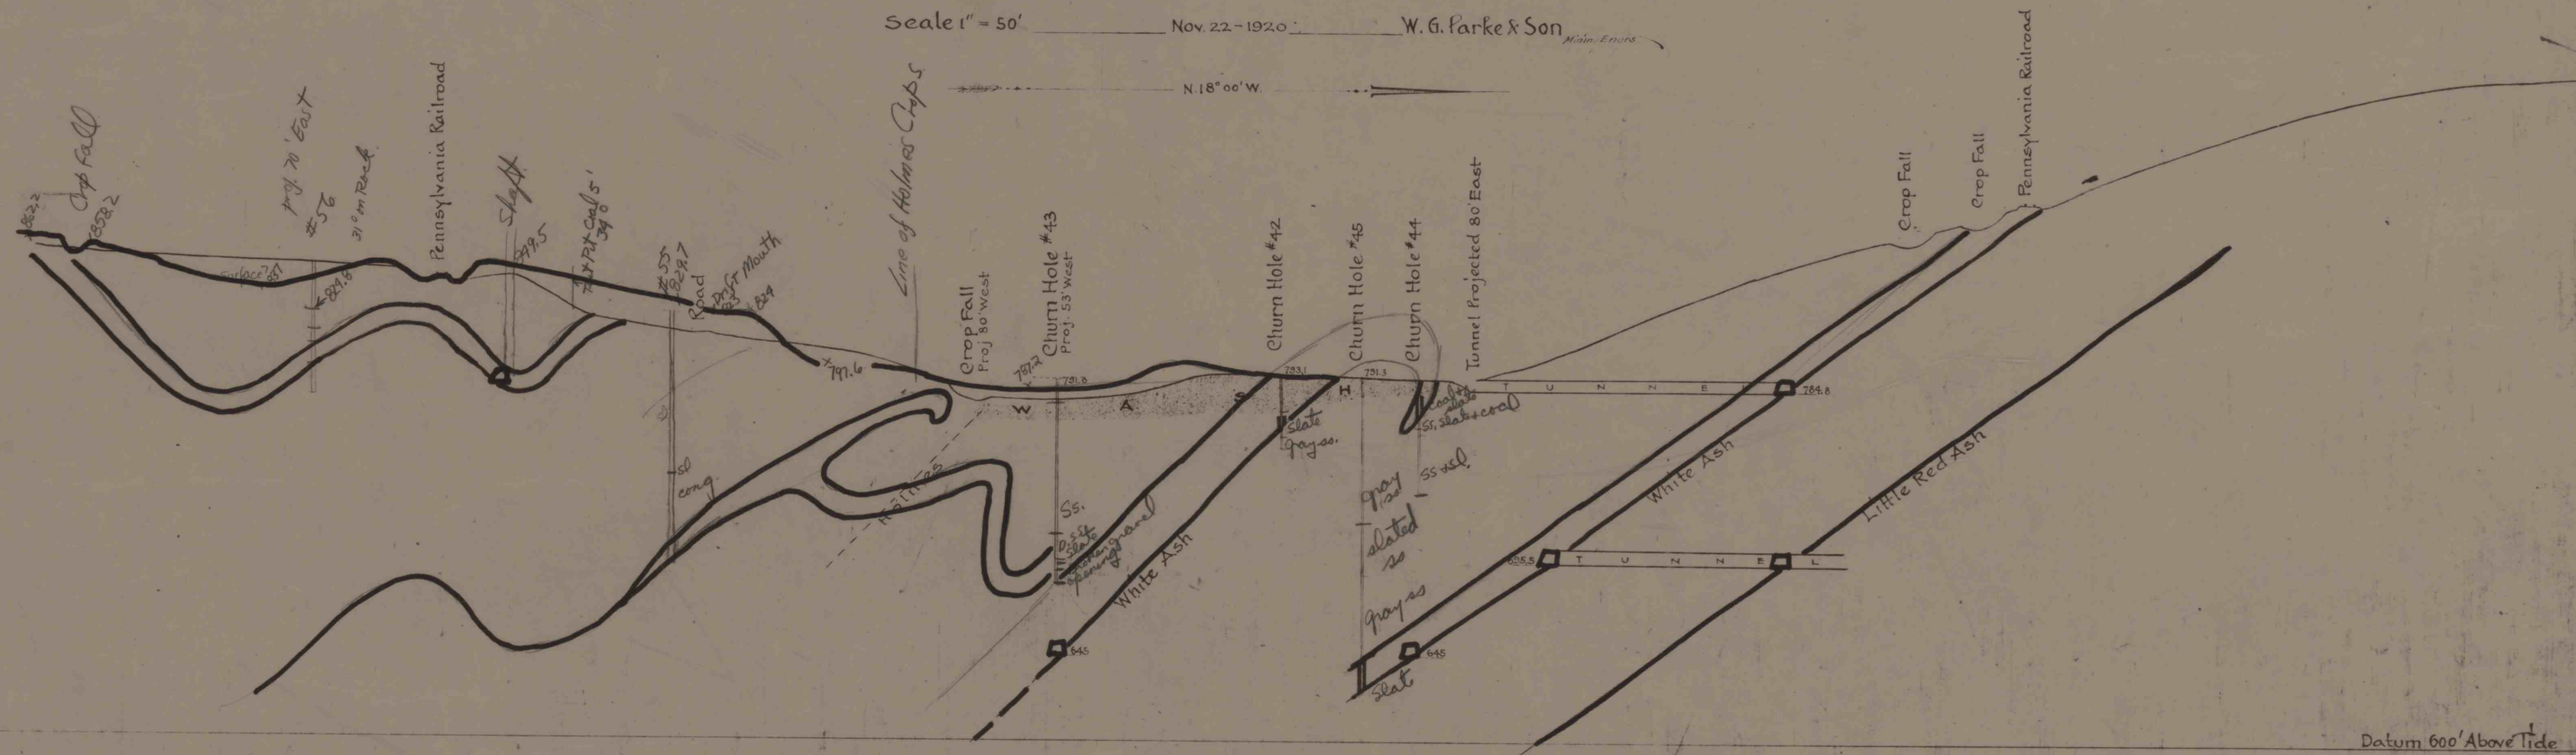

OAK HILL #9

1" = 50'

Oak Hill 9