

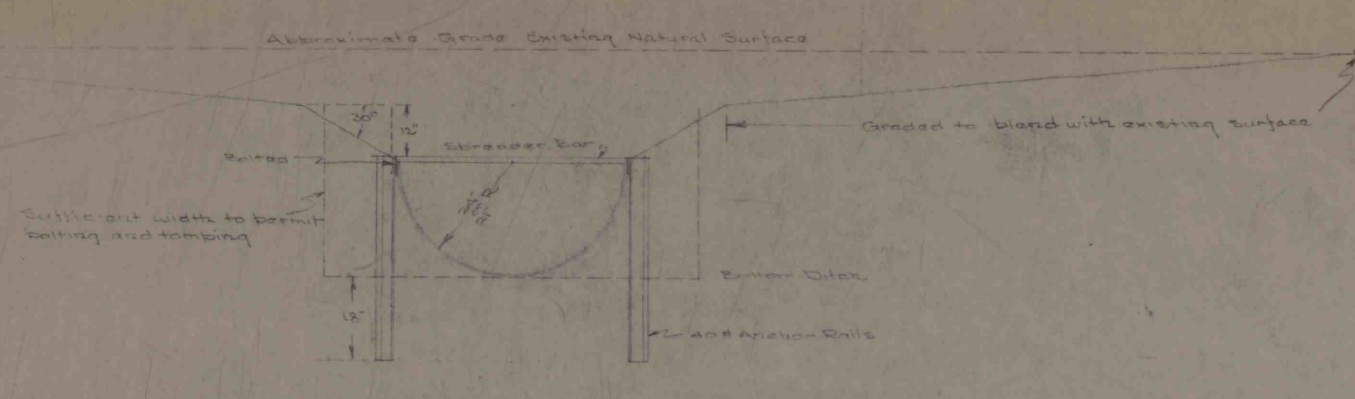


FIGURE 1
TYPICAL SECTION UNDER ROAD OVER
INSTALLATION

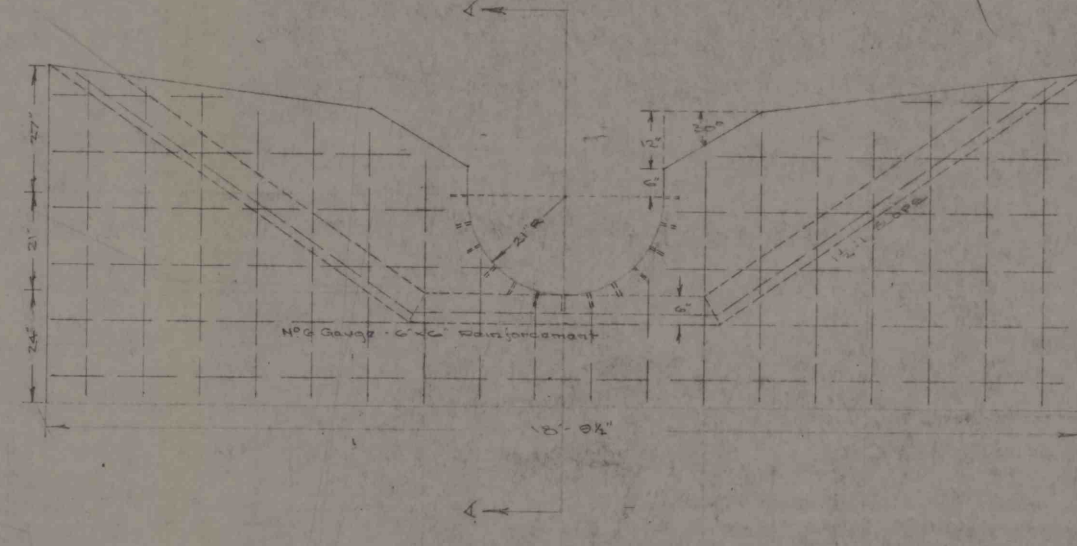
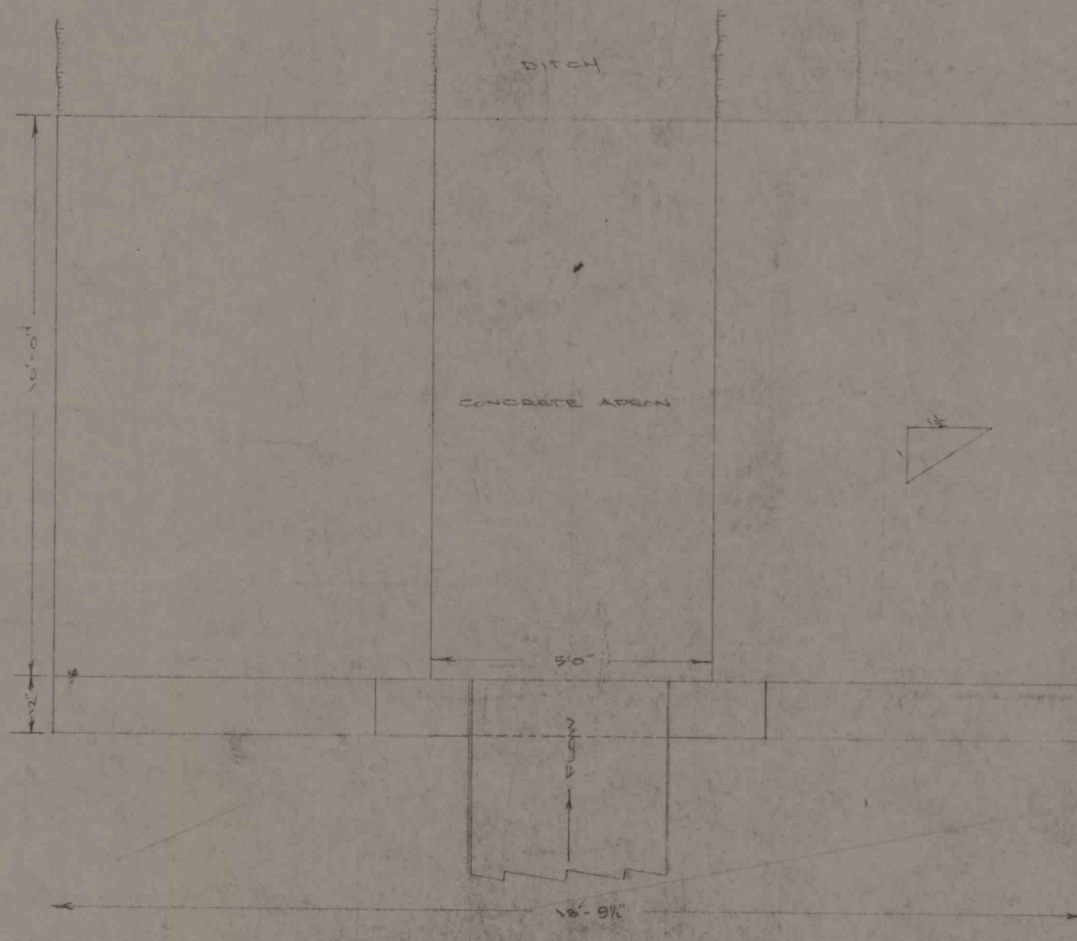
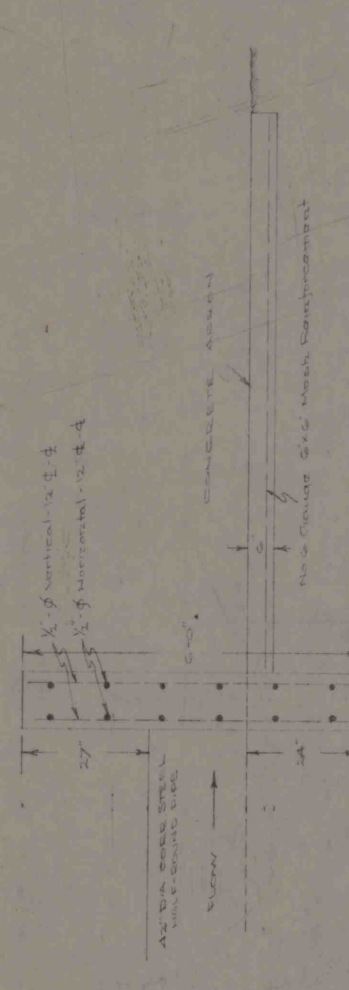


FIGURE 2
END WALL AND APRON DETAIL FOR 12\"/>

BILL OF MATERIAL FOR END WALL AND APRON
 1. 12\"/>

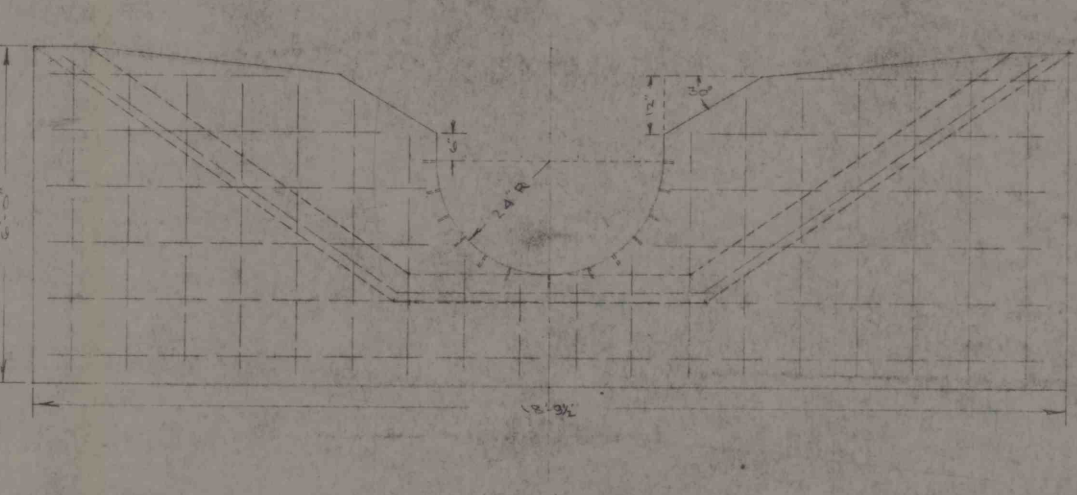
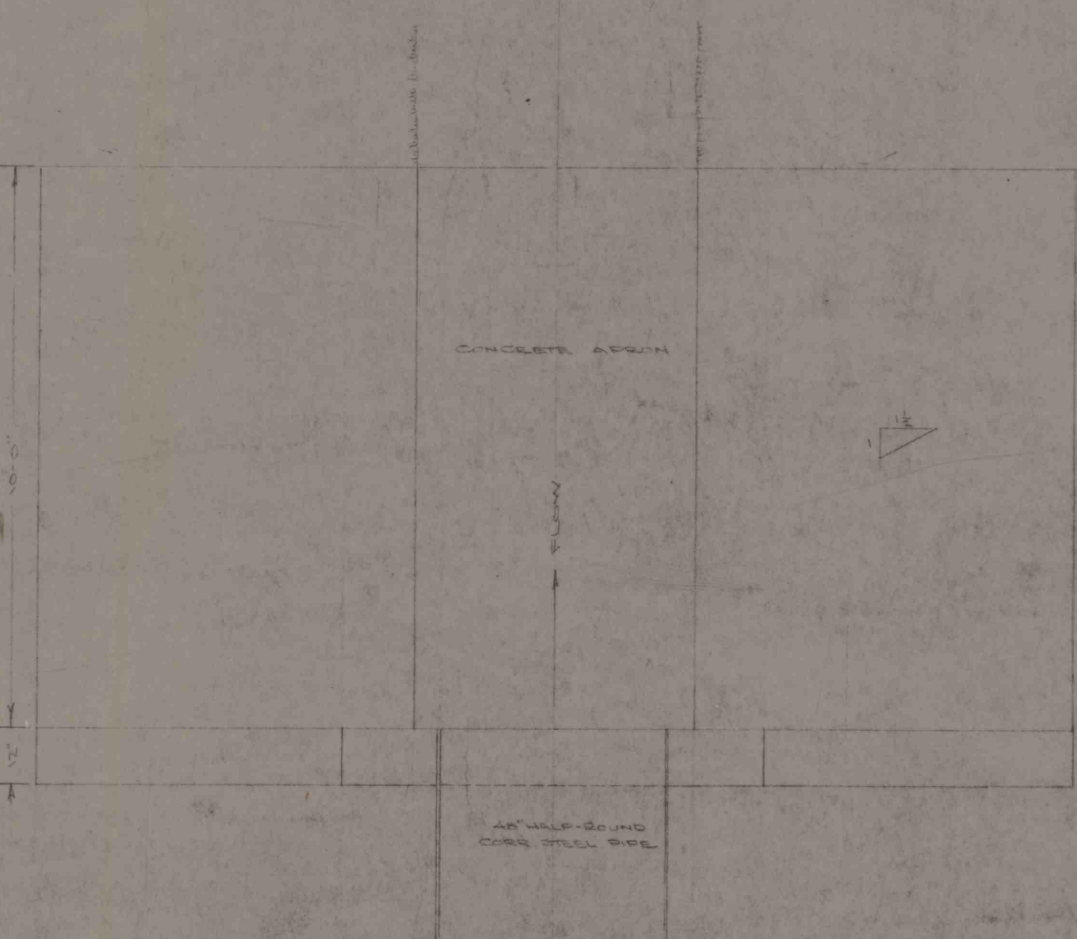
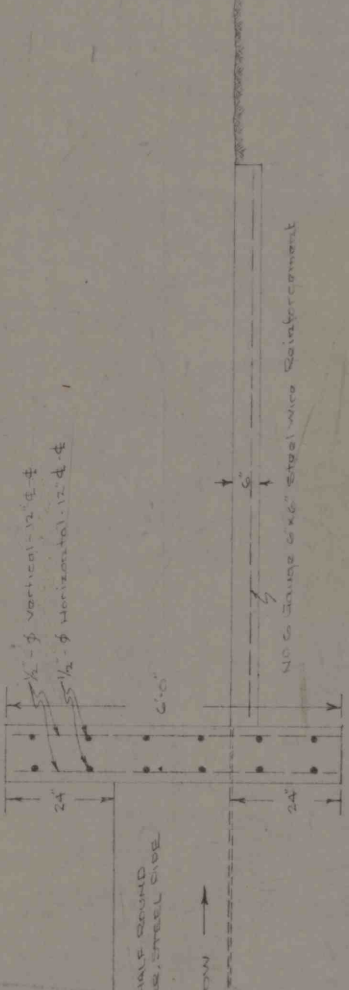


FIGURE 3
END WALL AND APRON DETAIL FOR 12\"/>

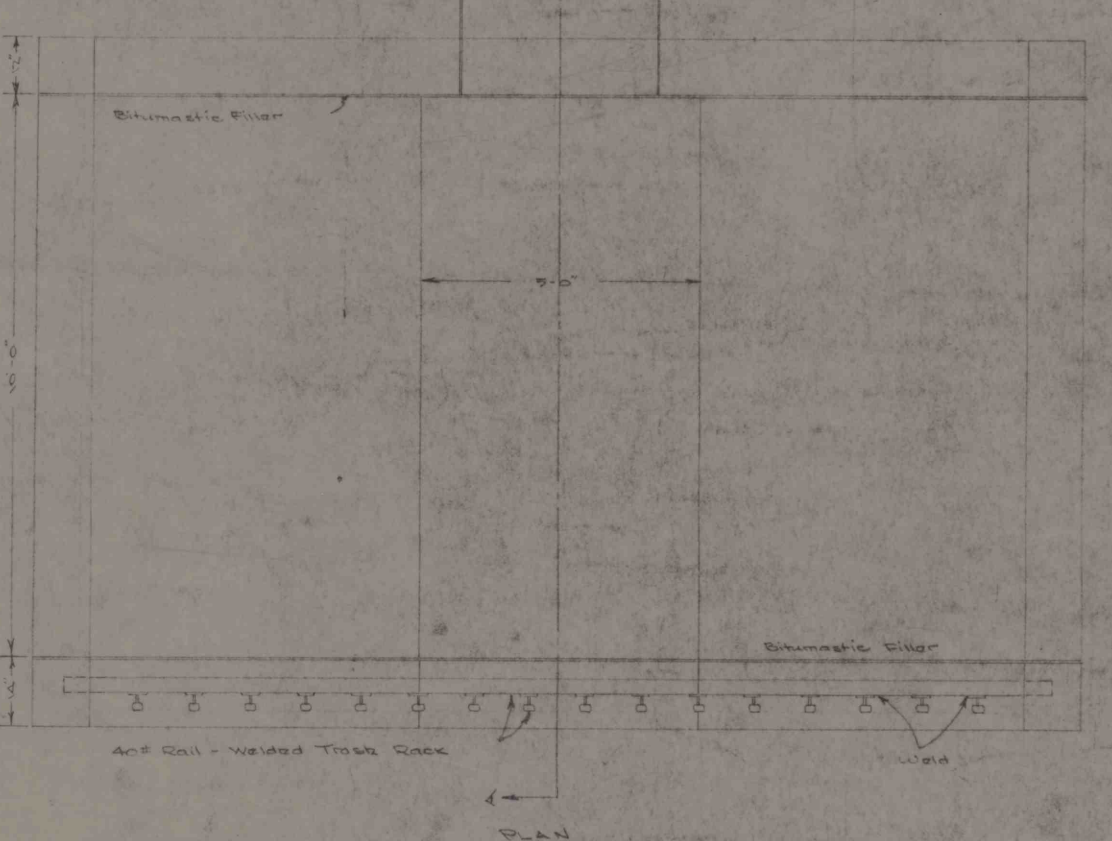
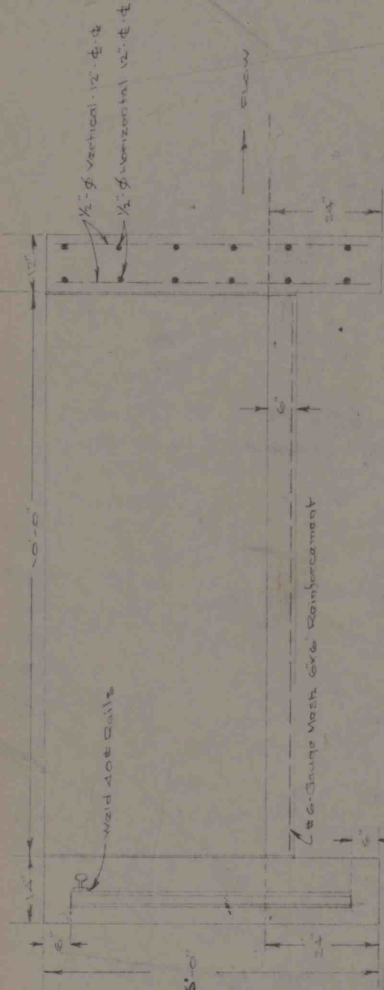
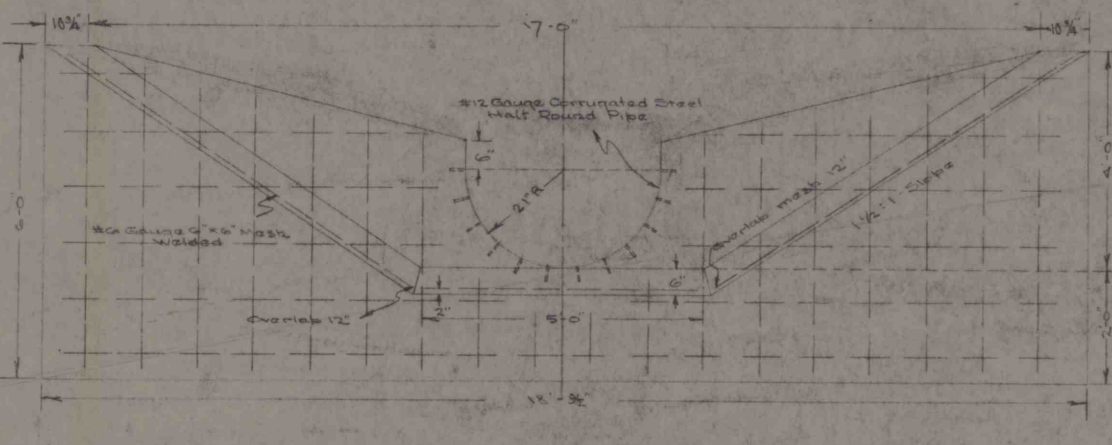


FIGURE 4
TRASH RACK AND INLET TO WALL ROUND CONCRETE
 APRON WITH 40\"/>

BILL OF MATERIAL FOR 40\"/>

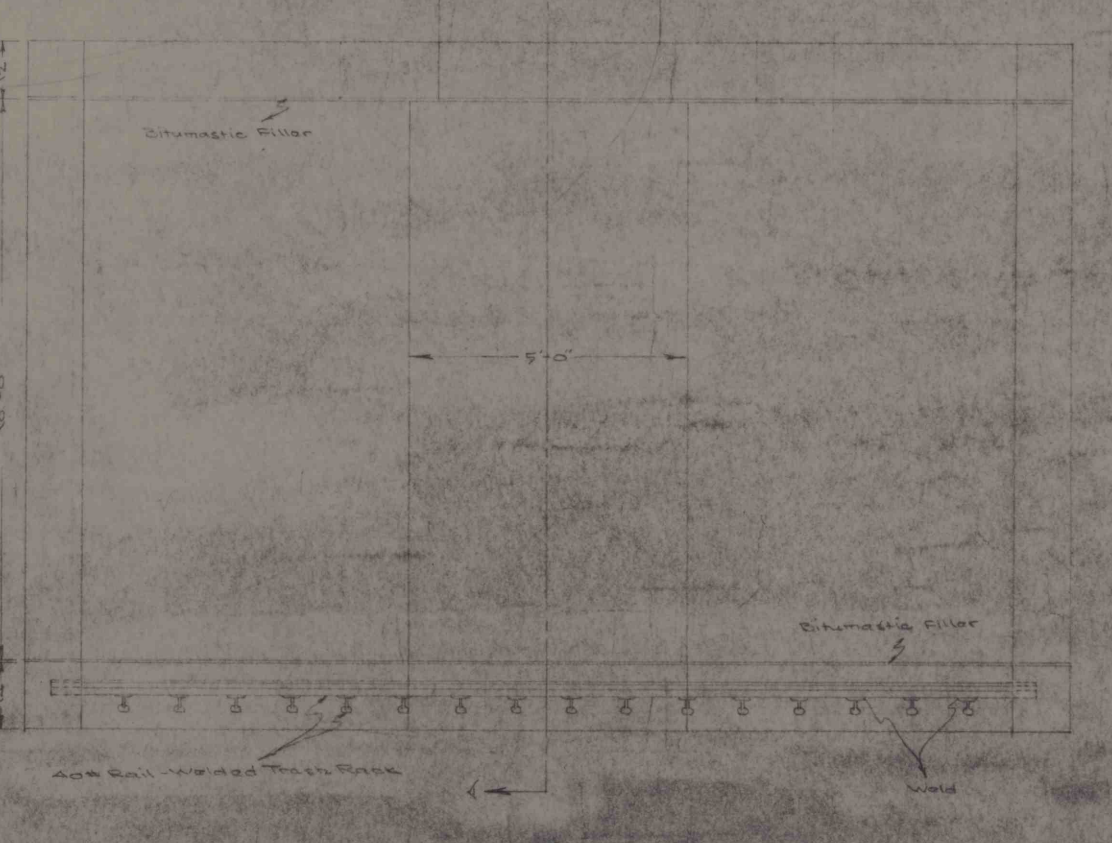
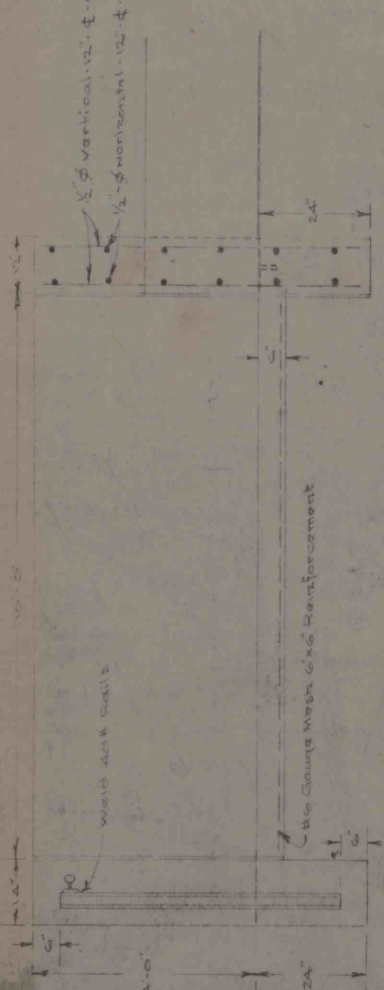
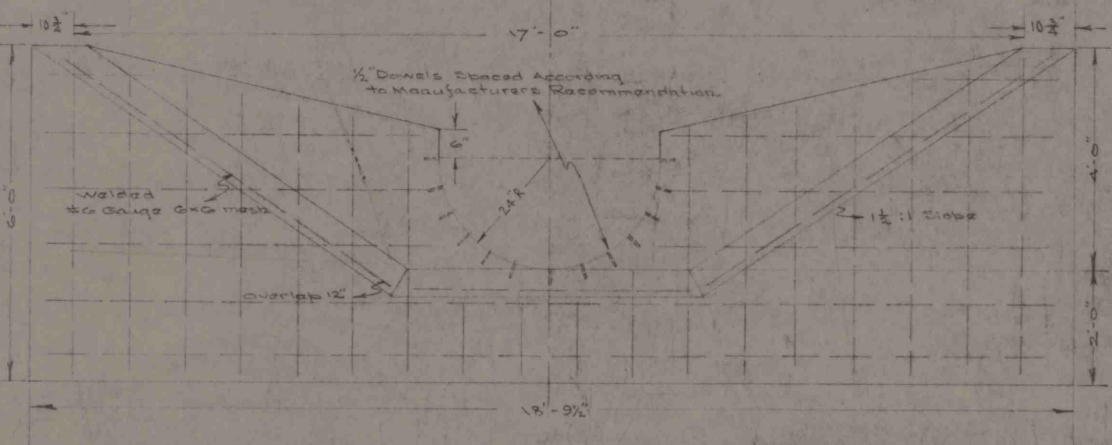


FIGURE 5
TRASH RACK AND INLET TO WALL ROUND CONCRETE
 APRON WITH 40\"/>