




GALLITZIN WATER
COMPANY RESERVOIR

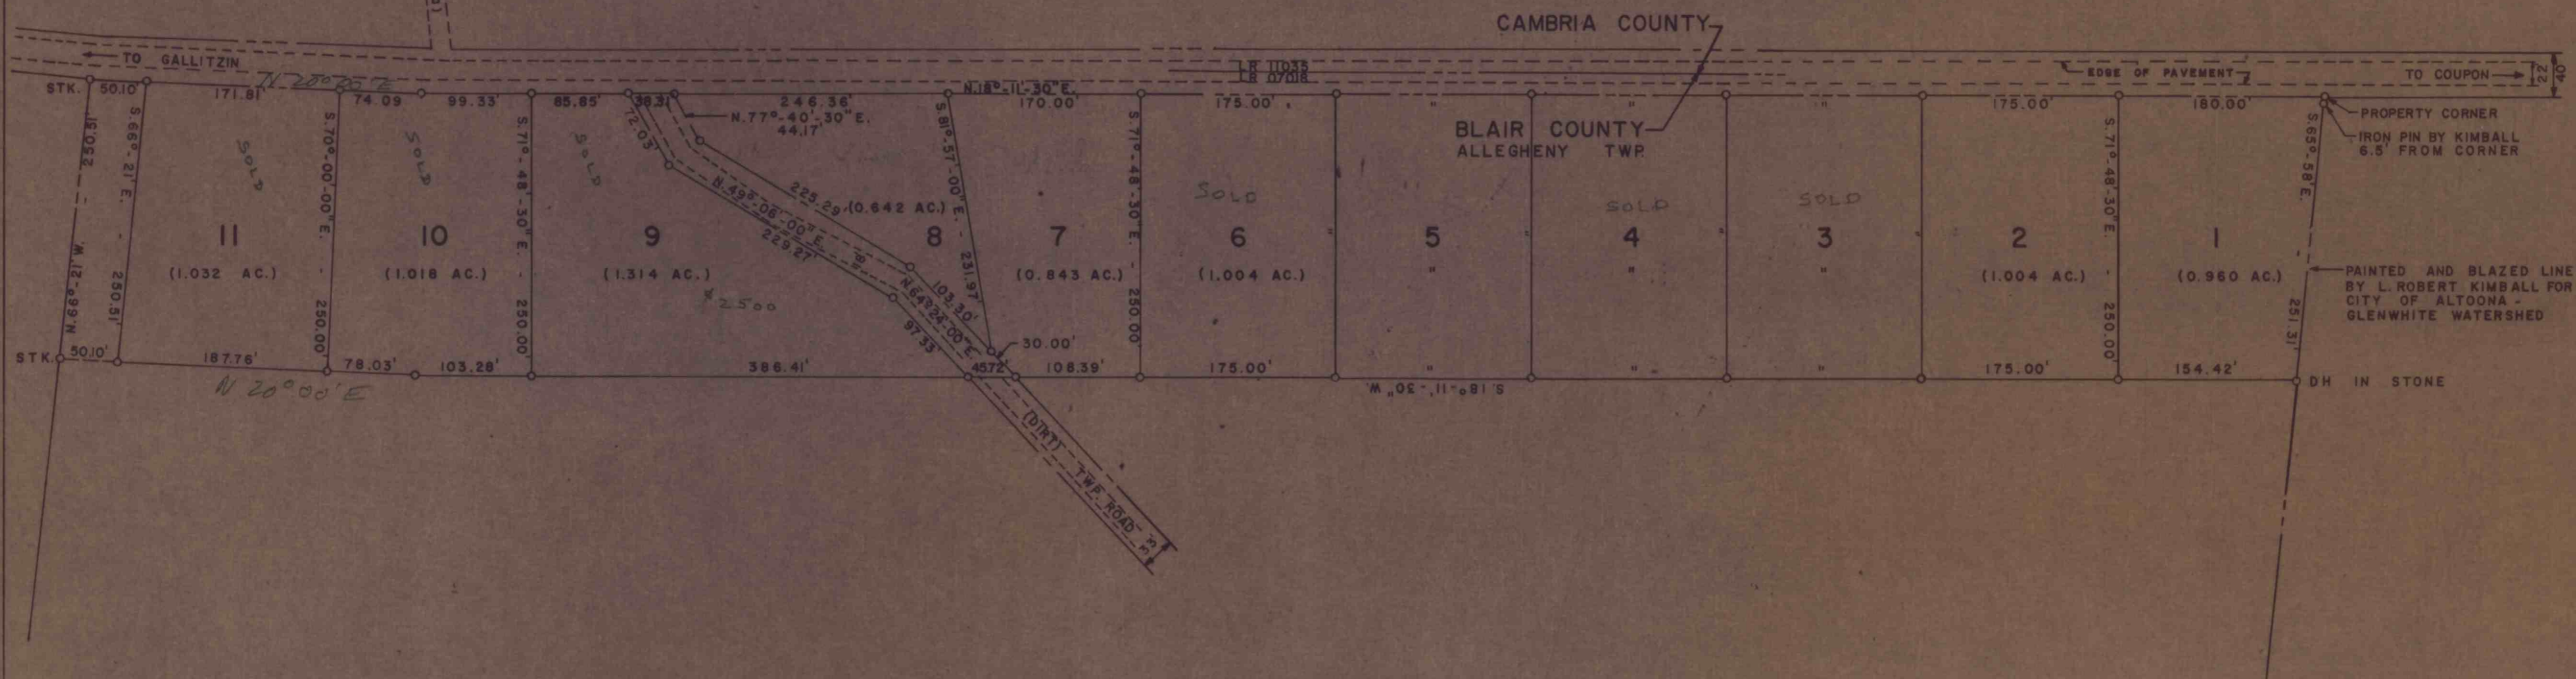

PLAN OF LOTS
FOR
CLEARFIELD BITUMINOUS COAL CORP.
SITUATE IN
ALLEGHENY TWP., BLAIR COUNTY, PA.
SCALE 1"=100' AUGUST 25, 1975
PREPARED BY
HINKS AND LOCHER ENGINEERS INC.
CONSULTING ENGINEERS
JOHNSTOWN, PA.

Recorded Plat Book 9 Pg 80

REV. 9-17-75