


THE WILMORE COAL COMPANY

Drawn From SURVEYS

N 24° 52' 5.70"
W 86° 43' 19"

Tract No. 220

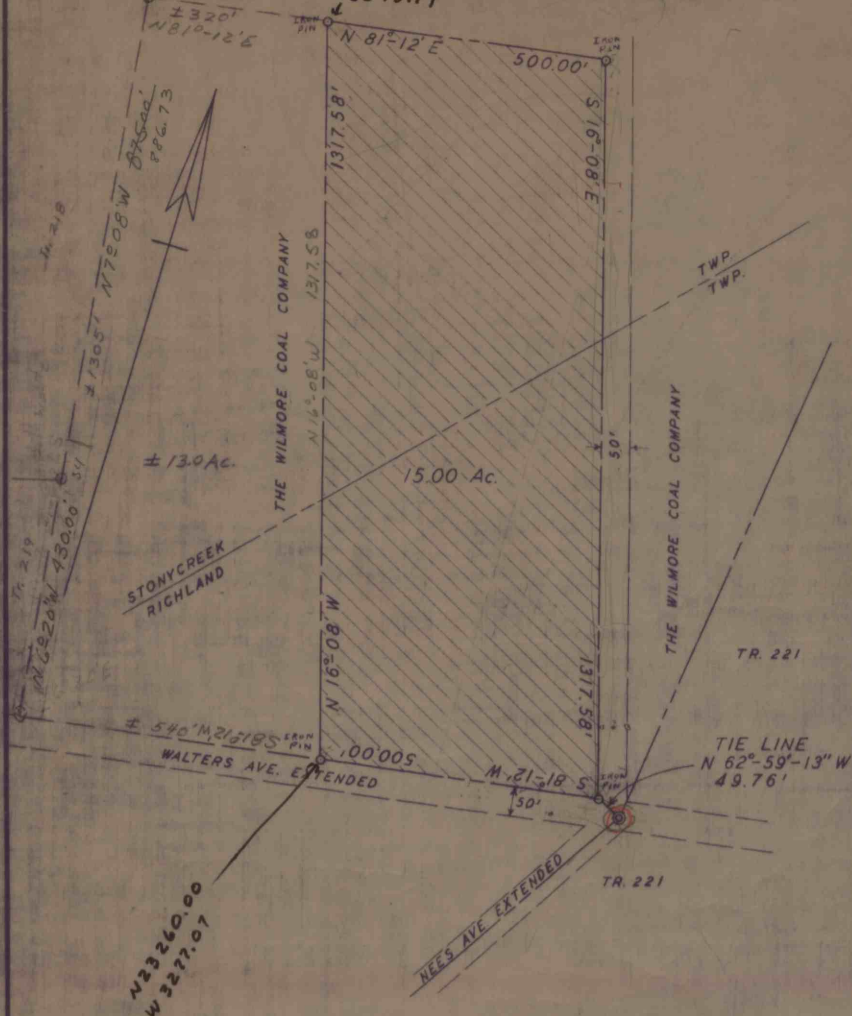

PARCEL OF LAND TO BE CONVEYED TO
THE COMMONWEALTH OF PENNSYLVANIA

BY

THE WILMORE COAL COMPANY

SITUATE RICHLAND & STONYCREEK TWP'S, CAMBRIA CO., PA.

Scale 1" = 200'

Date 14 MAY 1956

Revised 30 NOV. 1956

T Apr. 1961

T-220

11