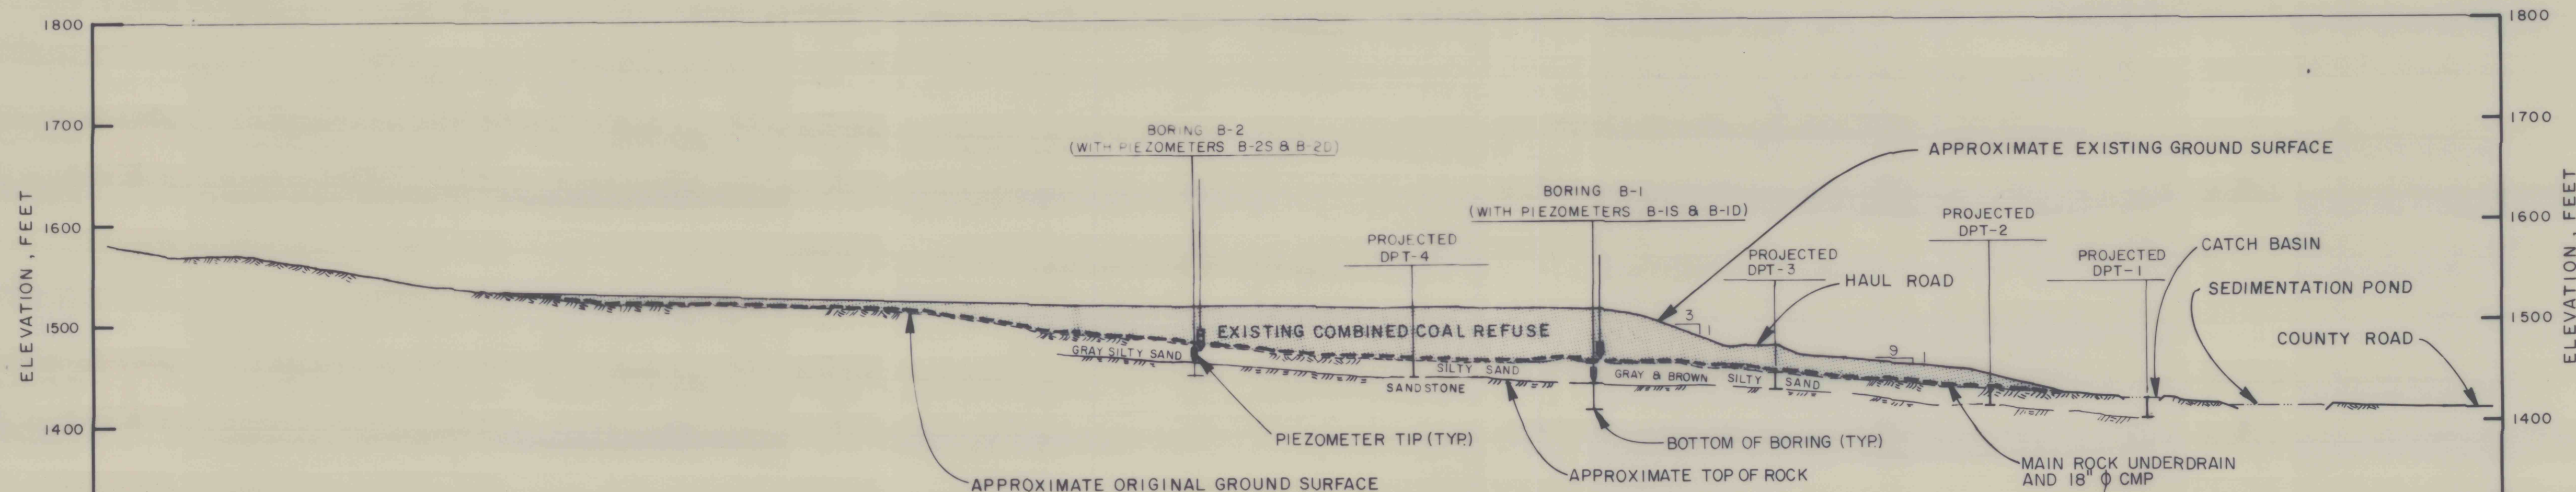
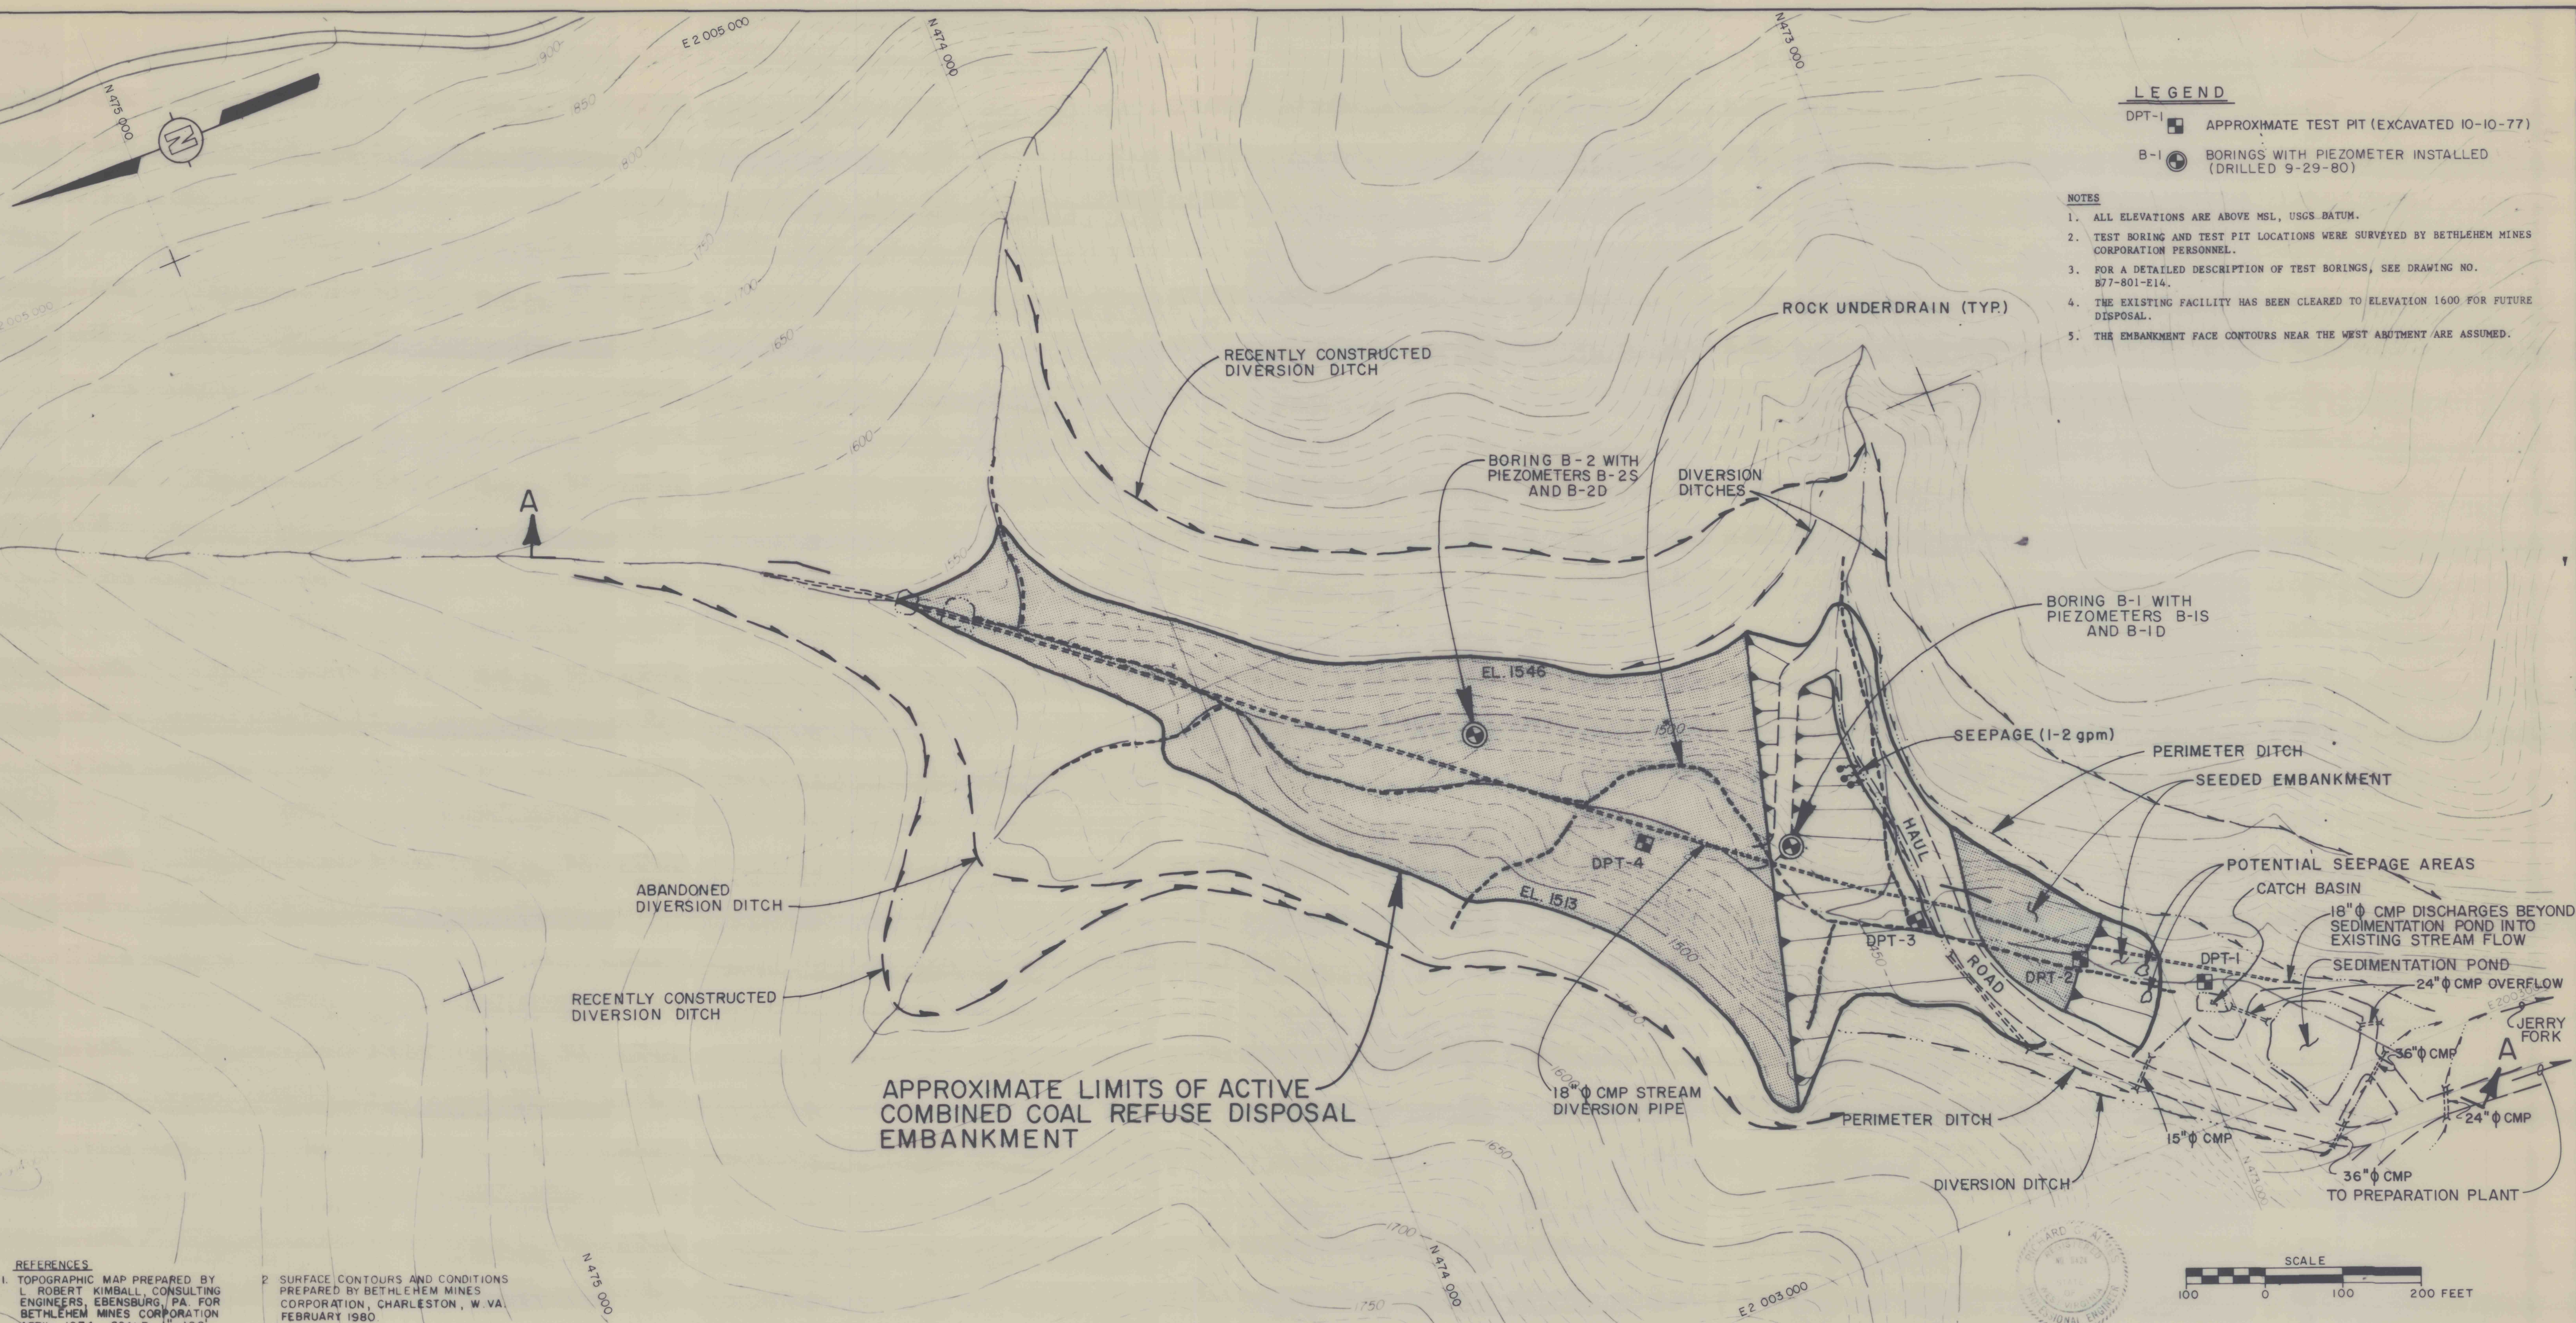


DRAWING
NUMBER B77-801-E6CHECKED BY
APPROVED BYdam
11/18/80DRAWN
BY23
23DRAWING NO.
B77-801-E6SHEET NO.
2 of 12FIGURE NO.
3

EXISTING CONDITIONS
COAL REFUSE DISPOSAL FACILITY
MINE NO. 81
BETHLEHEM MINES CORPORATION
DRENNEN, WEST VIRGINIA

PREPARED FOR
BETHLEHEM MINES CORPORATION
NICHOLAS DIVISION
CHARLESTON, WEST VIRGINIA

D'APPOLONIA