
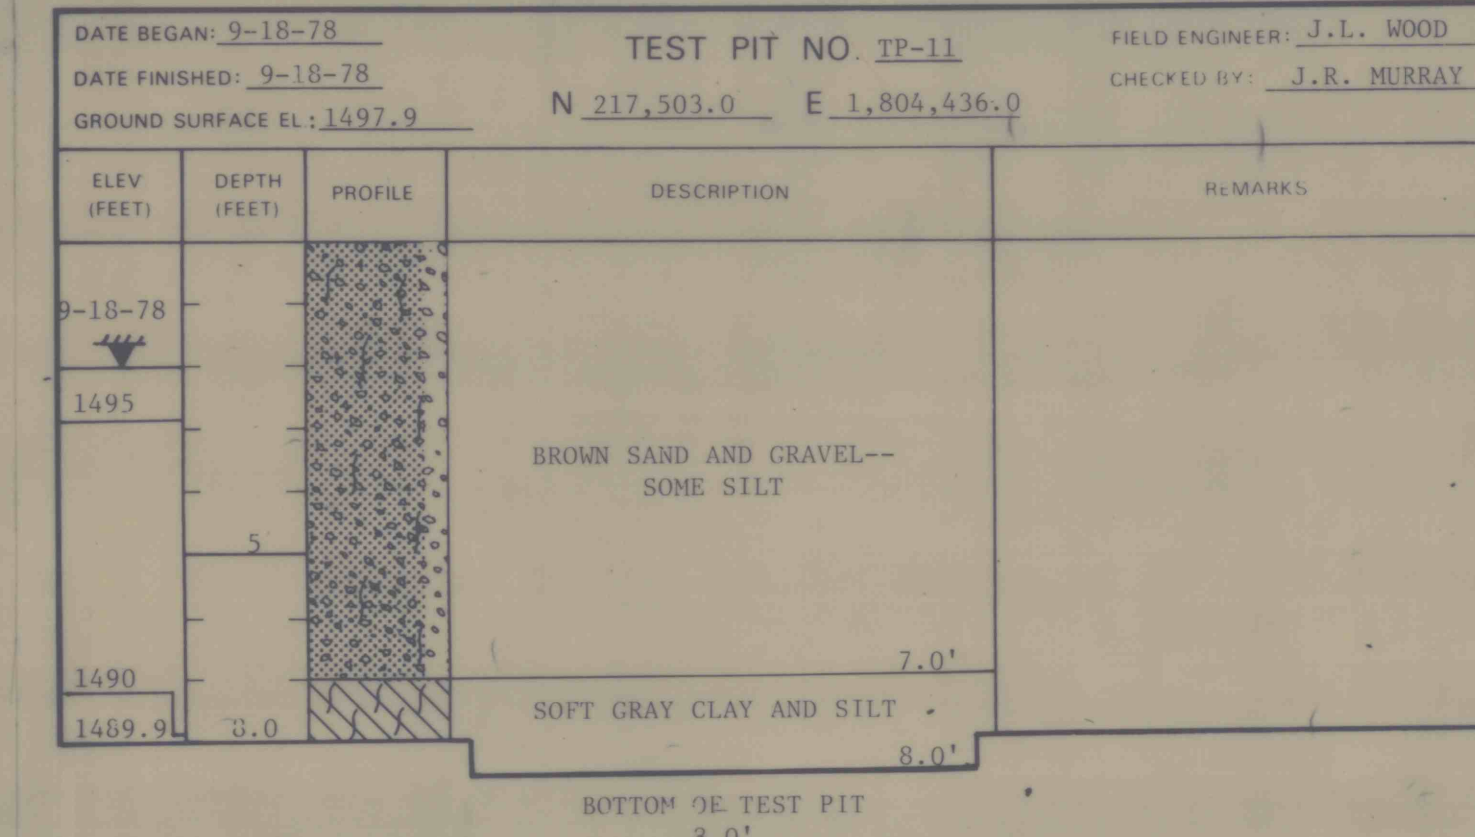
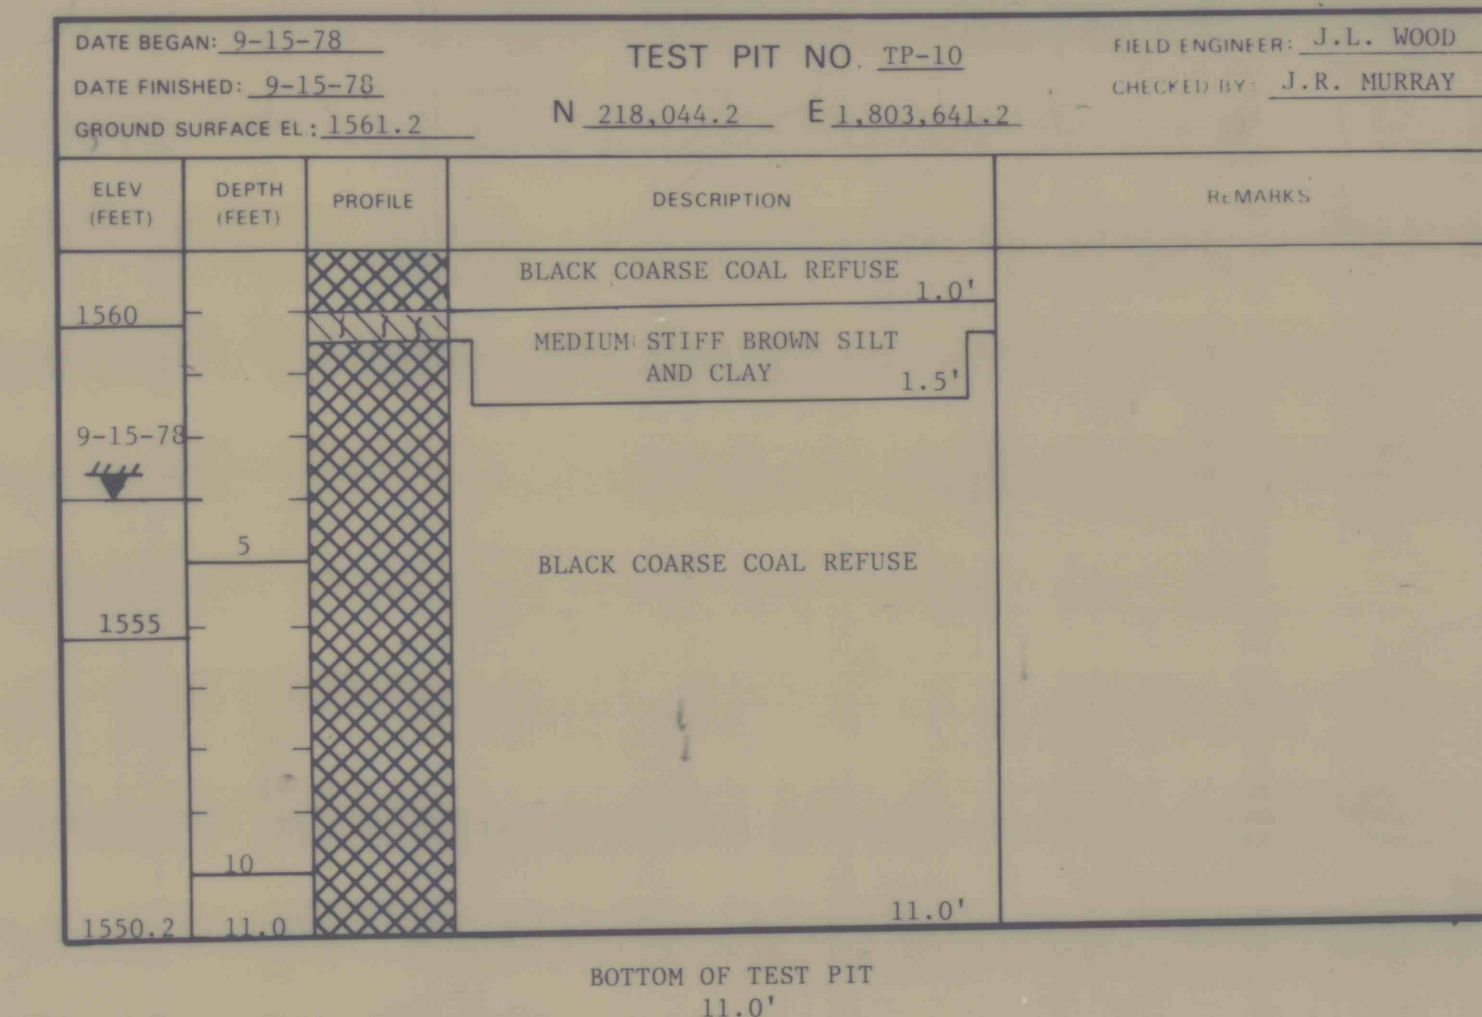
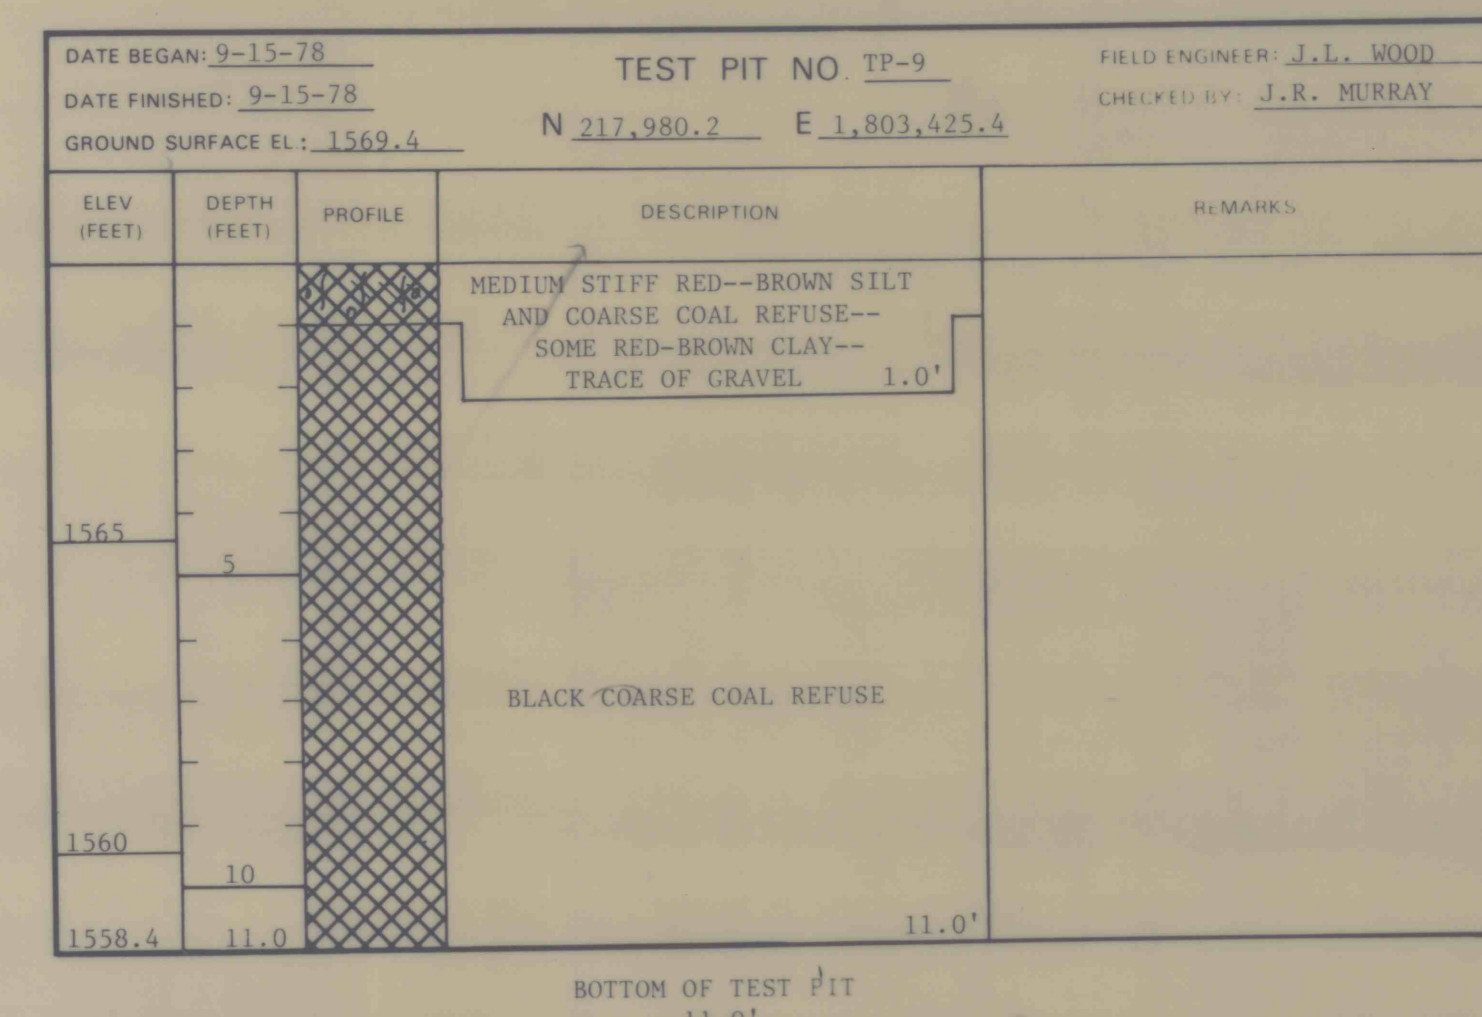
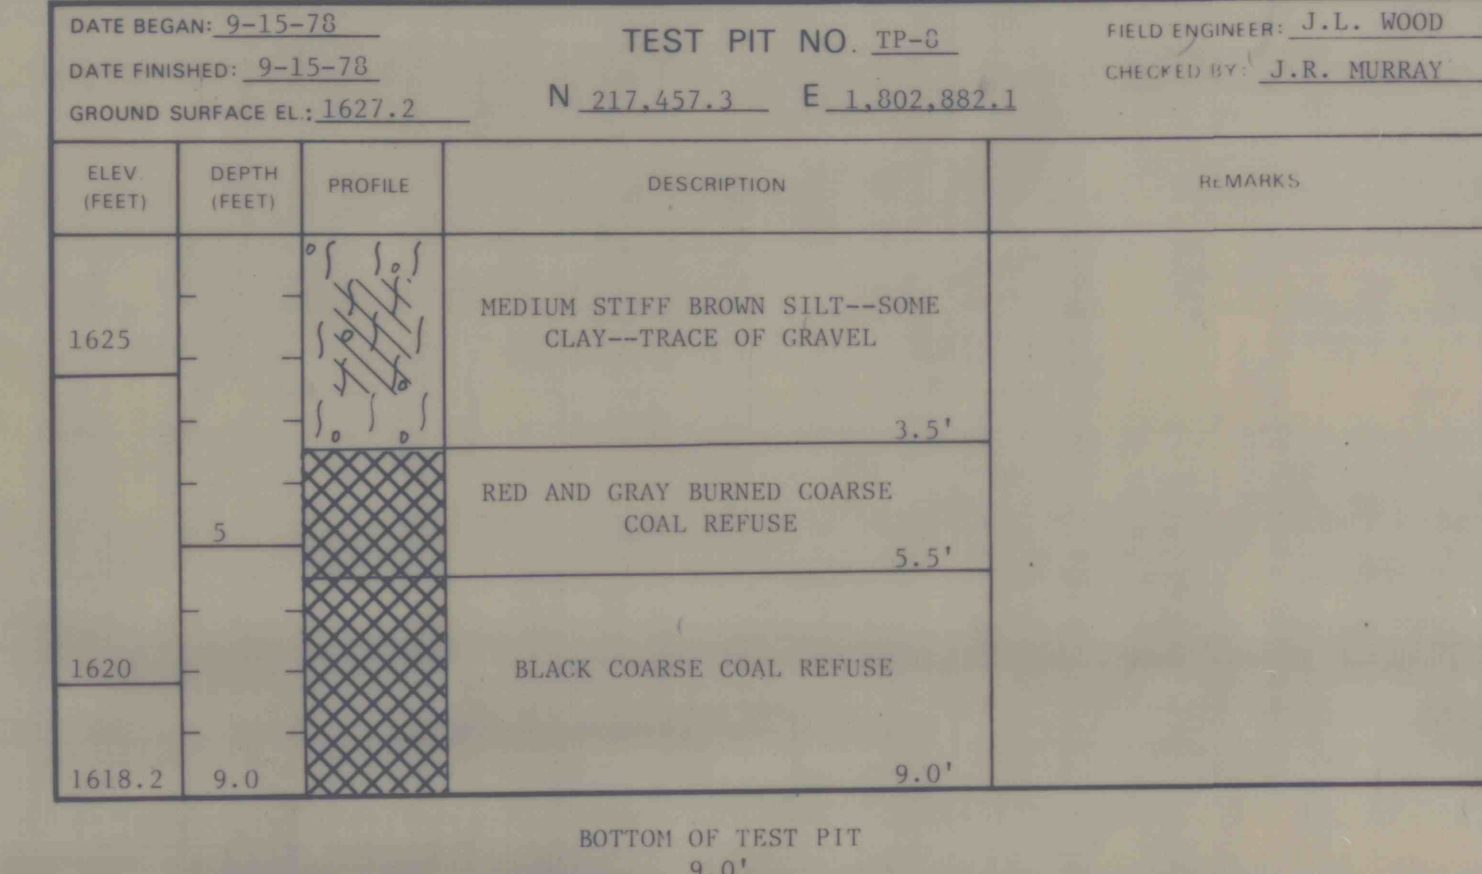
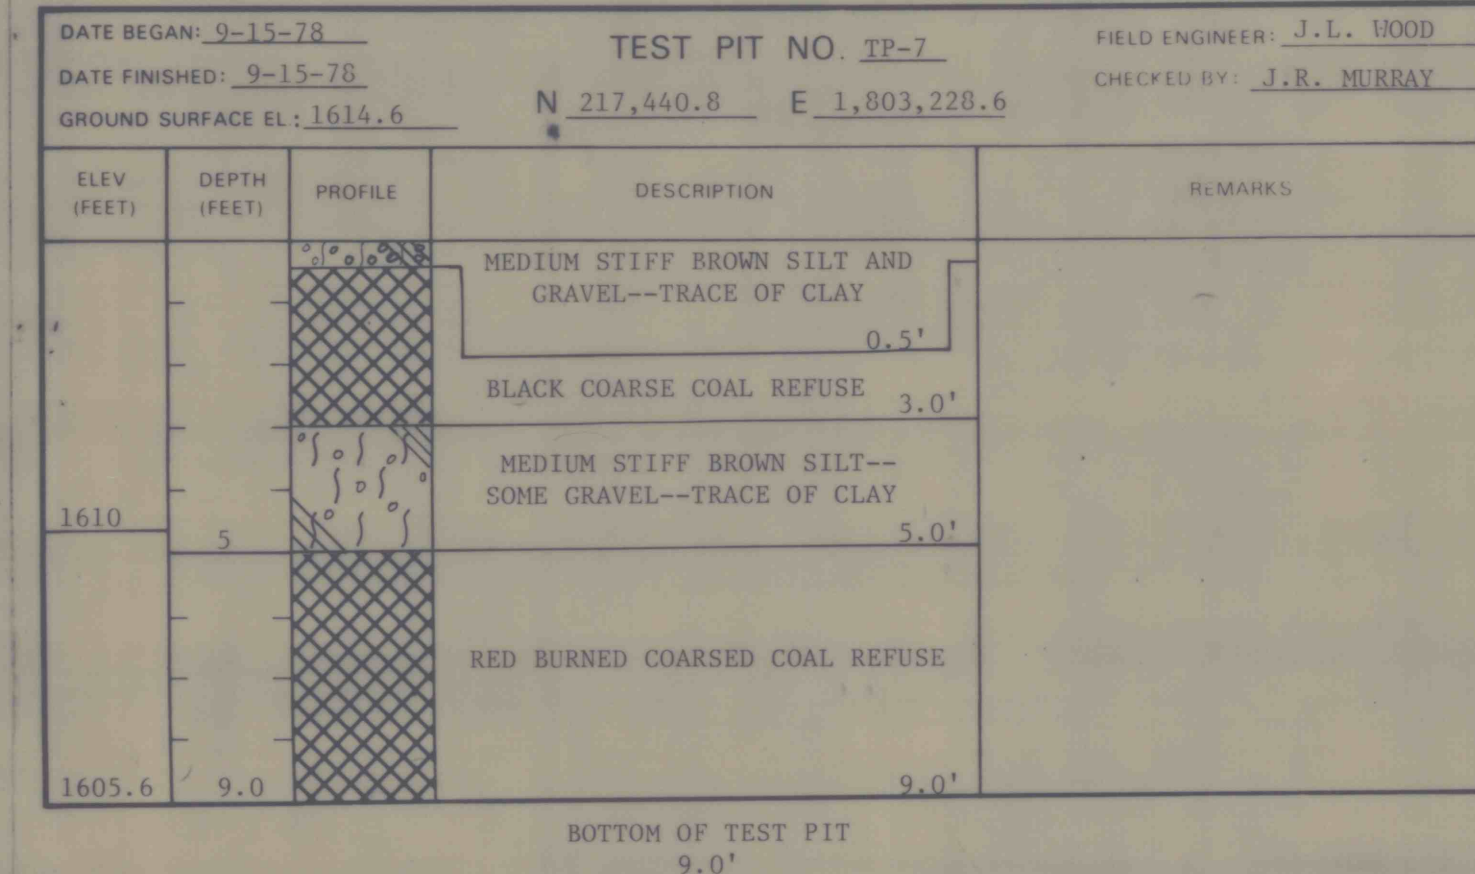
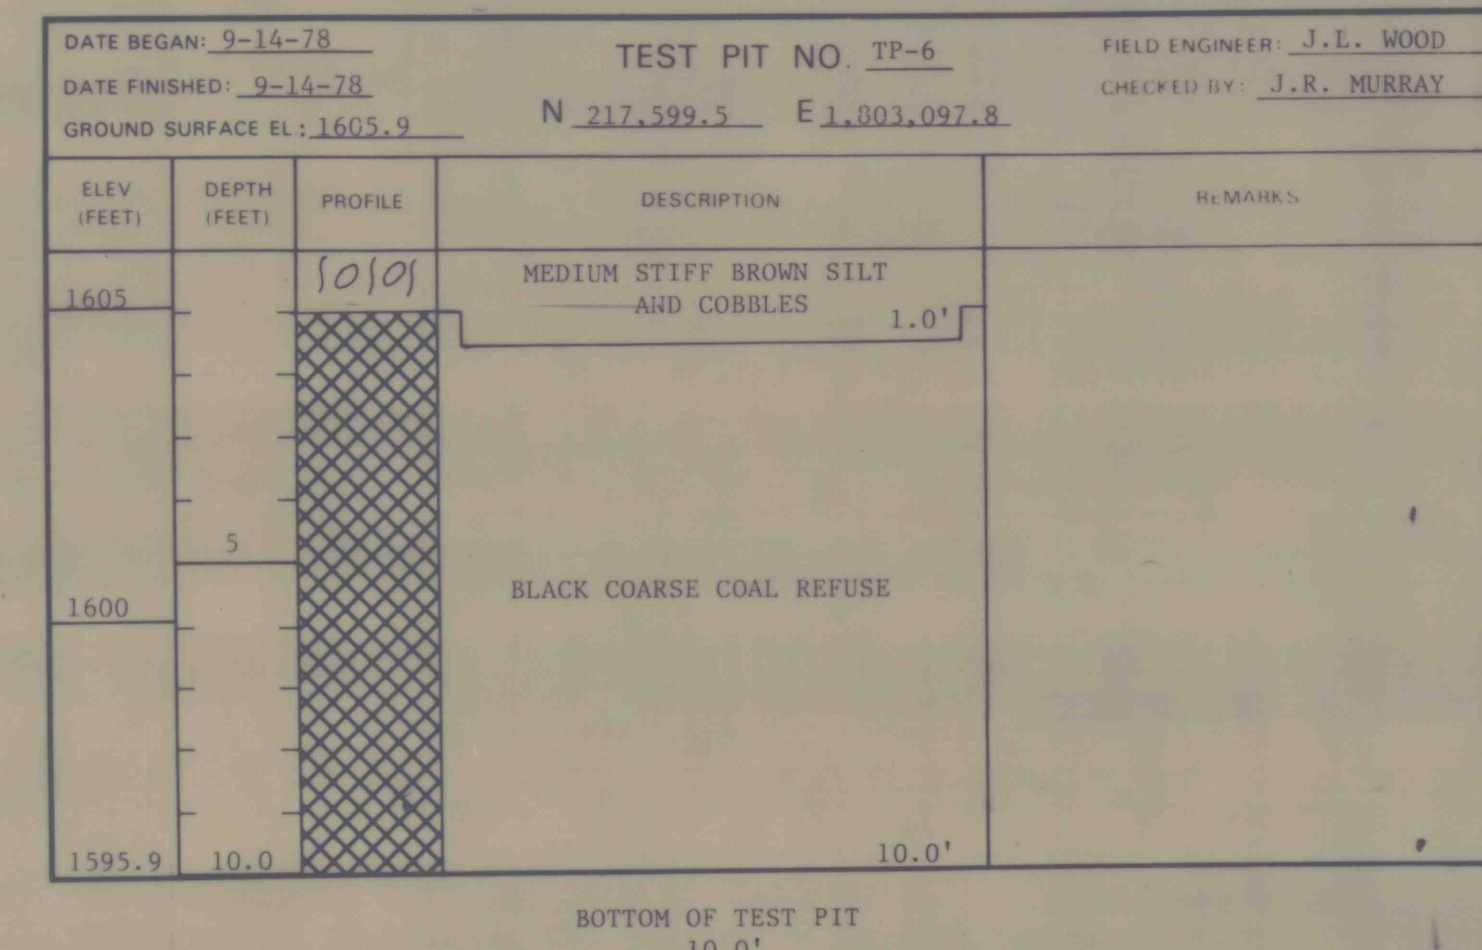
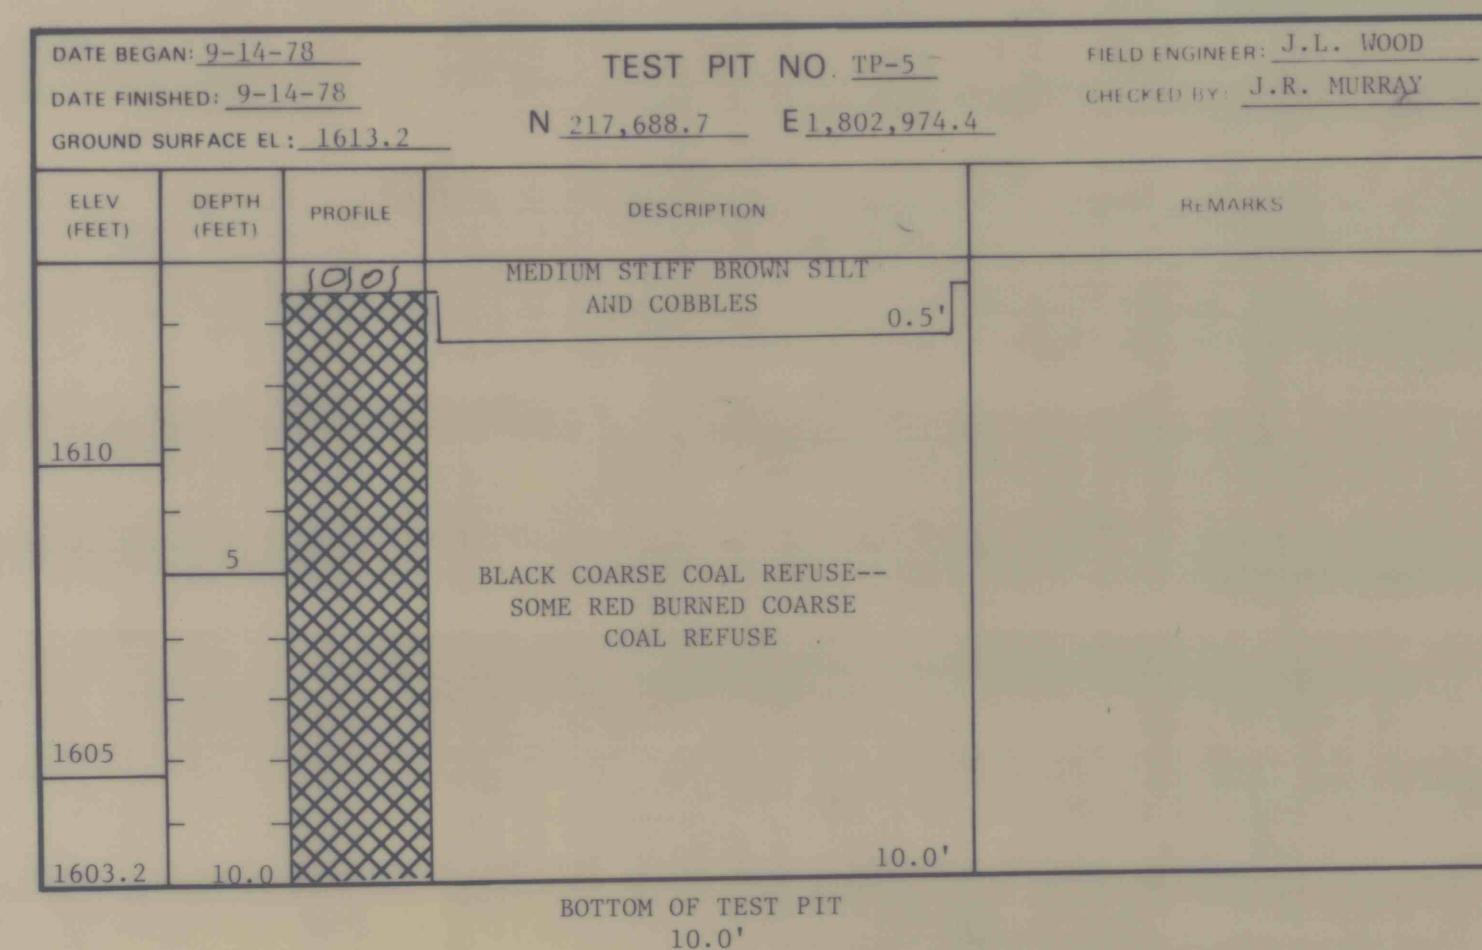
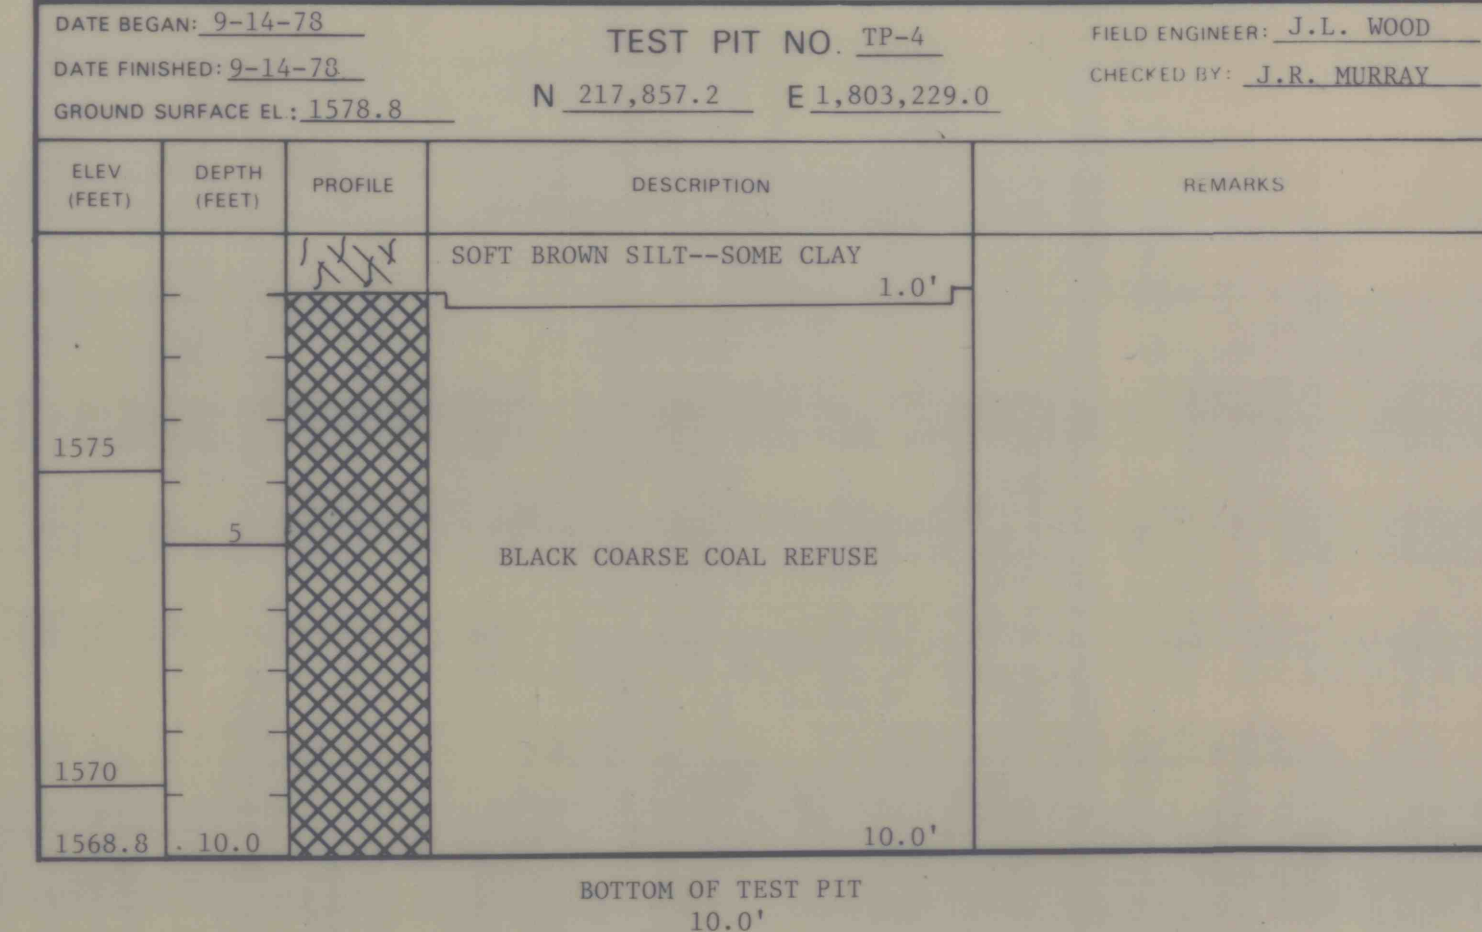
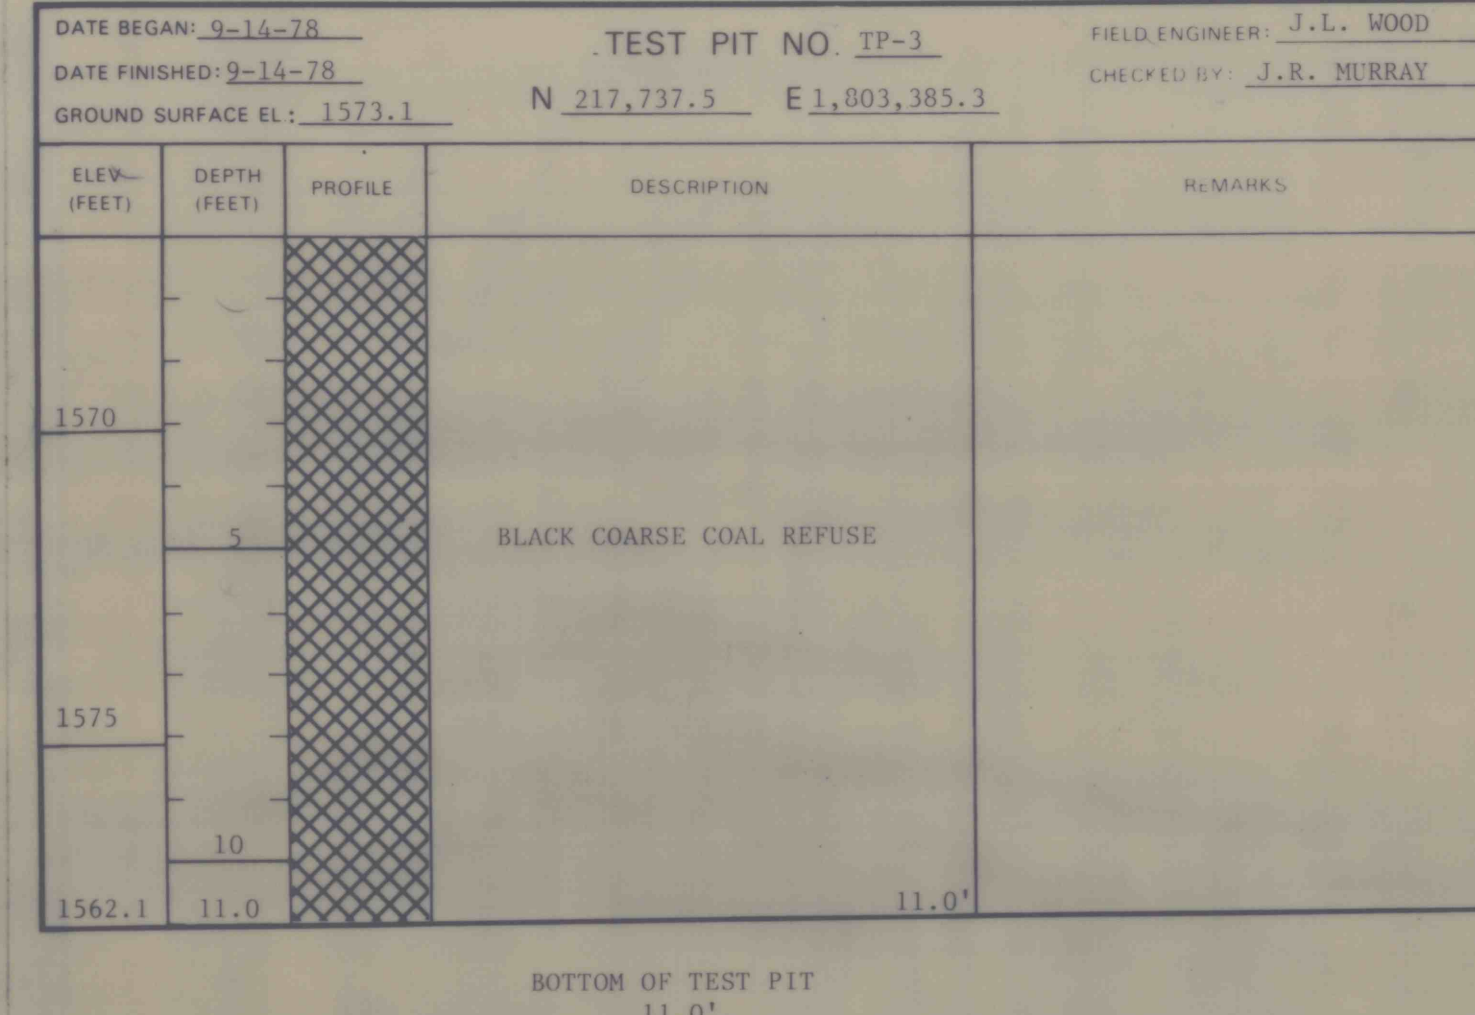
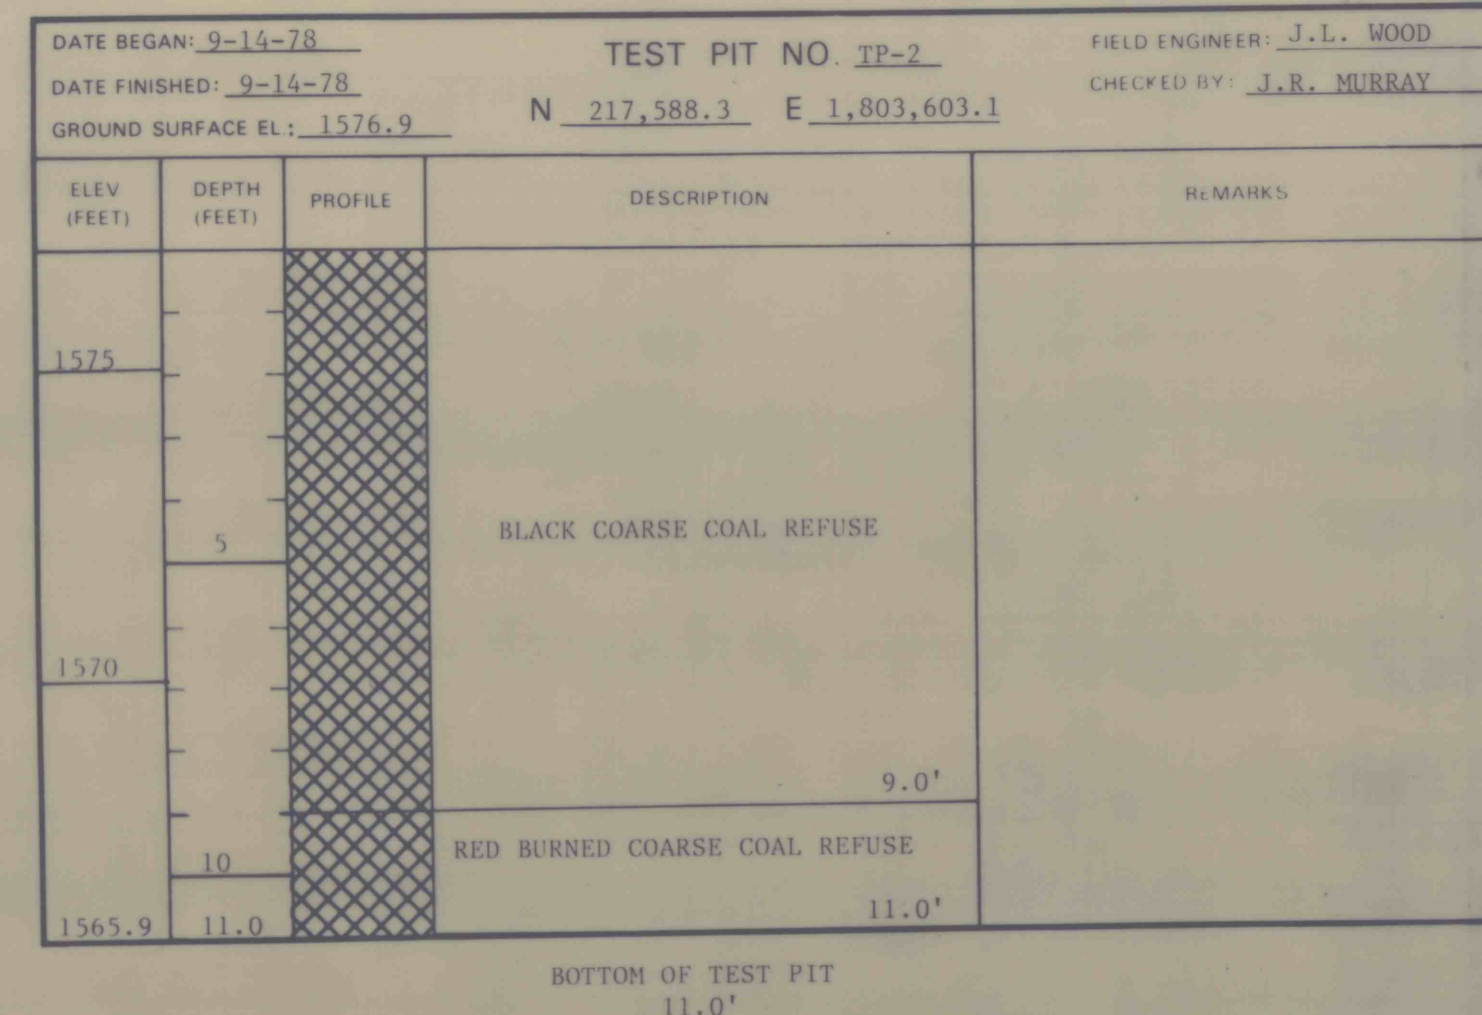


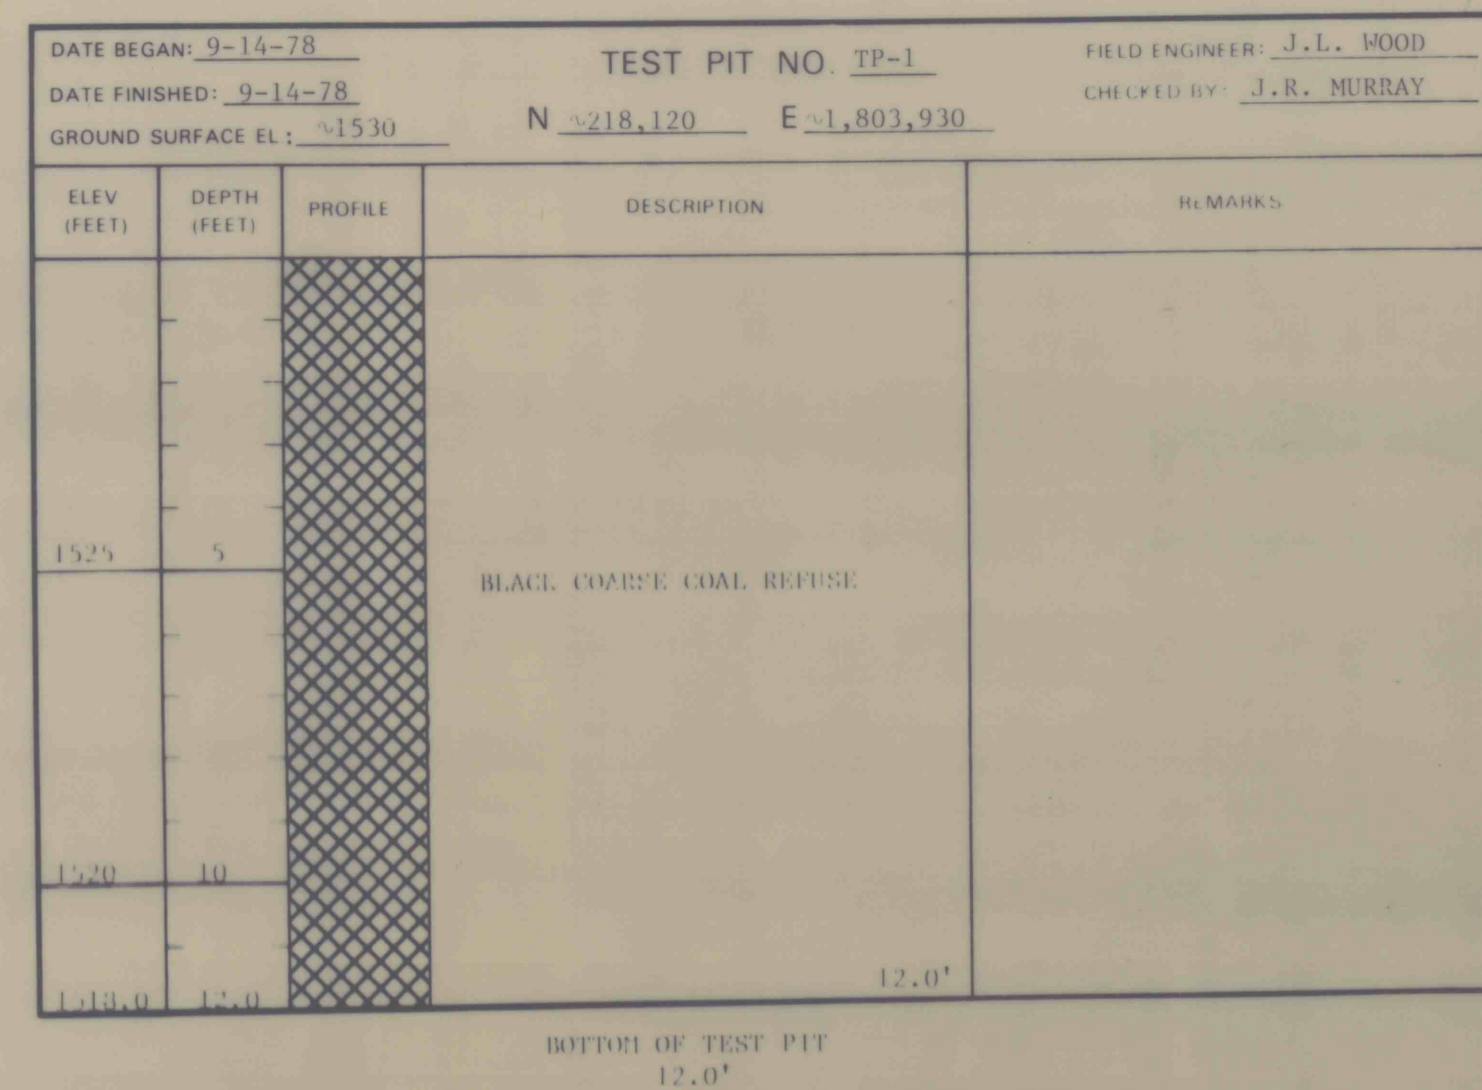

THE TEST PIT LOGS AND RELATED INFORMATION DEPICT SUBSURFACE CONDITIONS ONLY AT THE SPECIFIC LOCATIONS AND DATES INDICATED. SOIL CONDITIONS AND WATER LEVELS AT OTHER LOCATIONS MAY DIFFER FROM CONDITIONS OCCURRING AT THESE TEST PIT LOCATIONS. ALSO THE PASSAGE OF TIME MAY RESULT IN A CHANGE IN THE CONDITIONS AT THESE TEST PIT LOCATIONS.

- NOTES:
1. FOR PLAN AND LOCATION OF BORINGS AND TEST PITS SEE DWG. 78-359-E2.
 2. FOR GENERAL NOTES AND LEGEND SEE DWG. 78-359-E8.

DRAWING NO. 78-359-E7	SHEET NO.	FIGURE NO. 8
--------------------------	-----------	-----------------

TEST PITS TP-1 THROUGH TP-11
 BETHLEHEM MINE No. 101
 CENTURY, WEST VIRGINIA

PREPARED FOR
 BETHLEHEM MINES CORPORATION
 BRIDGEPORT, WEST VIRGINIA

D'APPOLONIA