


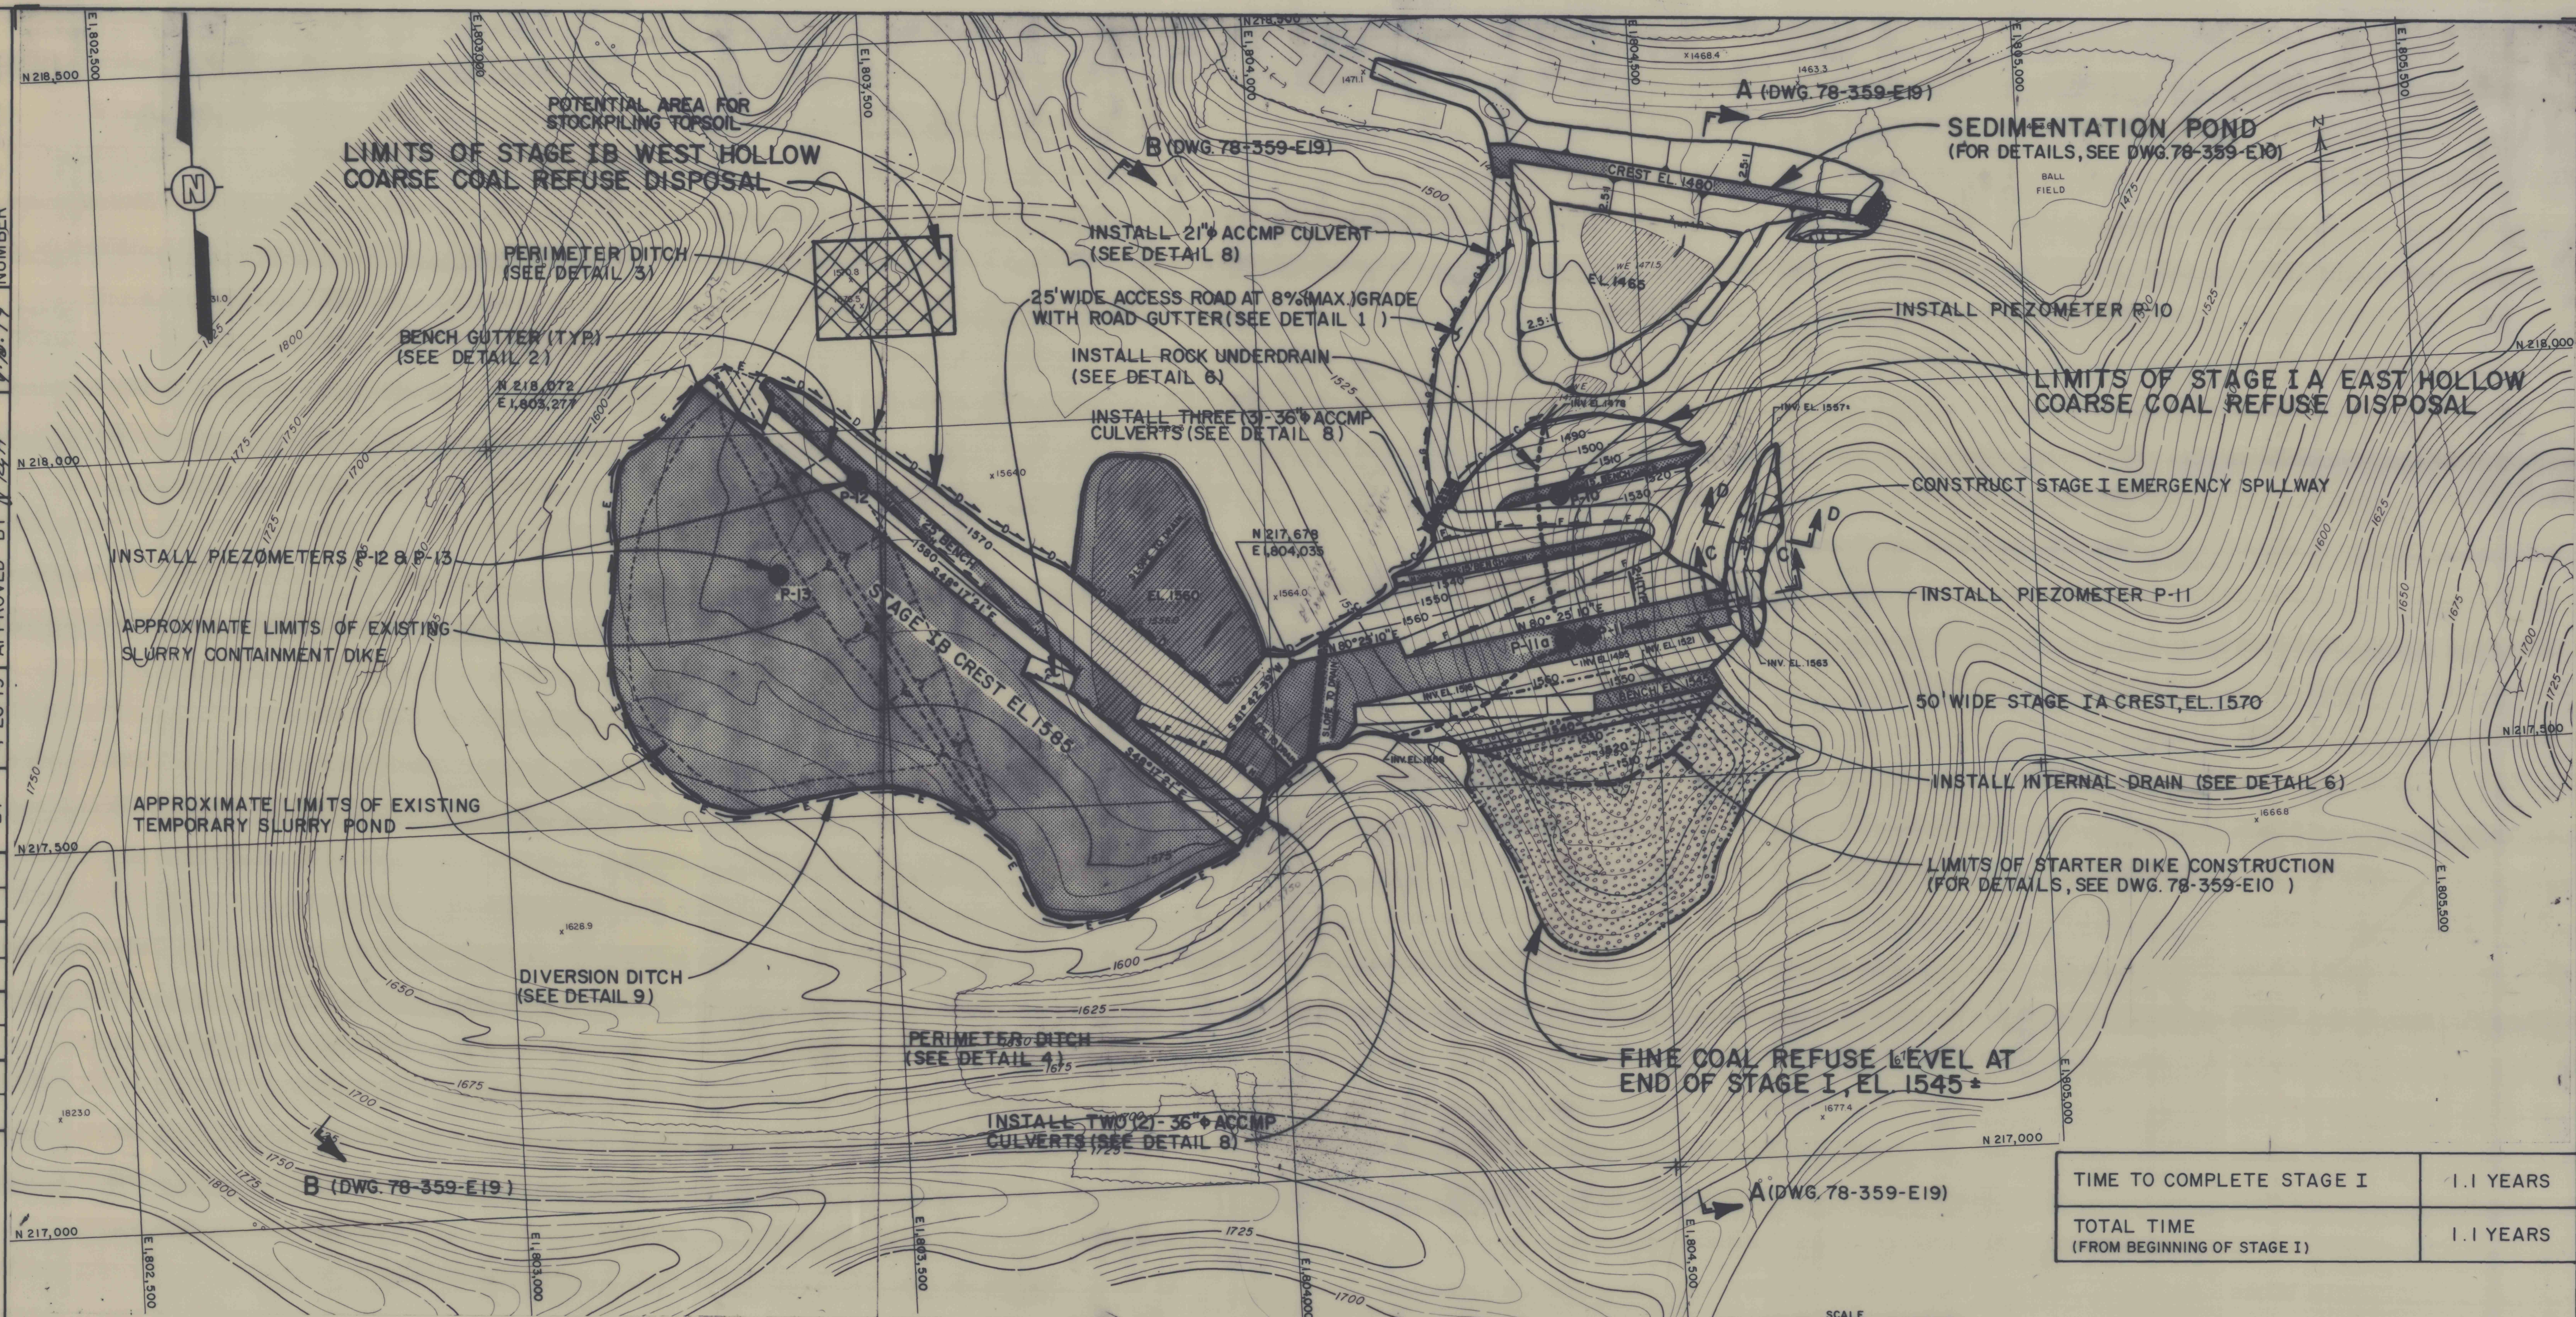

REFERENCE:
CONTOUR MAP PREPARED BY
GREENHORNE AND O'MARA, INC. DATE
FLOWN, 8/21/78. SCALE: 1" = 100'

NOTE: PIEZOMETER P-11a IS INSTALLED IN UNDERDRAIN,
P-11 OUTSIDE THE UNDERDRAIN BUT NEAR IT.

TIME TO COMPLETE STAGE I	1.1 YEARS
TOTAL TIME (FROM BEGINNING OF STAGE I)	1.1 YEARS

DRAWING NO. 78-359-E11	SHEET NO.	FIGURE NO. 13
---------------------------	-----------	------------------

PLAN - STAGE I EAST AND WEST HOLLOW

BETHLEHEM MINE No. 101
CENTURY, WEST VIRGINIA

PREPARED FOR

BETHLEHEM MINES CORPORATION
BRIDGEPORT, WEST VIRGINIA

D'APPOLONIA

