

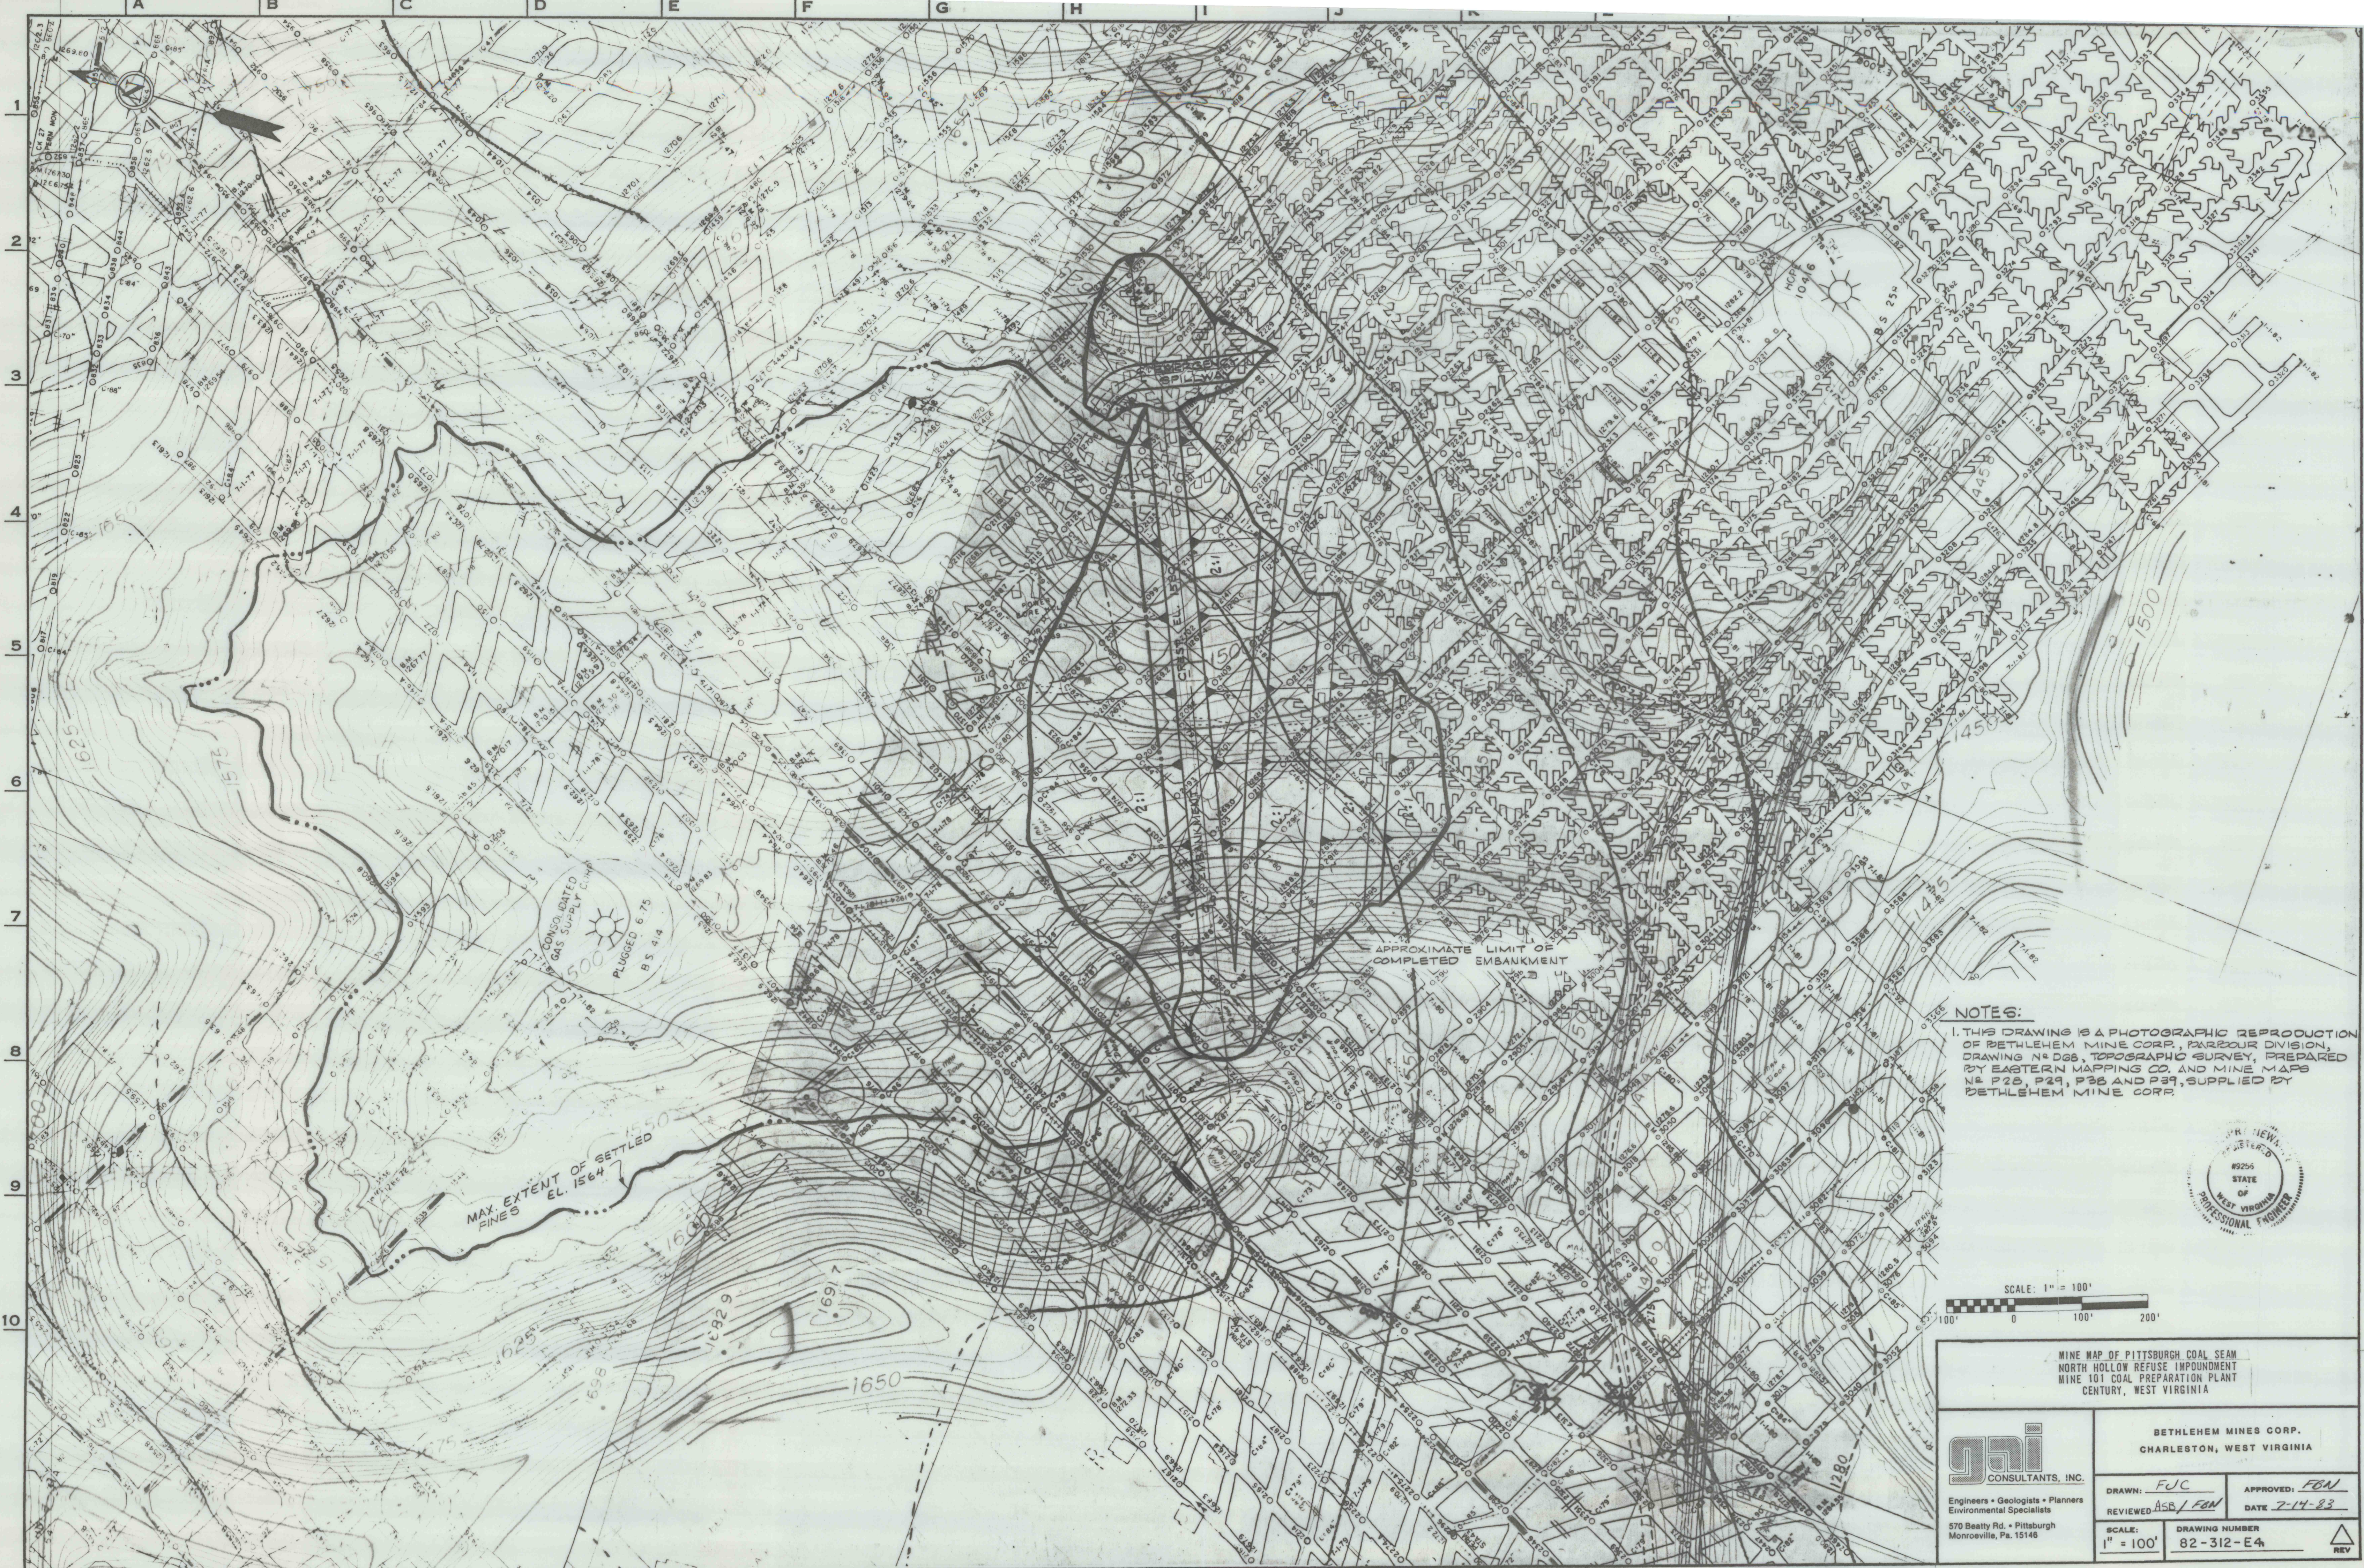


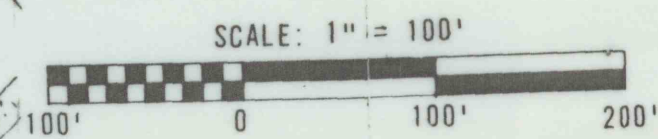

NOTES:
1. THIS DRAWING IS A PHOTOGRAPHIC REPRODUCTION OF BETHLEHEM MINE CORP., PARLOUR DIVISION, DRAWING N° D28, TOPOGRAPHIC SURVEY, PREPARED BY EASTERN MAPPING CO. AND MINE MAPS N° P28, P29, P38 AND P39, SUPPLIED BY BETHLEHEM MINE CORP.

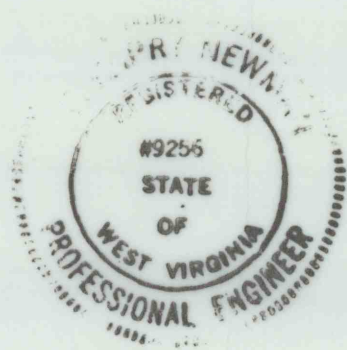

MINE MAP OF PITTSBURGH COAL SEAM NORTH HOLLOW REFUSE IMPOUNDMENT MINE 101 COAL PREPARATION PLANT CENTURY, WEST VIRGINIA	
gai CONSULTANTS, INC. Engineers • Geologists • Planners Environmental Specialists 570 Beatty Rd. • Pittsburgh Monroeville, Pa. 15146	
BETHLEHEM MINES CORP. CHARLESTON, WEST VIRGINIA	
DRAWN: <u>FJC</u> REVIEWED: <u>ASB / FBN</u> SCALE: <u>1" = 100'</u>	APPROVED: <u>FBN</u> DATE: <u>7-14-83</u> DRAWING NUMBER: <u>82-312-E4</u>