
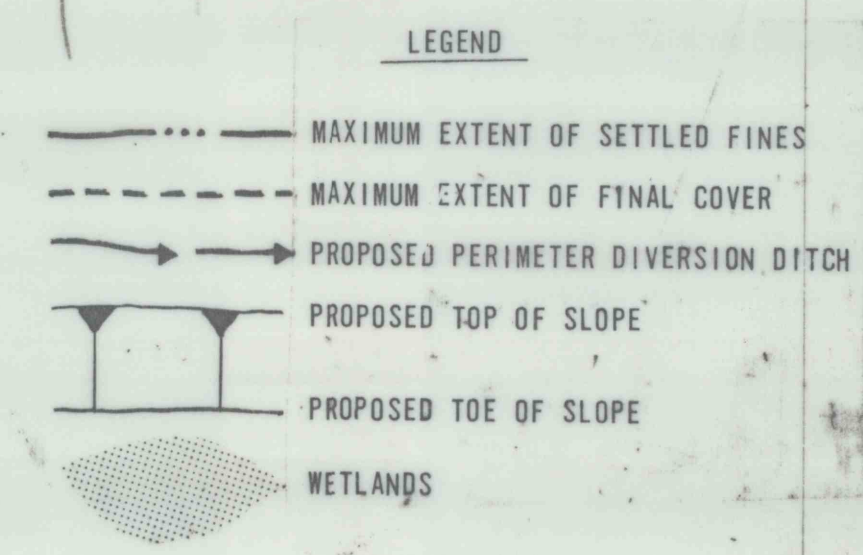
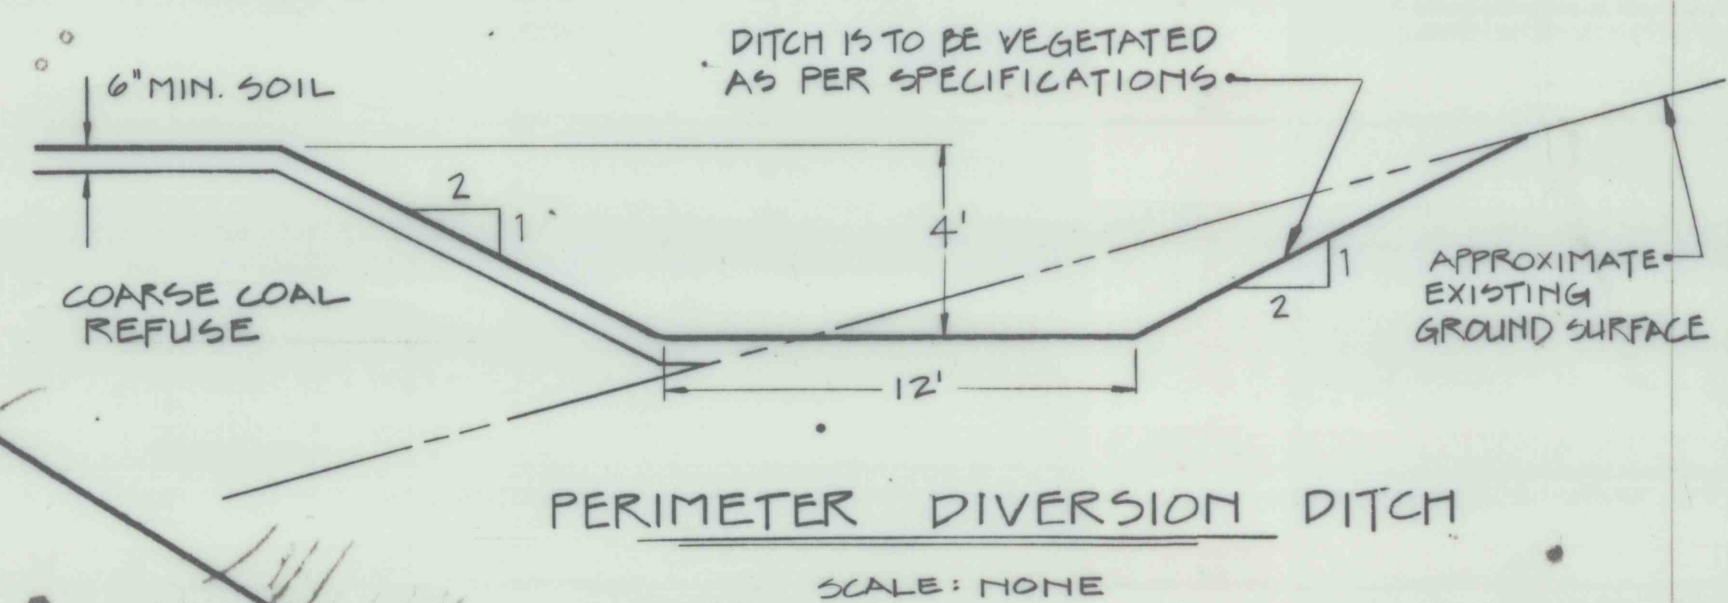
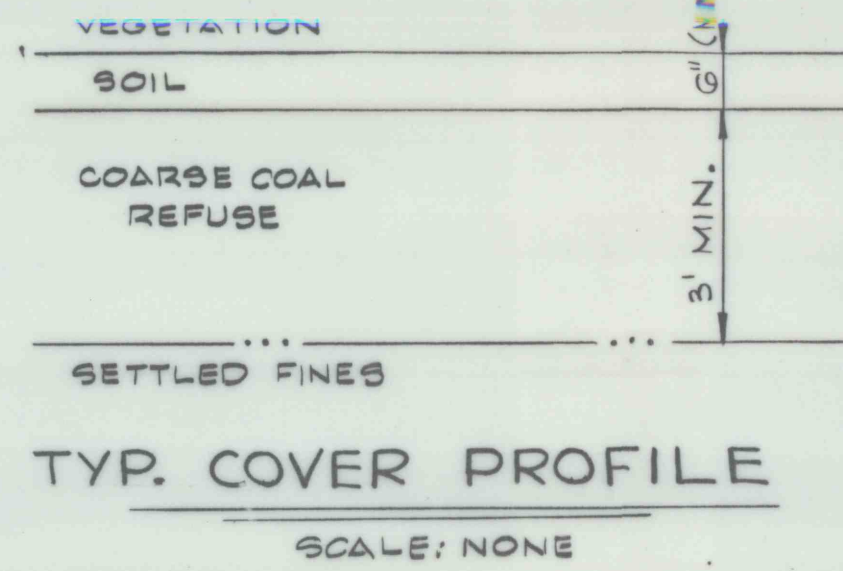
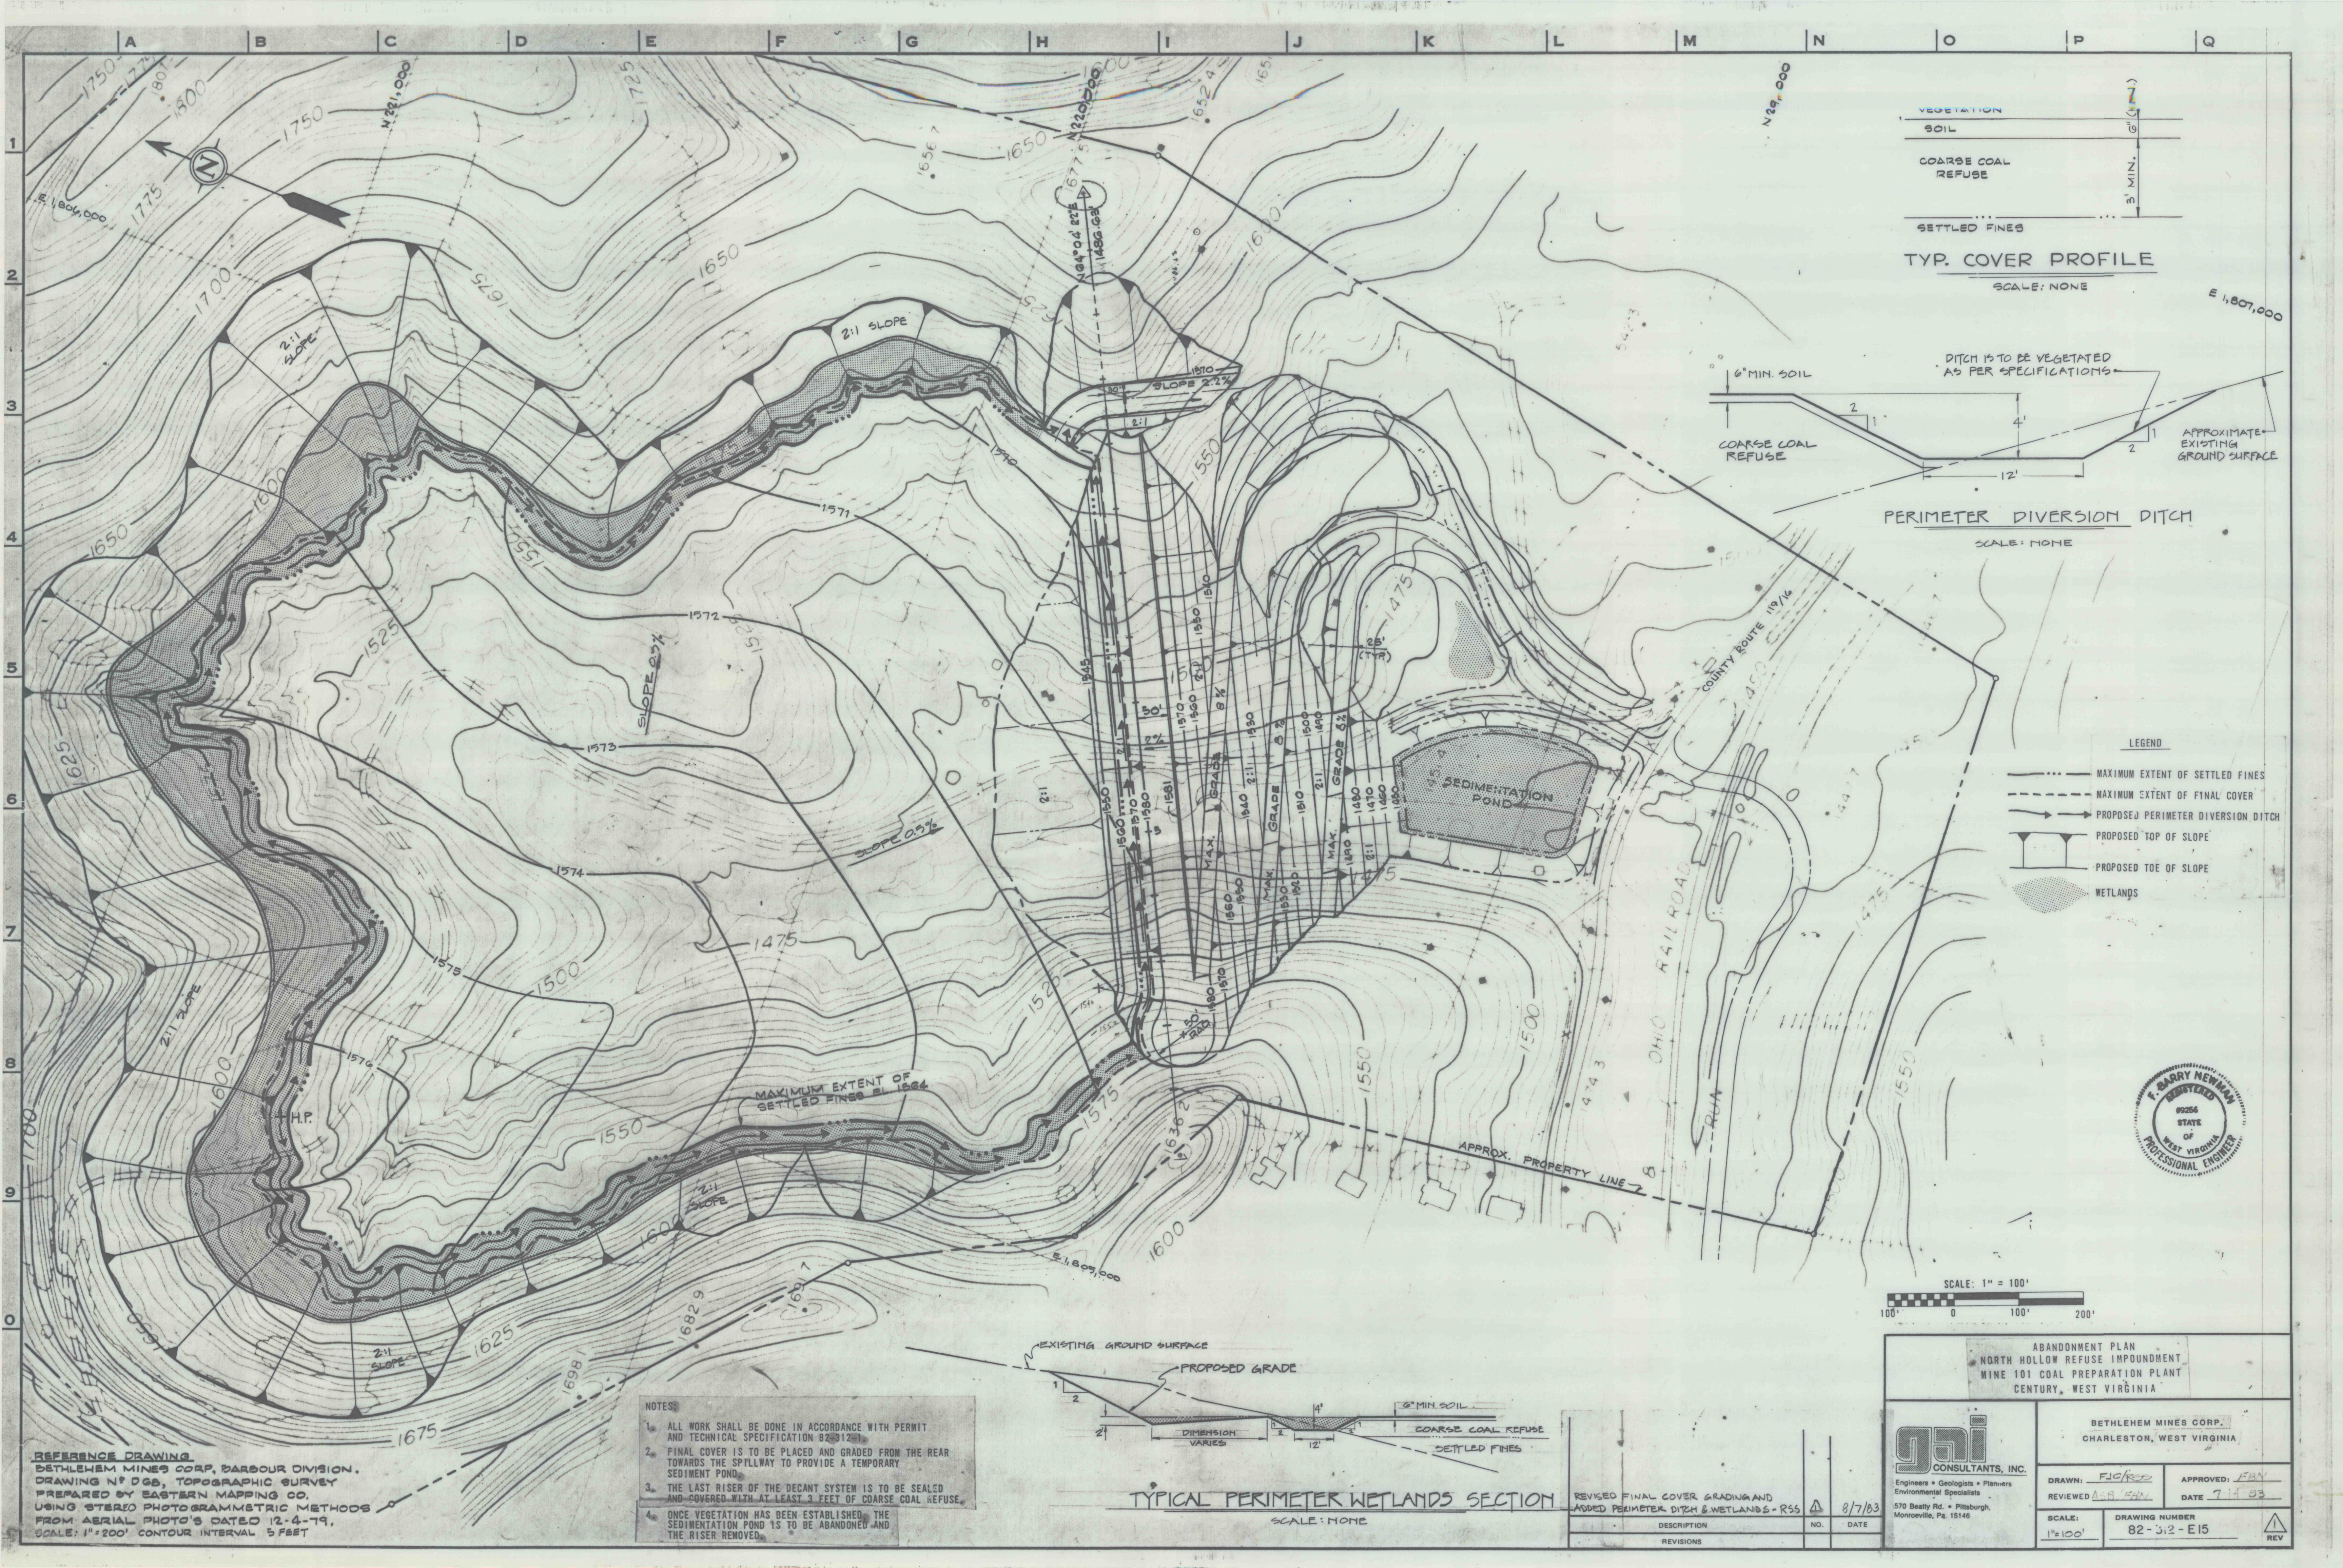


- NOTES:
- ALL WORK SHALL BE DONE IN ACCORDANCE WITH PERMIT AND TECHNICAL SPECIFICATION 82-312-1.
 - FINAL COVER IS TO BE PLACED AND GRADED FROM THE REAR TOWARDS THE SPILLWAY TO PROVIDE A TEMPORARY SEDIMENT POND.
 - THE LAST RISER OF THE DECANT SYSTEM IS TO BE SEALED AND COVERED WITH AT LEAST 3 FEET OF COARSE COAL REFUSE.
 - ONCE VEGETATION HAS BEEN ESTABLISHED, THE SEDIMENTATION POND IS TO BE ABANDONED AND THE RISER REMOVED.

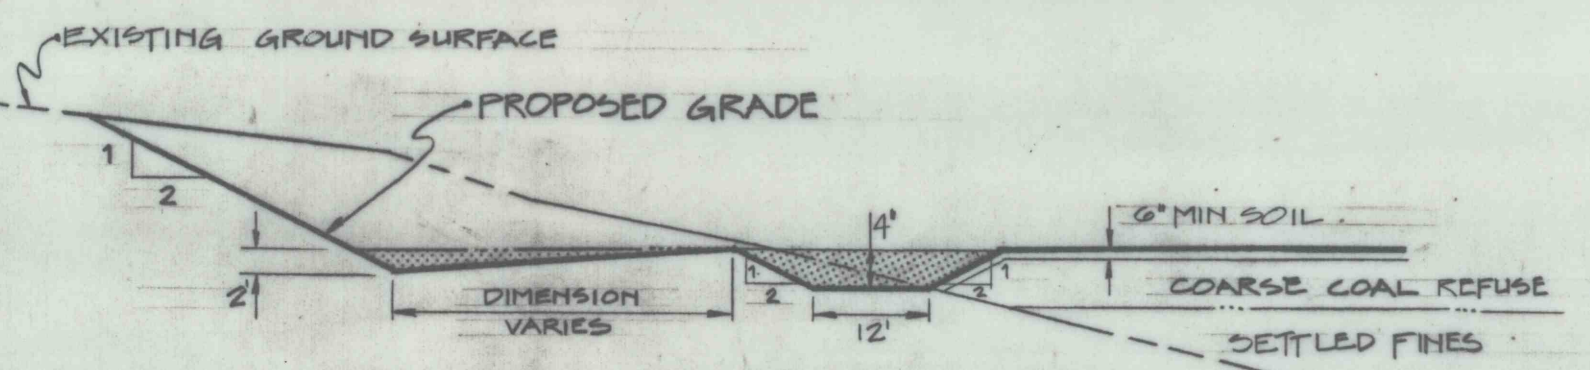

REVISED FINAL COVER GRADING AND ADDED PERIMETER DITCH & WETLANDS - R55		
DESCRIPTION	NO.	DATE
REVISIONS		

ABANDONMENT PLAN
NORTH HOLLOW REFUSE IMPOUNDMENT
MINE 101 COAL PREPARATION PLANT
CENTURY, WEST VIRGINIA

gni
CONSULTANTS, INC.
Engineers • Geologists • Planners
Environmental Specialists
570 Beatty Rd. • Pittsburgh,
Monroeville, Pa. 15146

BETHLEHEM MINES CORP.
CHARLESTON, WEST VIRGINIA

DRAWN: FJC/RSS
REVIEWED: AB/EAR
SCALE: 1"=100'

APPROVED: JBN
DATE: 7/14/83
DRAWING NUMBER: 82-312-E15