



DRAWING NUMBER 881733-E1
 CHECKED BY RFT
 APPROVED BY RFT
 DRAWN BY dam
 8/10/89

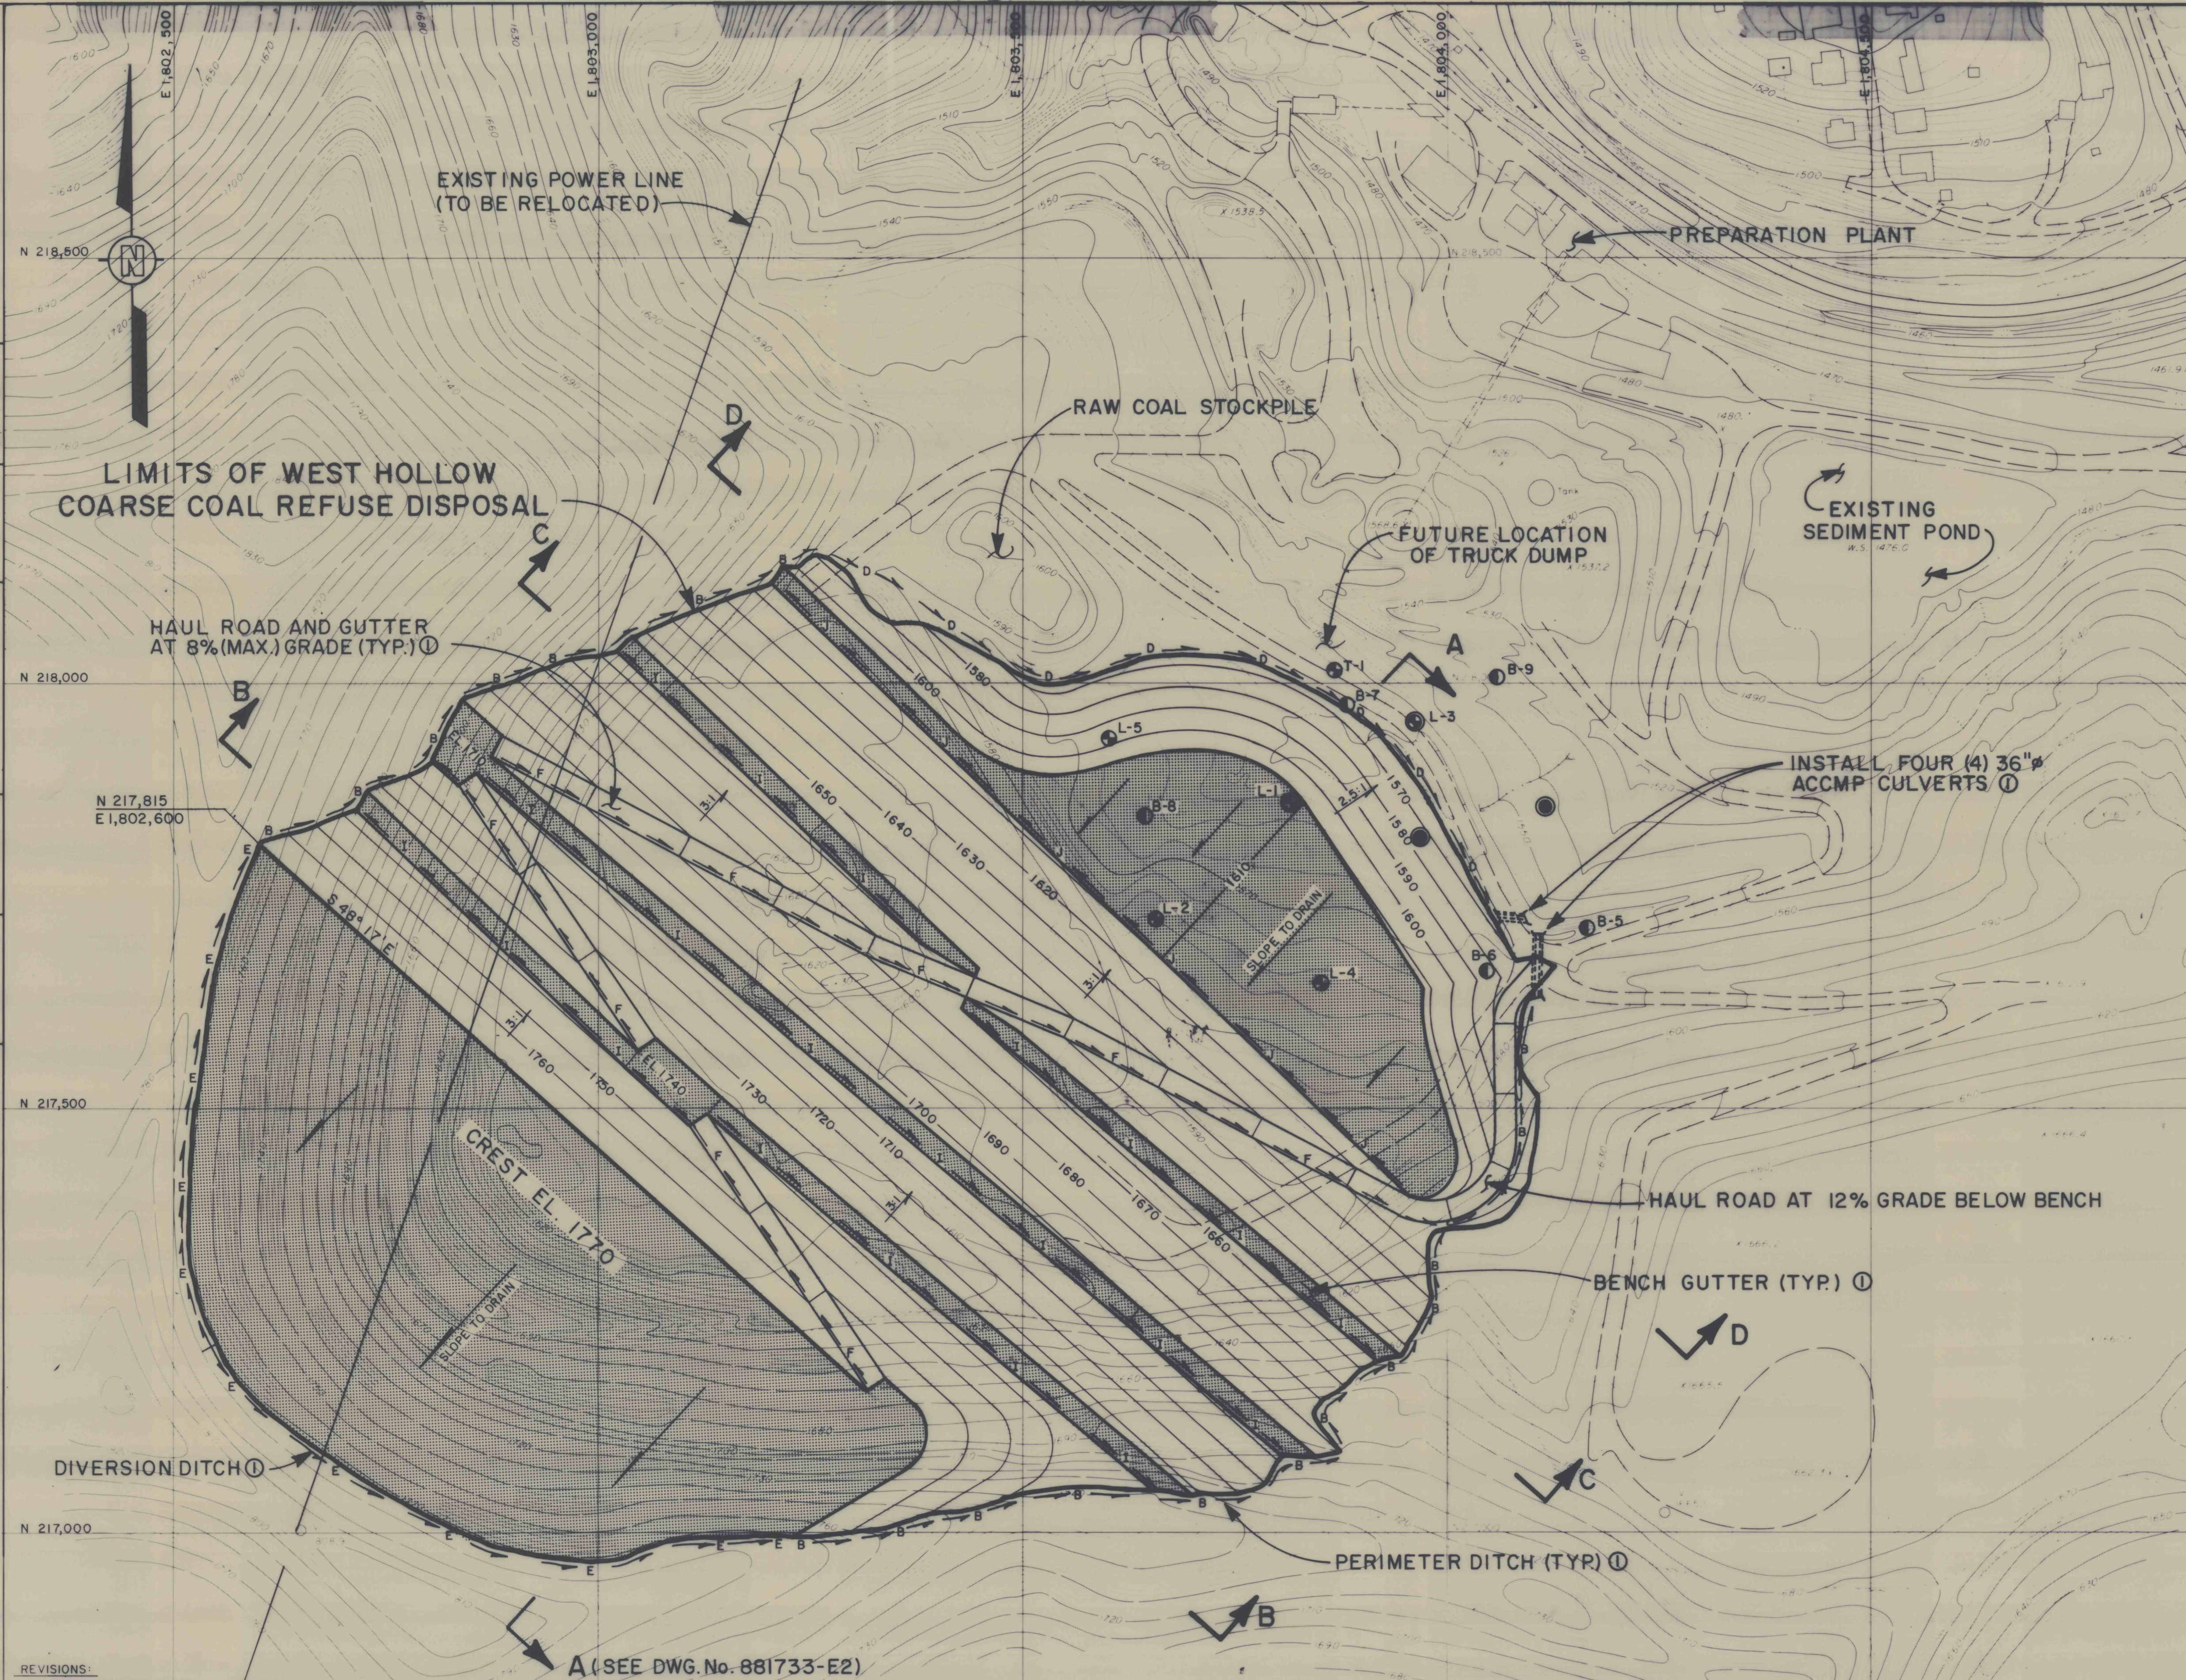

NOTES:
 1. FOR DETAILS OF PERIMETER AND DIVERSION DITCHES, HAUL ROADS AND GUTTERS, BENCHES AND GUTTERS AND CULVERT INSTALLATION, SEE DRAWING No. 78-359-E16.

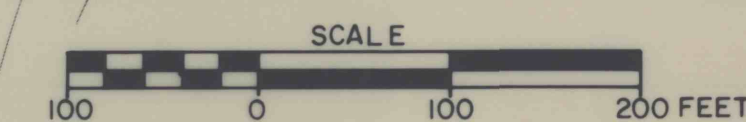

DRAWING NO. 881733-E1	SHEET NO.	FIGURE NO. 3
--------------------------	-----------	-----------------

WEST HOLLOW PLAN
 COARSE COAL REFUSE DISPOSAL EMBANKMENT
 BETHENERGY MINE No. 101
 CENTURY, WEST VIRGINIA

PREPARED FOR

BETHENERGY MINES INC.
 SOUTHERN DIVISION
 CHARLESTON, WEST VIRGINIA

D'APPOLONIA

LEGEND

- ① DENOTES REFERENCE TO RESPECTIVE NOTE ON THIS DRAWING
- BORING DRILLED BY D'APPOLONIA IN 1989
- ⊙ BORING DRILLED BY D'APPOLONIA IN 1989 WITH PIEZOMETER INSTALLED
- ⊙ BORING DRILLED BY D'APPOLONIA IN 1978
- ⊙ PIEZOMETER INSTALLED BY BETHENERGY MINES

REVISIONS:
 1. ADDED SECTIONS B-B, C-C AND D-D
 AND NOTE TO EMBANKMENT CREST.
 RFT 1/15/90

REFERENCE:
 TOPOGRAPHIC MAP PREPARED BY KUCERA INTERNATIONAL,
 MENTOR, OHIO, DATE FLOWN 2/25/89, SCALE 1"=100'