



881733-E2
DRAWING NUMBER
8' 11" 189
8' 11" 189
CHECKED BY
APPROVED BY
6-27-89
DRAWN BY

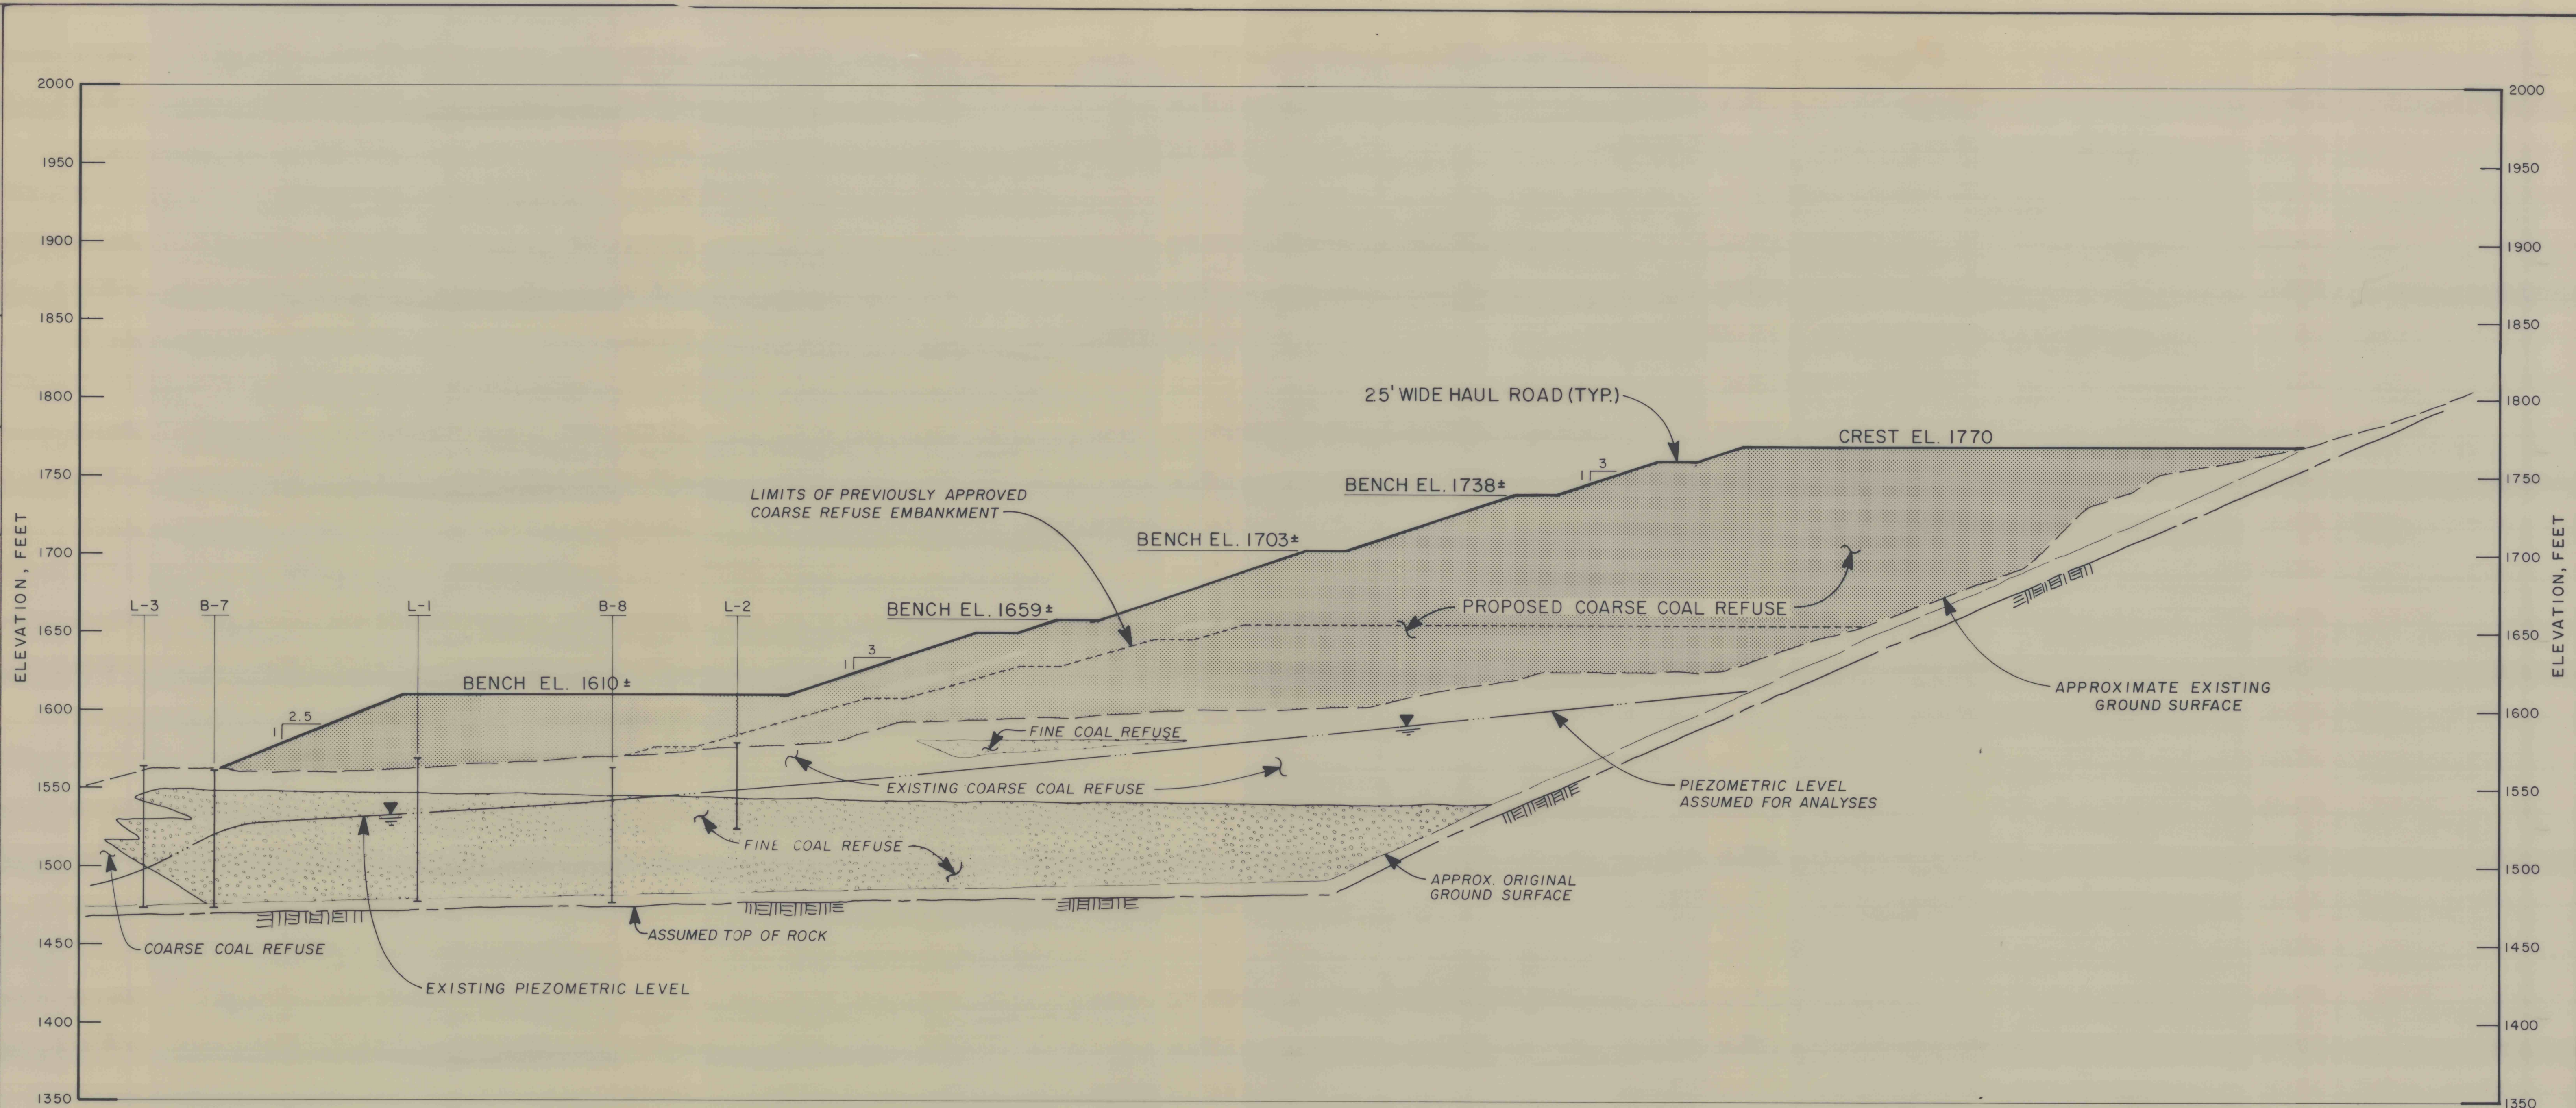

SECTION A-A

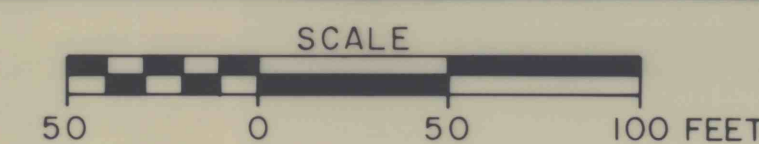

THE BORING LOGS AND RELATED INFORMATION DEPICT SUBSURFACE CONDITIONS ONLY AT THE SPECIFIC LOCATIONS AND DATES INDICATED. SOIL CONDITIONS AND WATER LEVELS AT OTHER LOCATIONS MAY DIFFER FROM CONDITIONS OCCURRING AT THESE BORING LOCATIONS. ALSO THE PASSAGE OF TIME MAY RESULT IN A CHANGE IN THE CONDITIONS AT THESE BORING LOCATIONS.

THE DEPTH AND THICKNESS OF THE SUBSURFACE STRATA INDICATED ON THE SECTIONS WERE GENERALIZED FROM AND INTERPOLATED BETWEEN THE TEST BORINGS. INFORMATION ON ACTUAL SUBSURFACE CONDITIONS EXISTS ONLY AT THE LOCATION OF THE TEST BORINGS AND IT IS POSSIBLE THAT SUBSURFACE CONDITIONS BETWEEN THE TEST BORINGS MAY VARY FROM THOSE INDICATED.

REVISIONS

1. ADDED LIMITS OF PREVIOUSLY APPROVED COARSE REFUSE EMBANKMENT. RFT 11/15/90

DRAWING NO 881733-E2	SHEET NO	FIGURE NO 4
--------------------------------	----------	-----------------------

SECTION A-A
COARSE COAL REFUSE DISPOSAL EMBANKMENT
BETHENERGY MINE No. 101
CENTURY, WEST VIRGINIA

PREPARED FOR

BETHENERGY MINES INC.
SOUTHERN DIVISION
CHARLESTON, WEST VIRGINIA

D'APOLONIA

DWG No. 101-R3-244

File No. 15-15-48