




DATE	BY	REVISION	RECORD	DR.	CK.

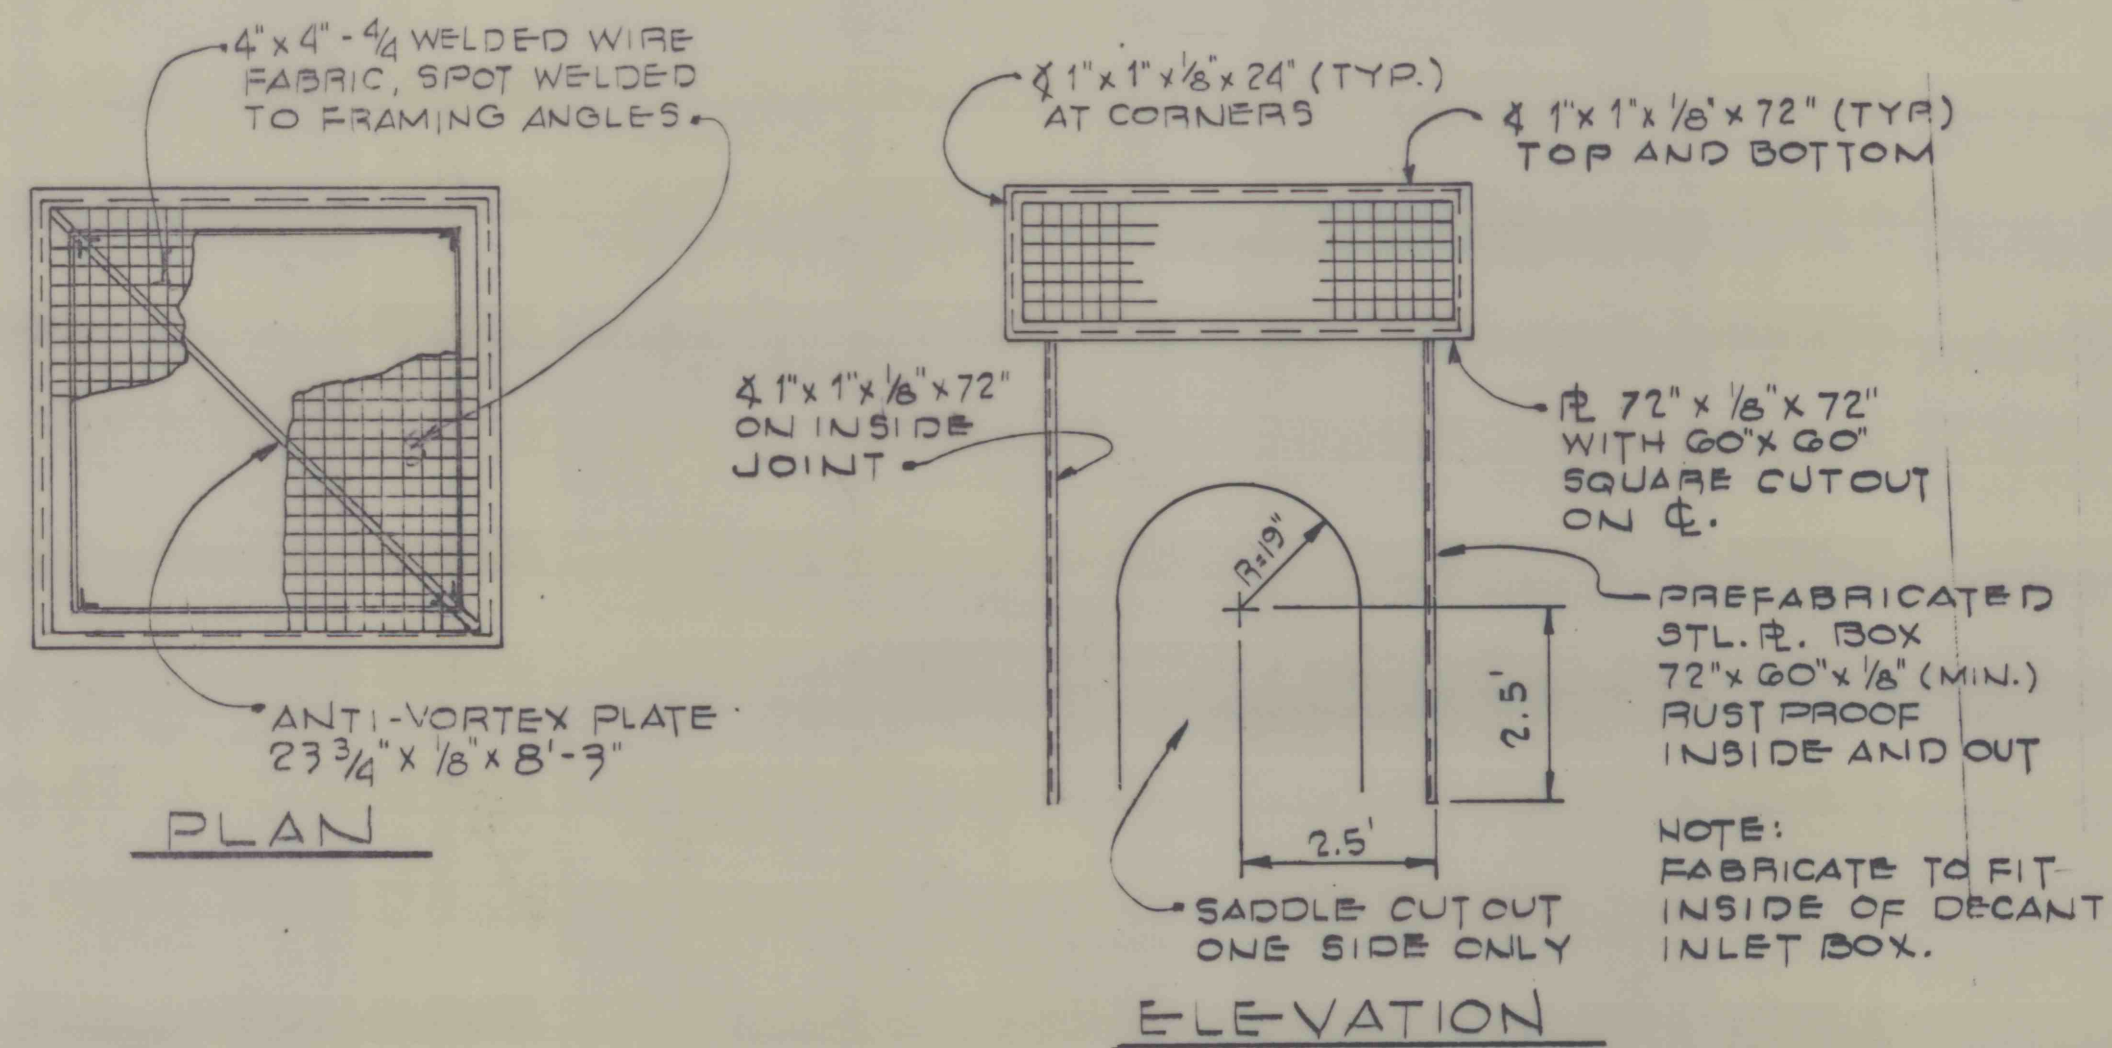


DETAIL 5
REMOVABLE TRASH RACK
FOR DECANT INLET BOX
N.T.S.

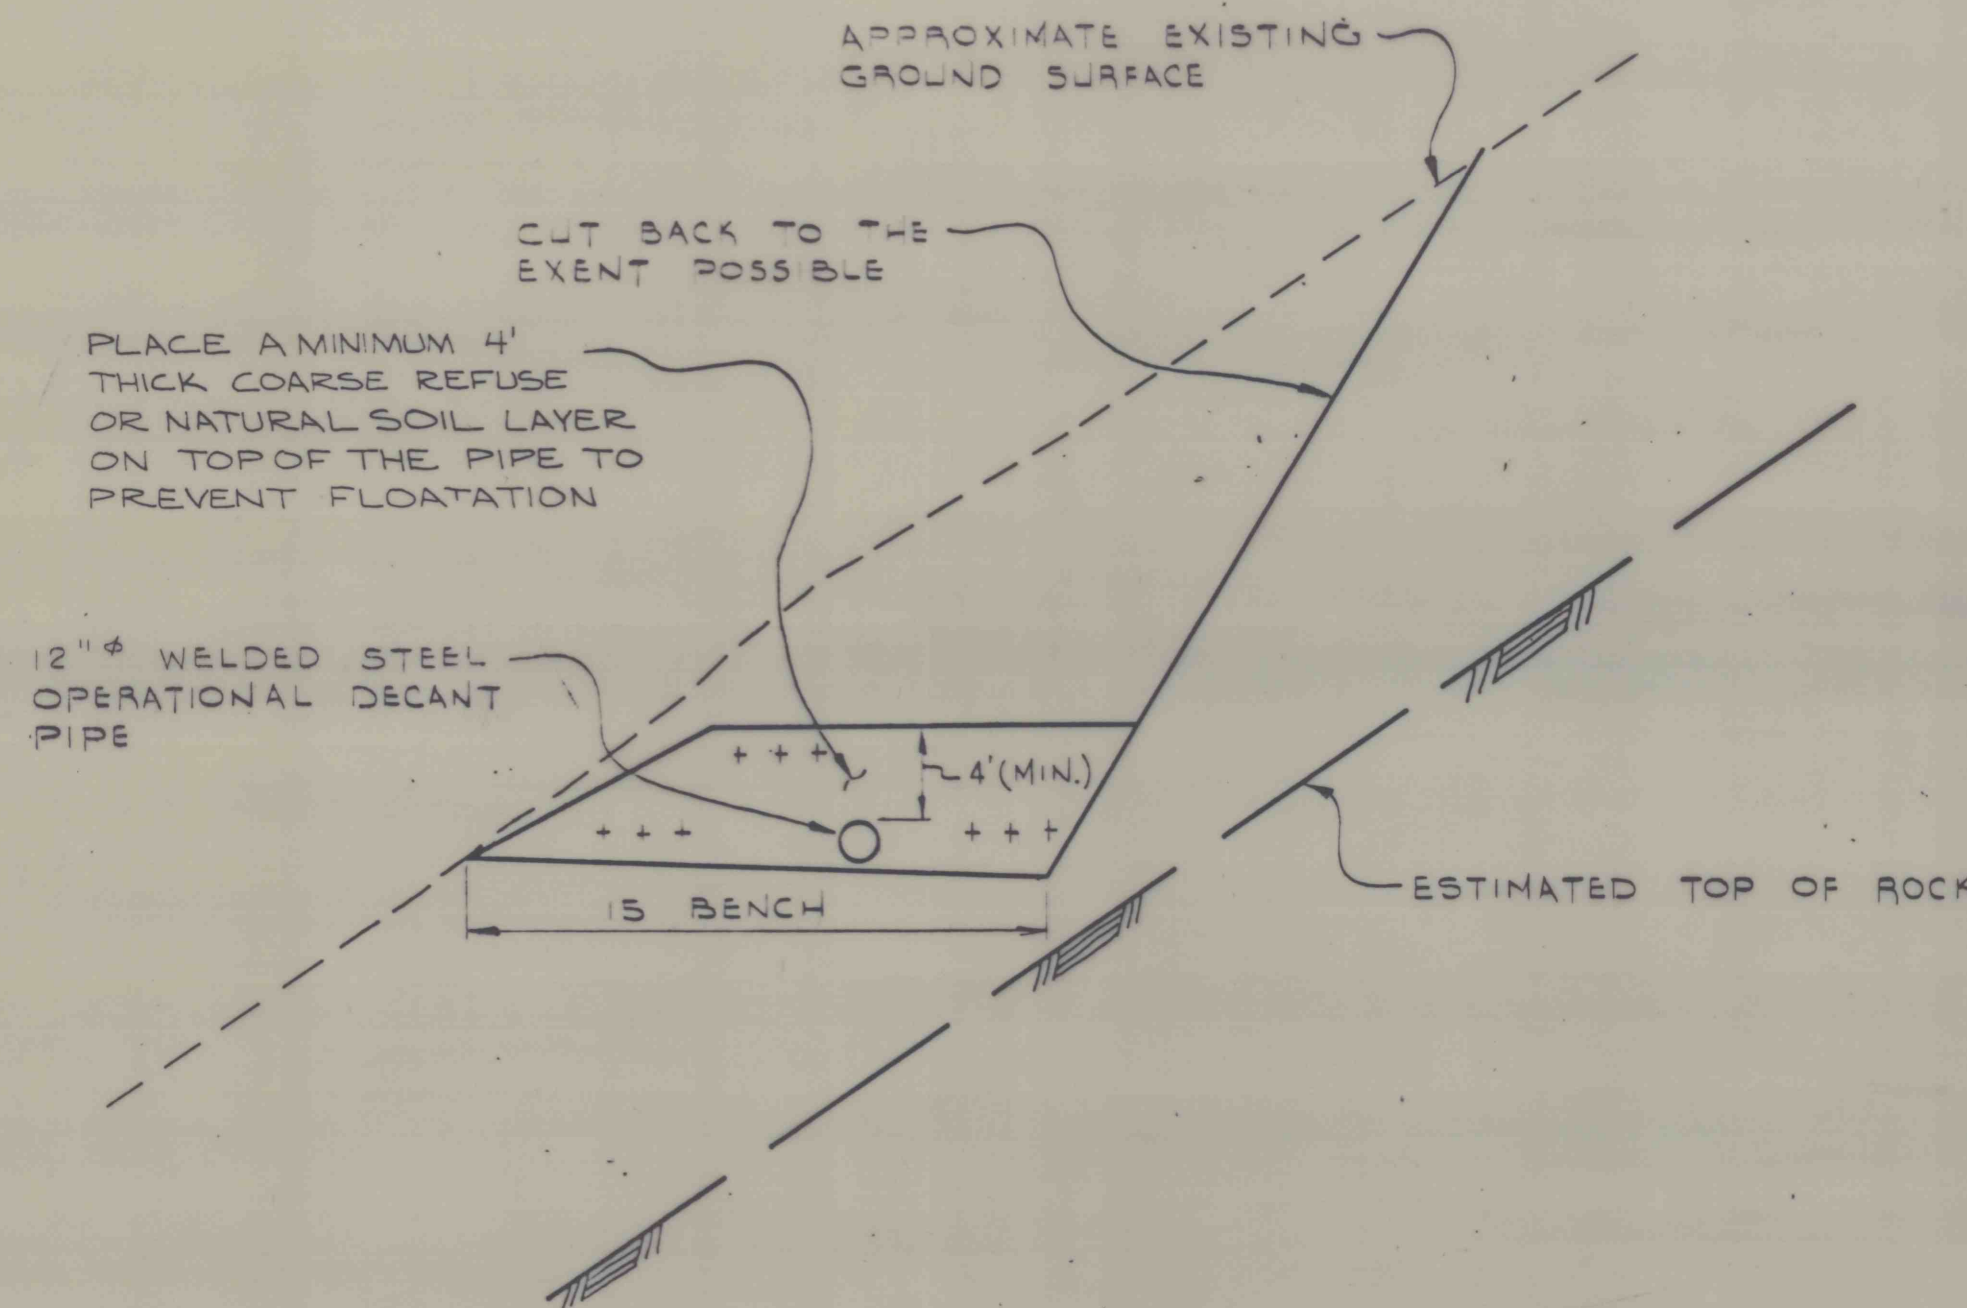


DETAIL 6
OPERATION DECANT INSTALLATION
N.T.S.

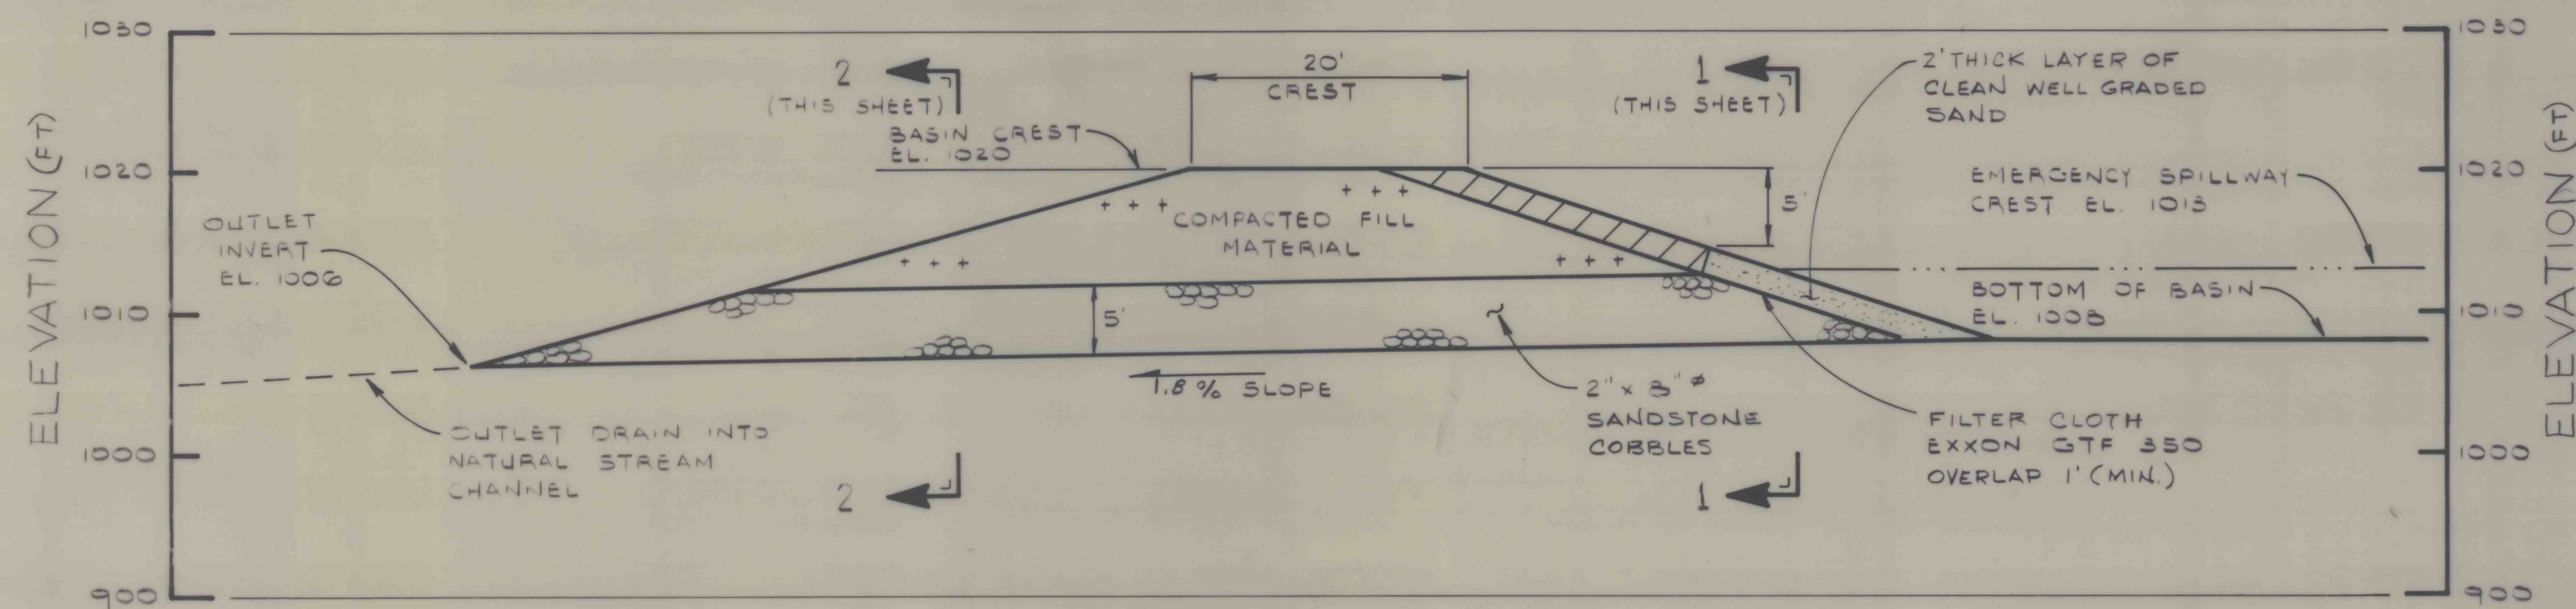


SECTION E-E
PROFILE OF ROCK DRAIN AND
SEDIMENT BASIN NO. 1 EMBANKMENT
SCALE: 1" = 10'

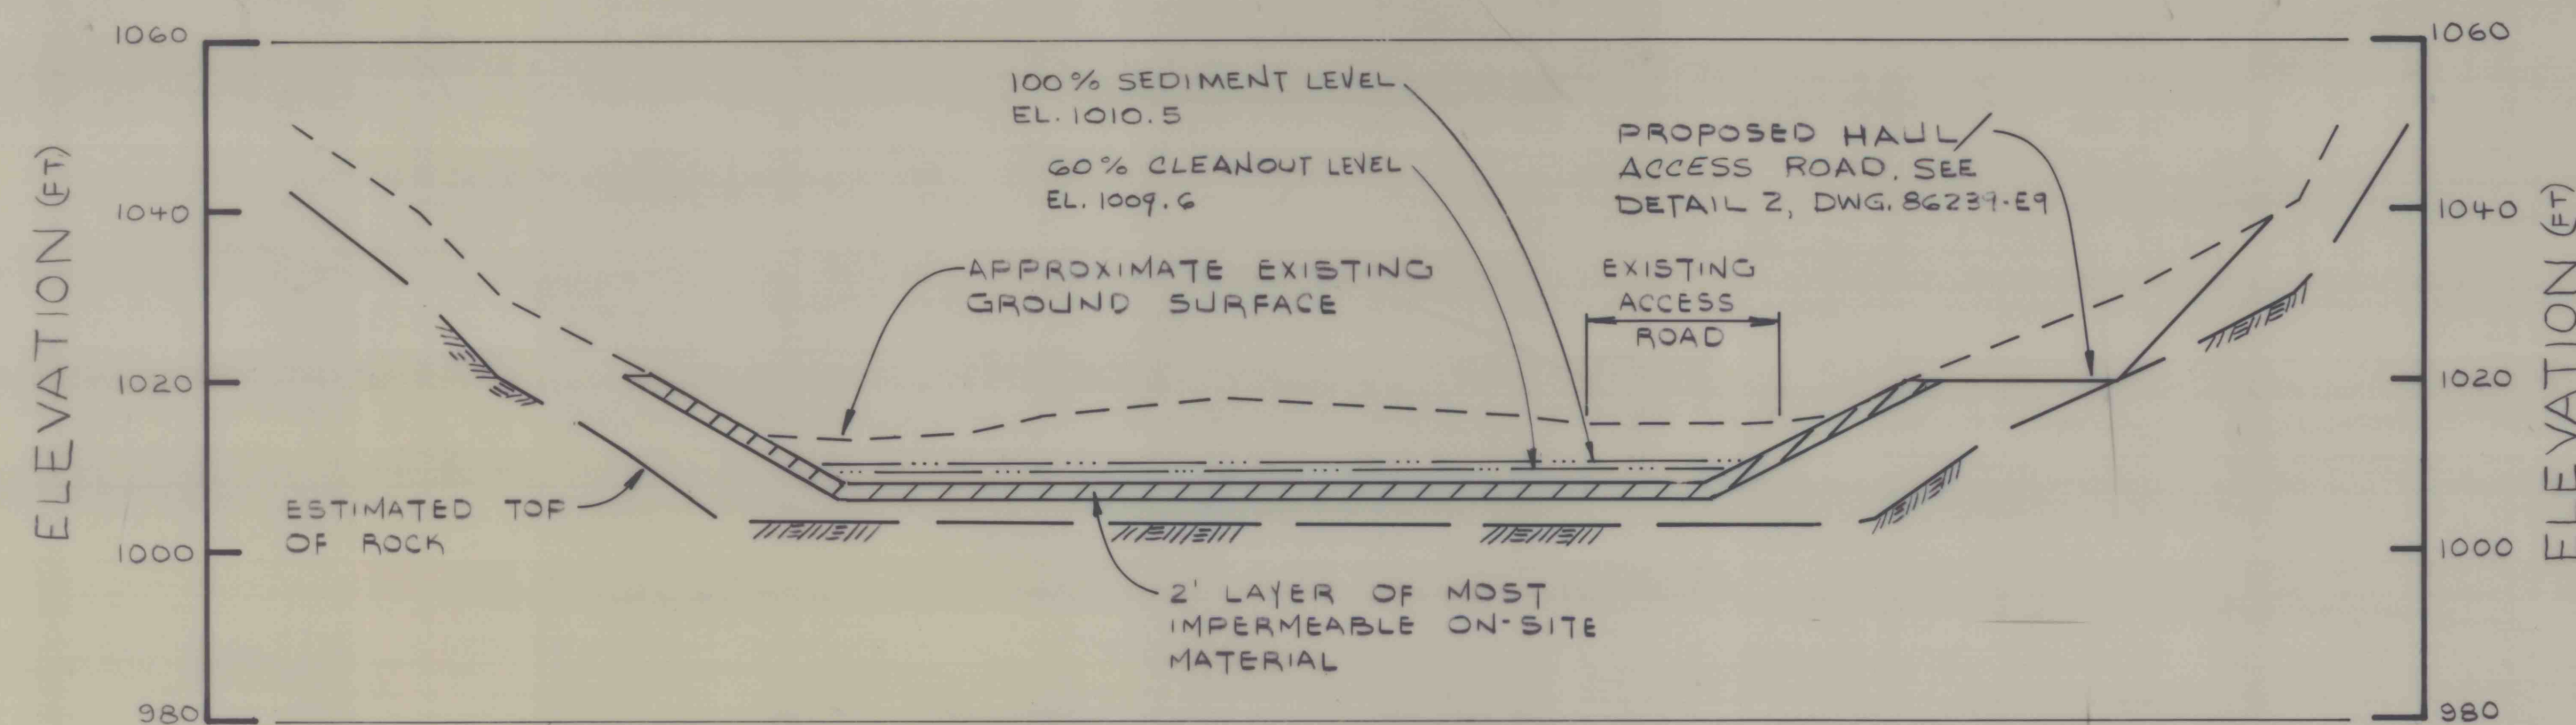


SECTION G-G
SEDIMENT BASIN NO. 1
SCALE: 1" = 20'

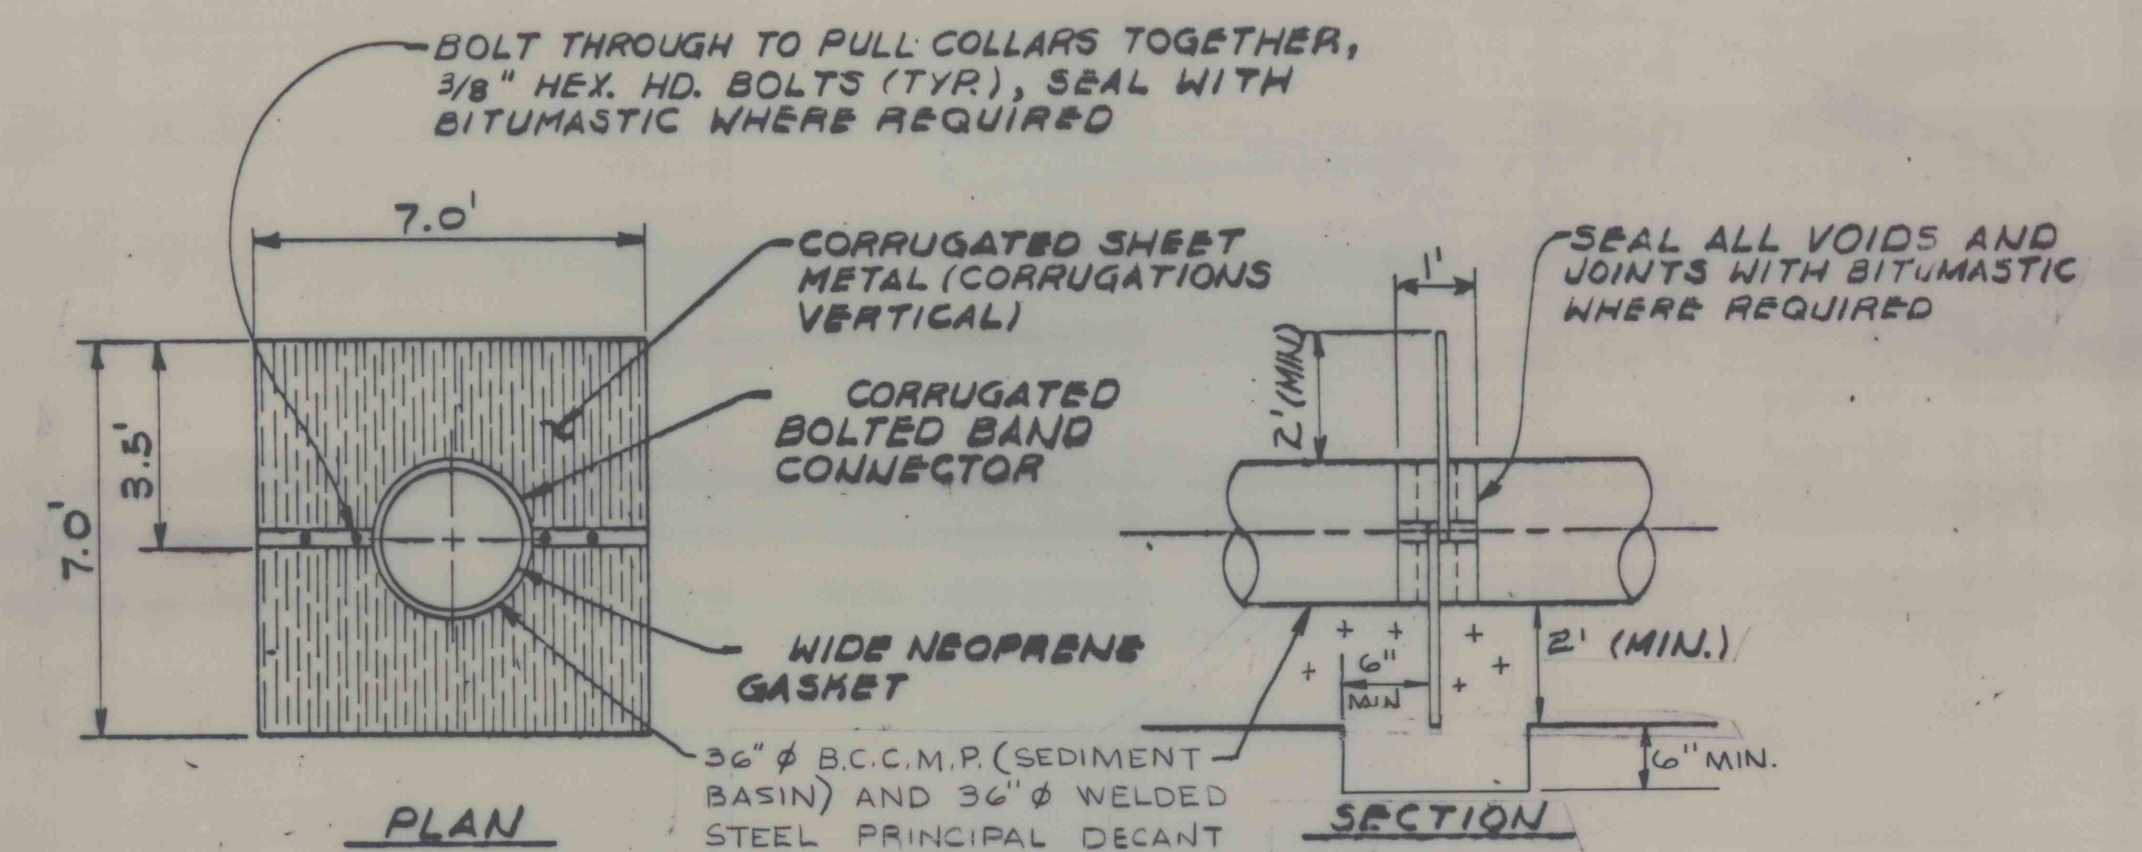

DETAIL 7
DECANT ANTI-SEEP COLLAR
N.T.S.

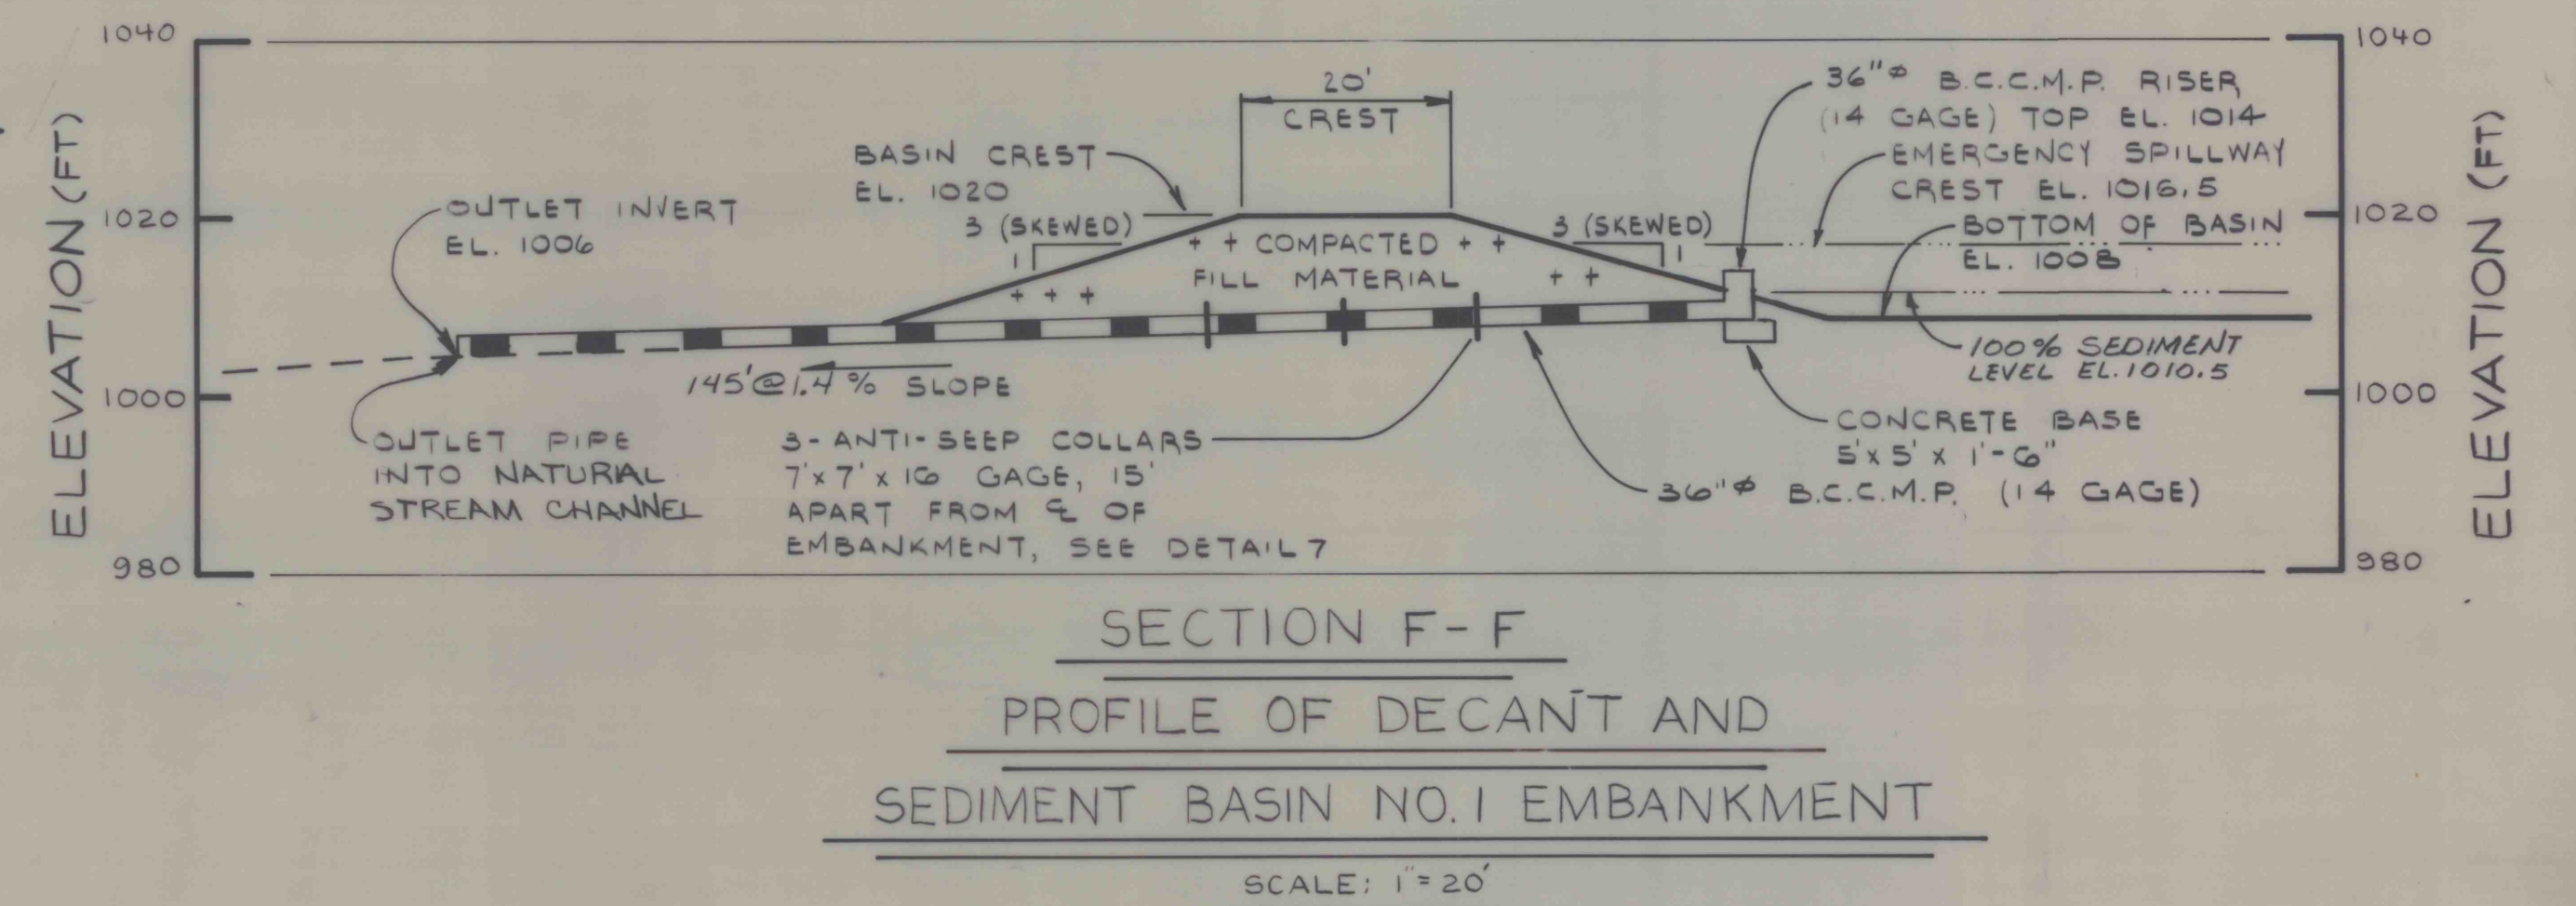

SECTION F-F
PROFILE OF DECANT AND
SEDIMENT BASIN NO. 1 EMBANKMENT
SCALE: 1" = 20'

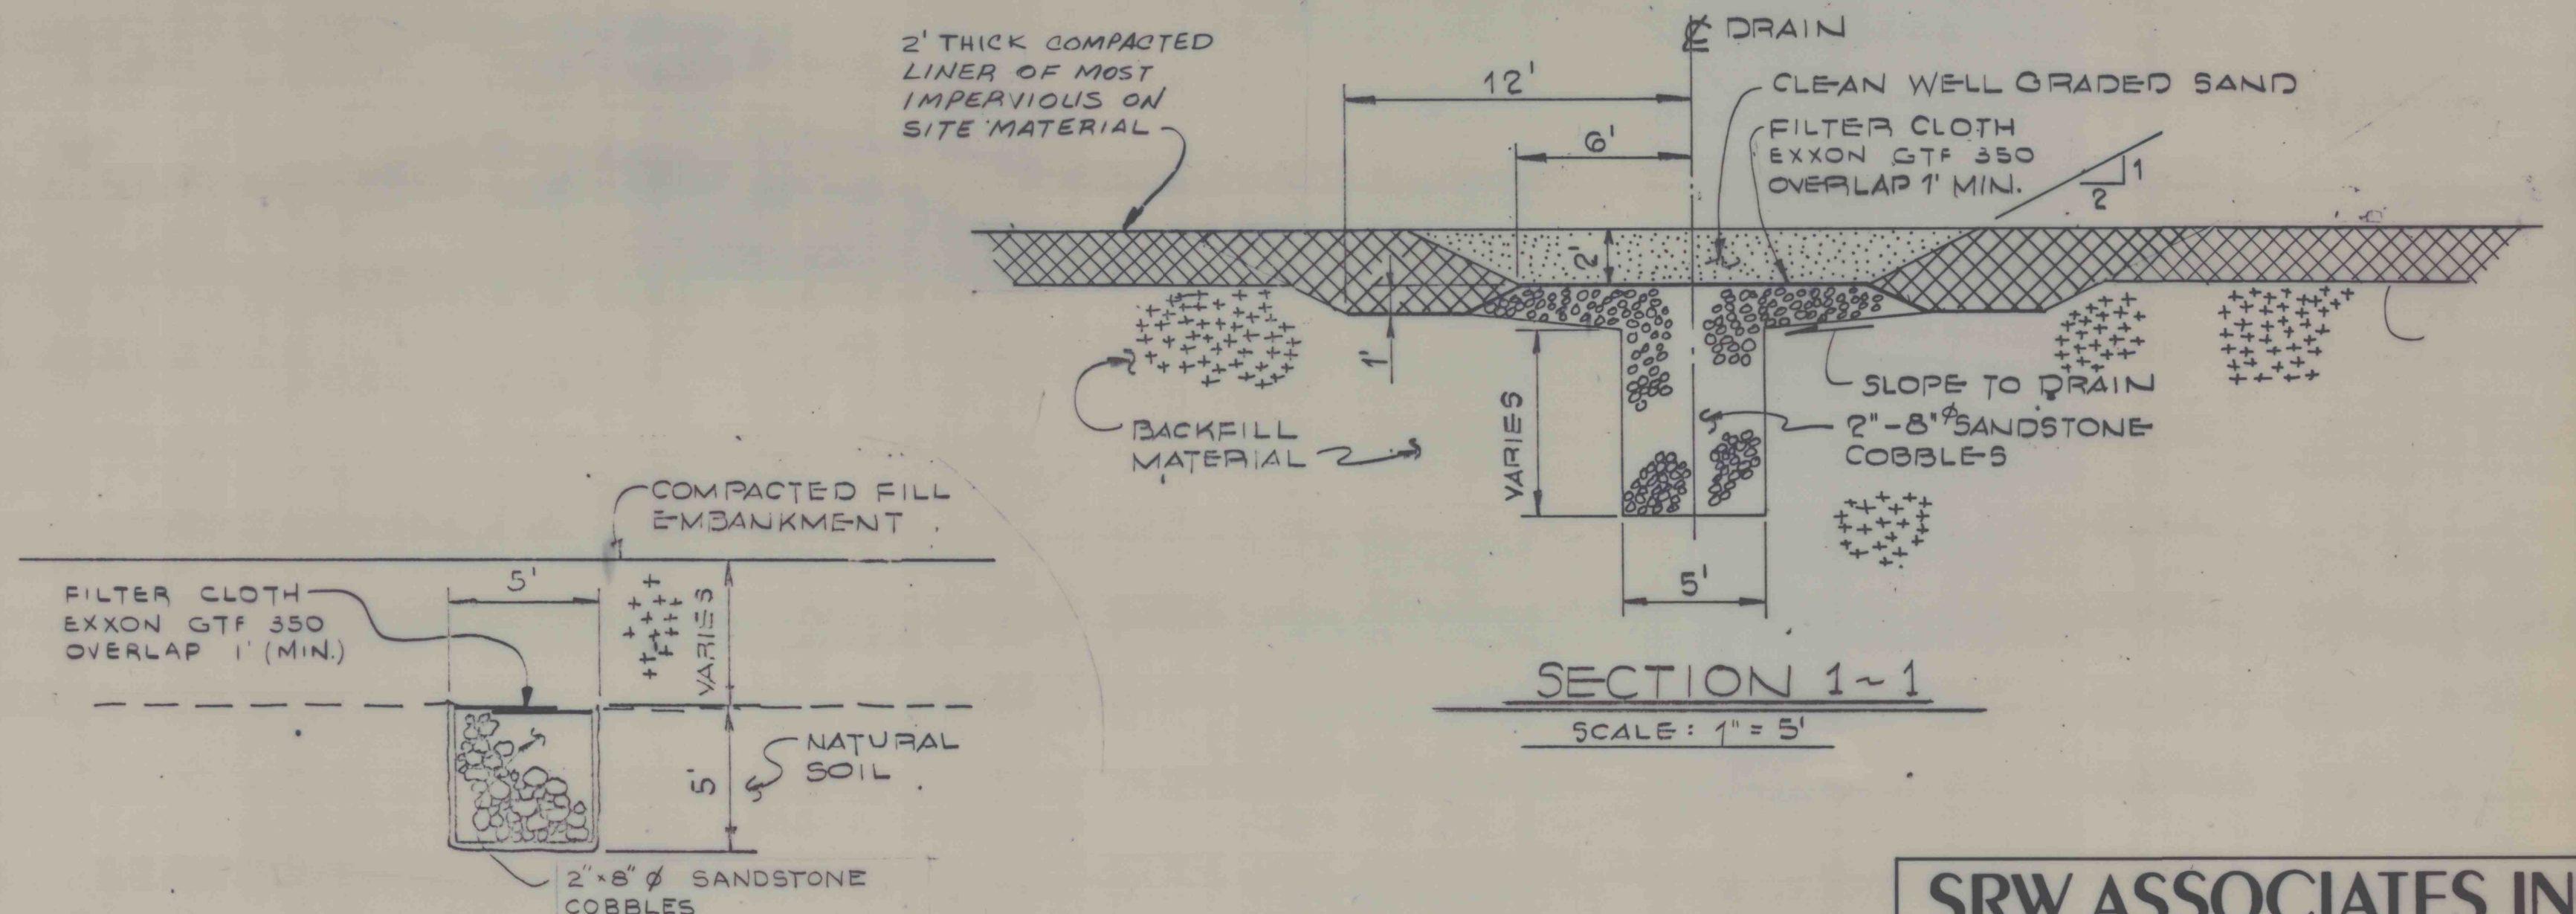

SECTION 2-2
N.T.S.

SRW ASSOCIATES INC.		
SCALE: AS NOTED	APPROVED BY: <i>[Signature]</i>	DRAWN BY: D. BRENT
DATE: APRIL 30, 1986	CHECKED BY: LLL	
BETHENERGY MINES CORPORATION WEST VIRGINIA DIVISION BROWN'S BRANCH IMPOUNDMENT BOONE COUNTY, WEST VIRGINIA		
SECTIONS E-E THROUGH G-G AND DETAILS 5 THROUGH 7		SHEET NUMBER 11 of 17 DRAWING NUMBER 86239 -E10