




DATE	BY	REVISION	RECORD	DR.	CK.

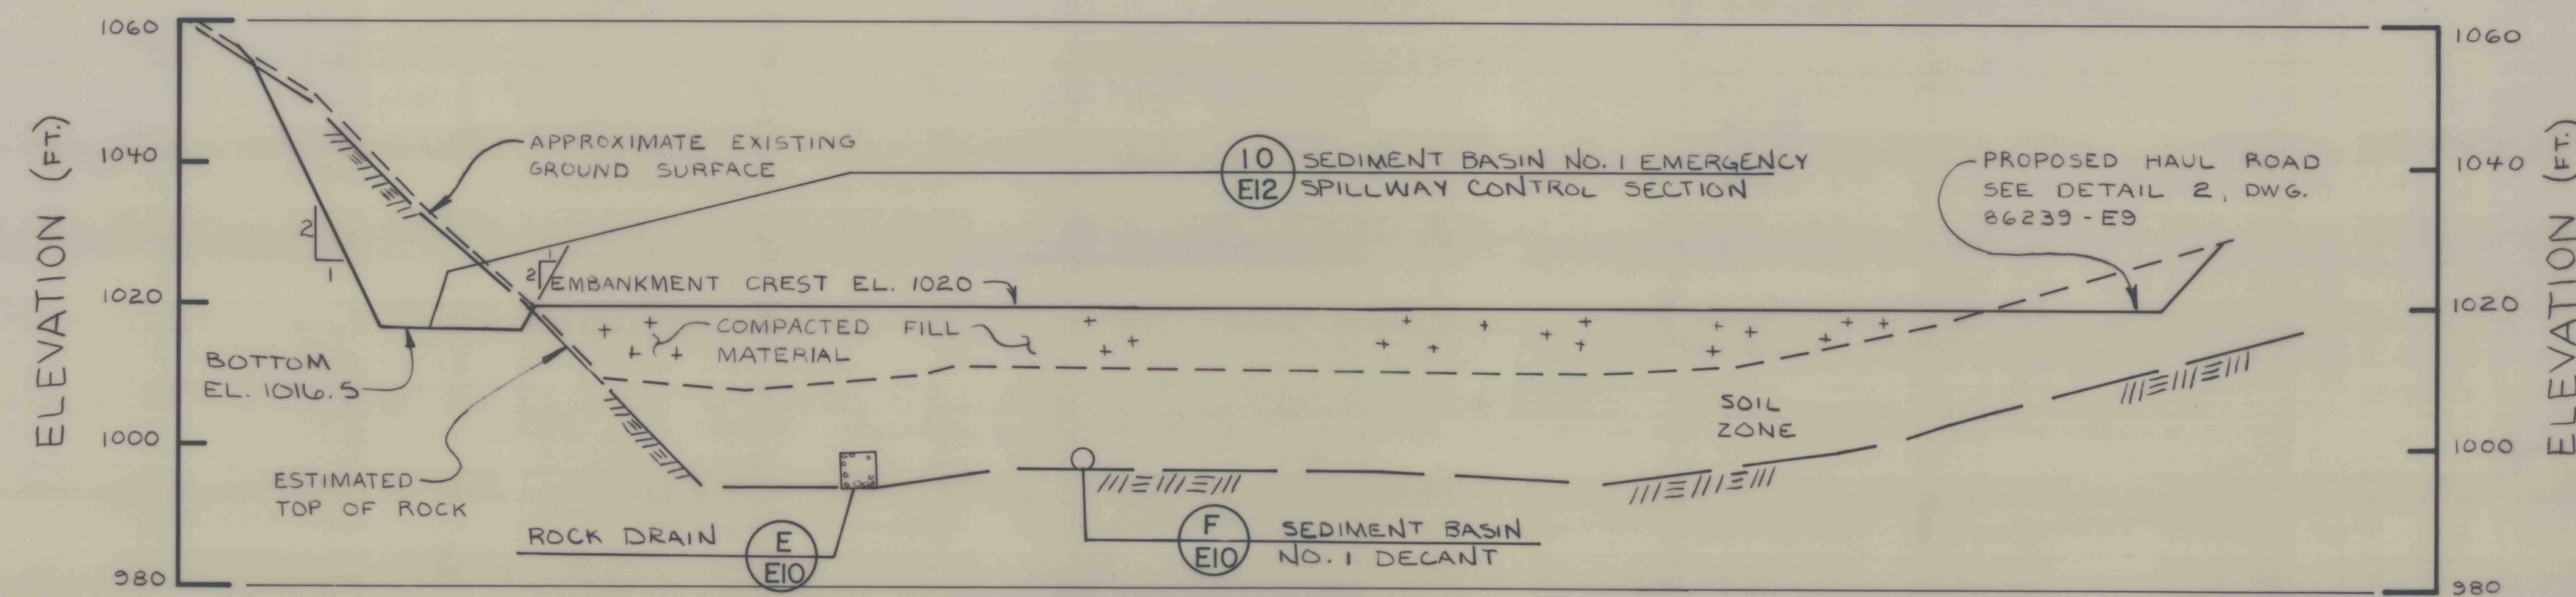


SECTION H-H
SEDIMENT BASIN NO. 1 EMBANKMENT CREST
SCALE: 1" = 20'

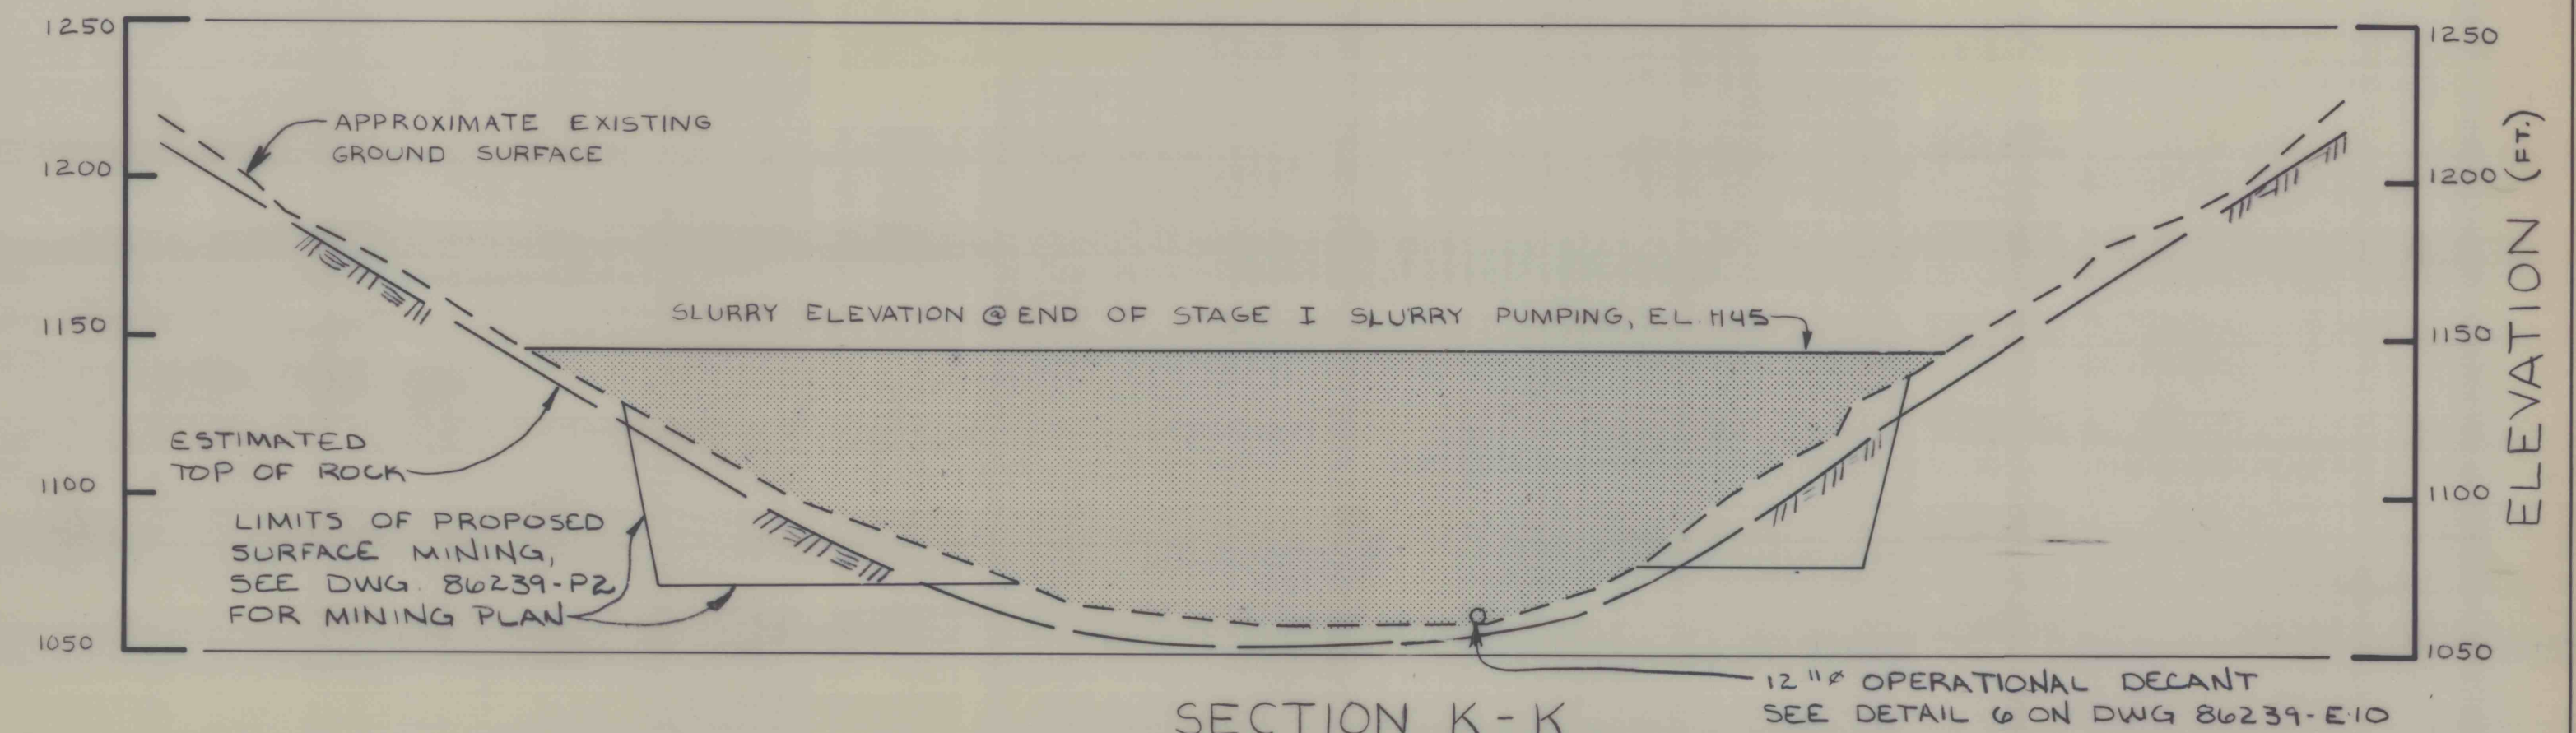


SECTION K-K
SECTION THROUGH IMPOUNDMENT
SCALE: 1" = 50'

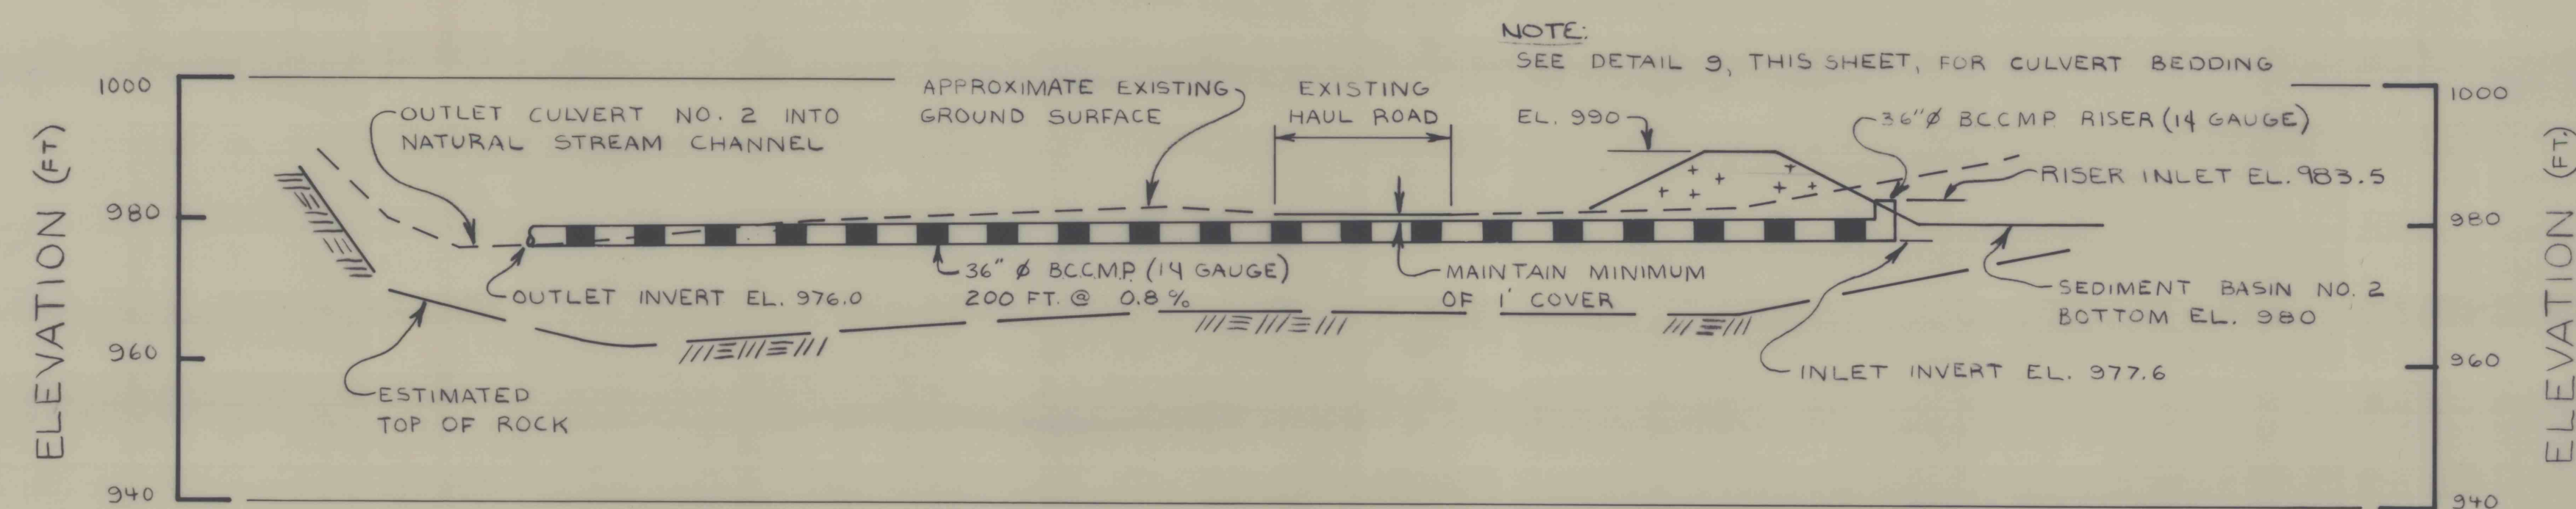


SECTION J-J
CULVERT NO. 2
SCALE: 1" = 20'

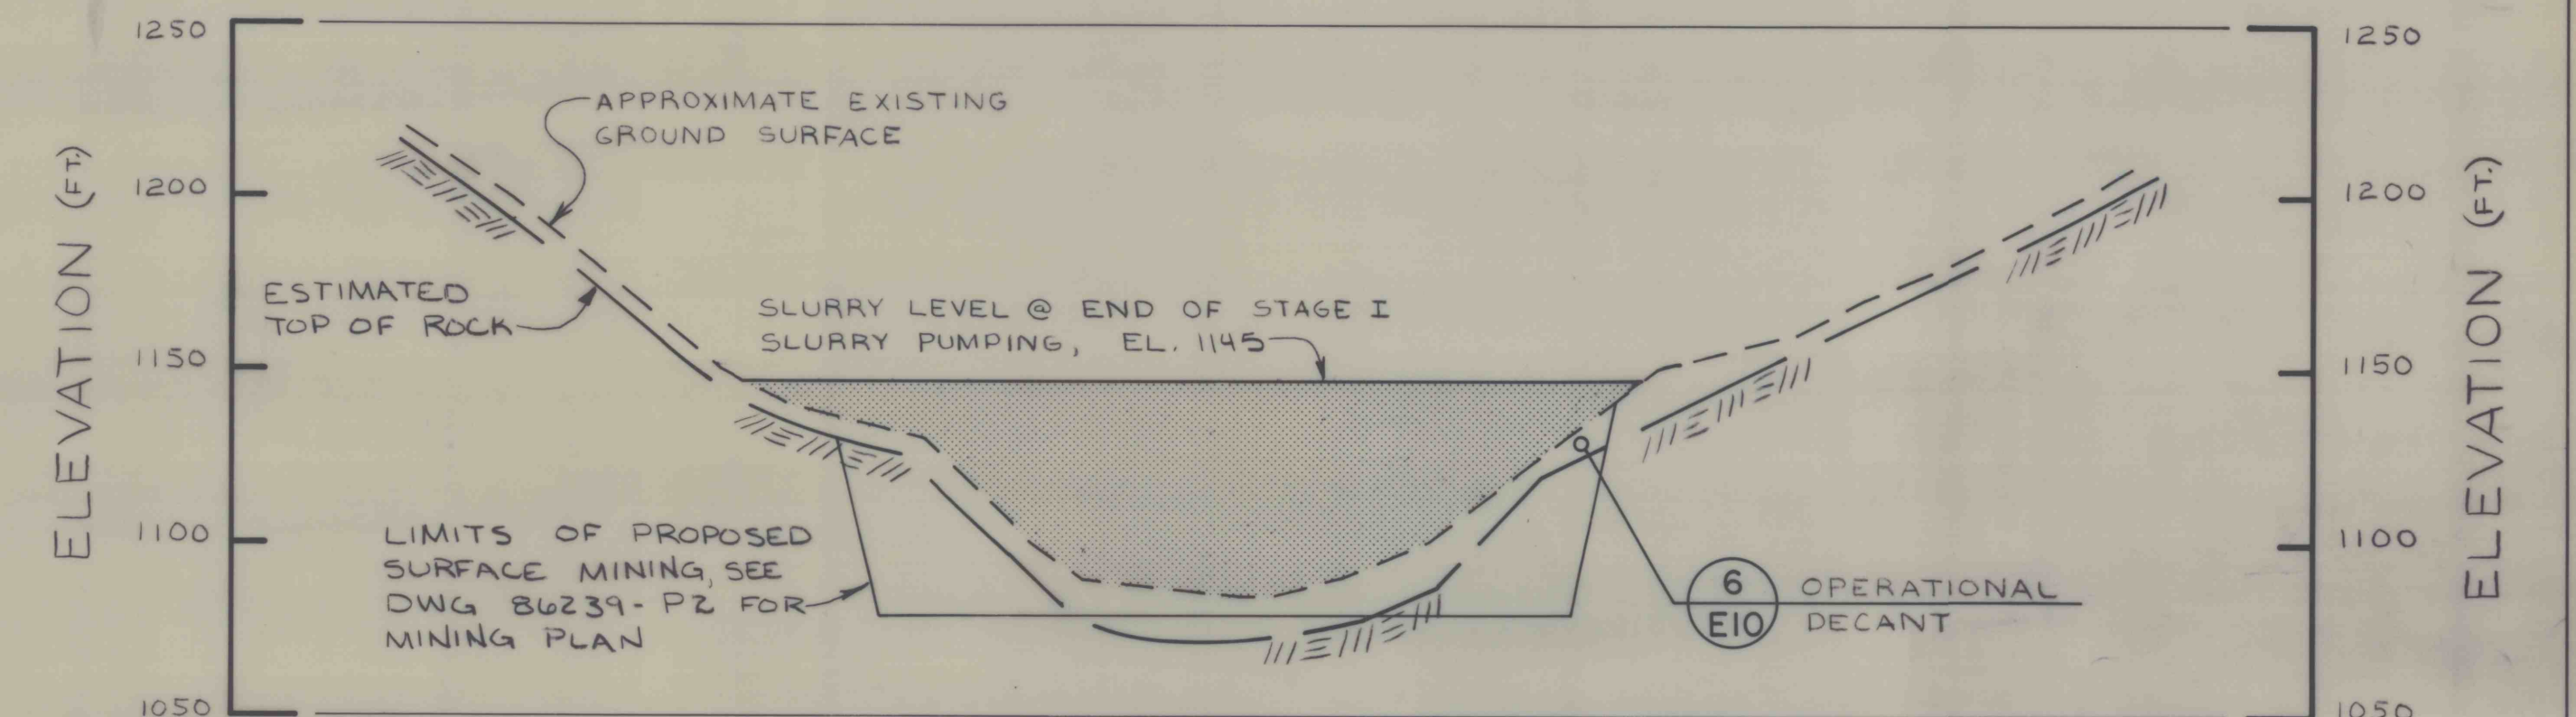


SECTION L-L
SECTION THROUGH IMPOUNDMENT
SCALE: 1" = 50'

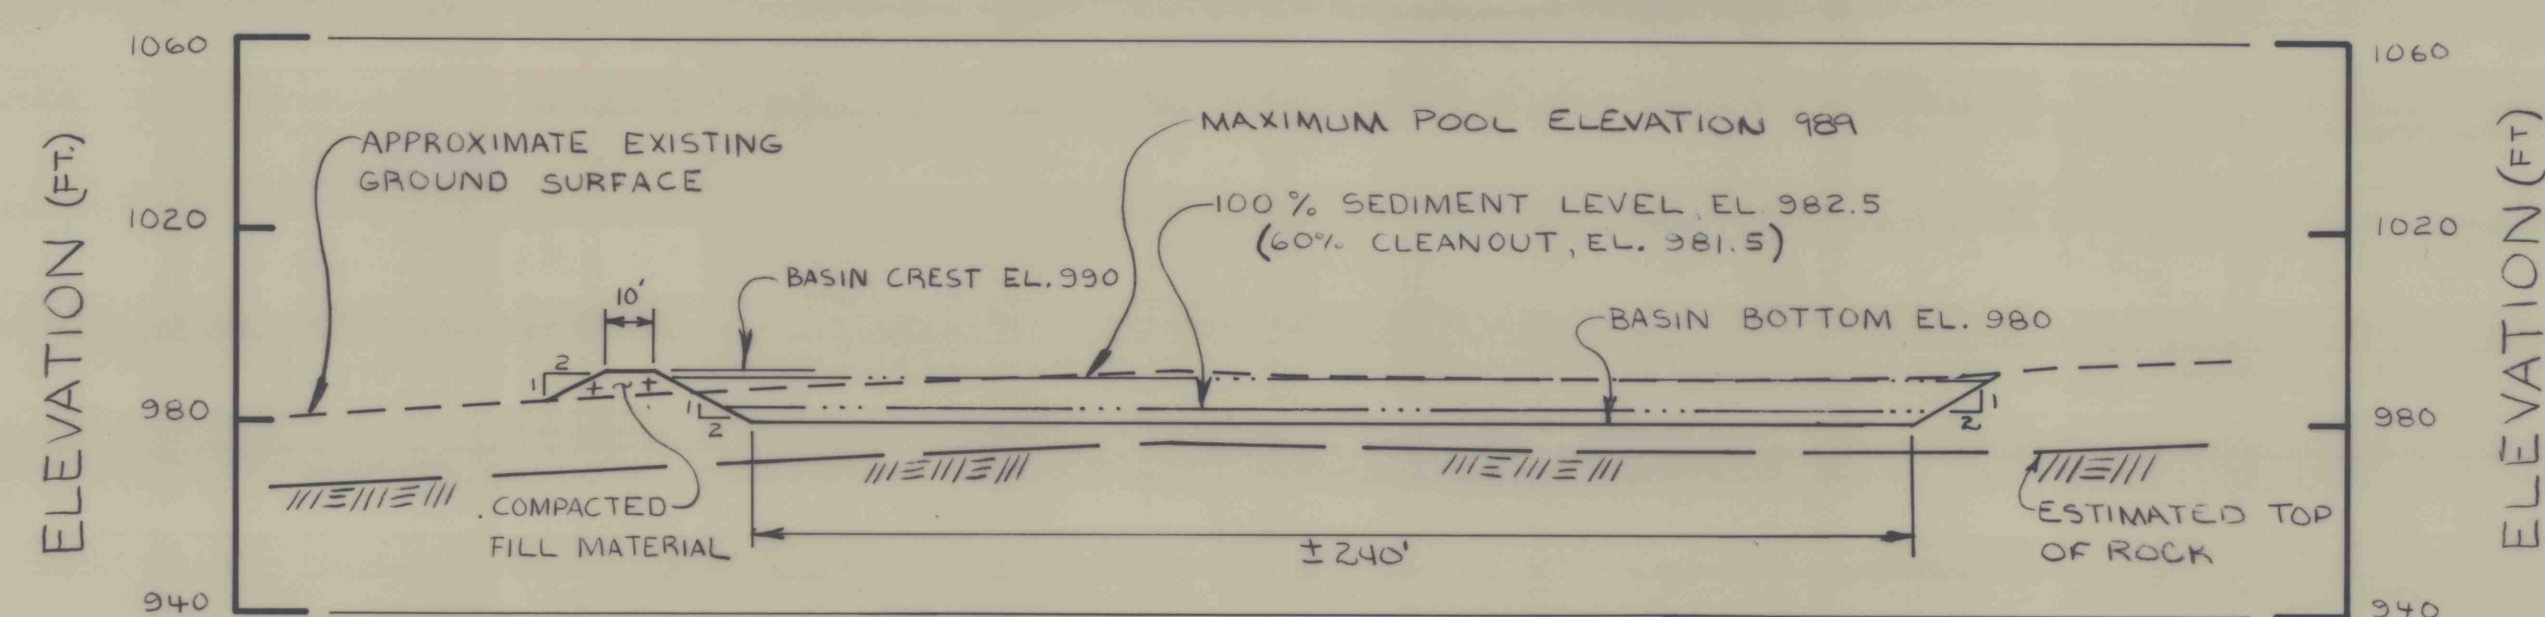


SECTION M-M
SEDIMENT BASIN NO. 2
SCALE: 1" = 40'

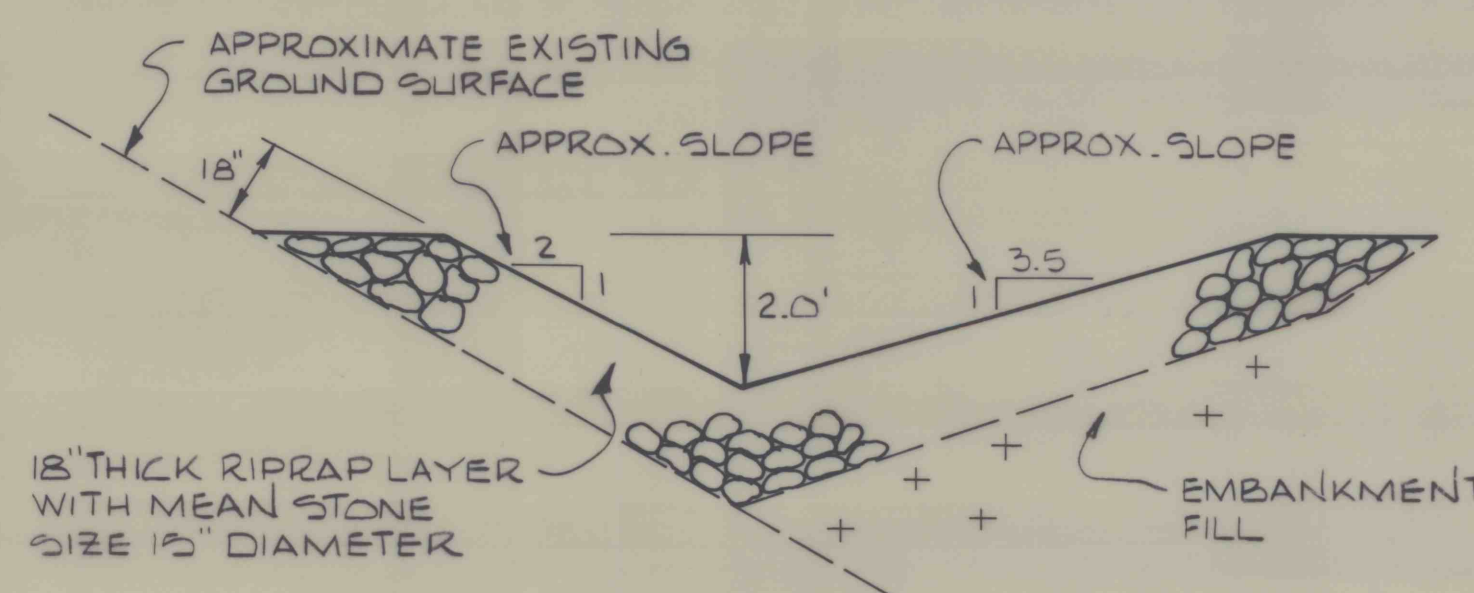


DETAIL 8
GROIN DITCH
N.T.S.

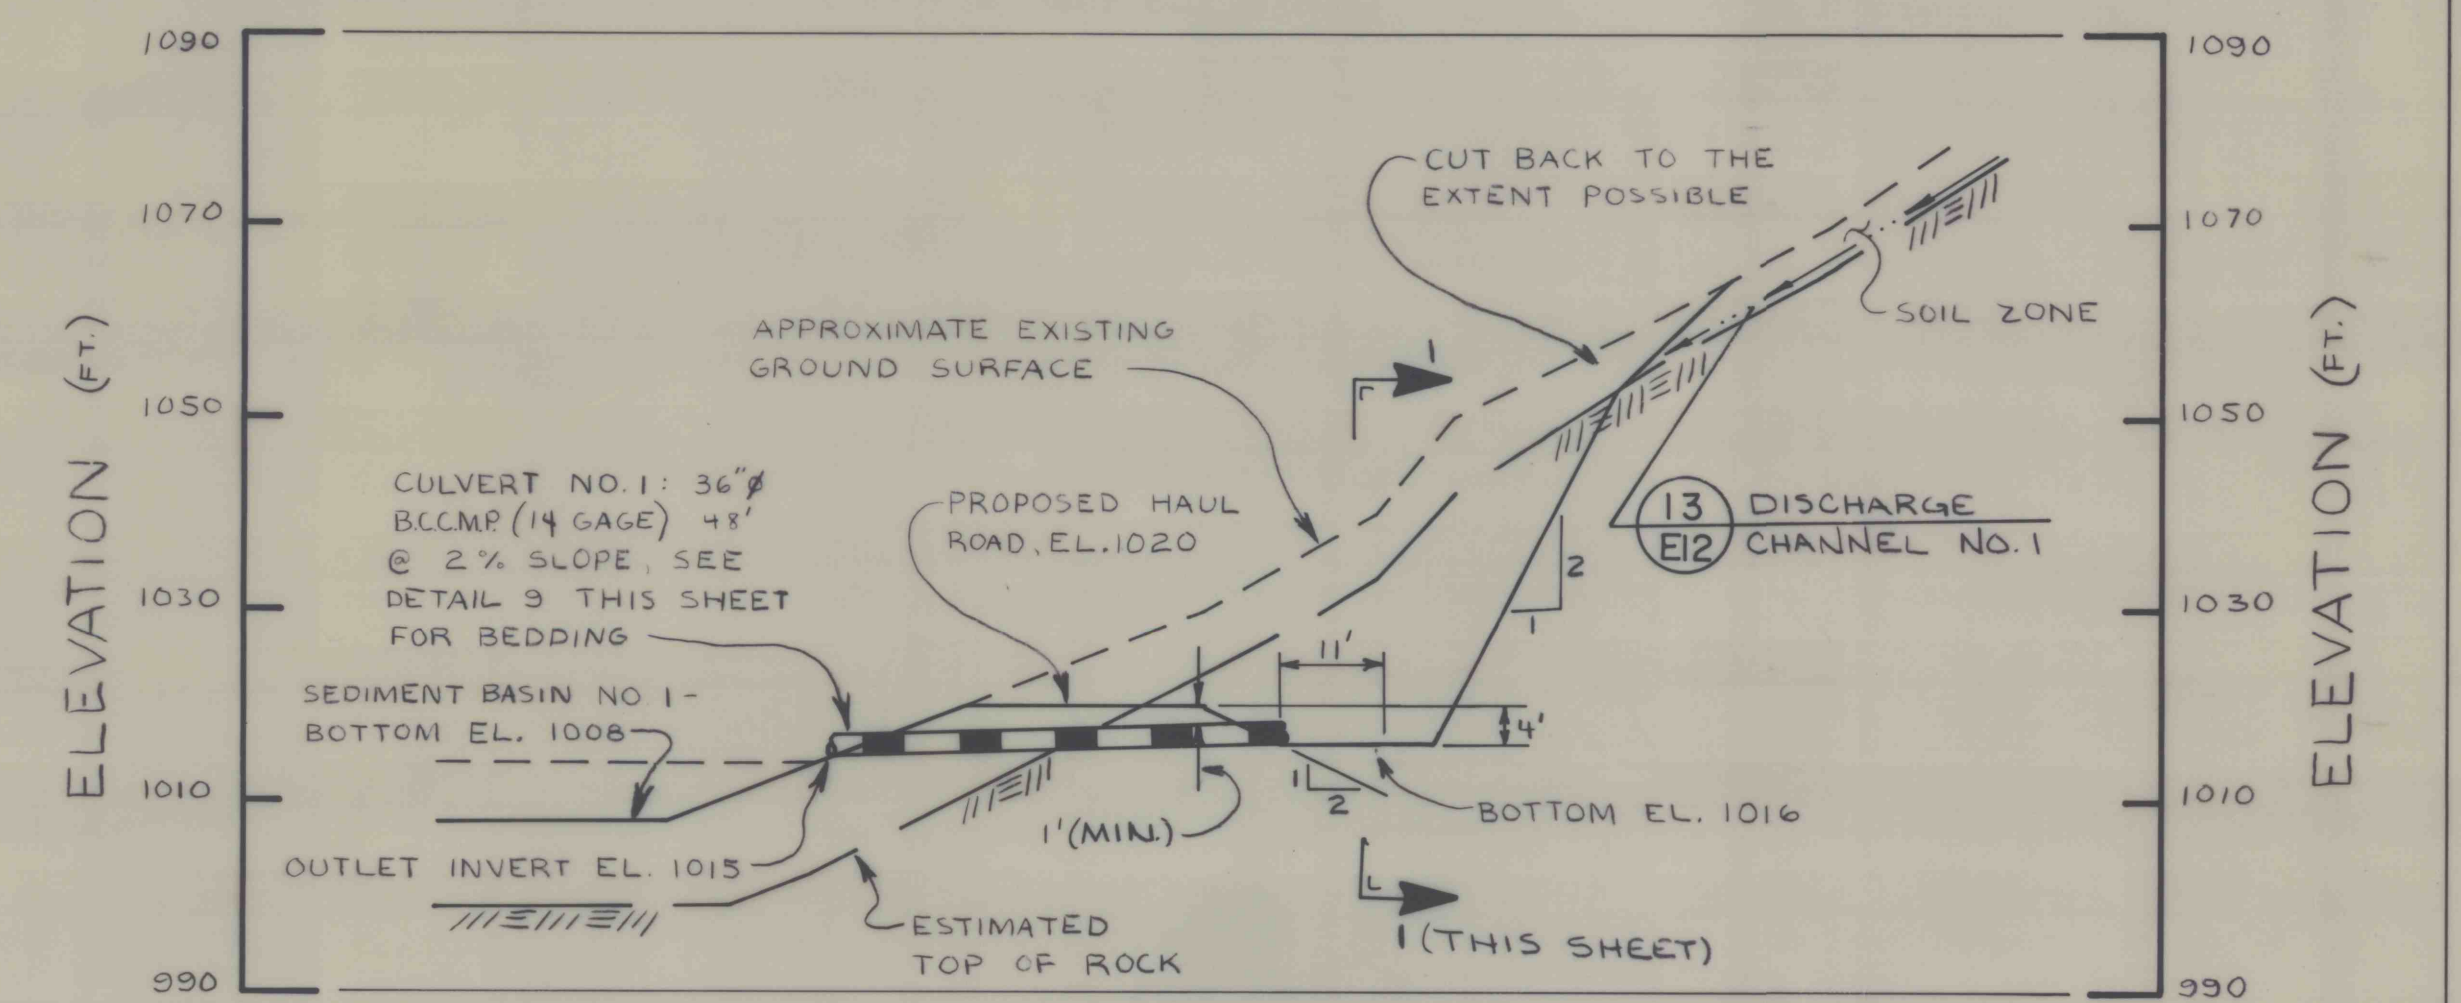


SECTION O-O
STILLING BASIN NO. 1 AND CULVERT NO. 1
SCALE: 1" = 20'

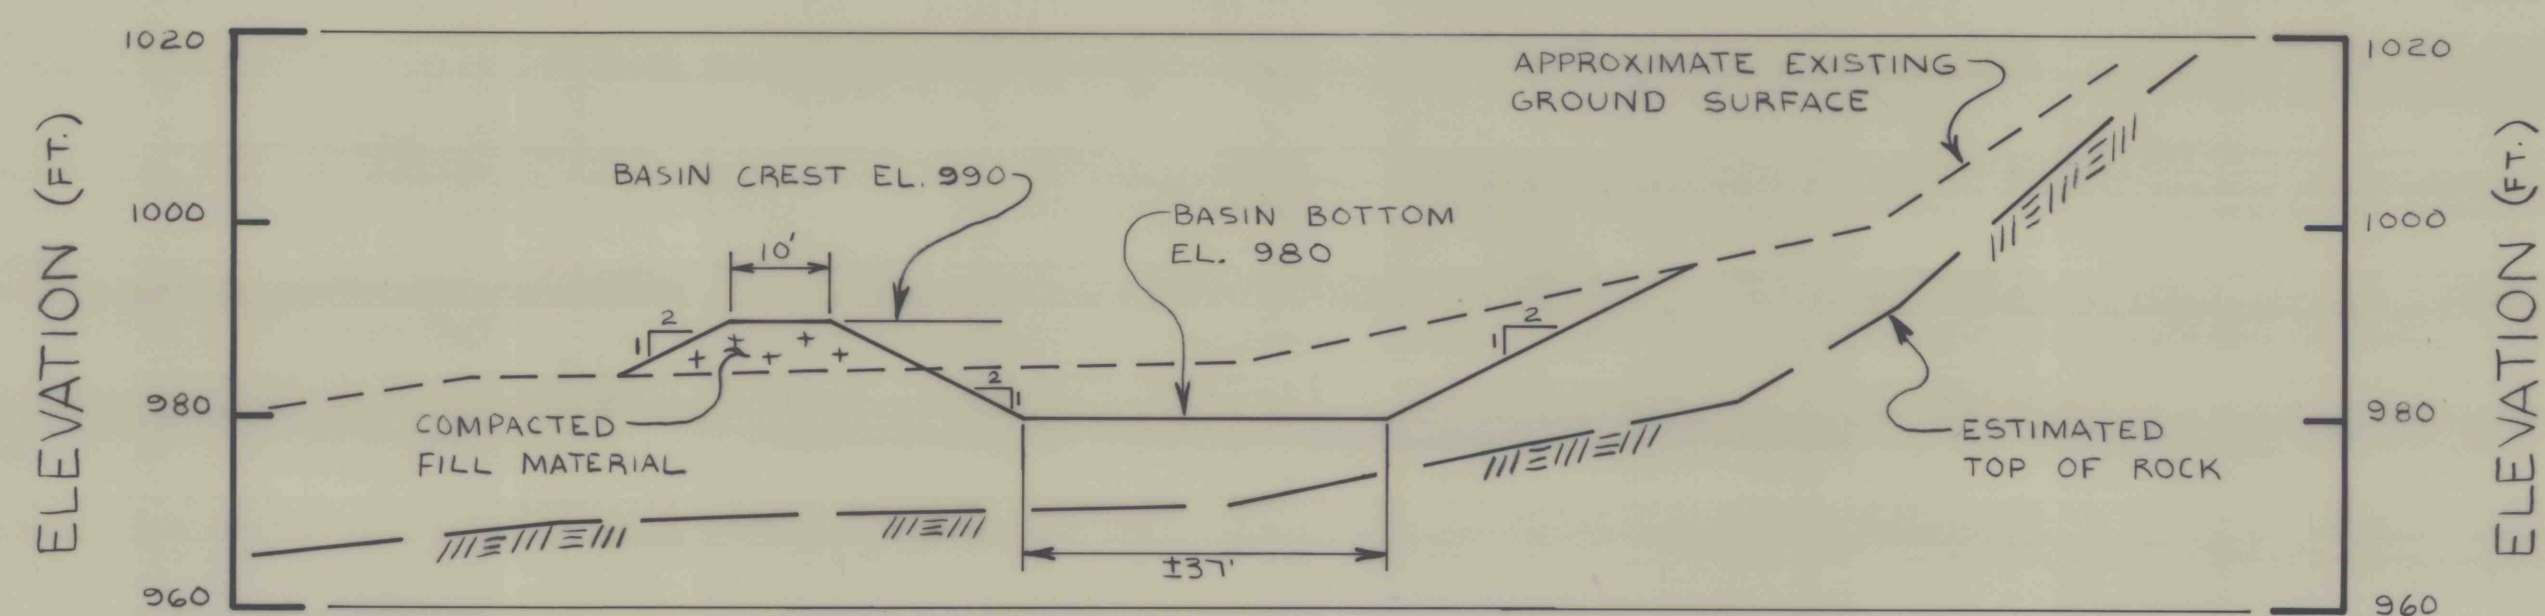

SECTION N-N
SEDIMENT BASIN NO. 2
SCALE: 1" = 20'

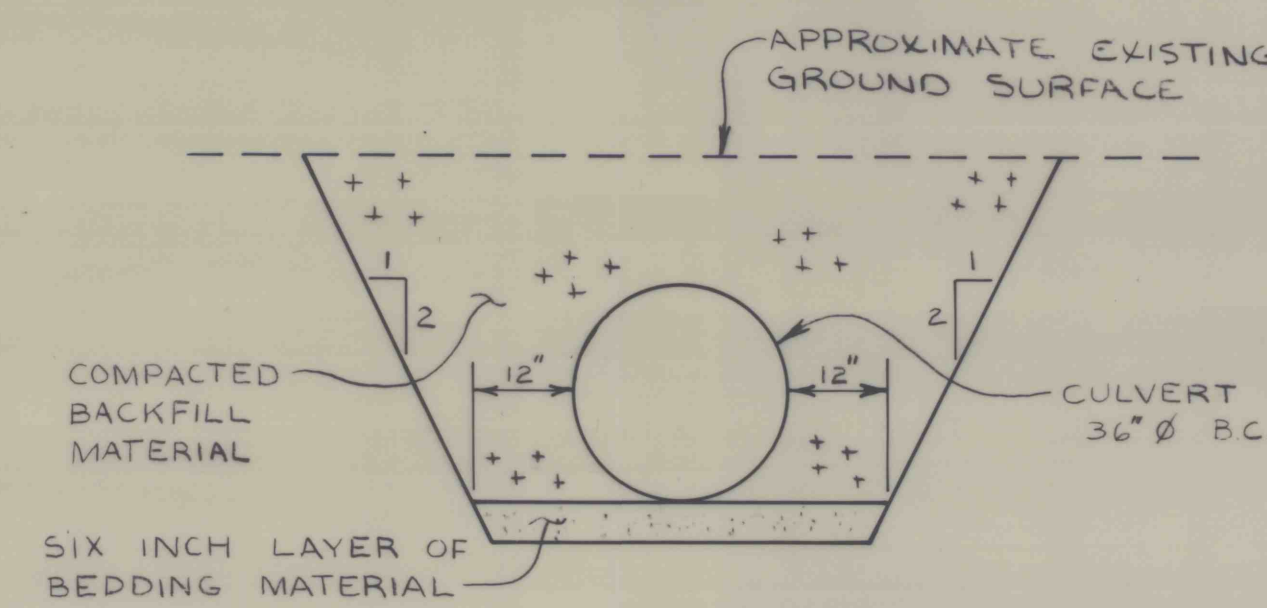

DETAIL 9
TYPICAL CULVERT BEDDING
N.T.S.

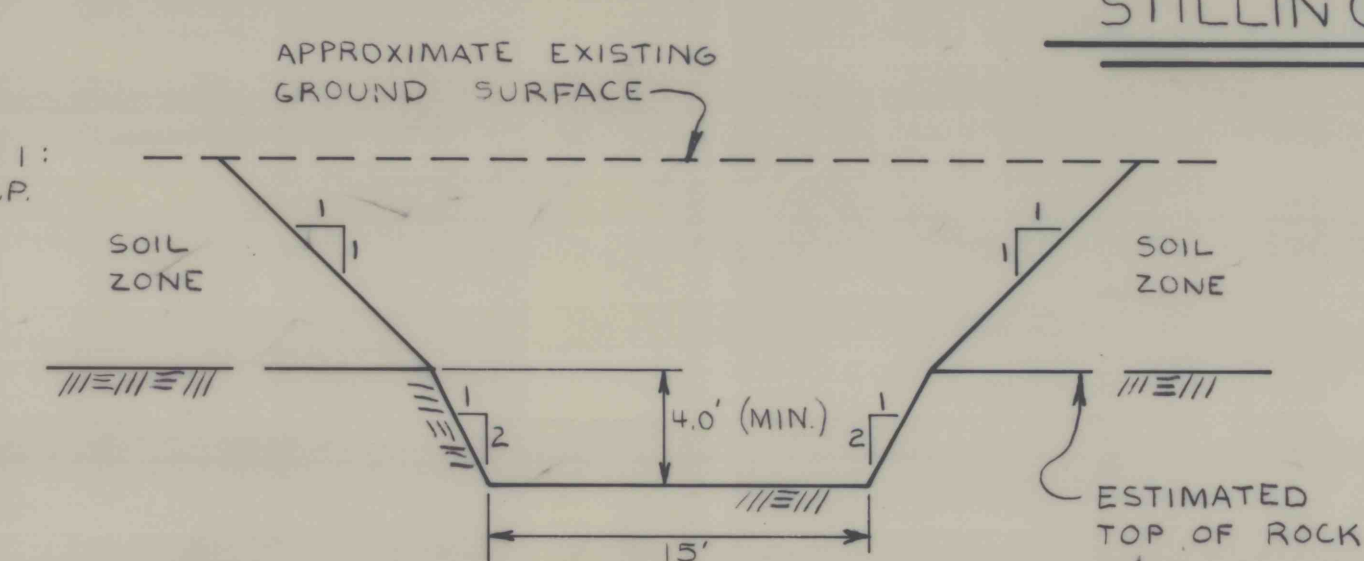

SECTION I-I
N.T.S.

SRW ASSOCIATES INC.		
SCALE: AS NOTED	APPROVED BY: <i>[Signature]</i>	DRAWN BY: D. BRENT
DATE: AUG. 27, 1986	CHECKED BY: <i>[Signature]</i>	
BETHENERGY MINES CORPORATION WEST VIRGINIA DIVISION BROWN'S BRANCH IMPOUNDMENT BOONE COUNTY, WEST VIRGINIA		
SECTIONS H-H THROUGH O-O AND DETAILS 8 AND 9		SHEET NUMBER 12 of 17 DRAWING NUMBER 86239 - E11

12/5/04