
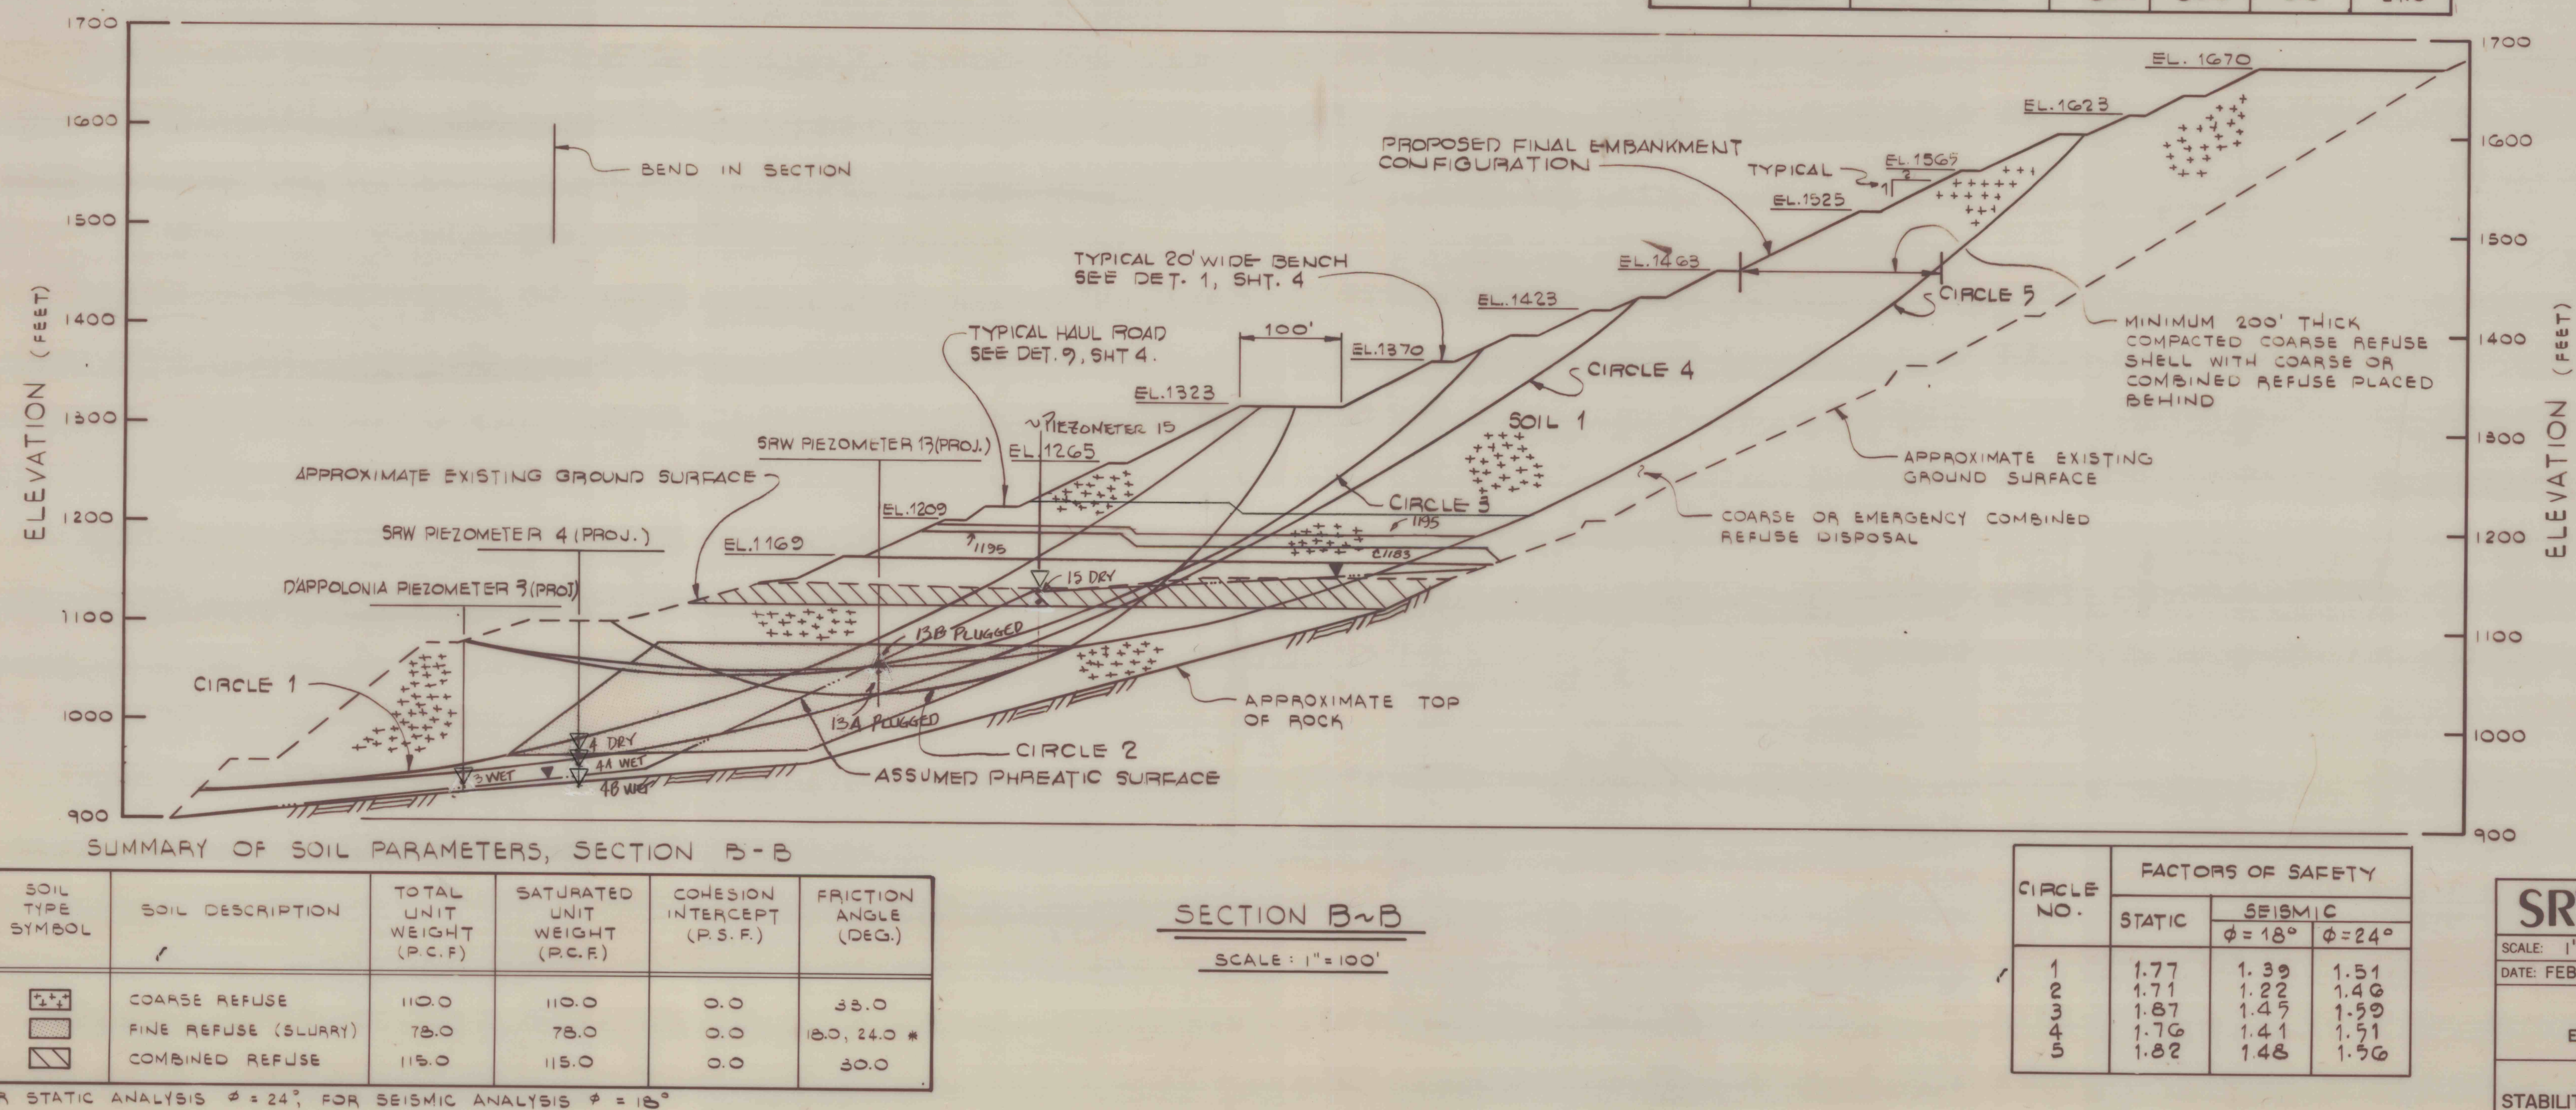


DATE	BY	REVISION	RECORD	DR	CK

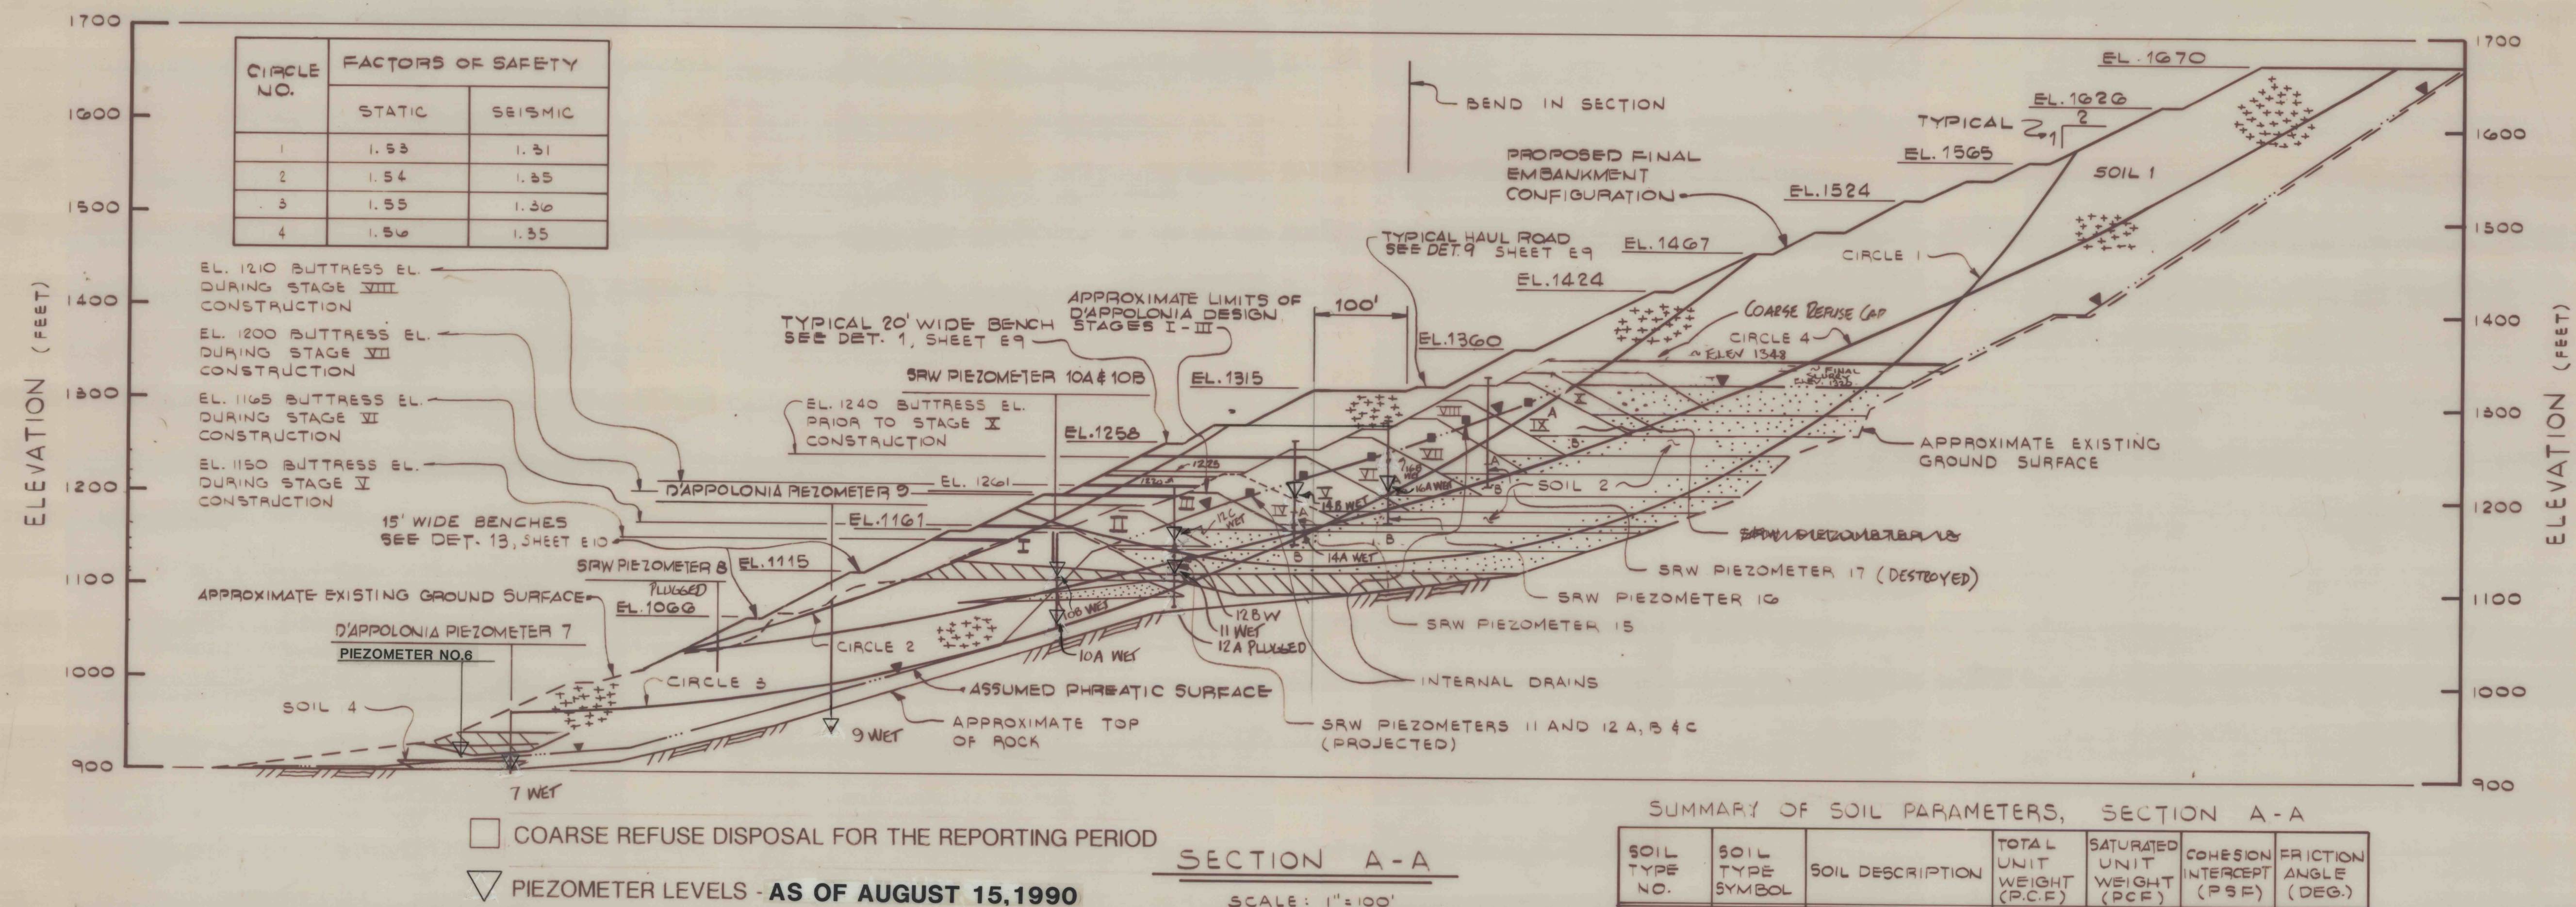

SRW ASSOCIATES INC.

SCALE: 1" = 100' APPROVED BY: *[Signature]* DRAWN BY: B. SNYDER
DATE: FEB. 24, 1984 CHECKED BY: *[Signature]*

BETHLEHEM MINES CORPORATION
WEST VIRGINIA DIVISION
BOONE NO. 131 MINE
EXISTING COAL REFUSE DISPOSAL FACILITY
VAN, WEST VIRGINIA

SHEET NUMBER 9 of 13
DRAWING NUMBER
83155 - E8