


9806-45


1006-32

1006-32

1006-32

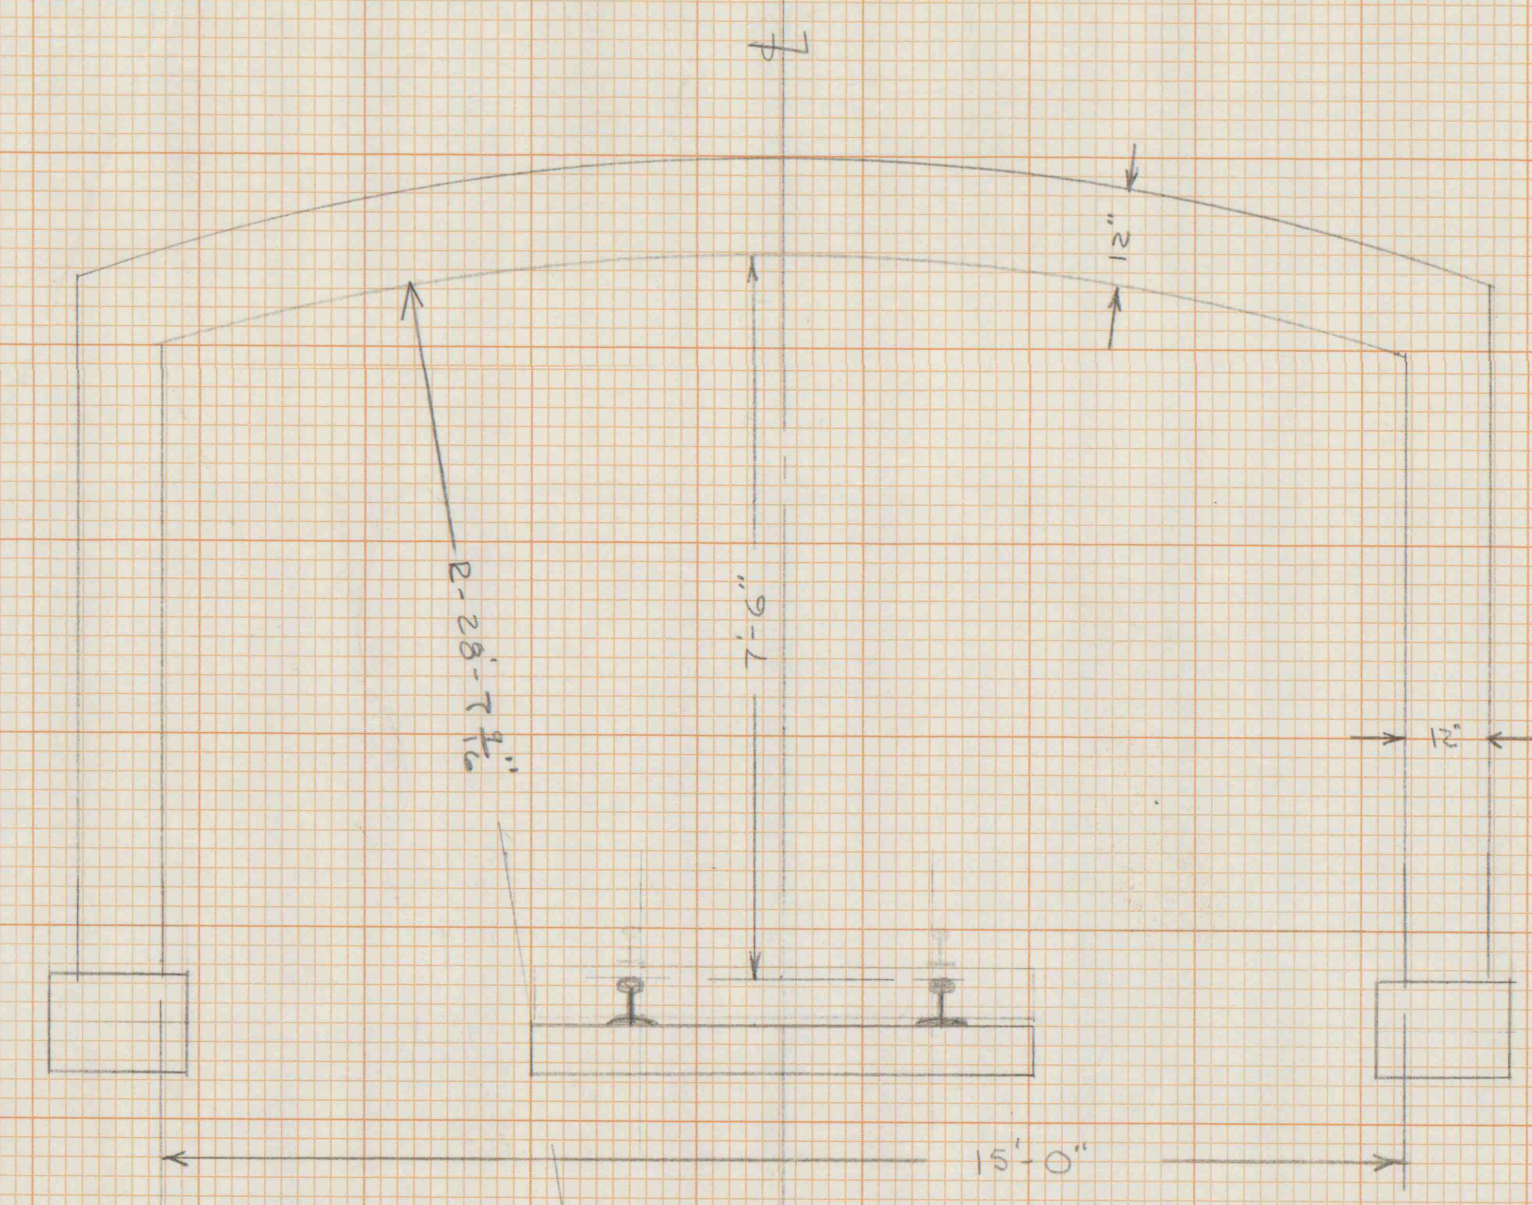

SECTION A-A.

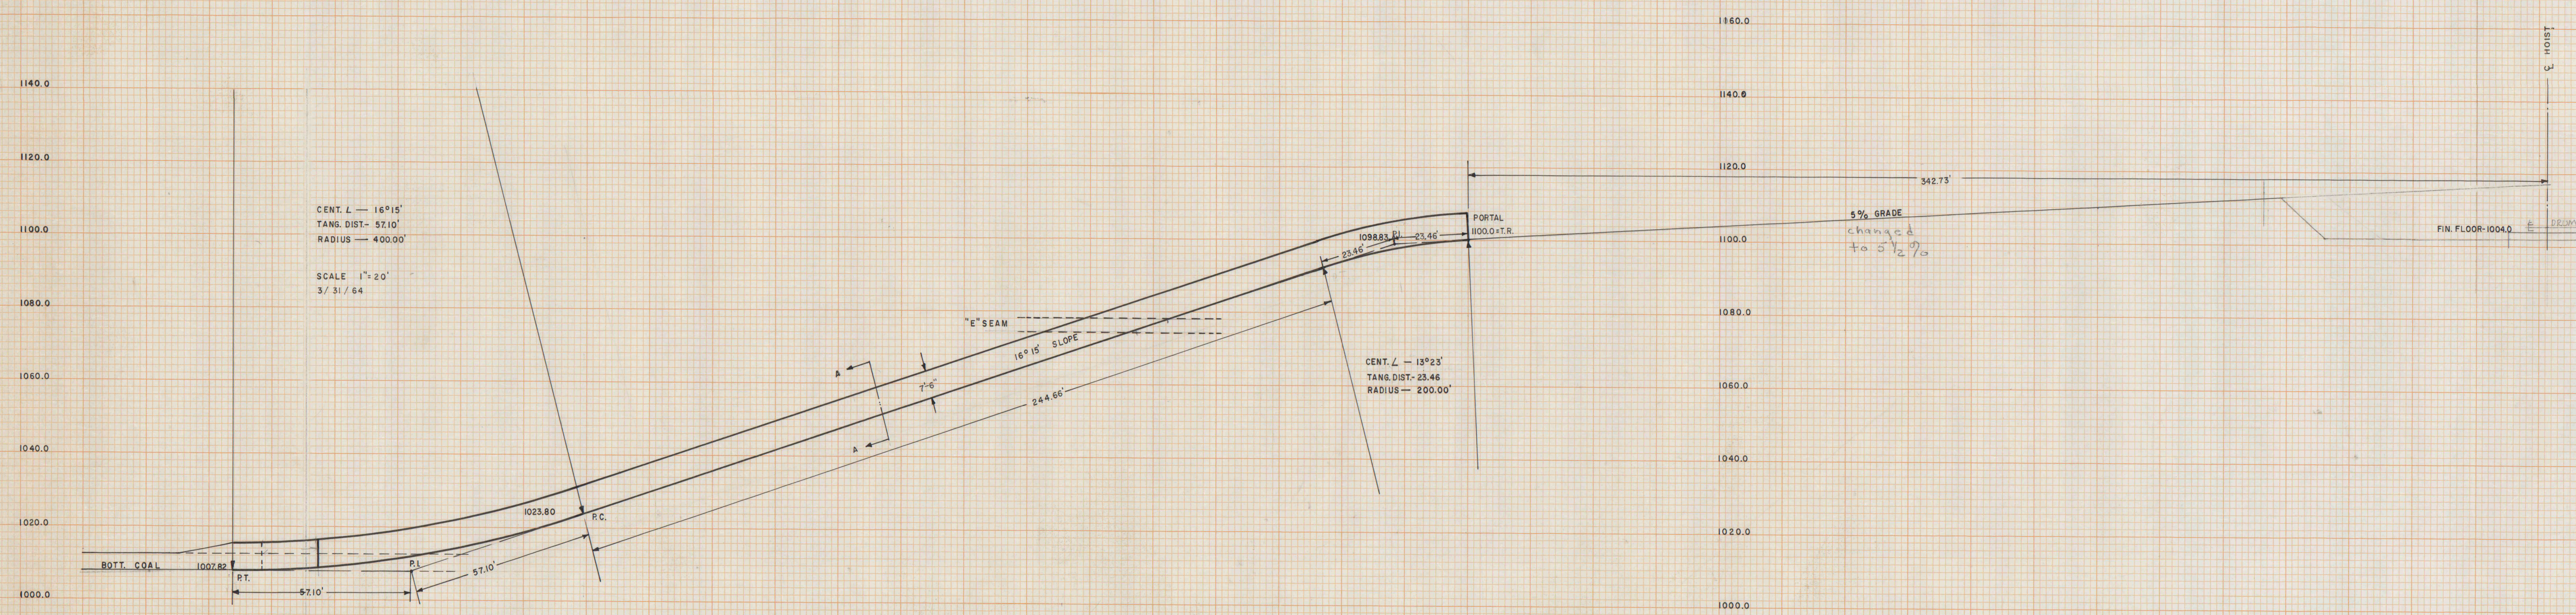

TRACK HEADING PROFILE
KEYSTONE-I. JANE #1

ROCHESTER & PITTSBURGH COAL CO.
ENGINEERING DEPT. PITTSBURGH, PA.

9806-45