


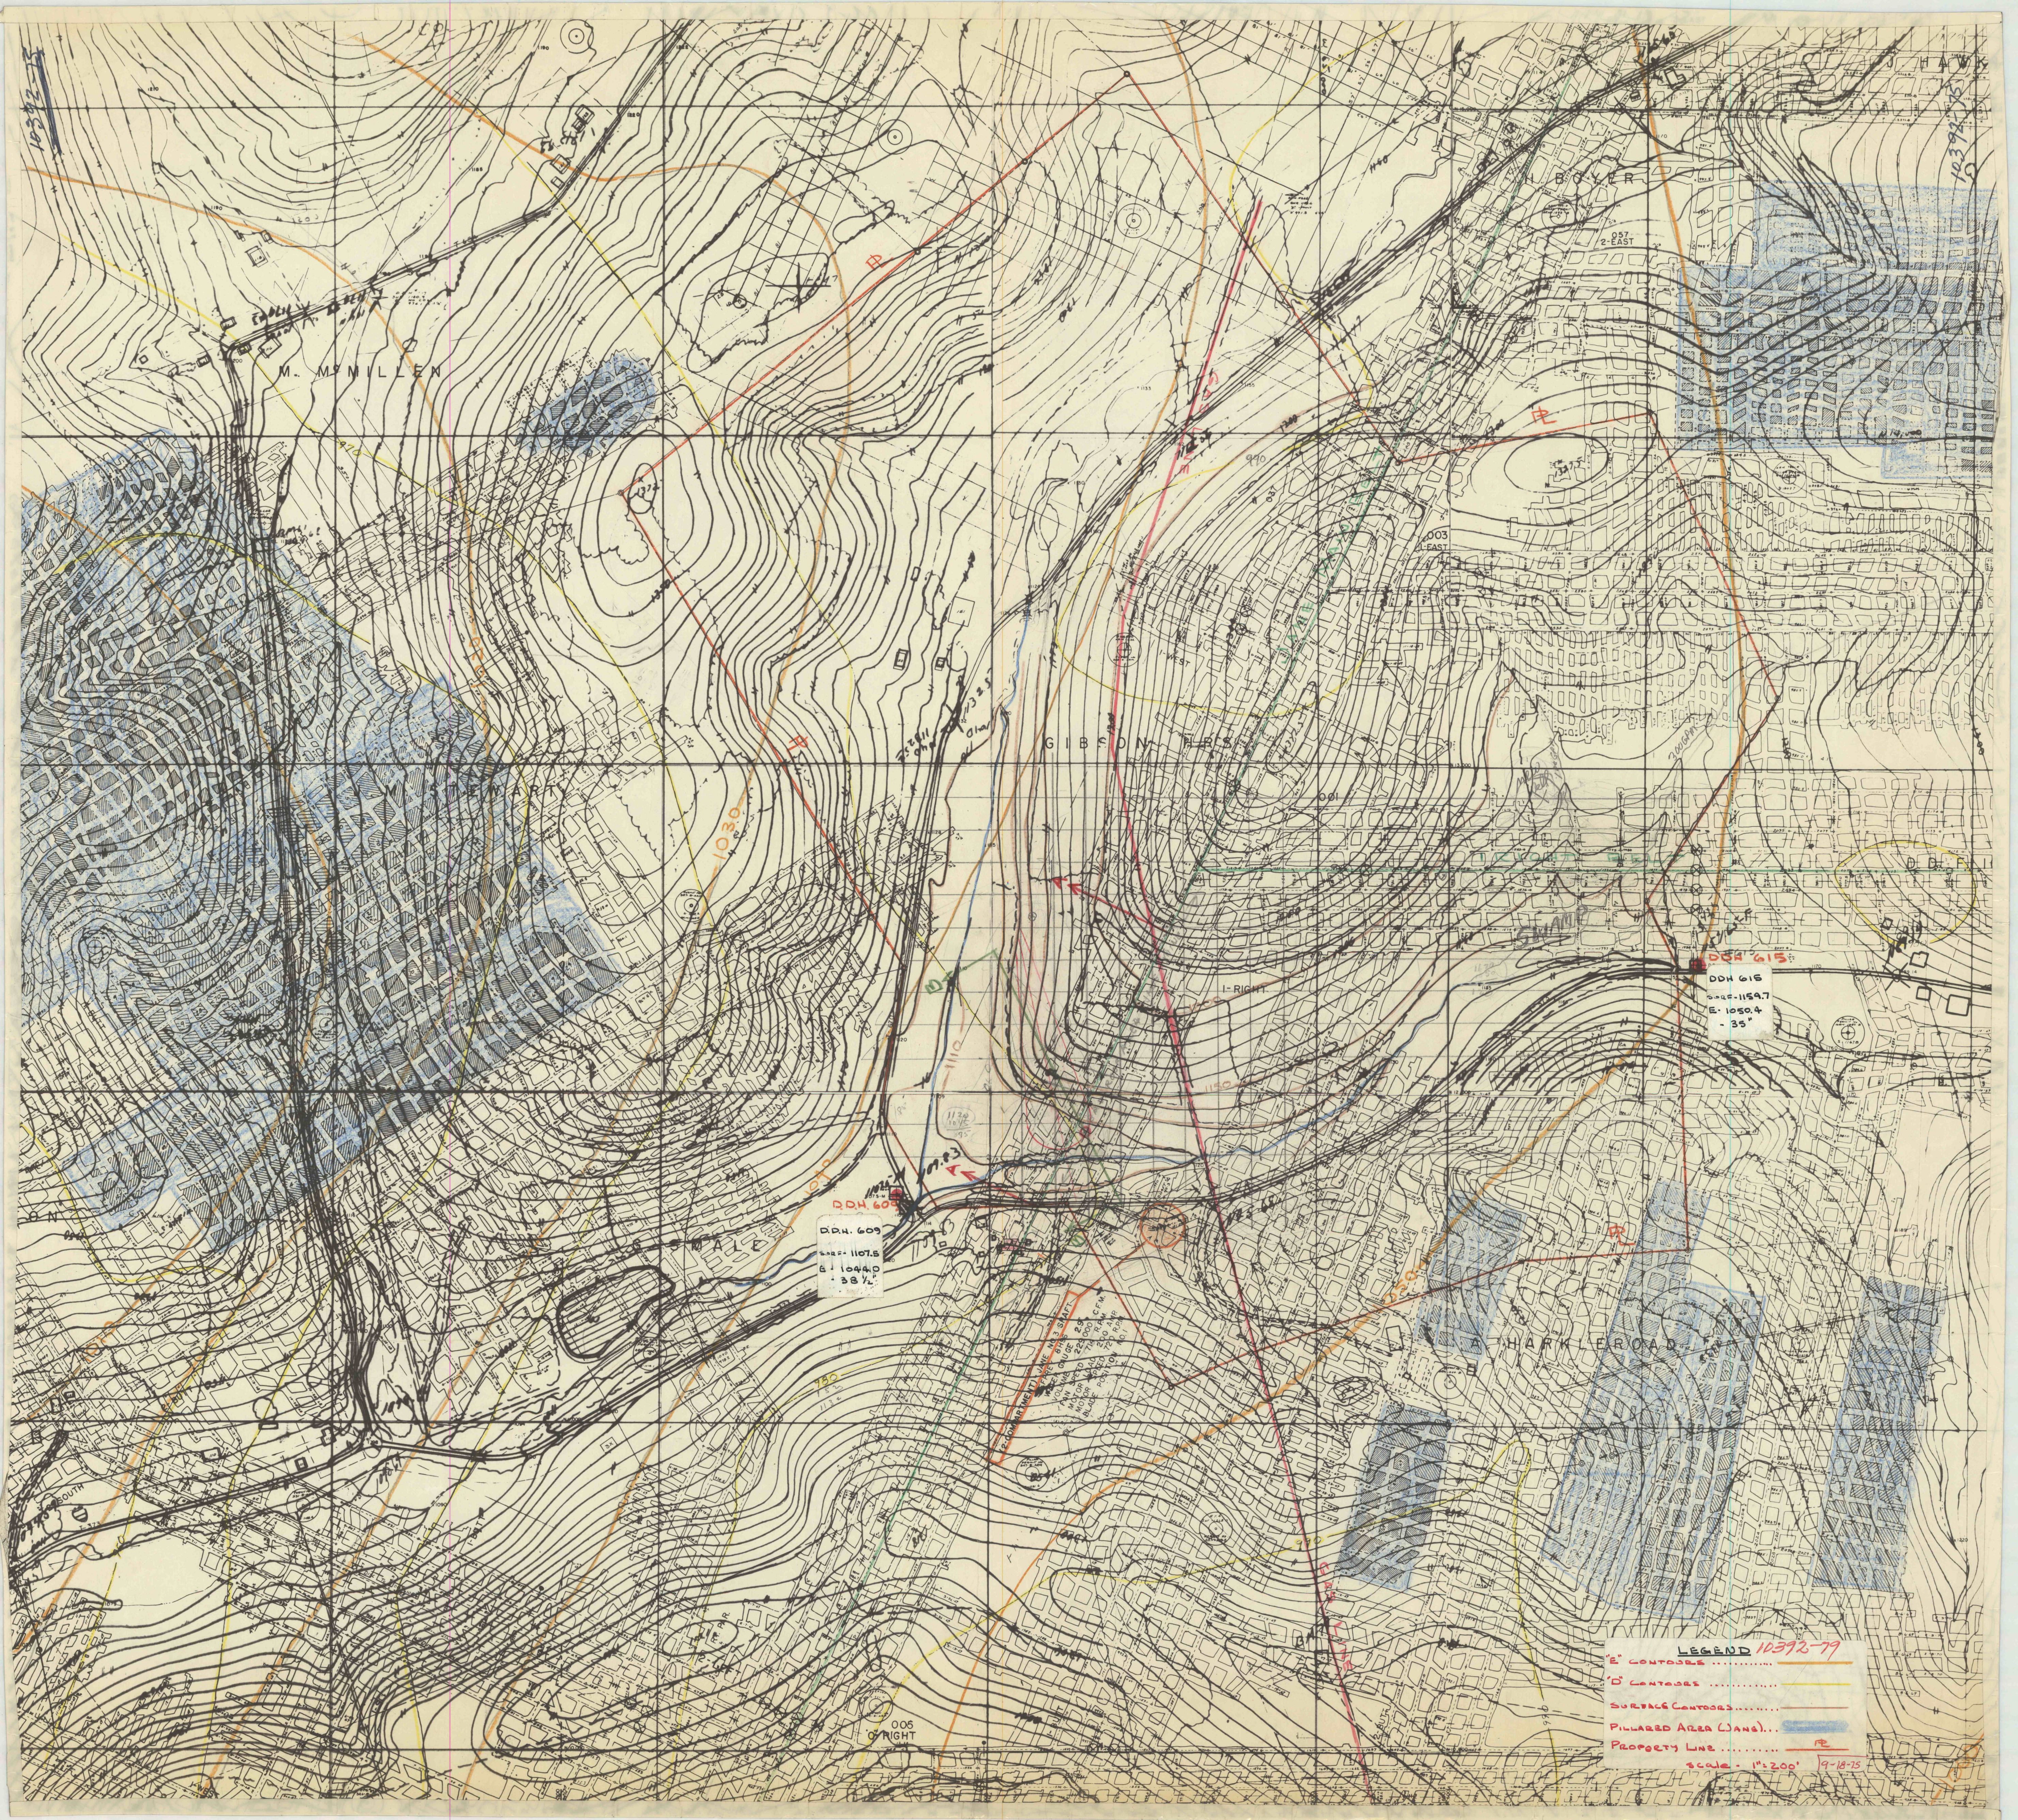

M. MILLER

GIBBON

HARKER ROAD

DDH 609
SARS-1107.5
6.1044.0
38 1/2

DDH 615
SARS-1159.7
E. 1050.4
- 35'

LEGEND 10392-79
"E" CONTOURS
"G" CONTOURS
SURFACE CONTOURS
PILLARED AREA (ANG)...
PROPERTY LINE
Scale - 1"=200' 19-18-75