
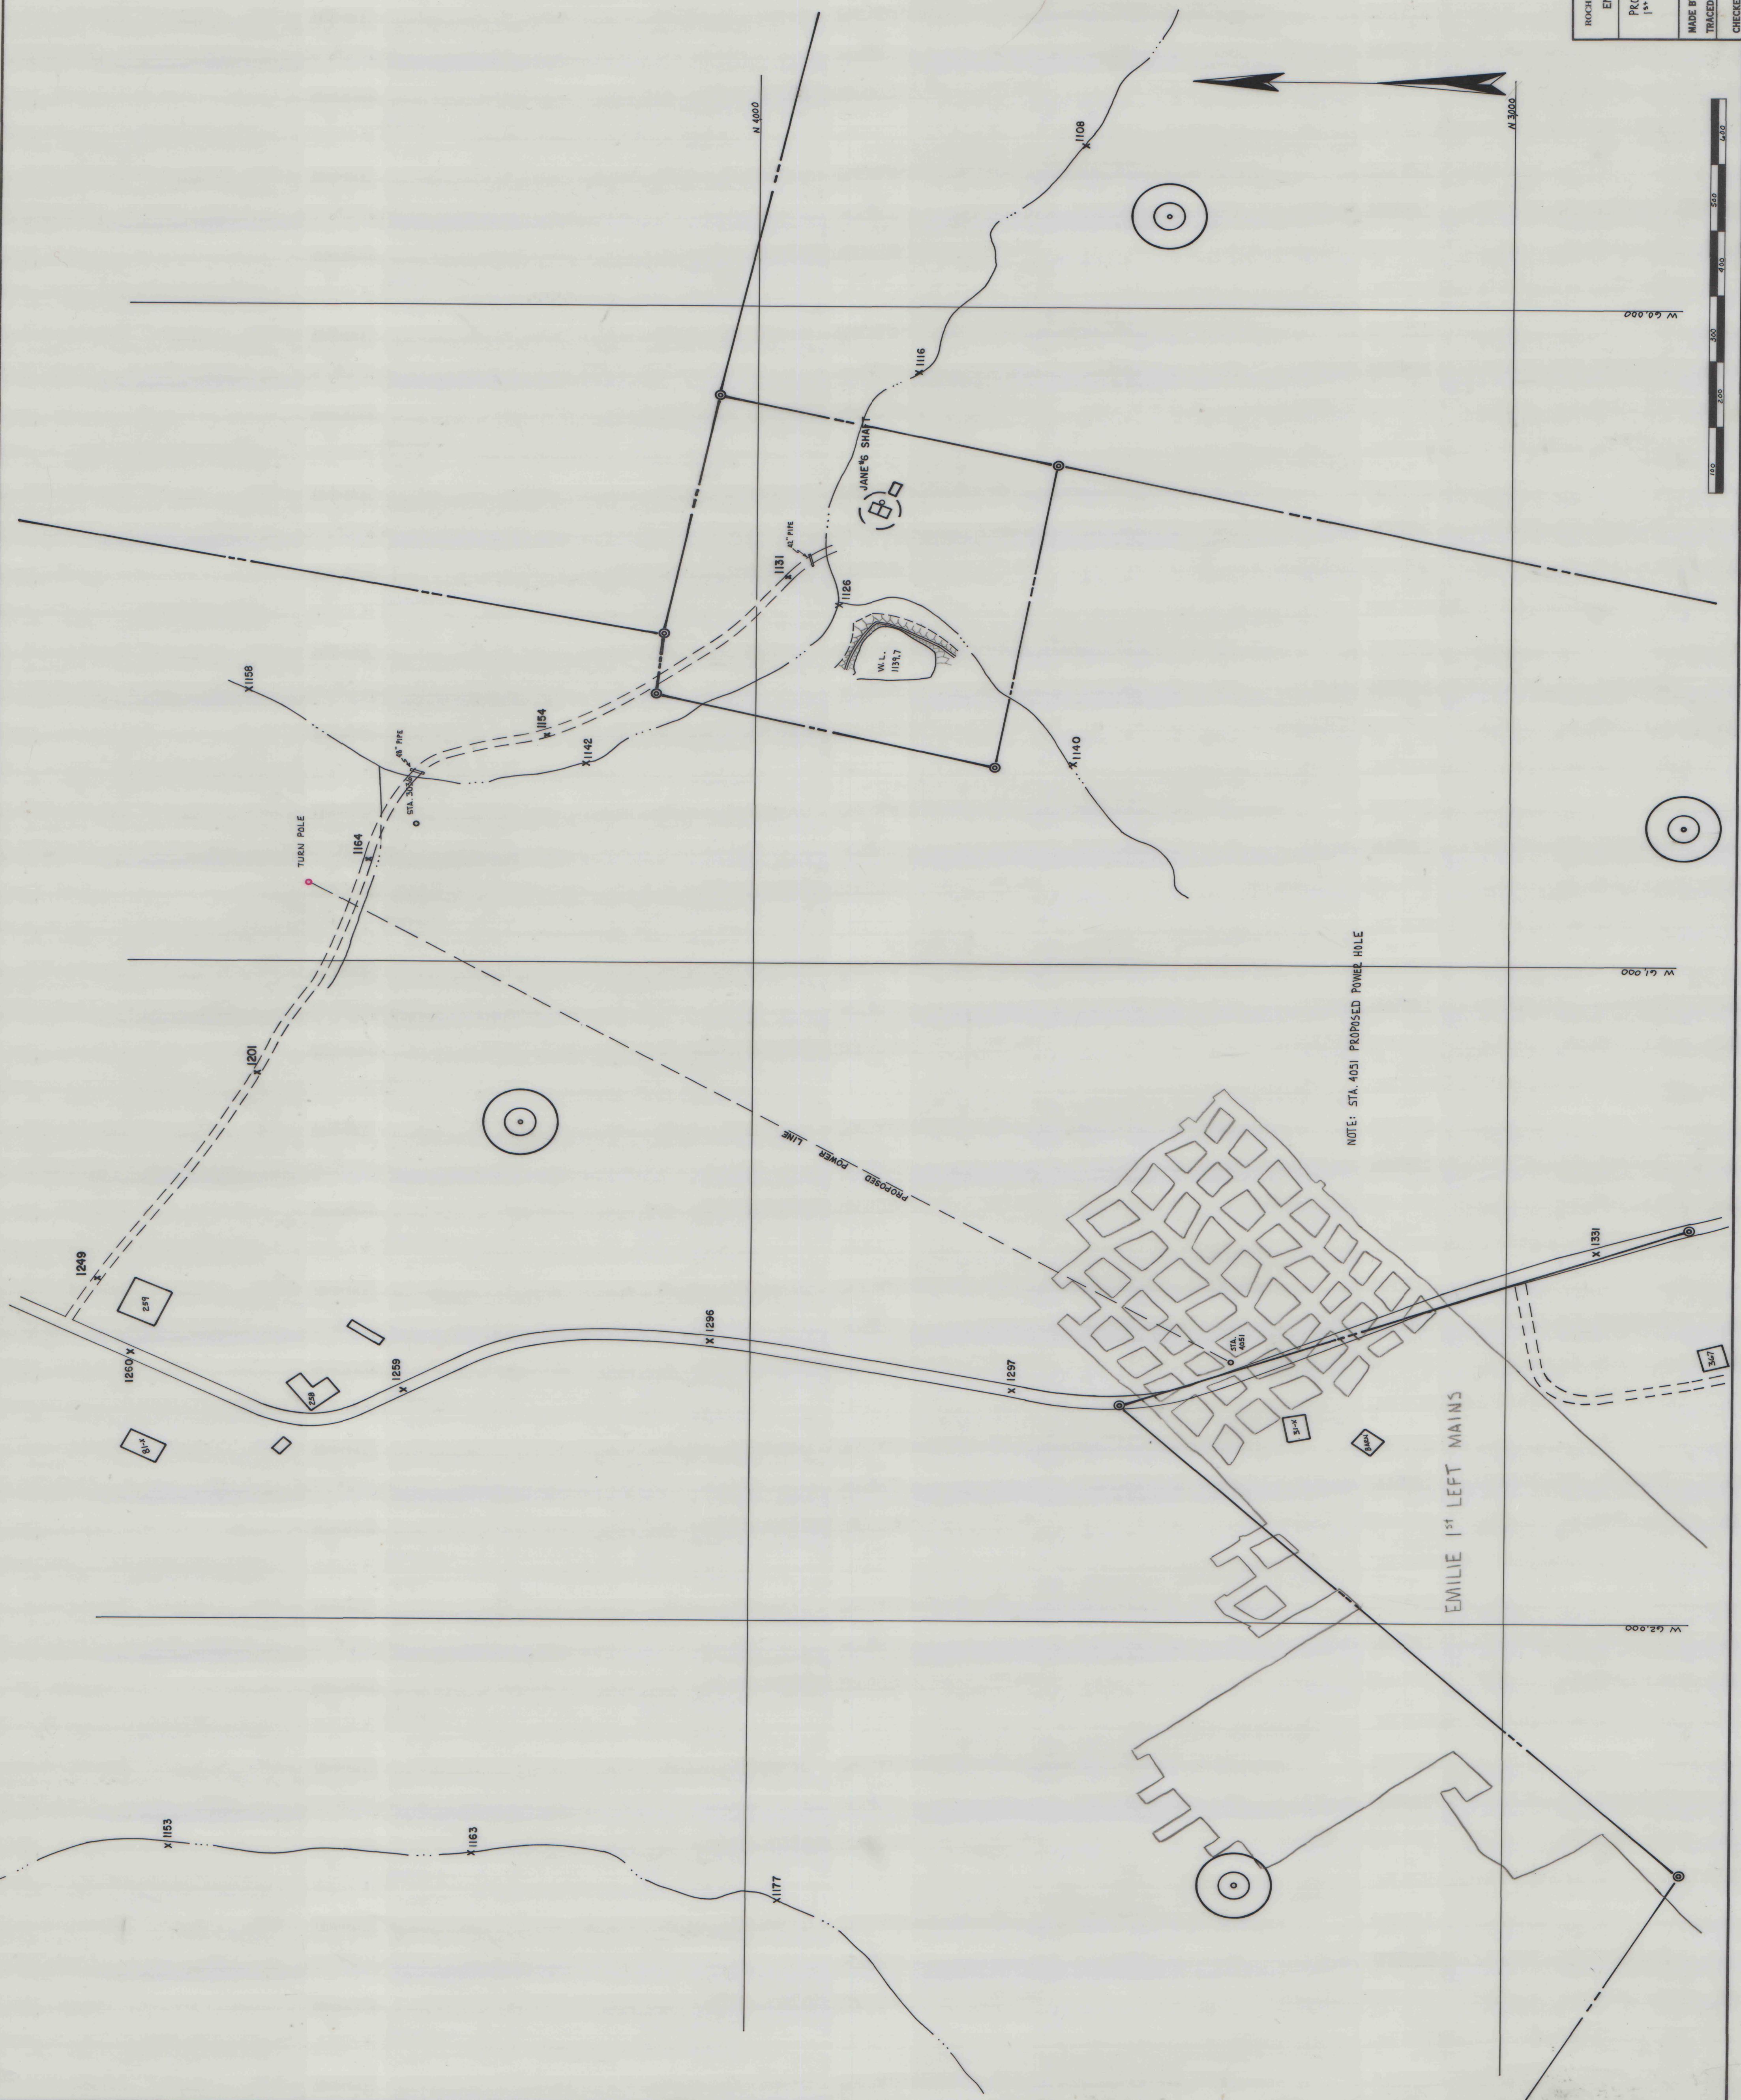


ROCHESTER & PITTSBURGH COAL COMPANY			
ENGINEERING DEPT., INDIANA, PA.			
PROPOSED POWER LINE AND HOLE			
1 ST LEFT MAINS EMILIE *11*2			
MADE BY	J.M.	SCALE	1" = 100'
TRACED BY		DATE	
CHECKED BY		NO.	

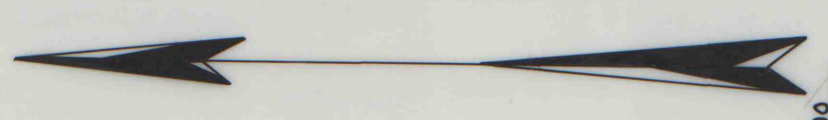

NOTE: STA. 4051 PROPOSED POWER HOLE