



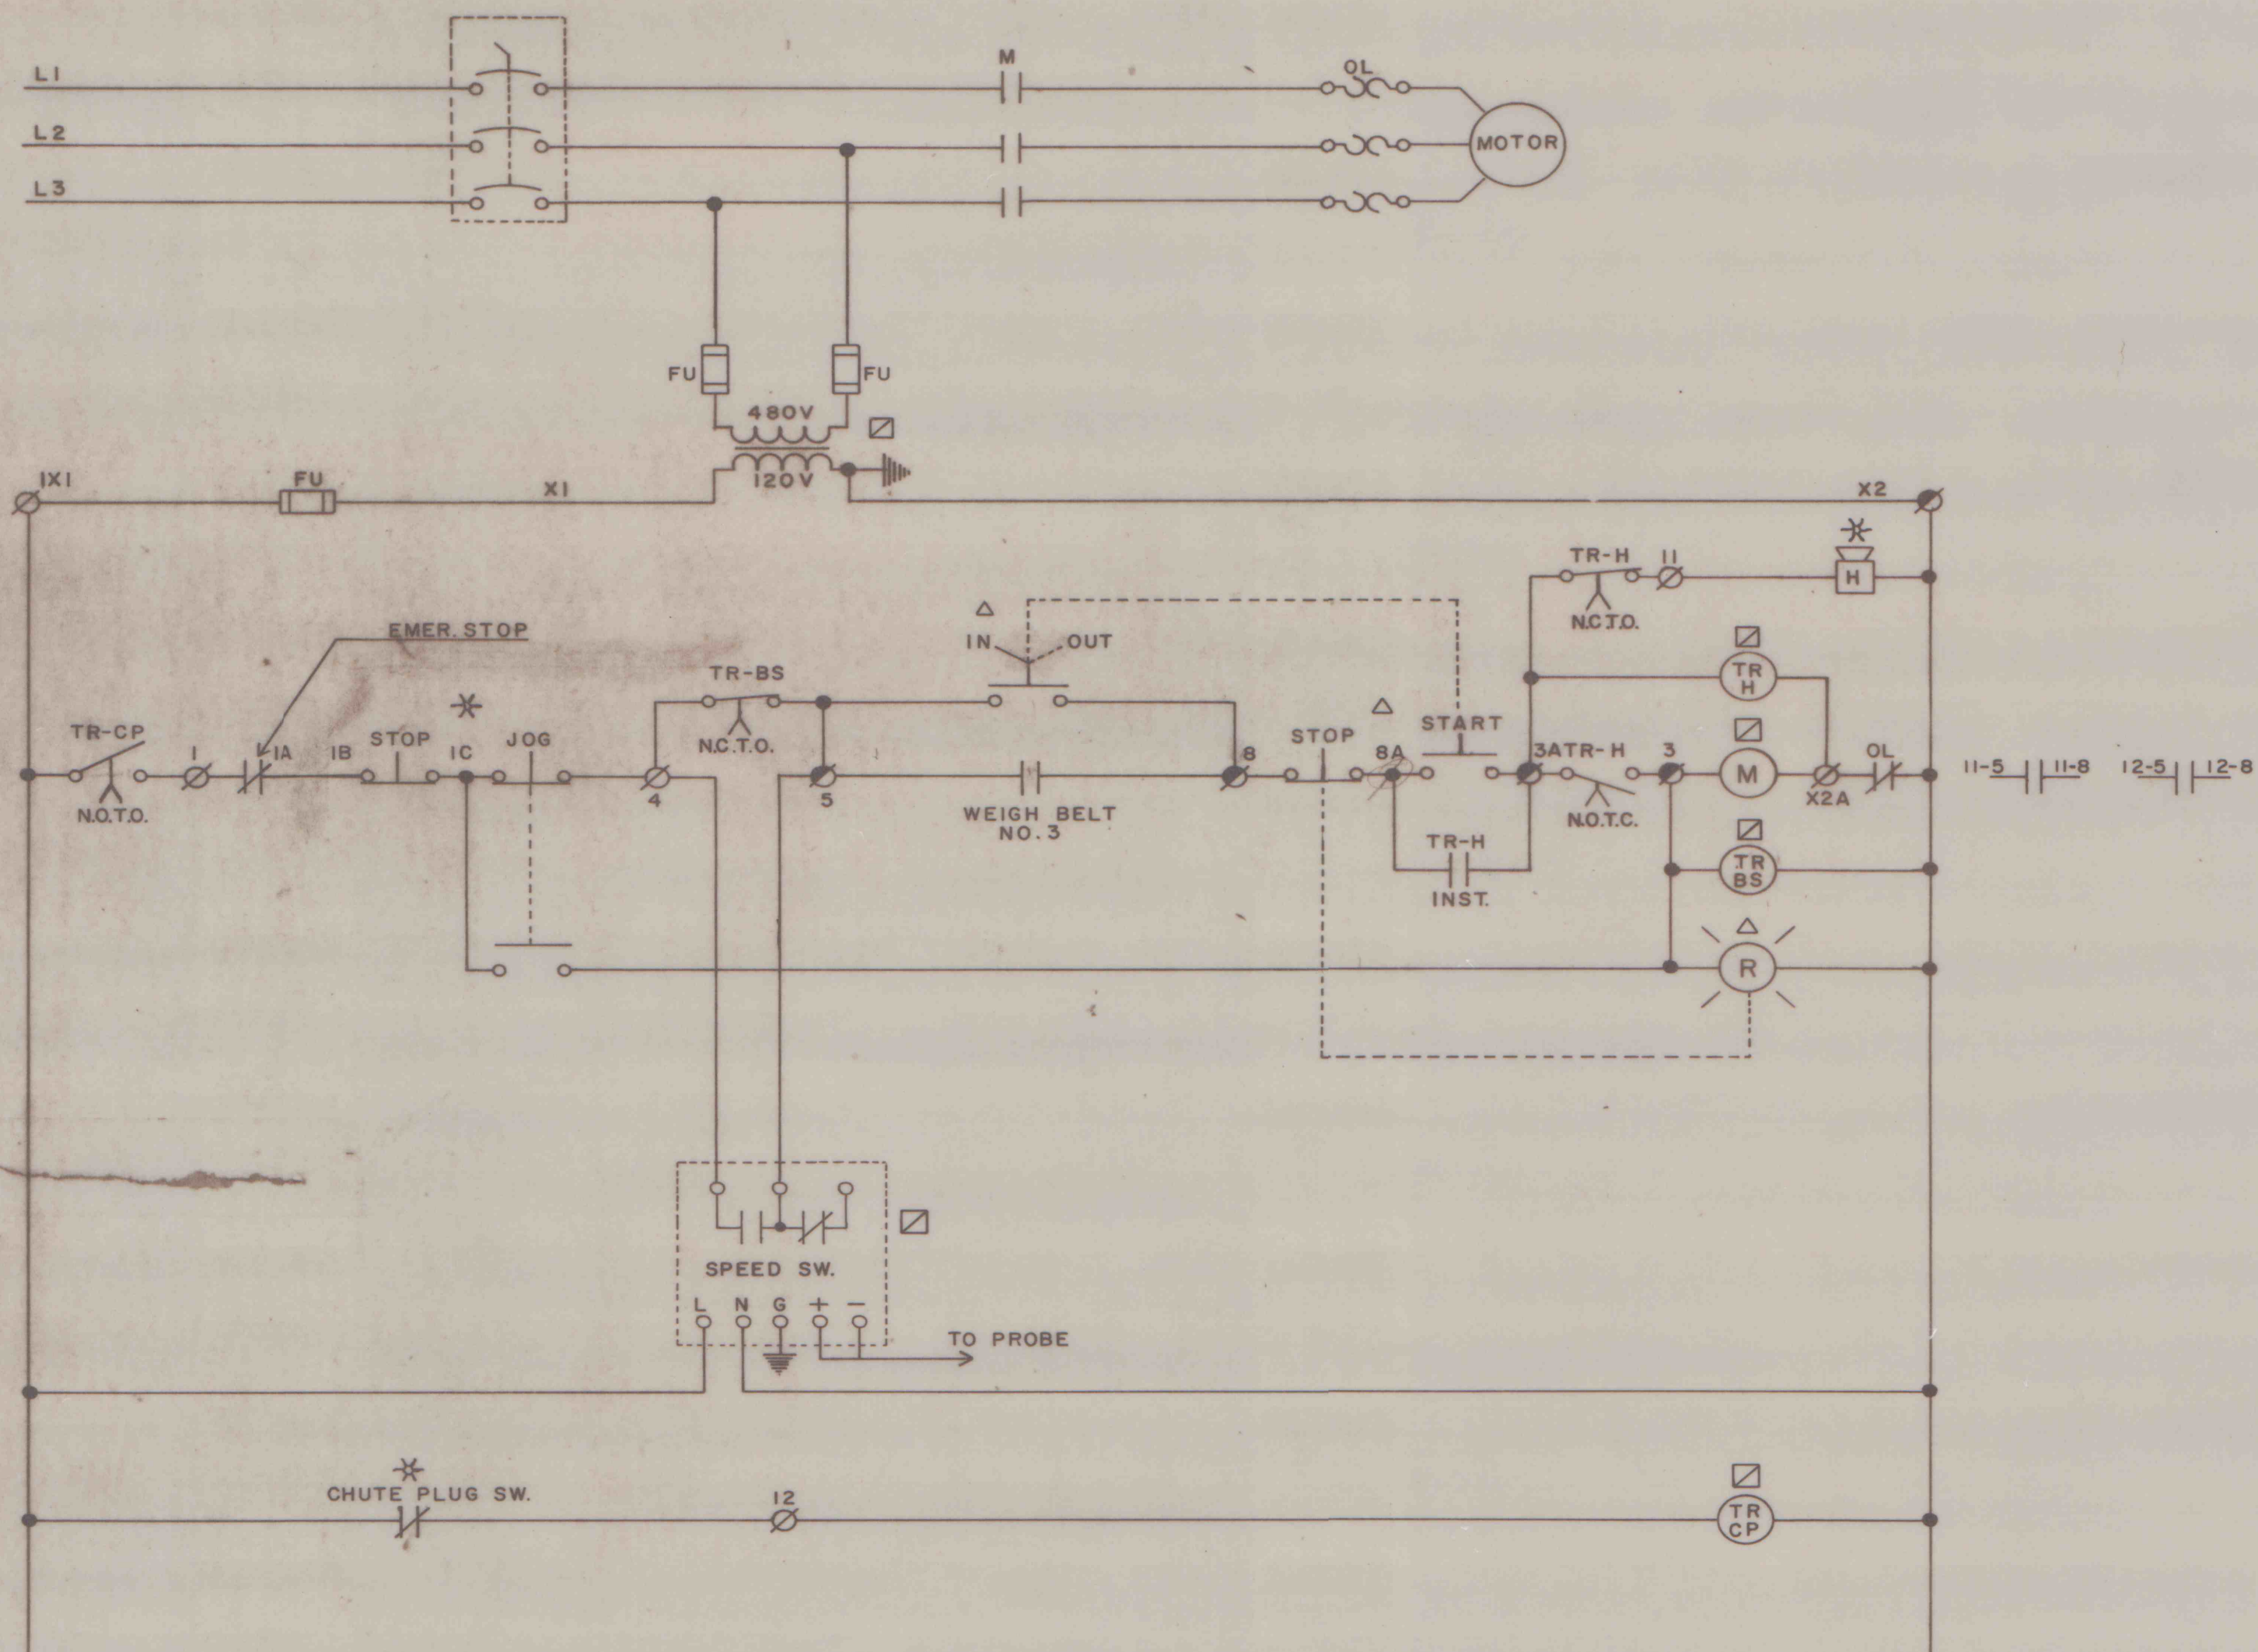

UNIT	DESCRIPTION	HP	MCC
16	CLEAN PRODUCT CONVEYOR NO.7	50	SH-1

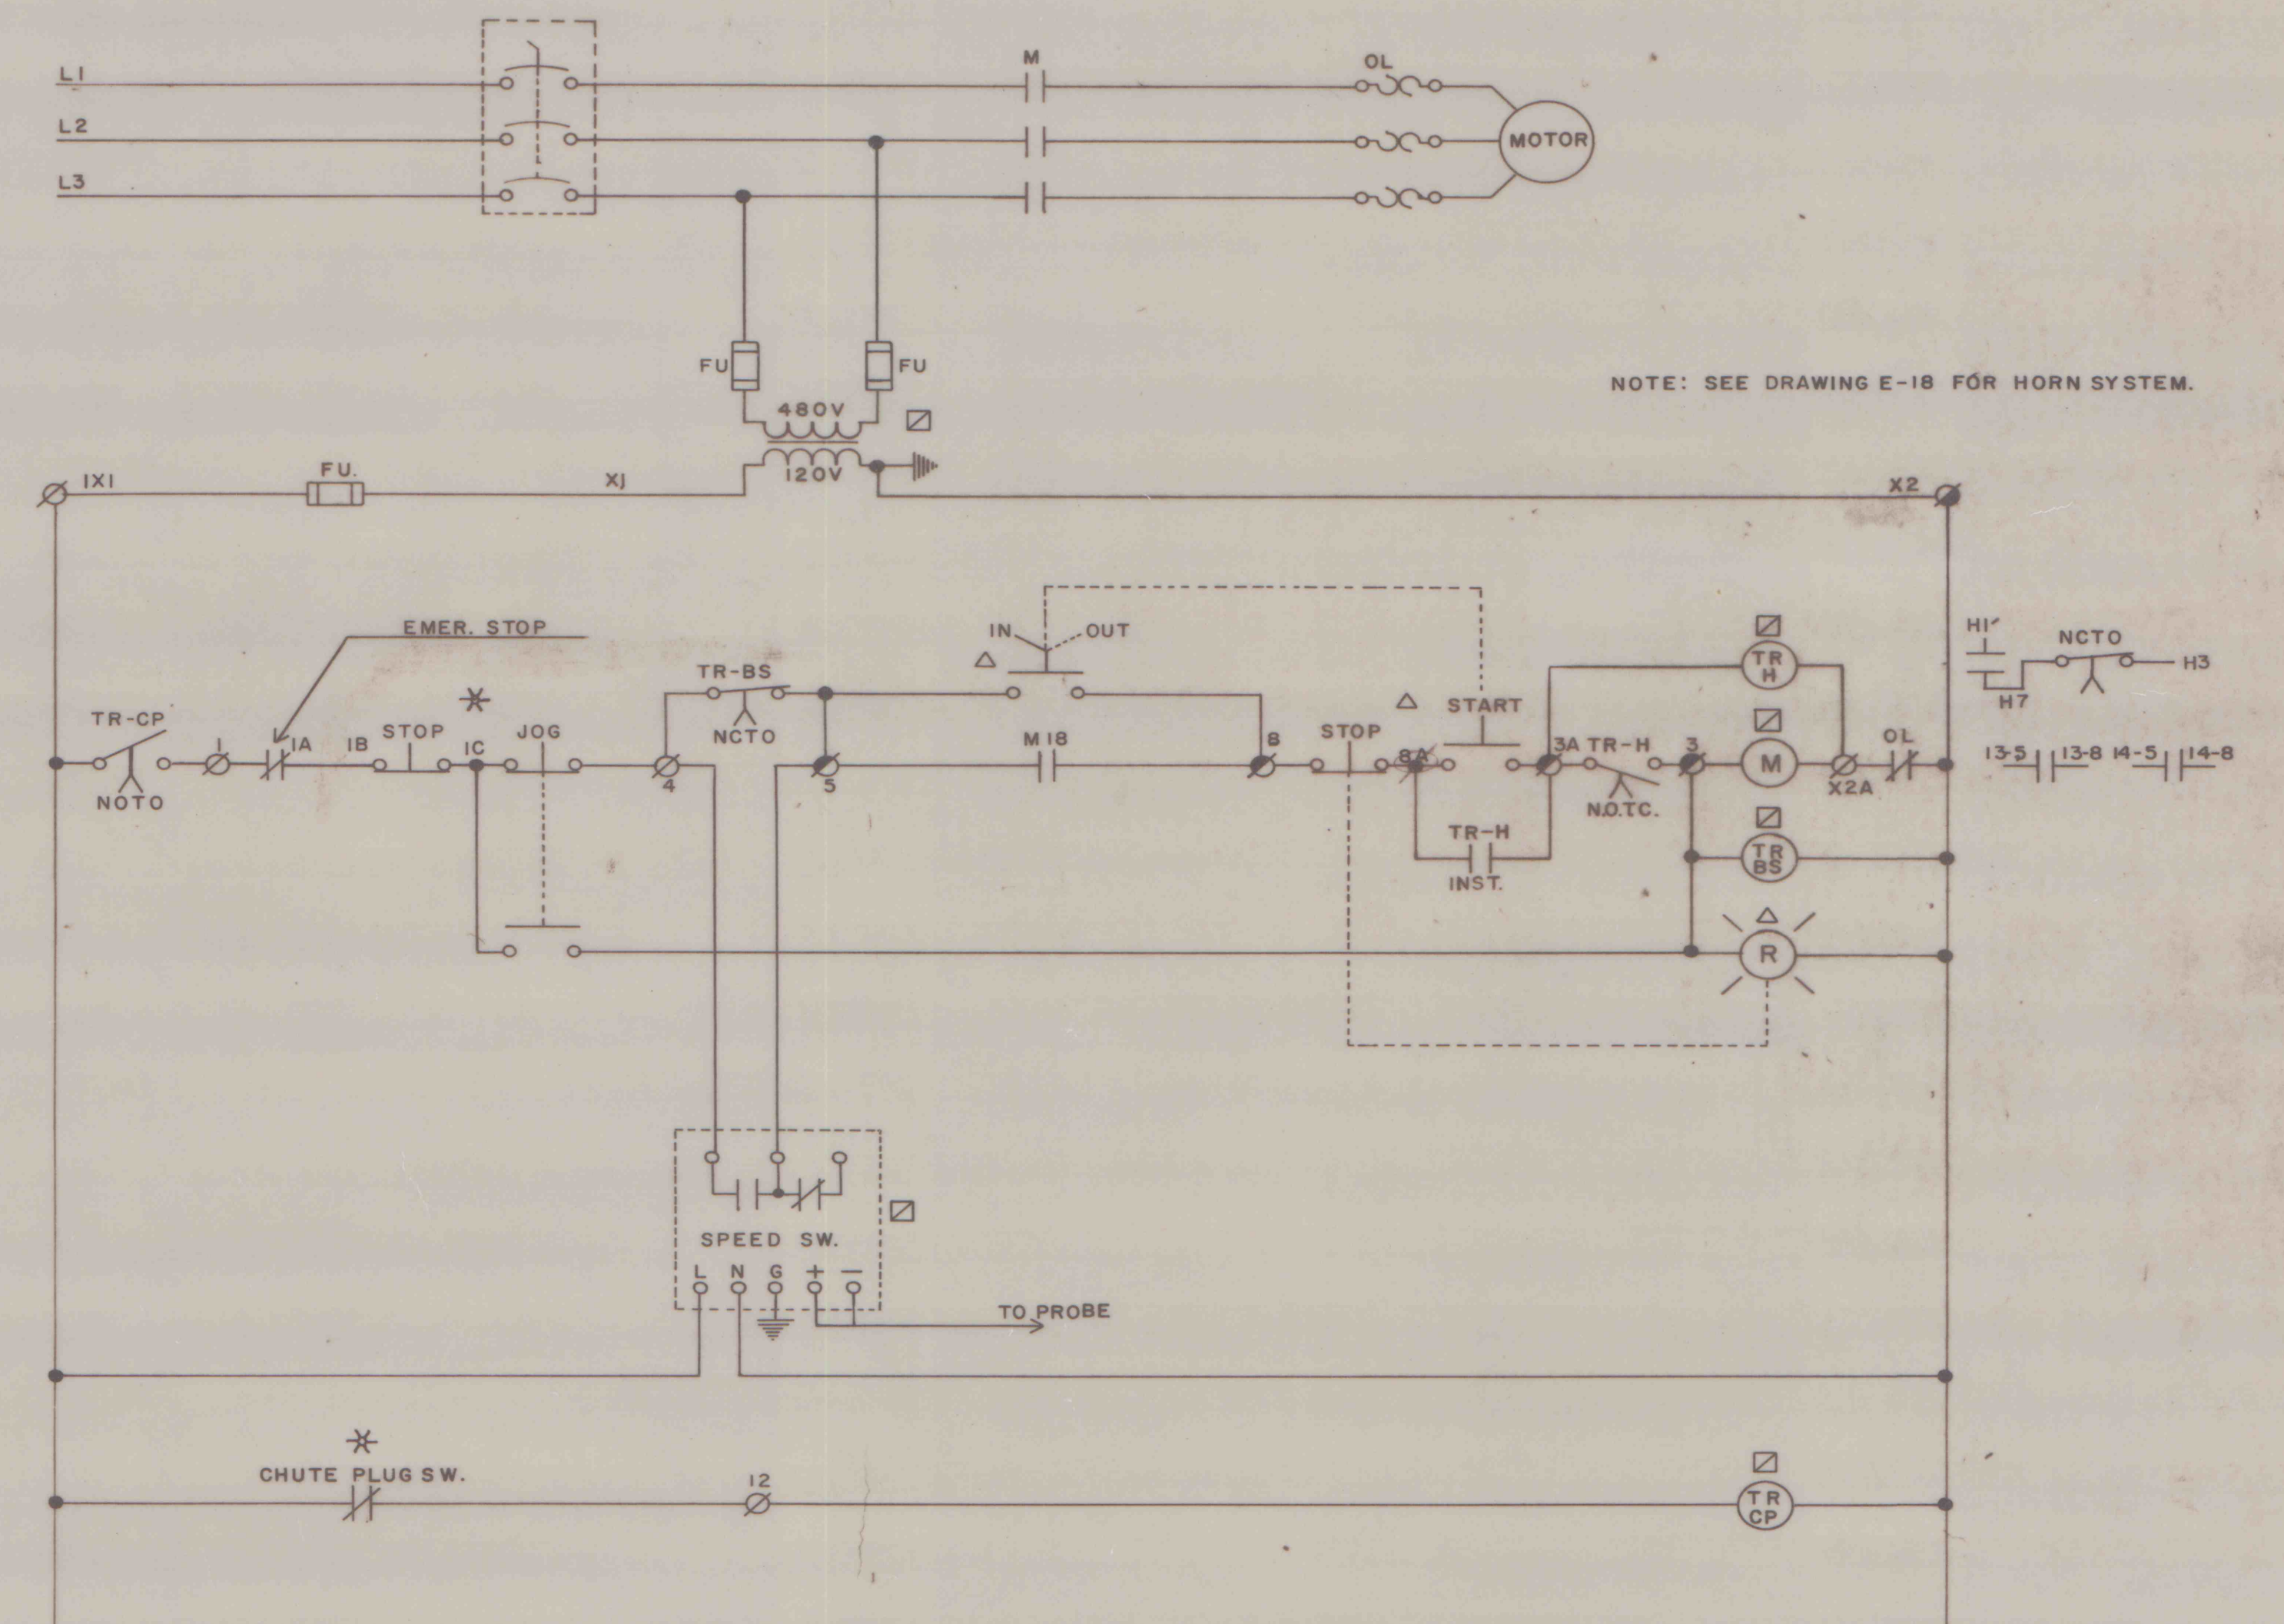

UNIT	DESCRIPTION	HP	MCC
17	RAW COAL CONVEYOR NO.8	10	SH-1

E-20	DELETE INTERLOCK IN DISC. SW.	1	7-15-82	GM
	FOR APPROVAL		4/25/82	JK
DWG. NO.	REVISION	NO.	DATE	BY
BLAIR ELECTRIC SERVICE CO.				
BELLWOOD, PENNSYLVANIA				
R & P COAL CO. - KEYSTONE PLANT				
SCHEMATIC DIAGRAMS				
DRAWN	JK	DATE	1/14/82	CHG. NO. W-7478
CHECKED		DATE		SCALE
APPROVED		DATE		
				DWG. NO. E-20

12303-71