




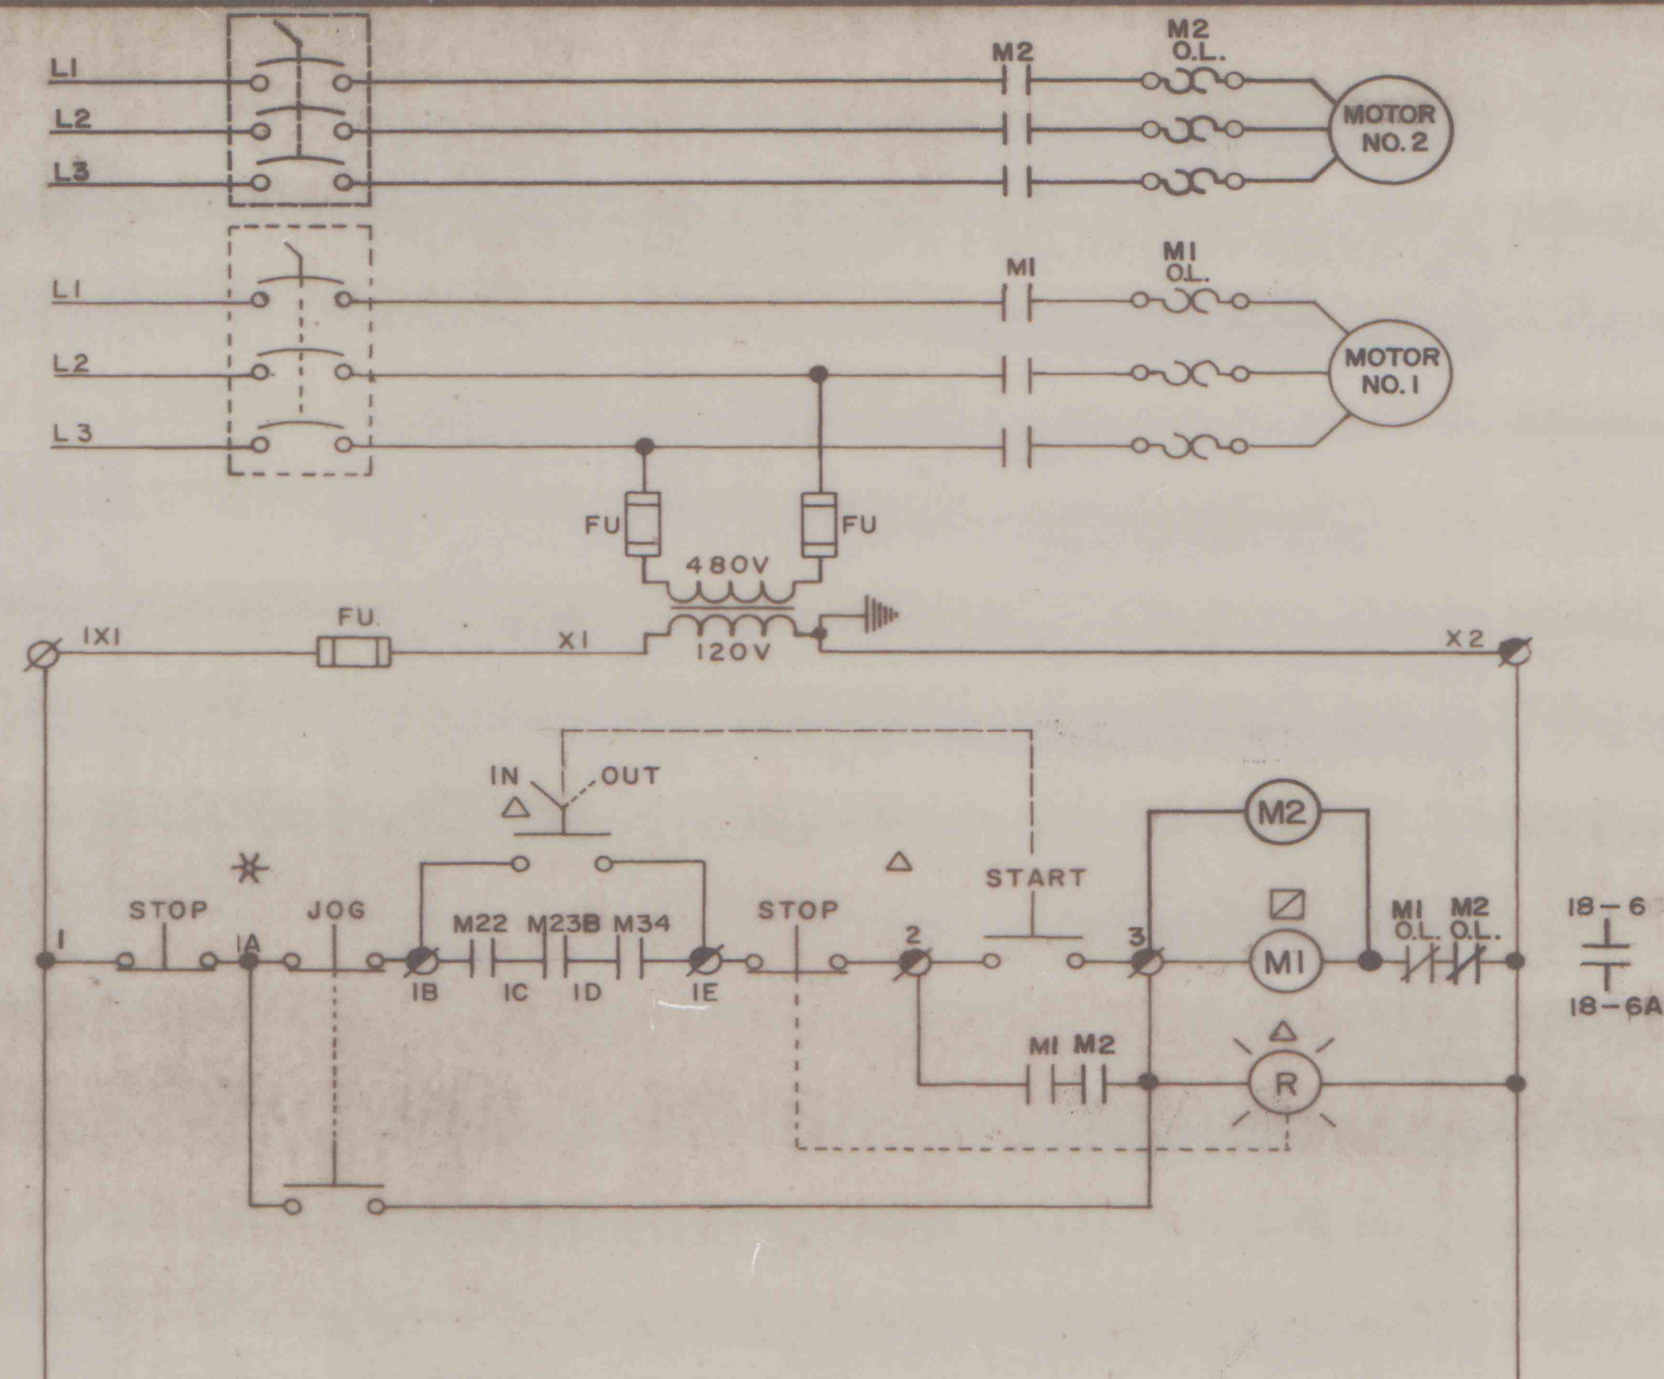


UNIT	DESCRIPTION	HP	MCC
21A	CLEAN COAL SCREEN NO.1	15	P3

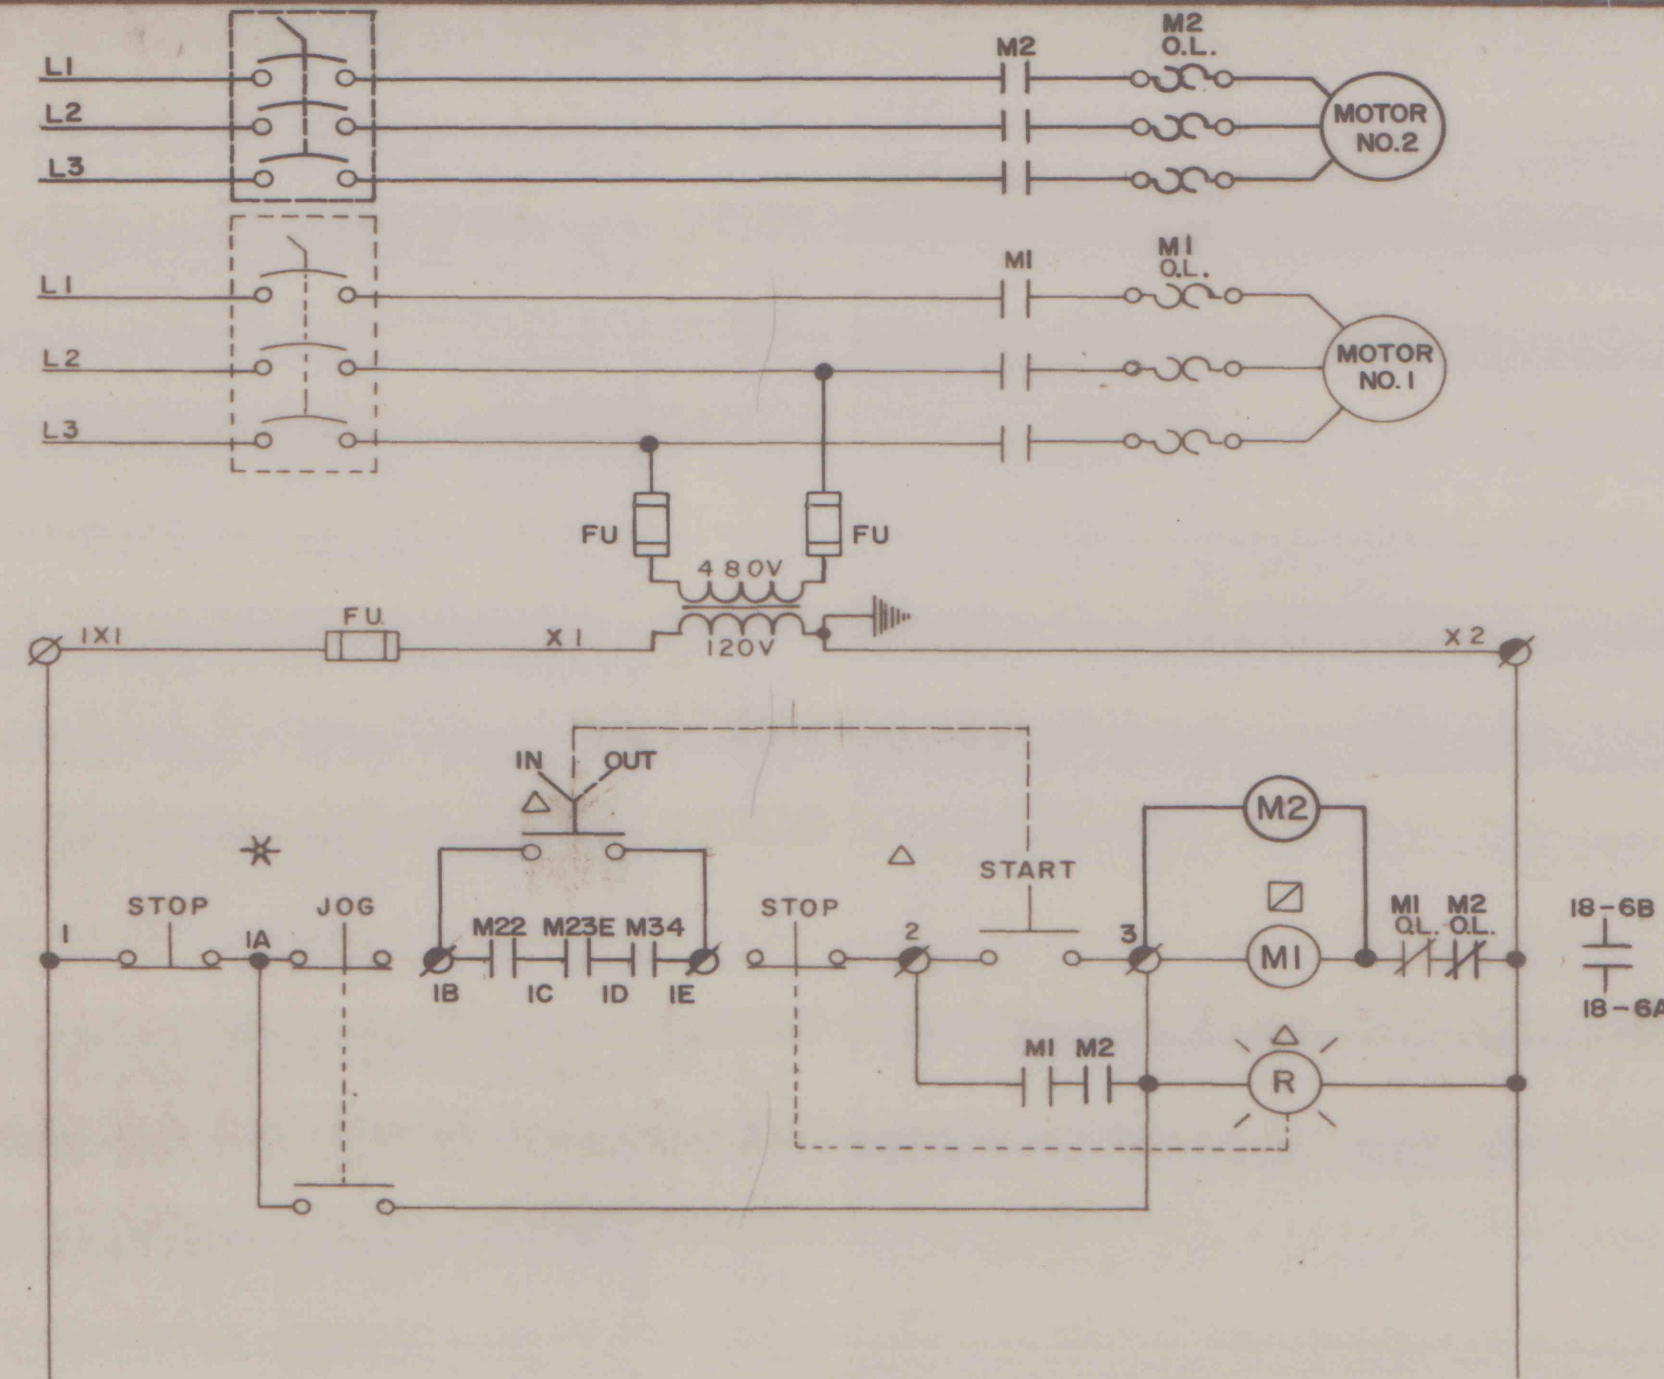


UNIT	DESCRIPTION	HP	MCC
21B	CLEAN COAL SCREEN NO. 2	15	P3

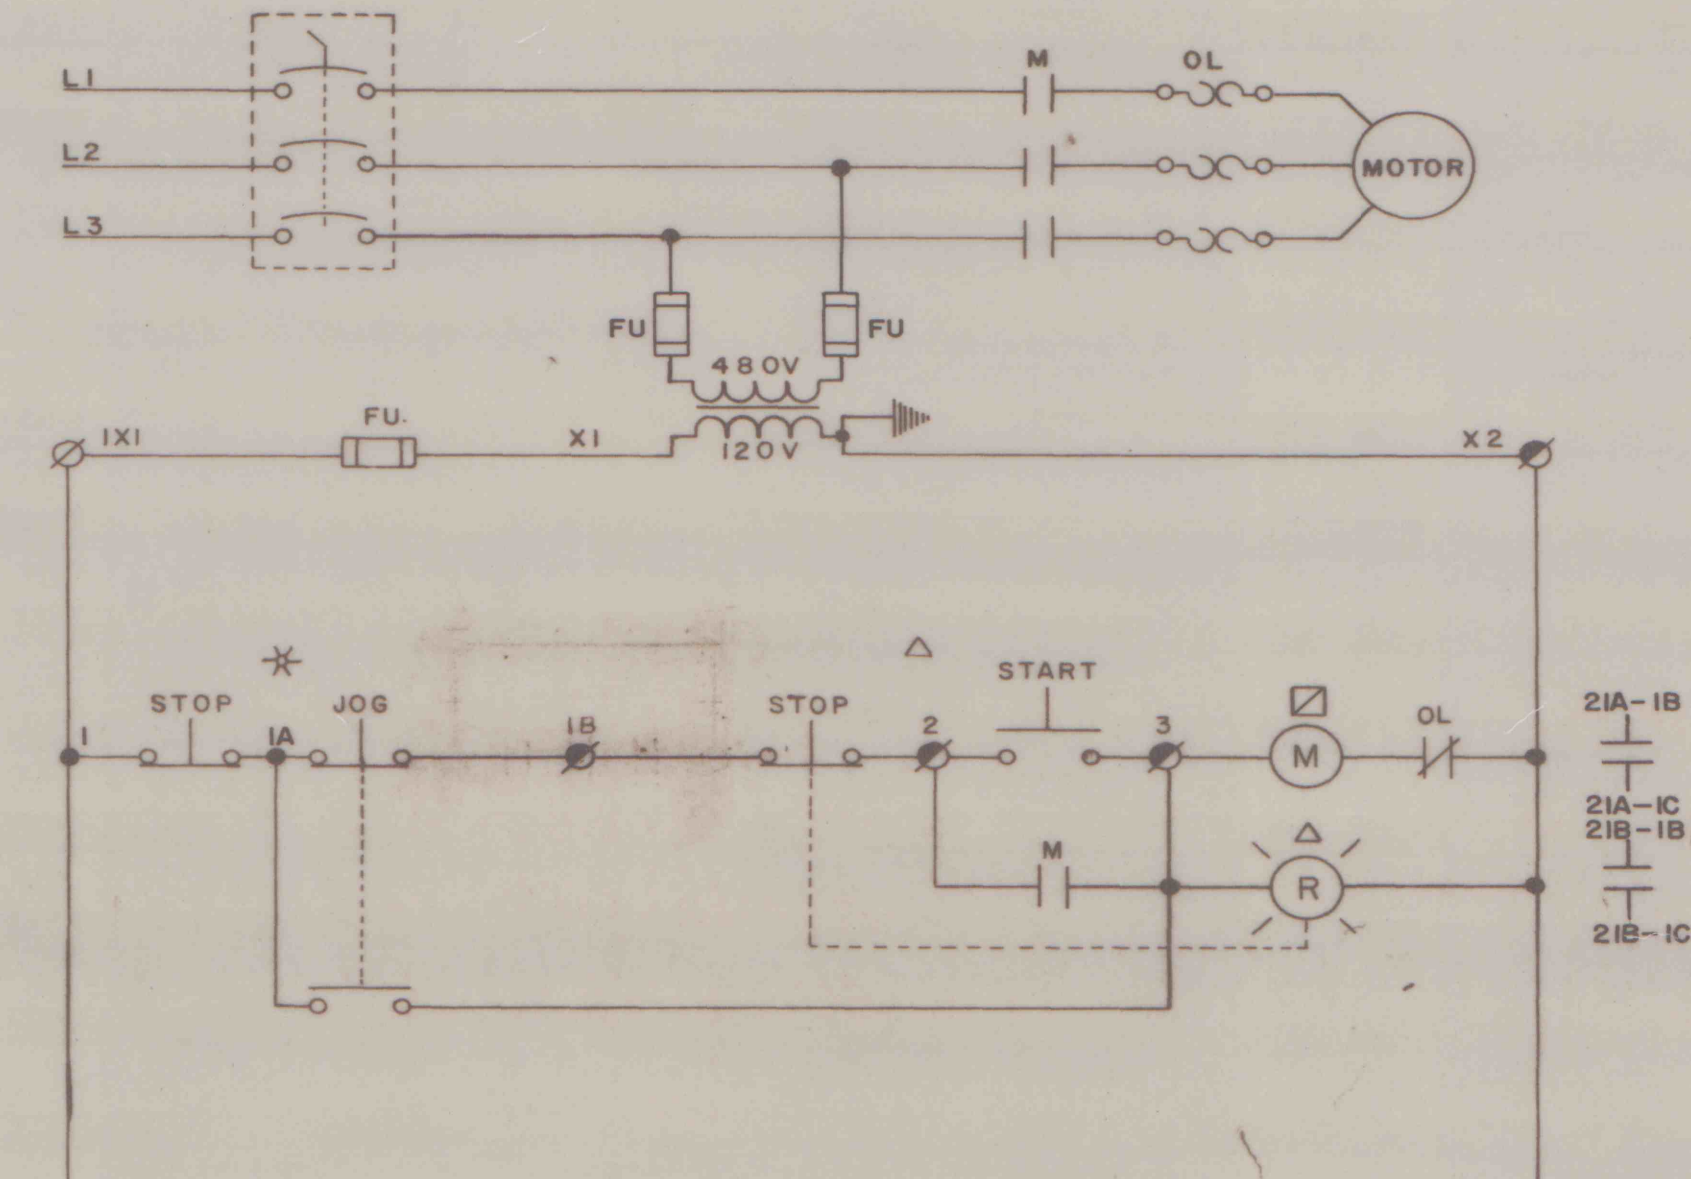

UNIT	DESCRIPTION	HP	MCC
22	CLEAN COAL CRUSHER	25	P3

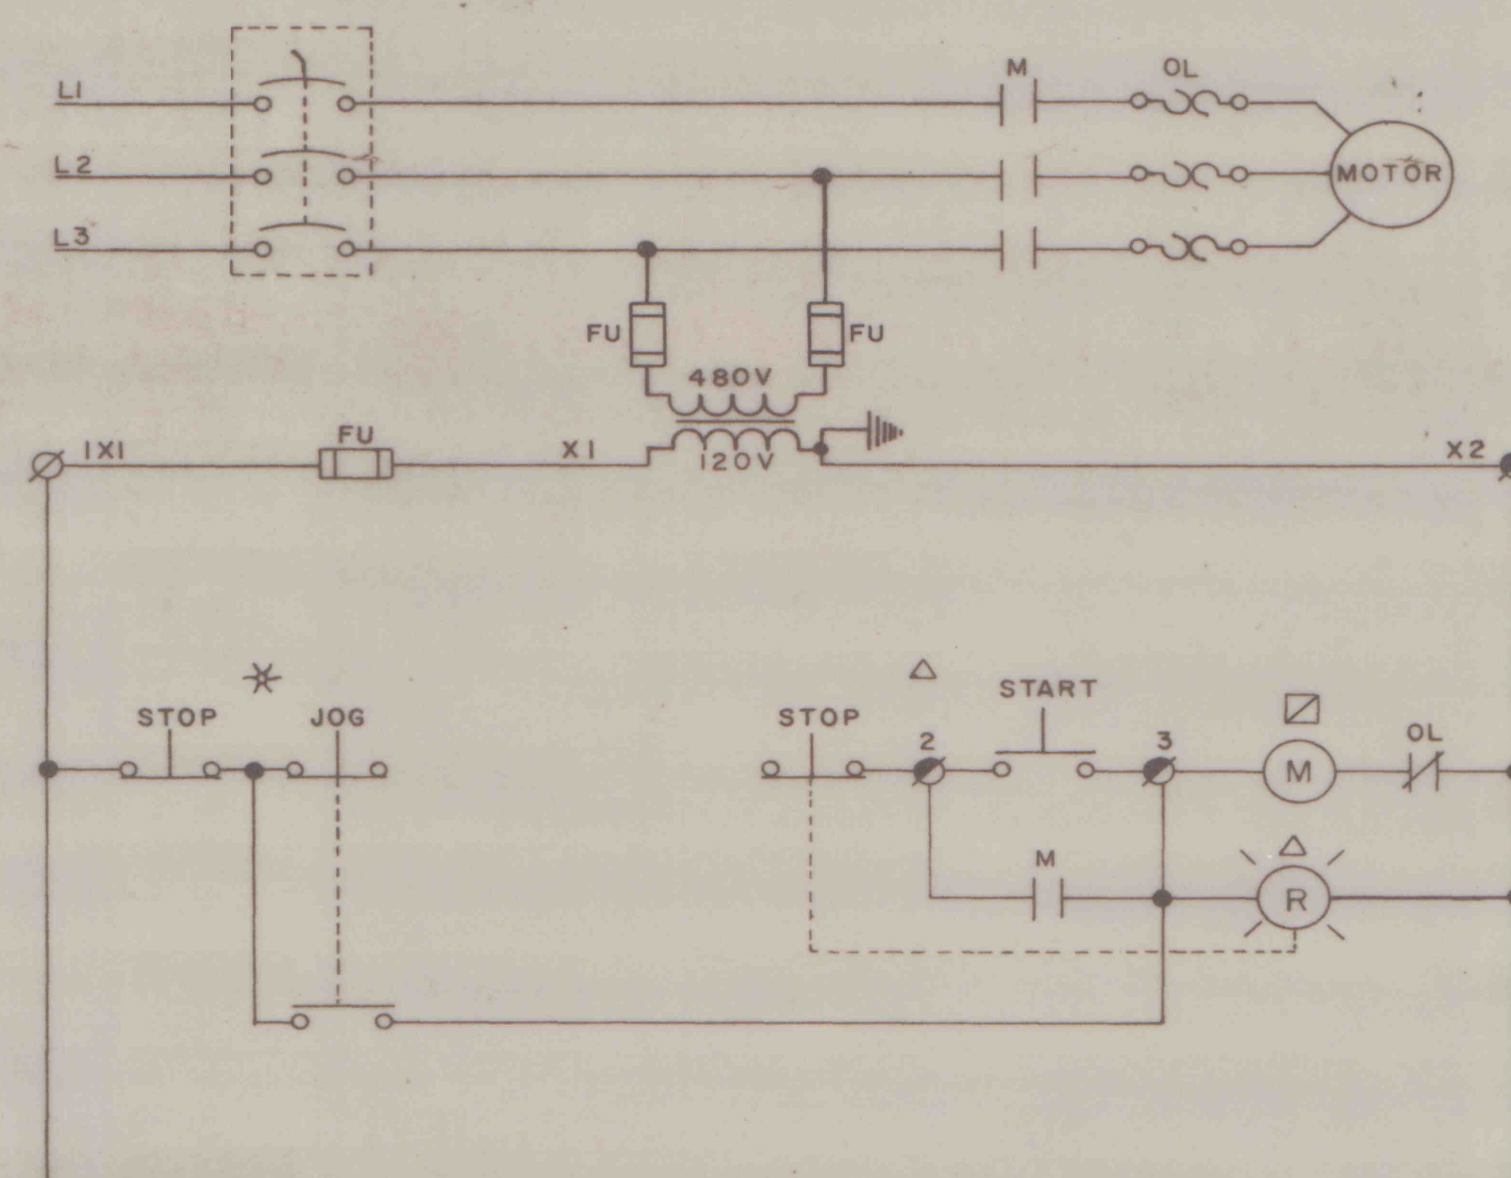

UNIT	DESCRIPTION	HP	MCC

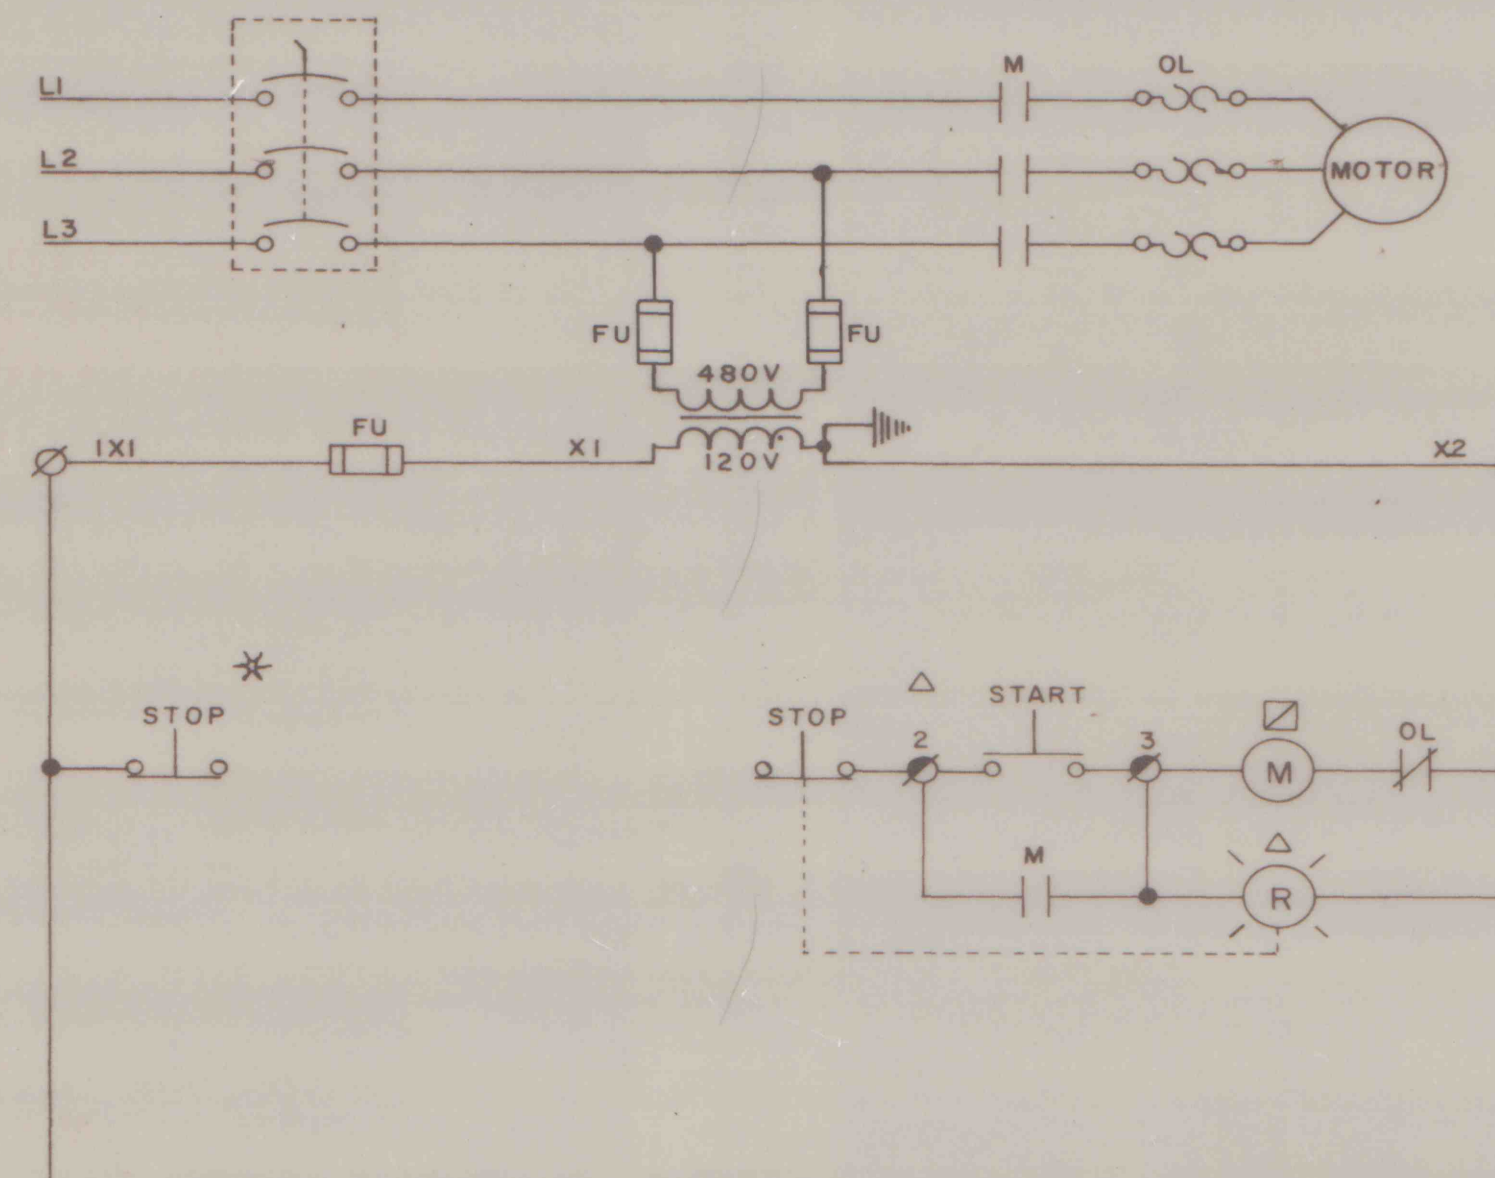

UNIT	DESCRIPTION	HP	MCC

REVISION	1	5/17/83	LGM
E-26	FOR APPROVAL	0	7-13-82 LGM
DWG. NO.	REFERENCE	NO.	DATE BY
BLAIR ELECTRIC SERVICE CO. BELLWOOD, PENNSYLVANIA R&P COAL CO.-KEYSTONE PLANT ELECTRICAL SCHEMATICS			
DRAWN JK	DATE 7/13/82	ORDER NO. W-7478	
CHECKED	DATE	SCALE	
APPROVED			
			DWG. NO. E-26