




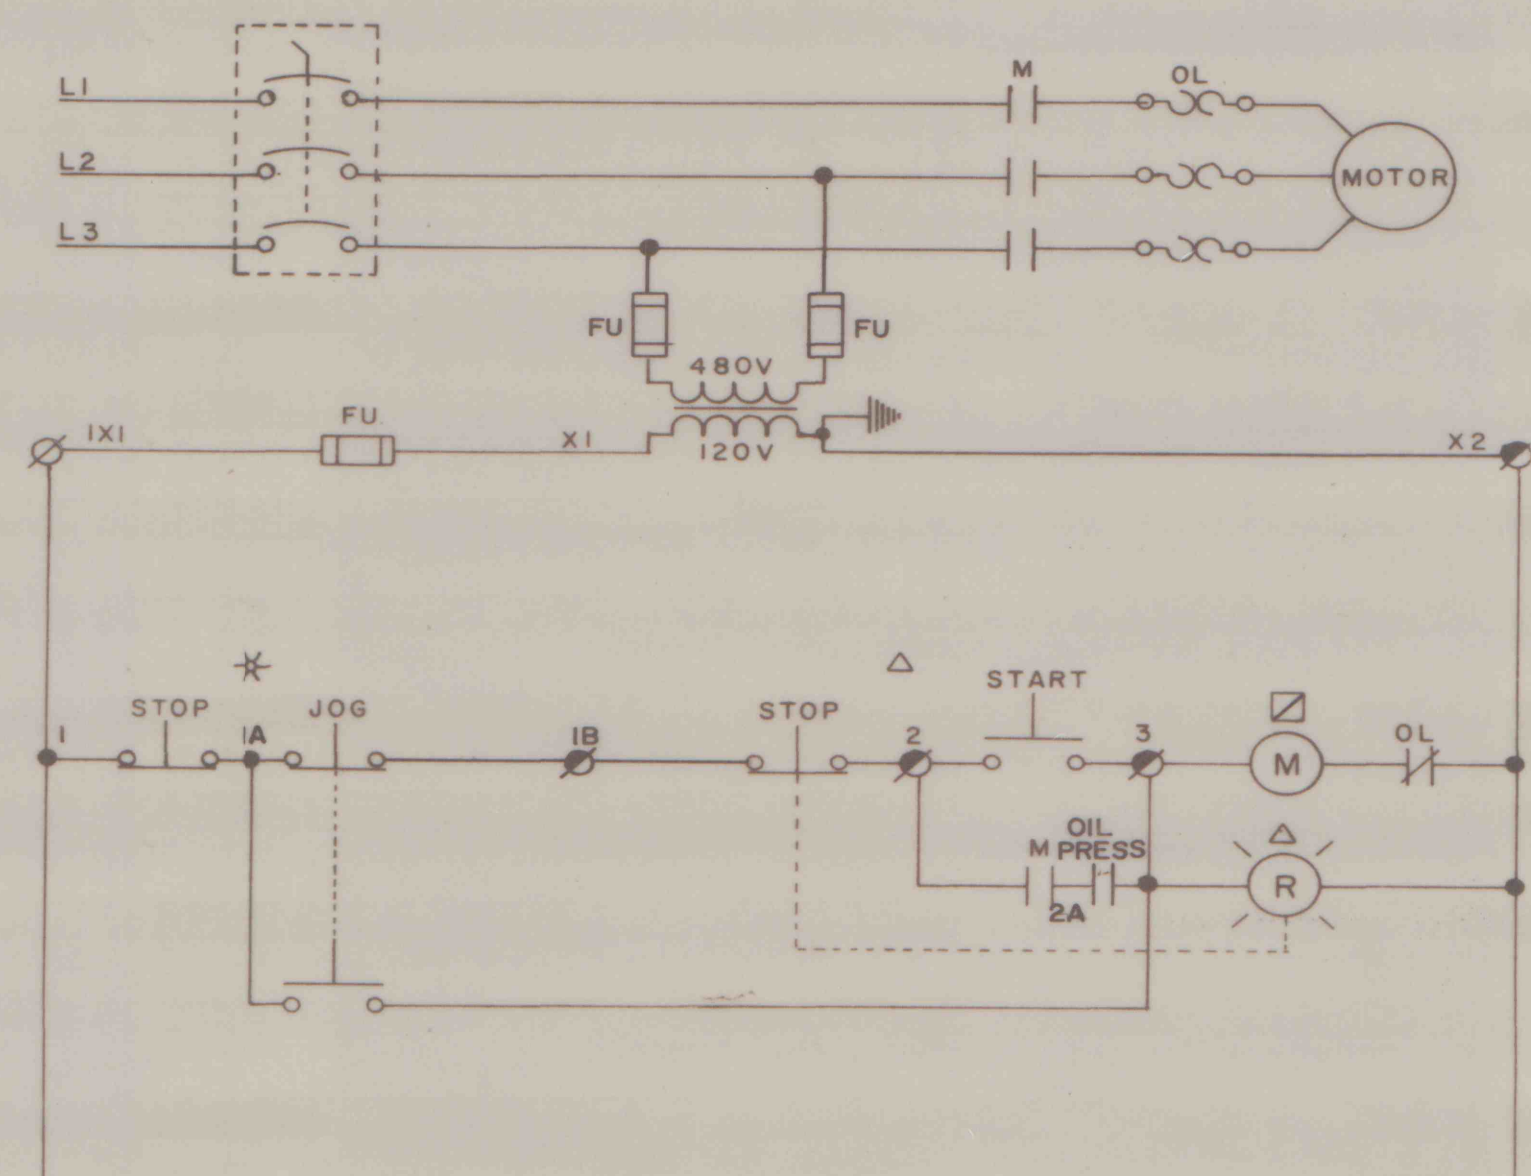


UNIT	DESCRIPTION	HP	MCC
23A	DRYER CENTRIFUGE NO. 1 OIL PUMP	1/4	P3

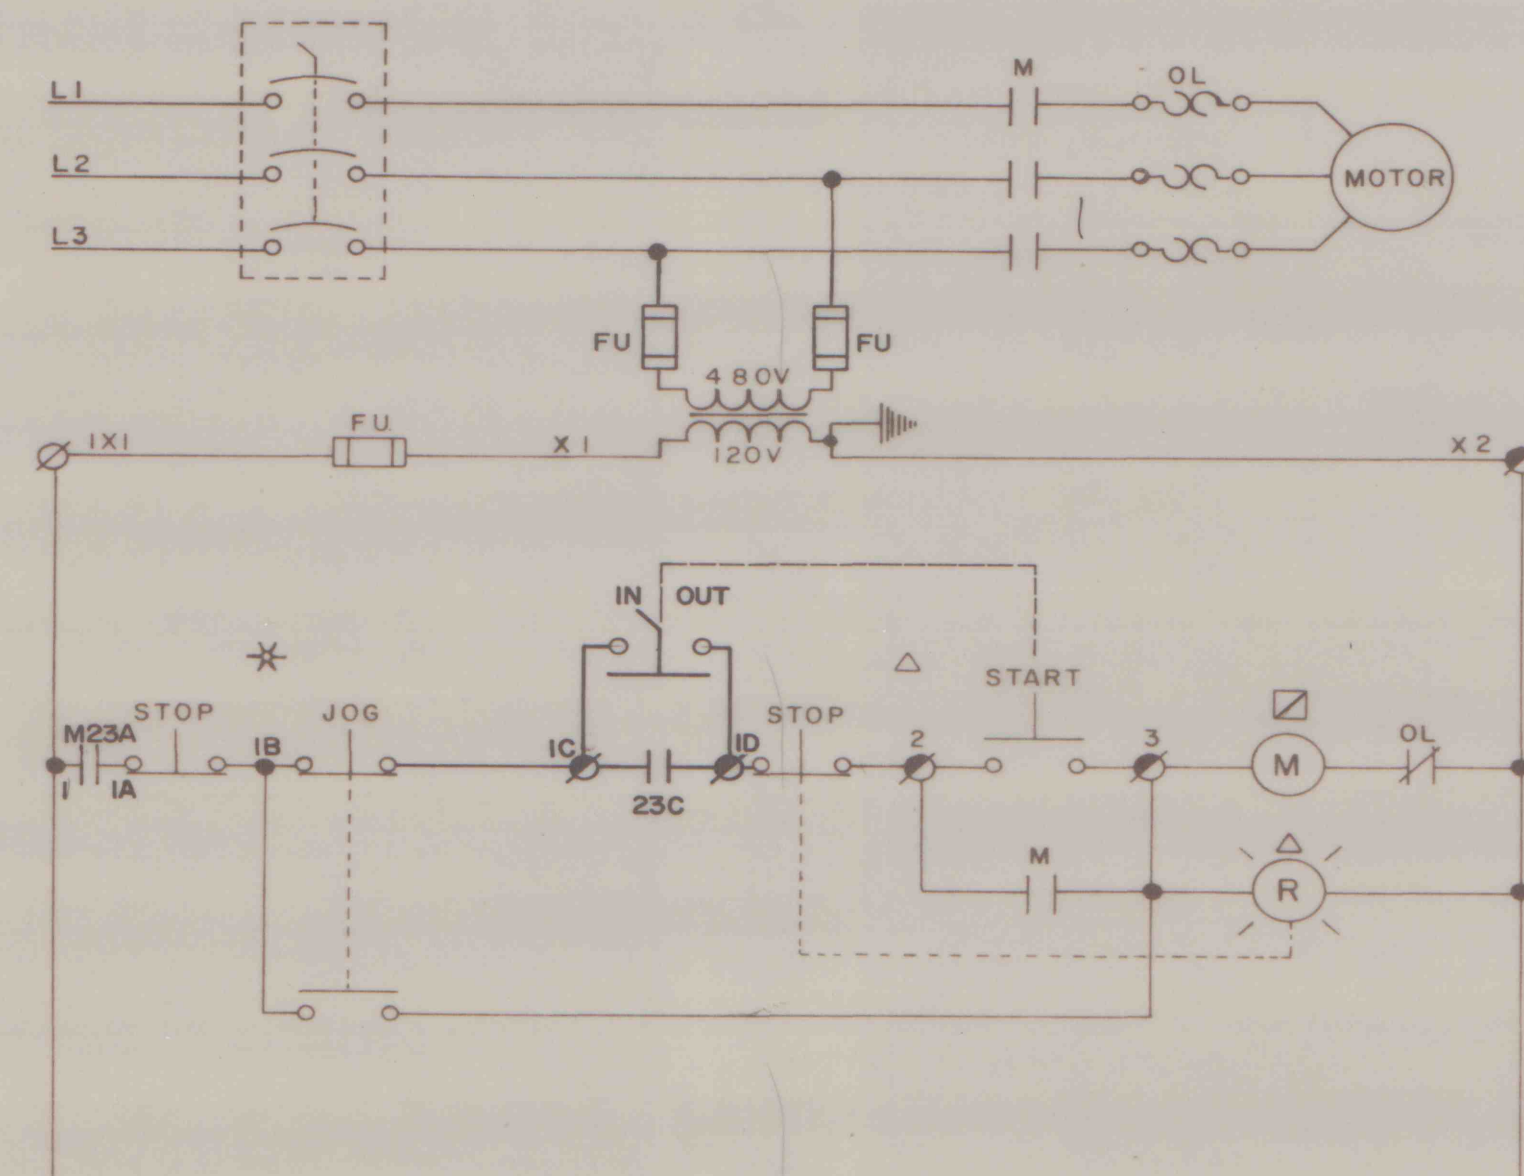


UNIT	DESCRIPTION	HP	MCC
23B	DRYER CENTRIFUGE NO. 1 VIBRATOR	10	P3

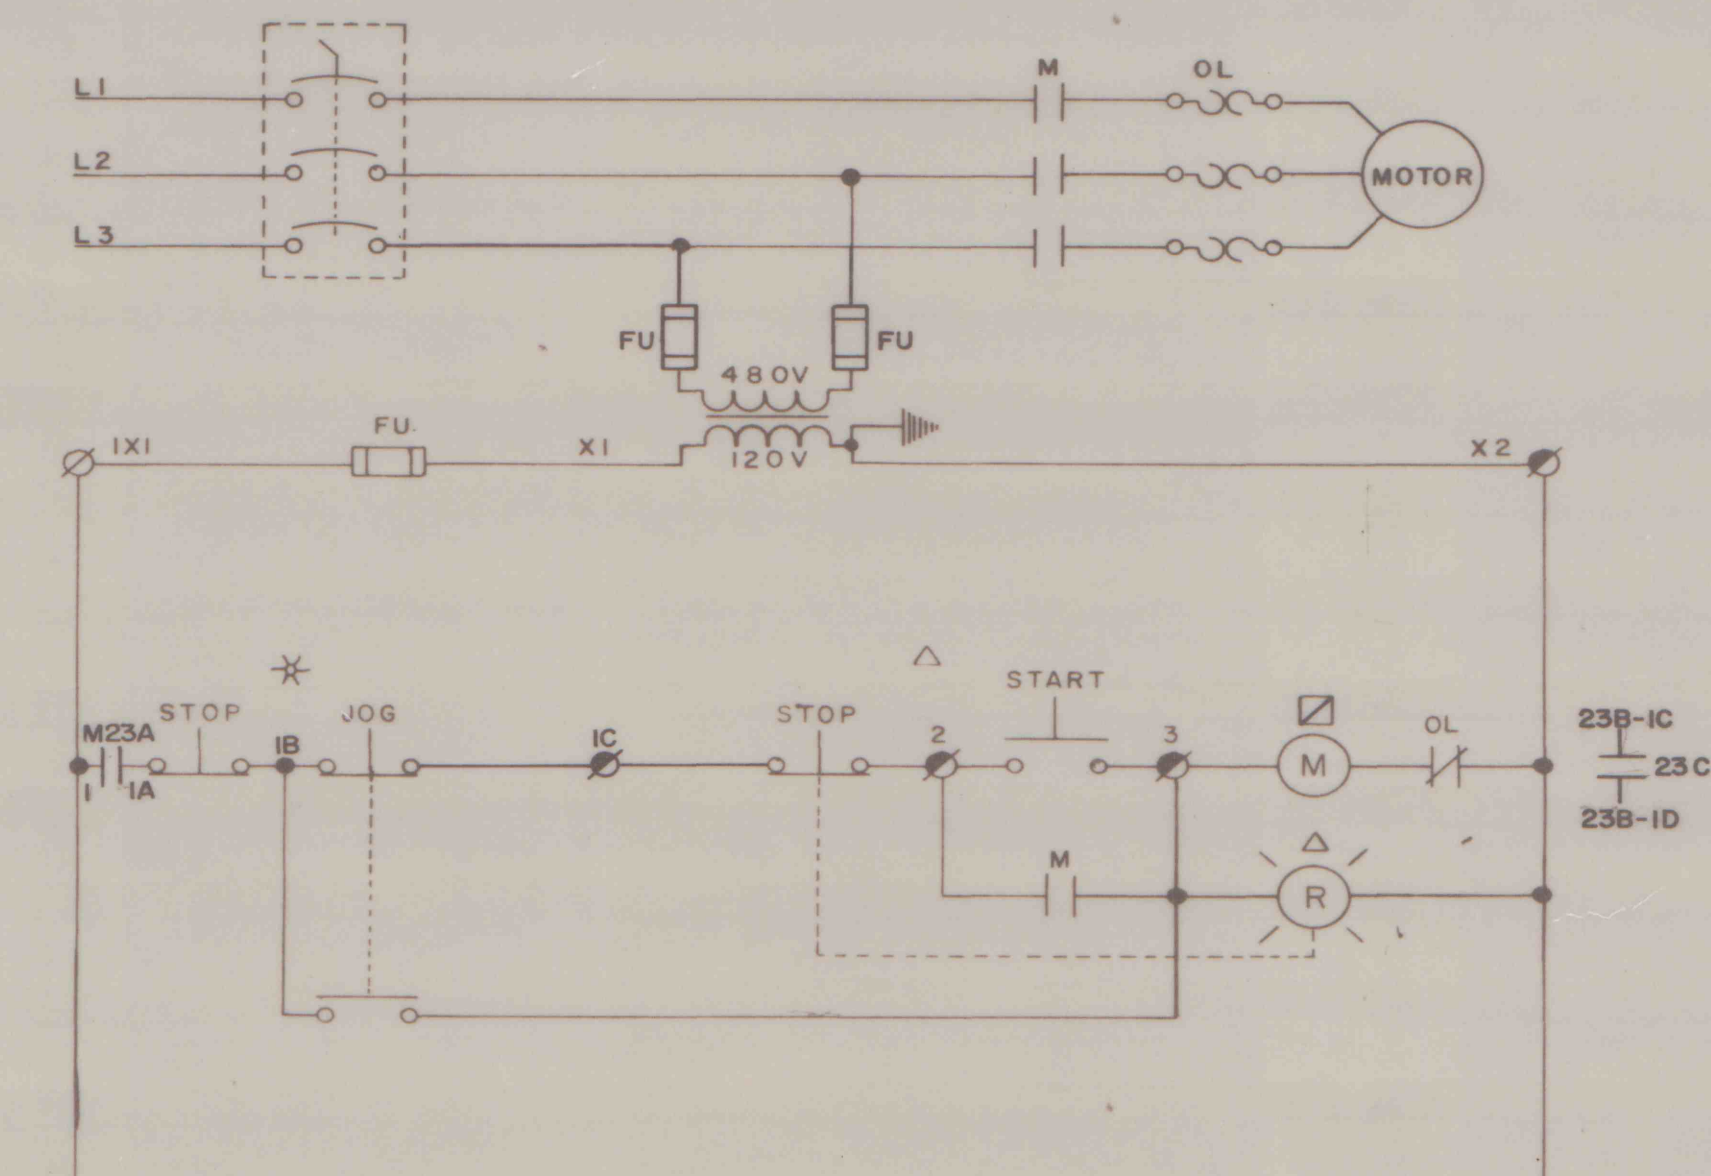

UNIT	DESCRIPTION	HP	MCC
23C	DRYER CENTRIFUGE NO. 1 DRIVE	30	P3

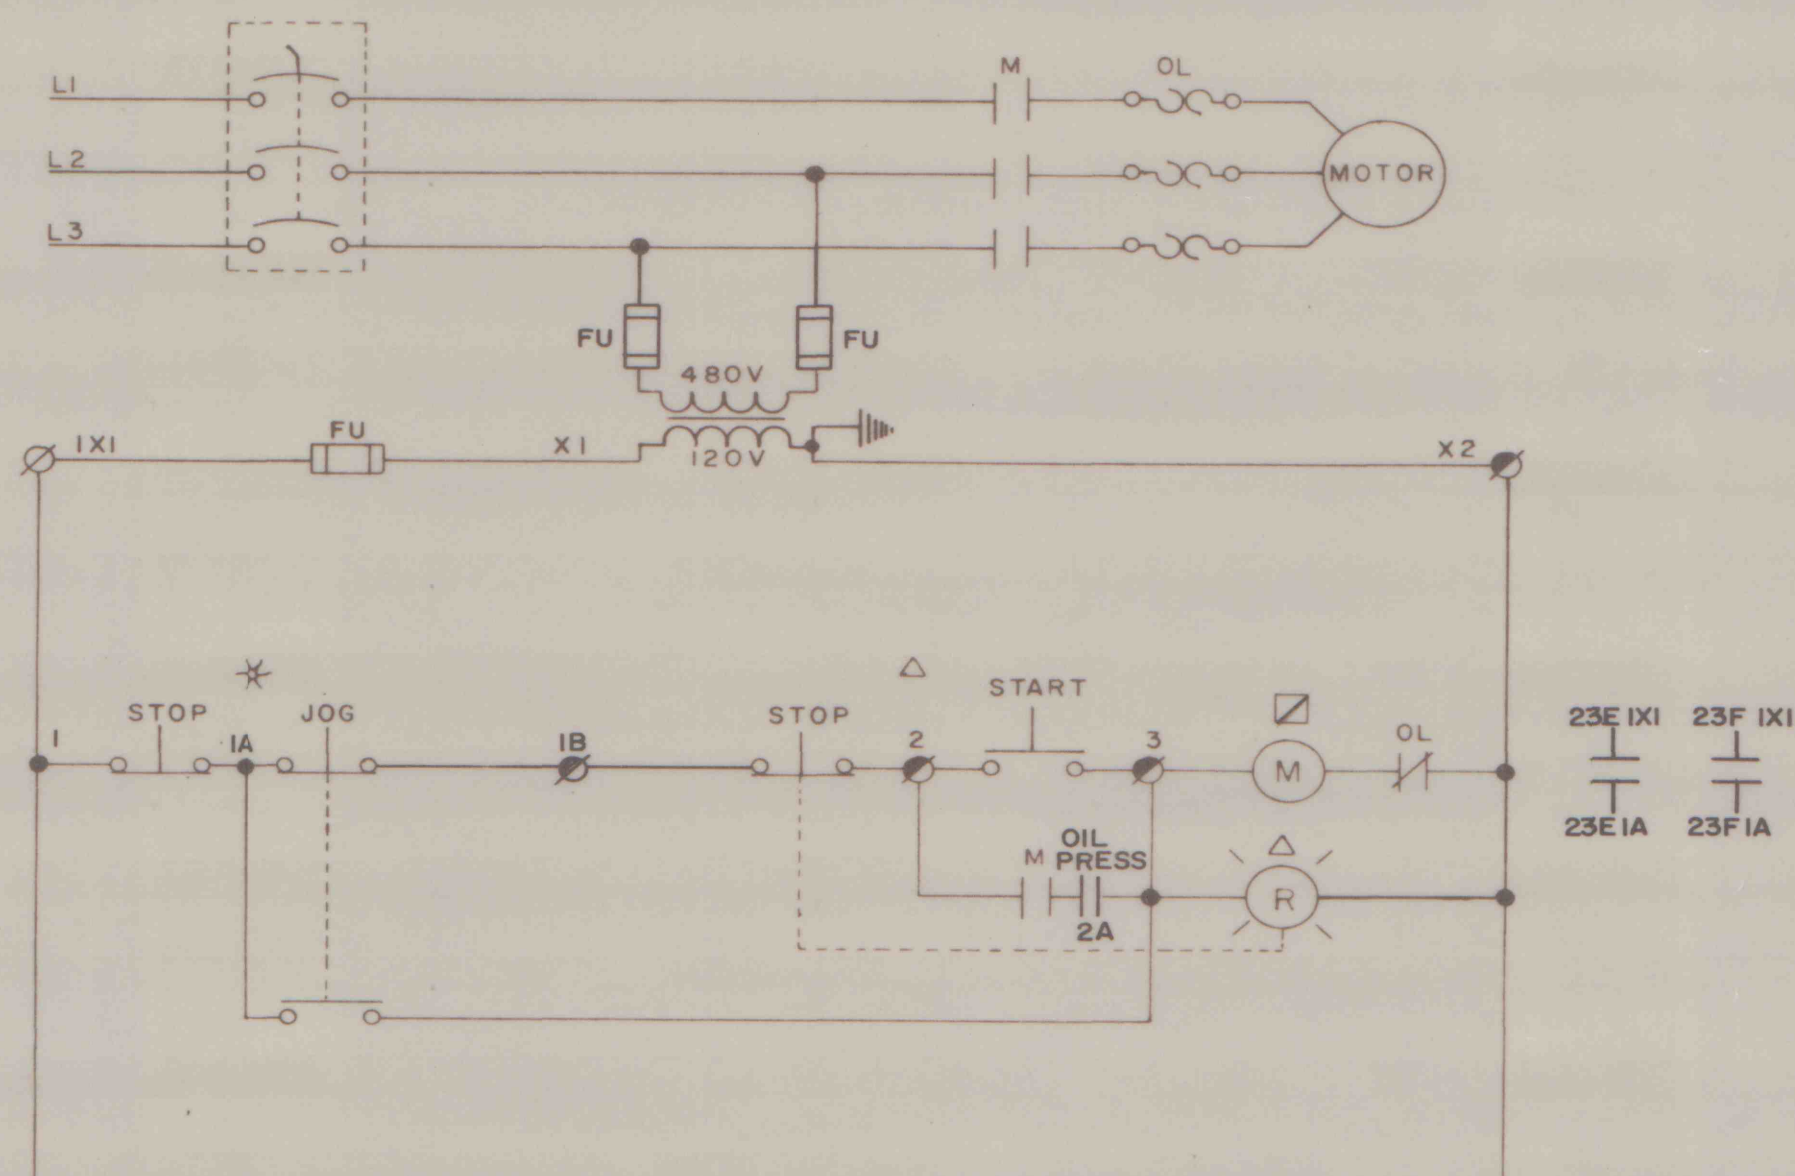

UNIT	DESCRIPTION	HP	MCC
23D	DRYER CENTRIFUGE NO. 2 OIL PUMP	1/4	P3

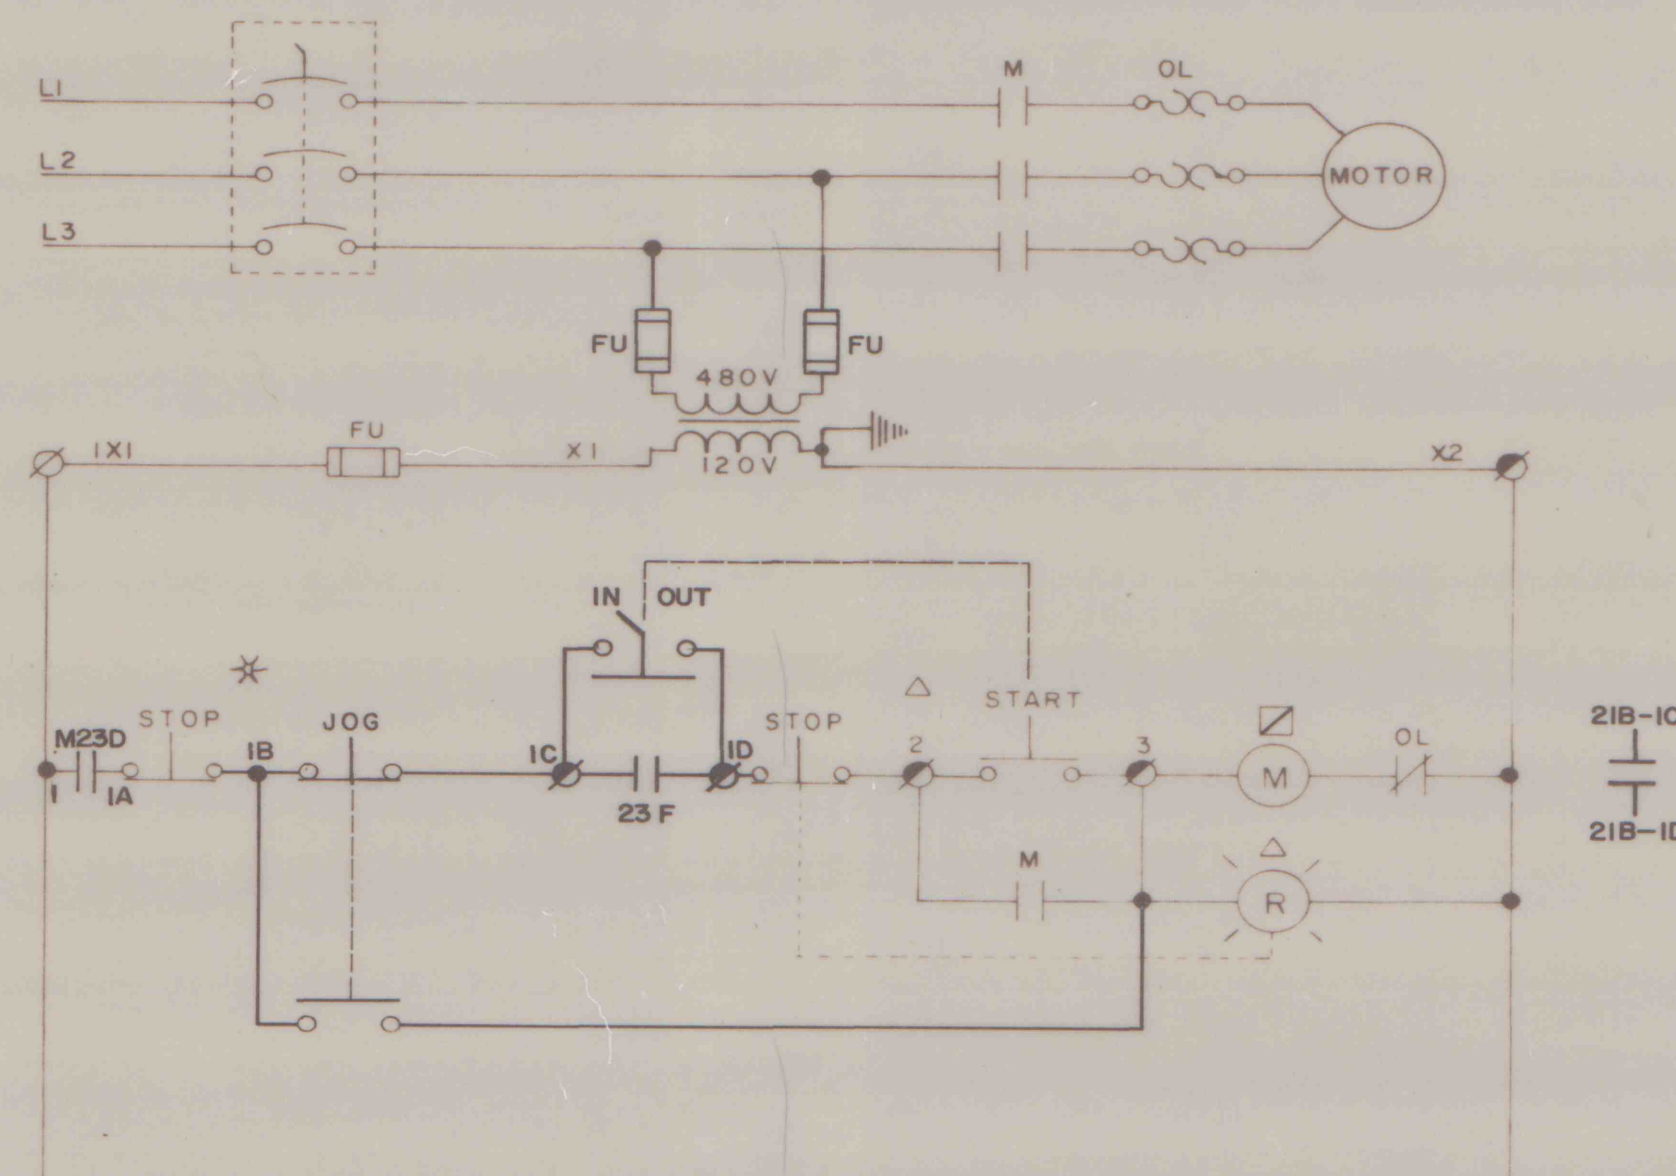

UNIT	DESCRIPTION	HP	MCC
23E	CENTRIFUGE NO. 2 VIBRATOR	10	P3

E-27	REVISION FOR APPROVAL	I	5/17/83	LdM
		O	7-14-82	LdM
DWG. NO.	REFERENCE	REVISIONS		
BLAIR ELECTRIC SERVICE CO.				
BELLWOOD, PENNSYLVANIA				
R&P COAL CO.-KEYSTONE PLANT				
ELECTRICAL SCHEMATICS				
CHK	DATE	7/14/82	BY	W-7478
DWG. NO. E-27				

12303-71