




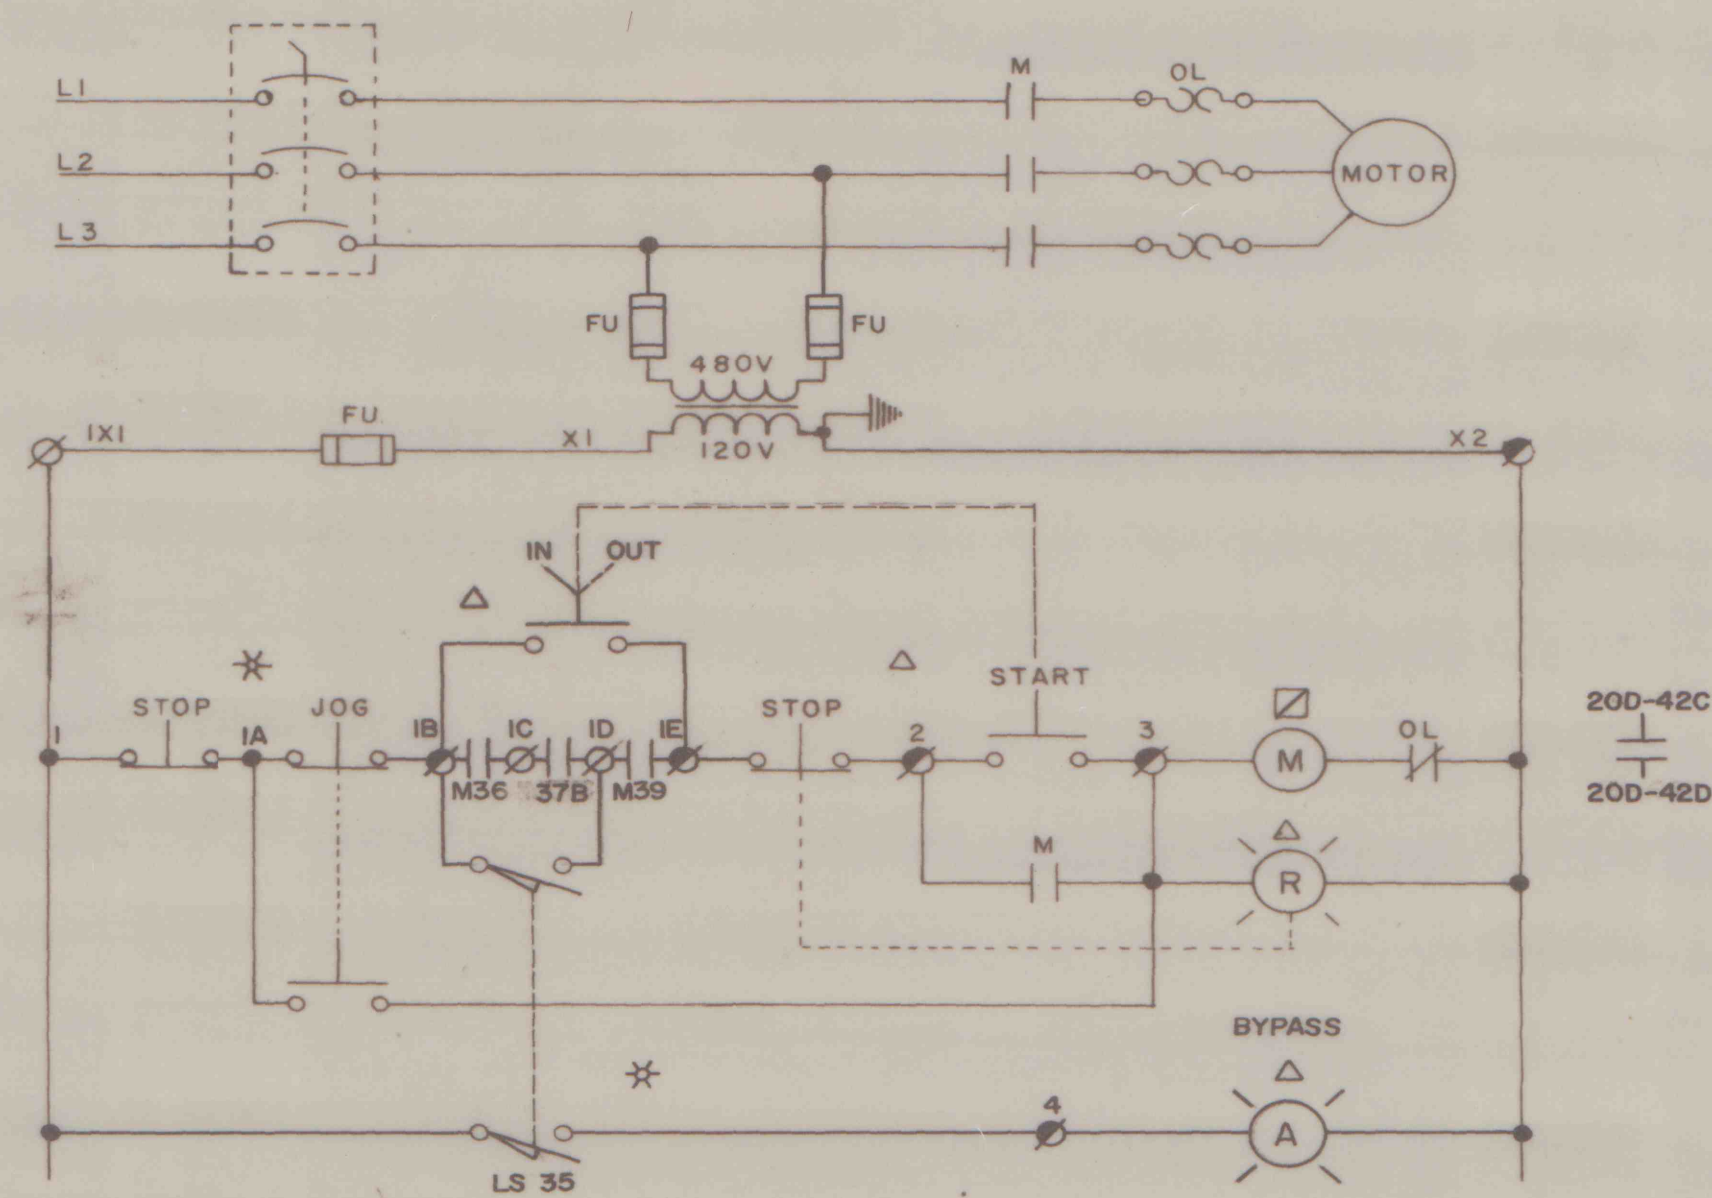


UNIT	DESCRIPTION	HP	MCC
35	REFUSE DEWATERING SCREEN	15	P2

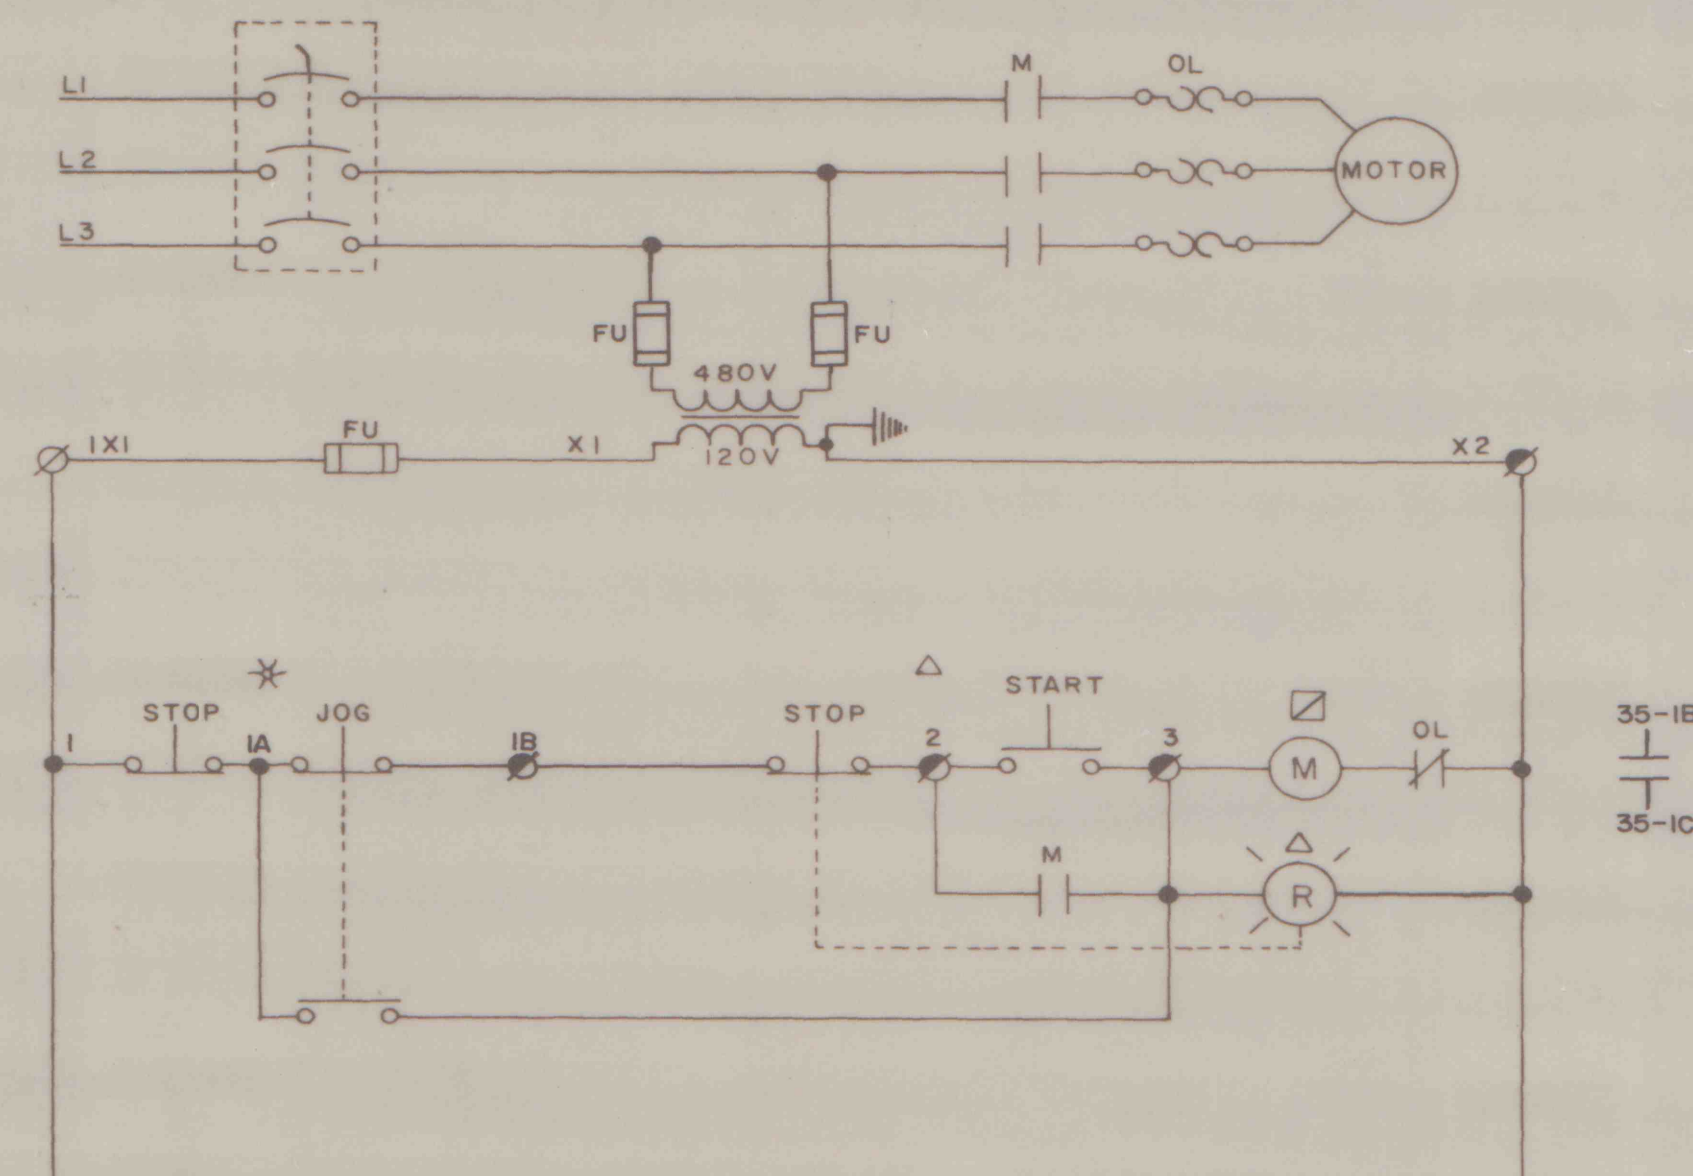


UNIT	DESCRIPTION	HP	MCC
36	CRUSHER REFUSE	60	P2

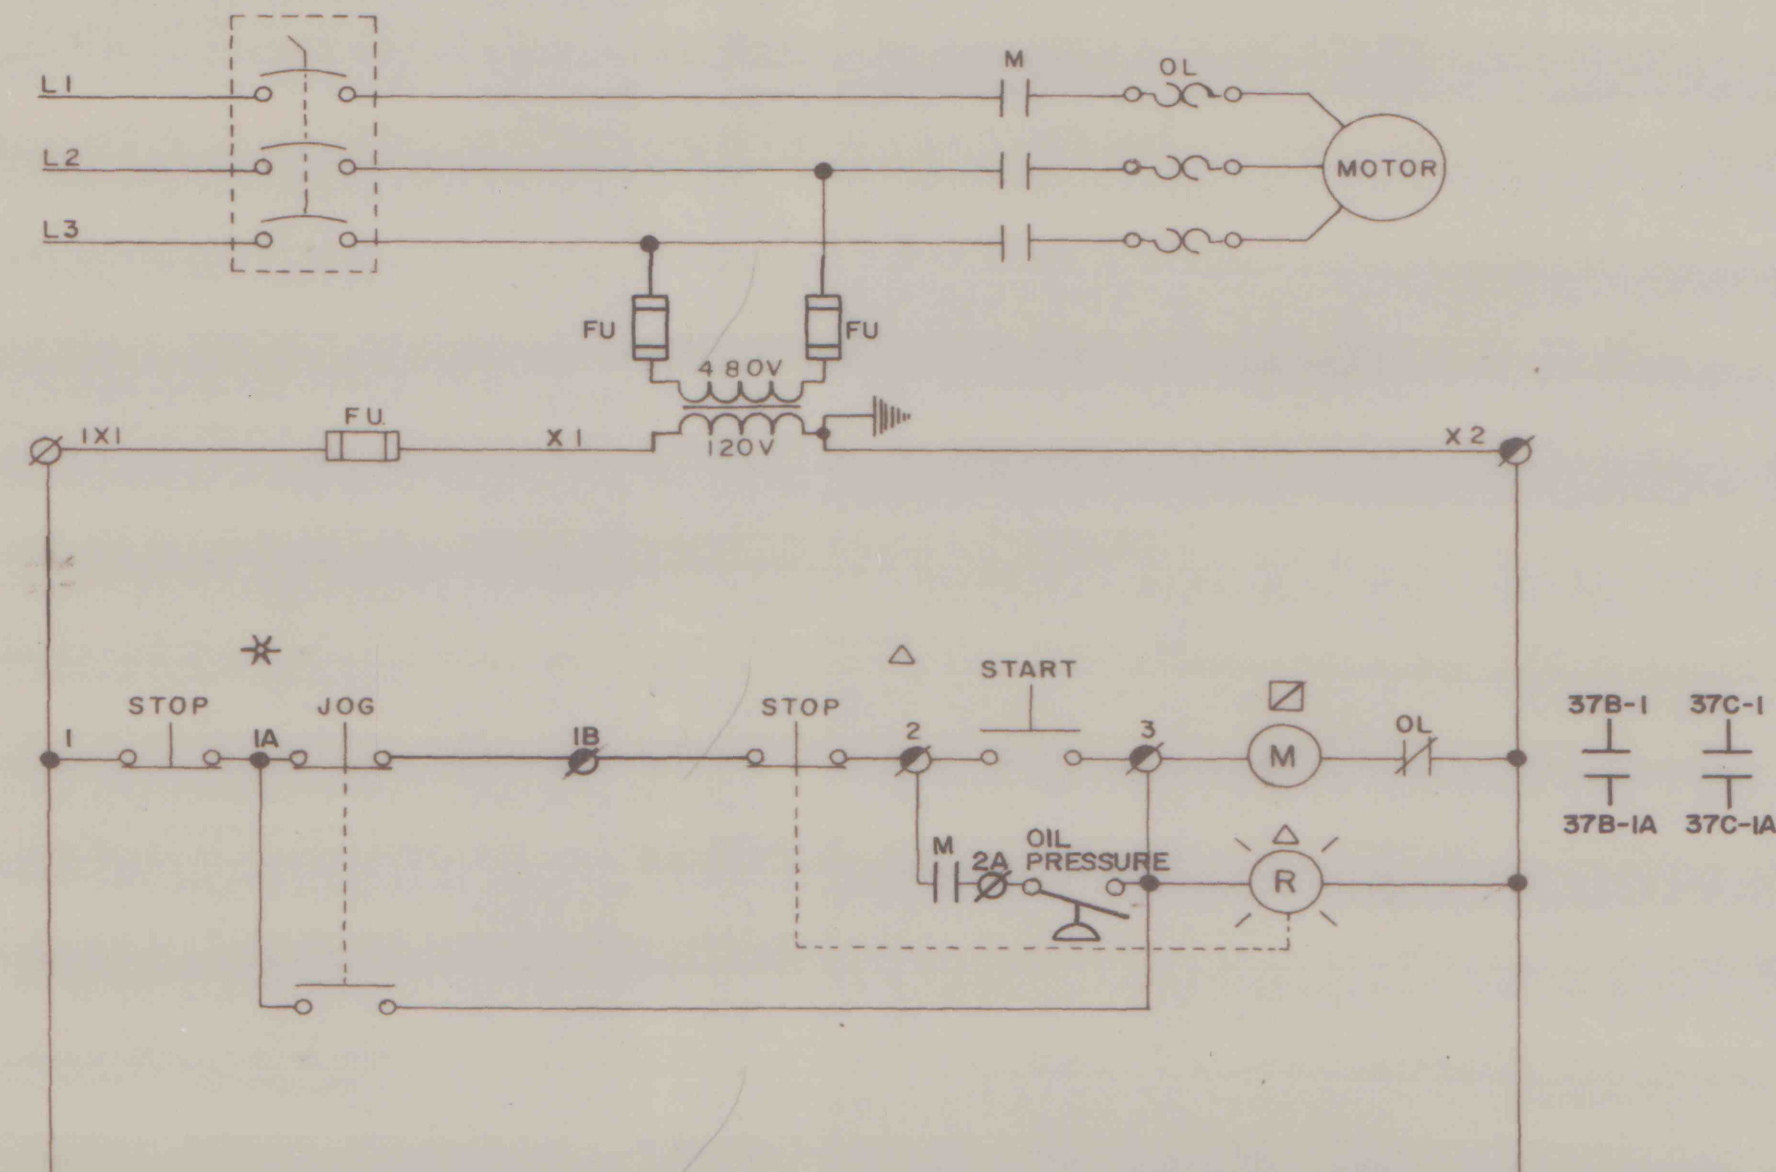

UNIT	DESCRIPTION	HP	MCC
37A	DRYER CENT. REFUSE OIL PUMP	1/4	P2

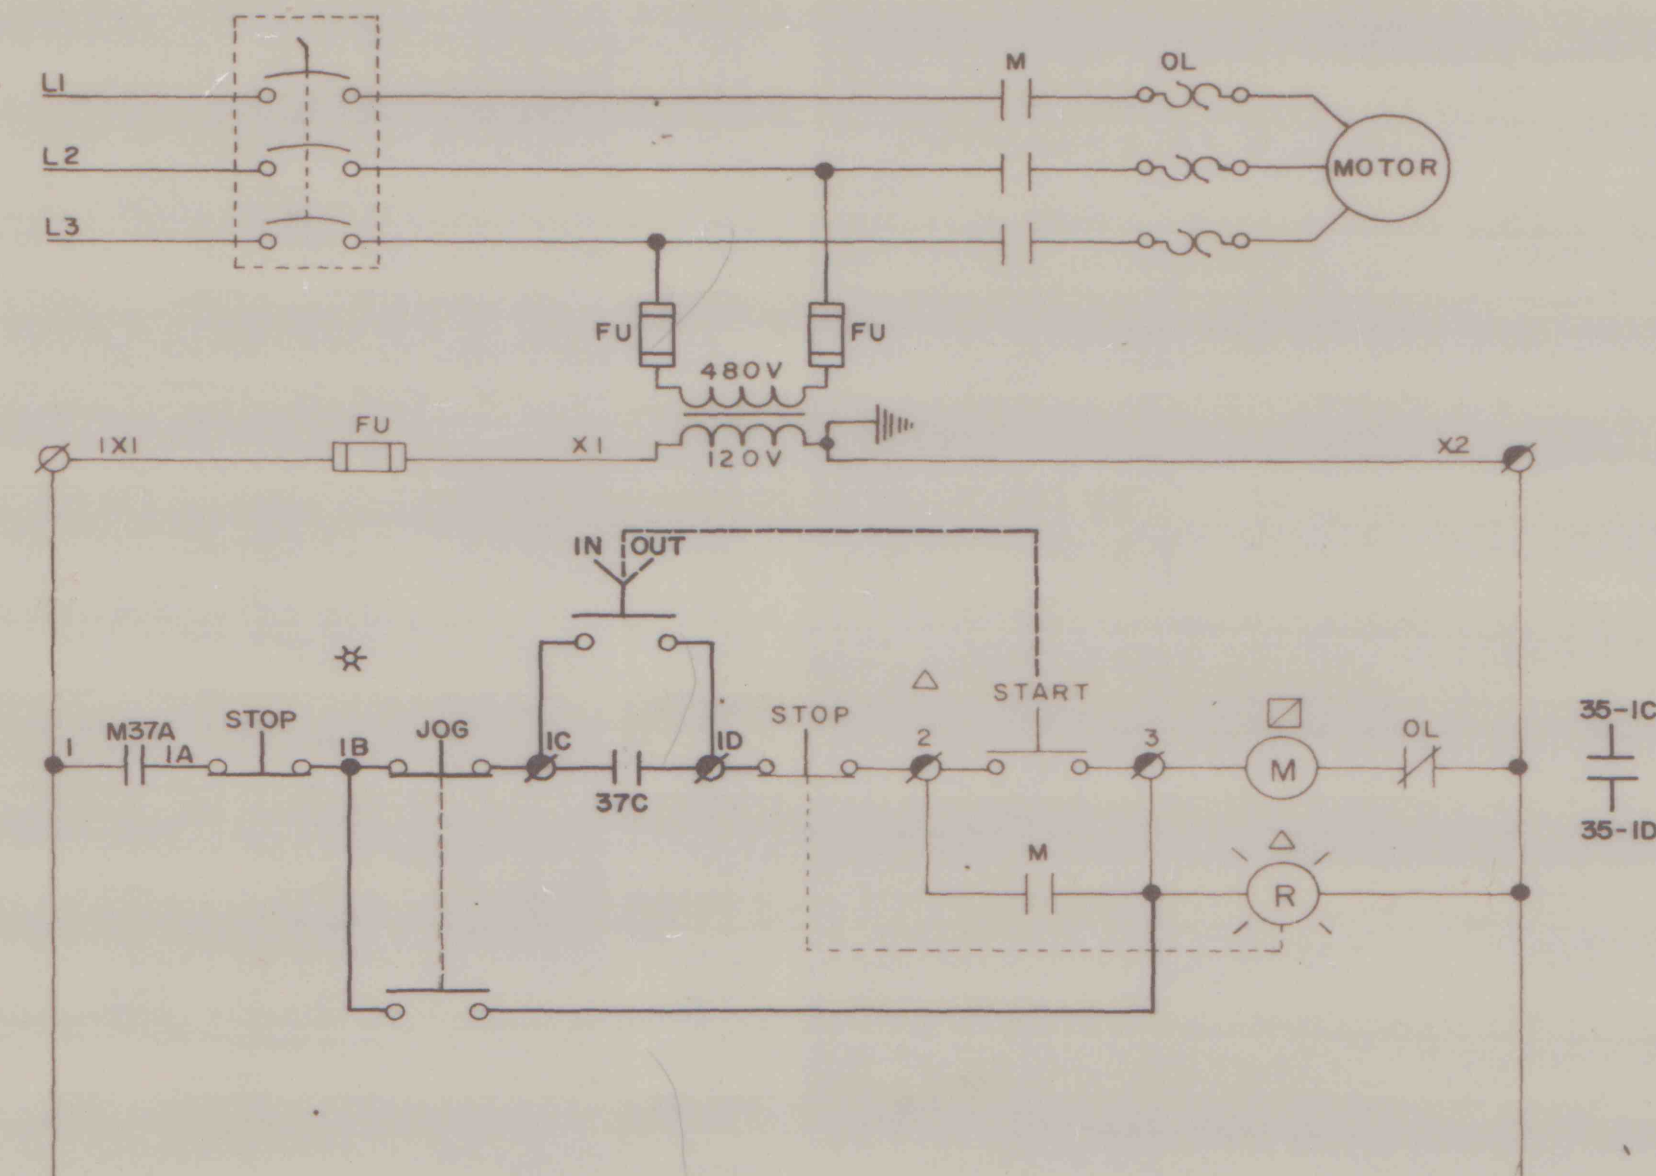

UNIT	DESCRIPTION	HP	MCC
37B	DRYER CENT. REFUSE VIBRATOR	10	P2

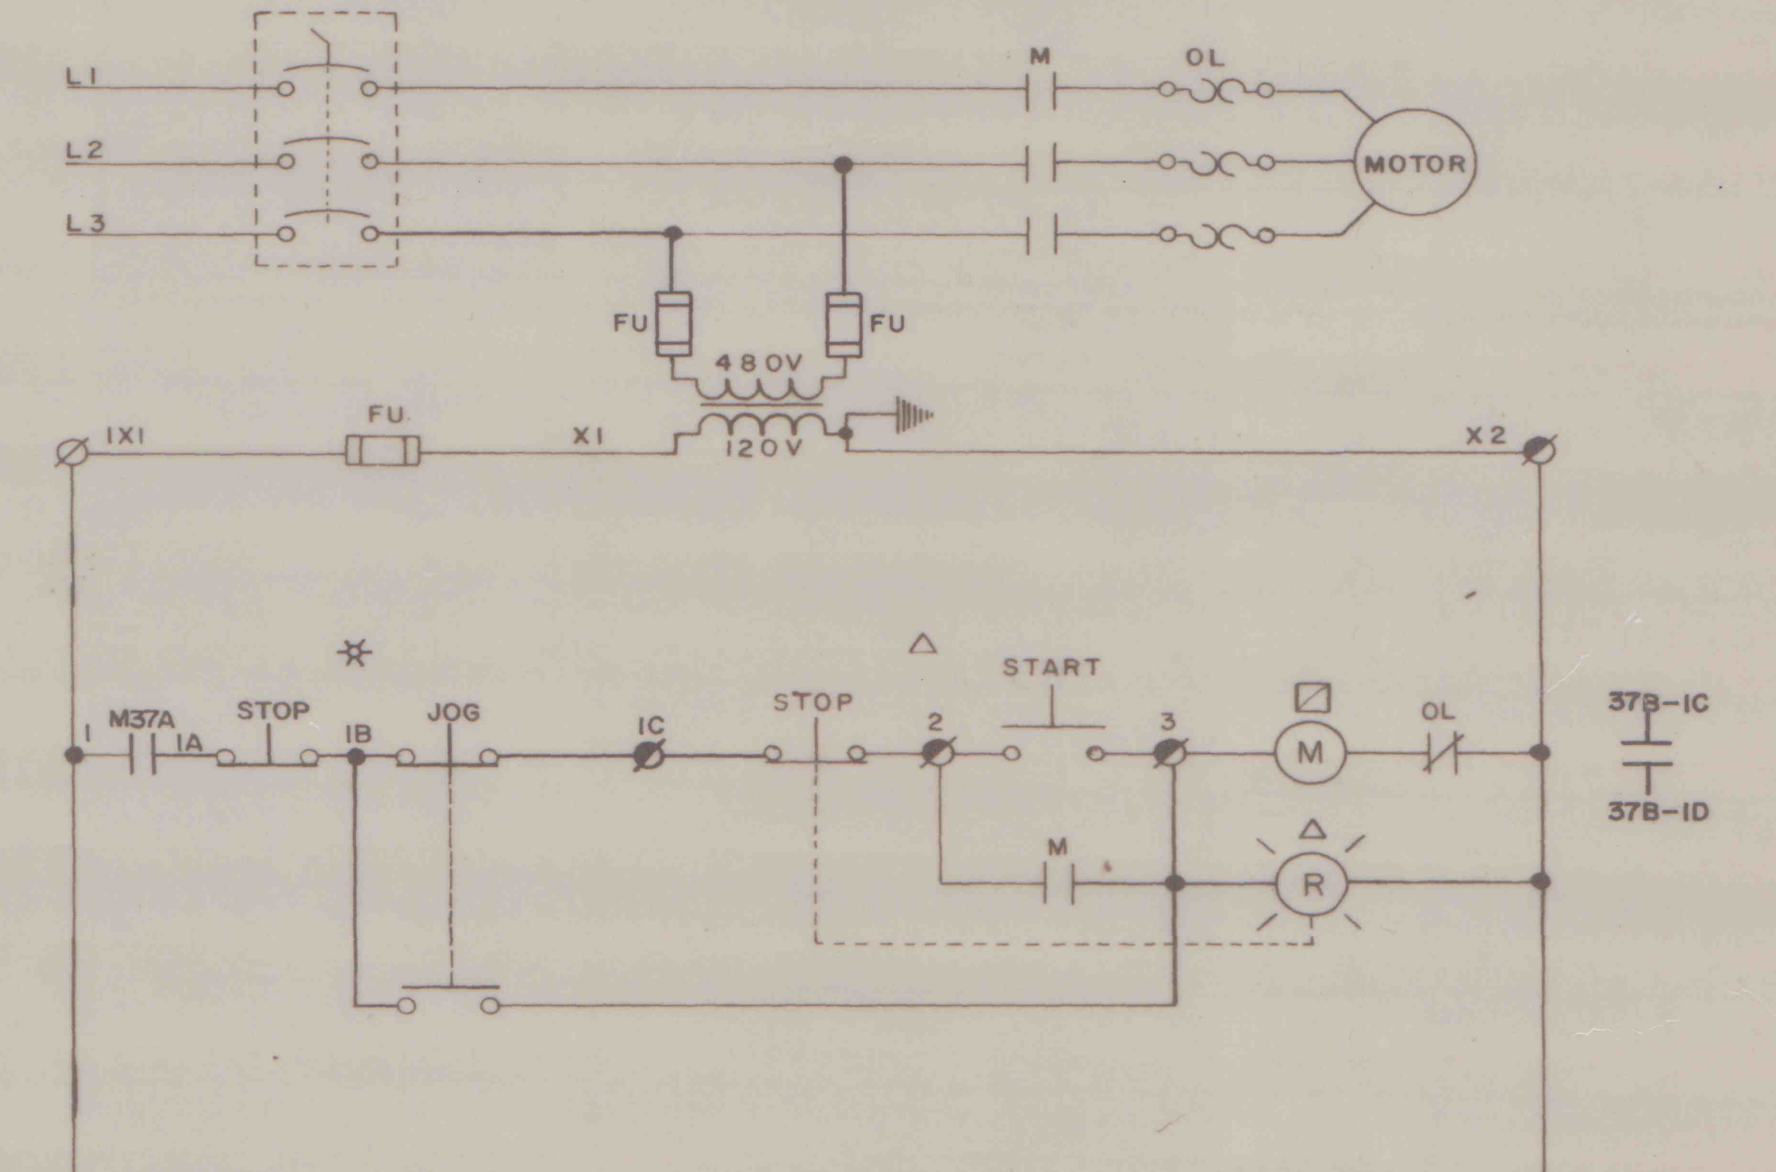

UNIT	DESCRIPTION	HP	MCC
37C	DRYER CENT. REFUSE DRIVE	30	P2

E-32	DELETE INTERLOCK IN DISC. SW.	1	7-15-82	ldm
	REVISION	2	5/18/83	ldm
E-32	FOR APPROVAL	0	5-18-82	ldm
DWG. NO.	REFERENCE	NO.	DATE	BY
				REVISIONS

BLAIR ELECTRIC SERVICE CO.				
BELLWOOD, PENNSYLVANIA				
R & P COAL CO.—KEYSTONE PLANT				
ELECTRICAL SCHEMATICS				
DRAWN JK	DATE 5/20/82	ORDER NO.	W 7478	
CHECKED	DATE	SCALE		
APPROVED	DATE	DWG. NO. E-32		