


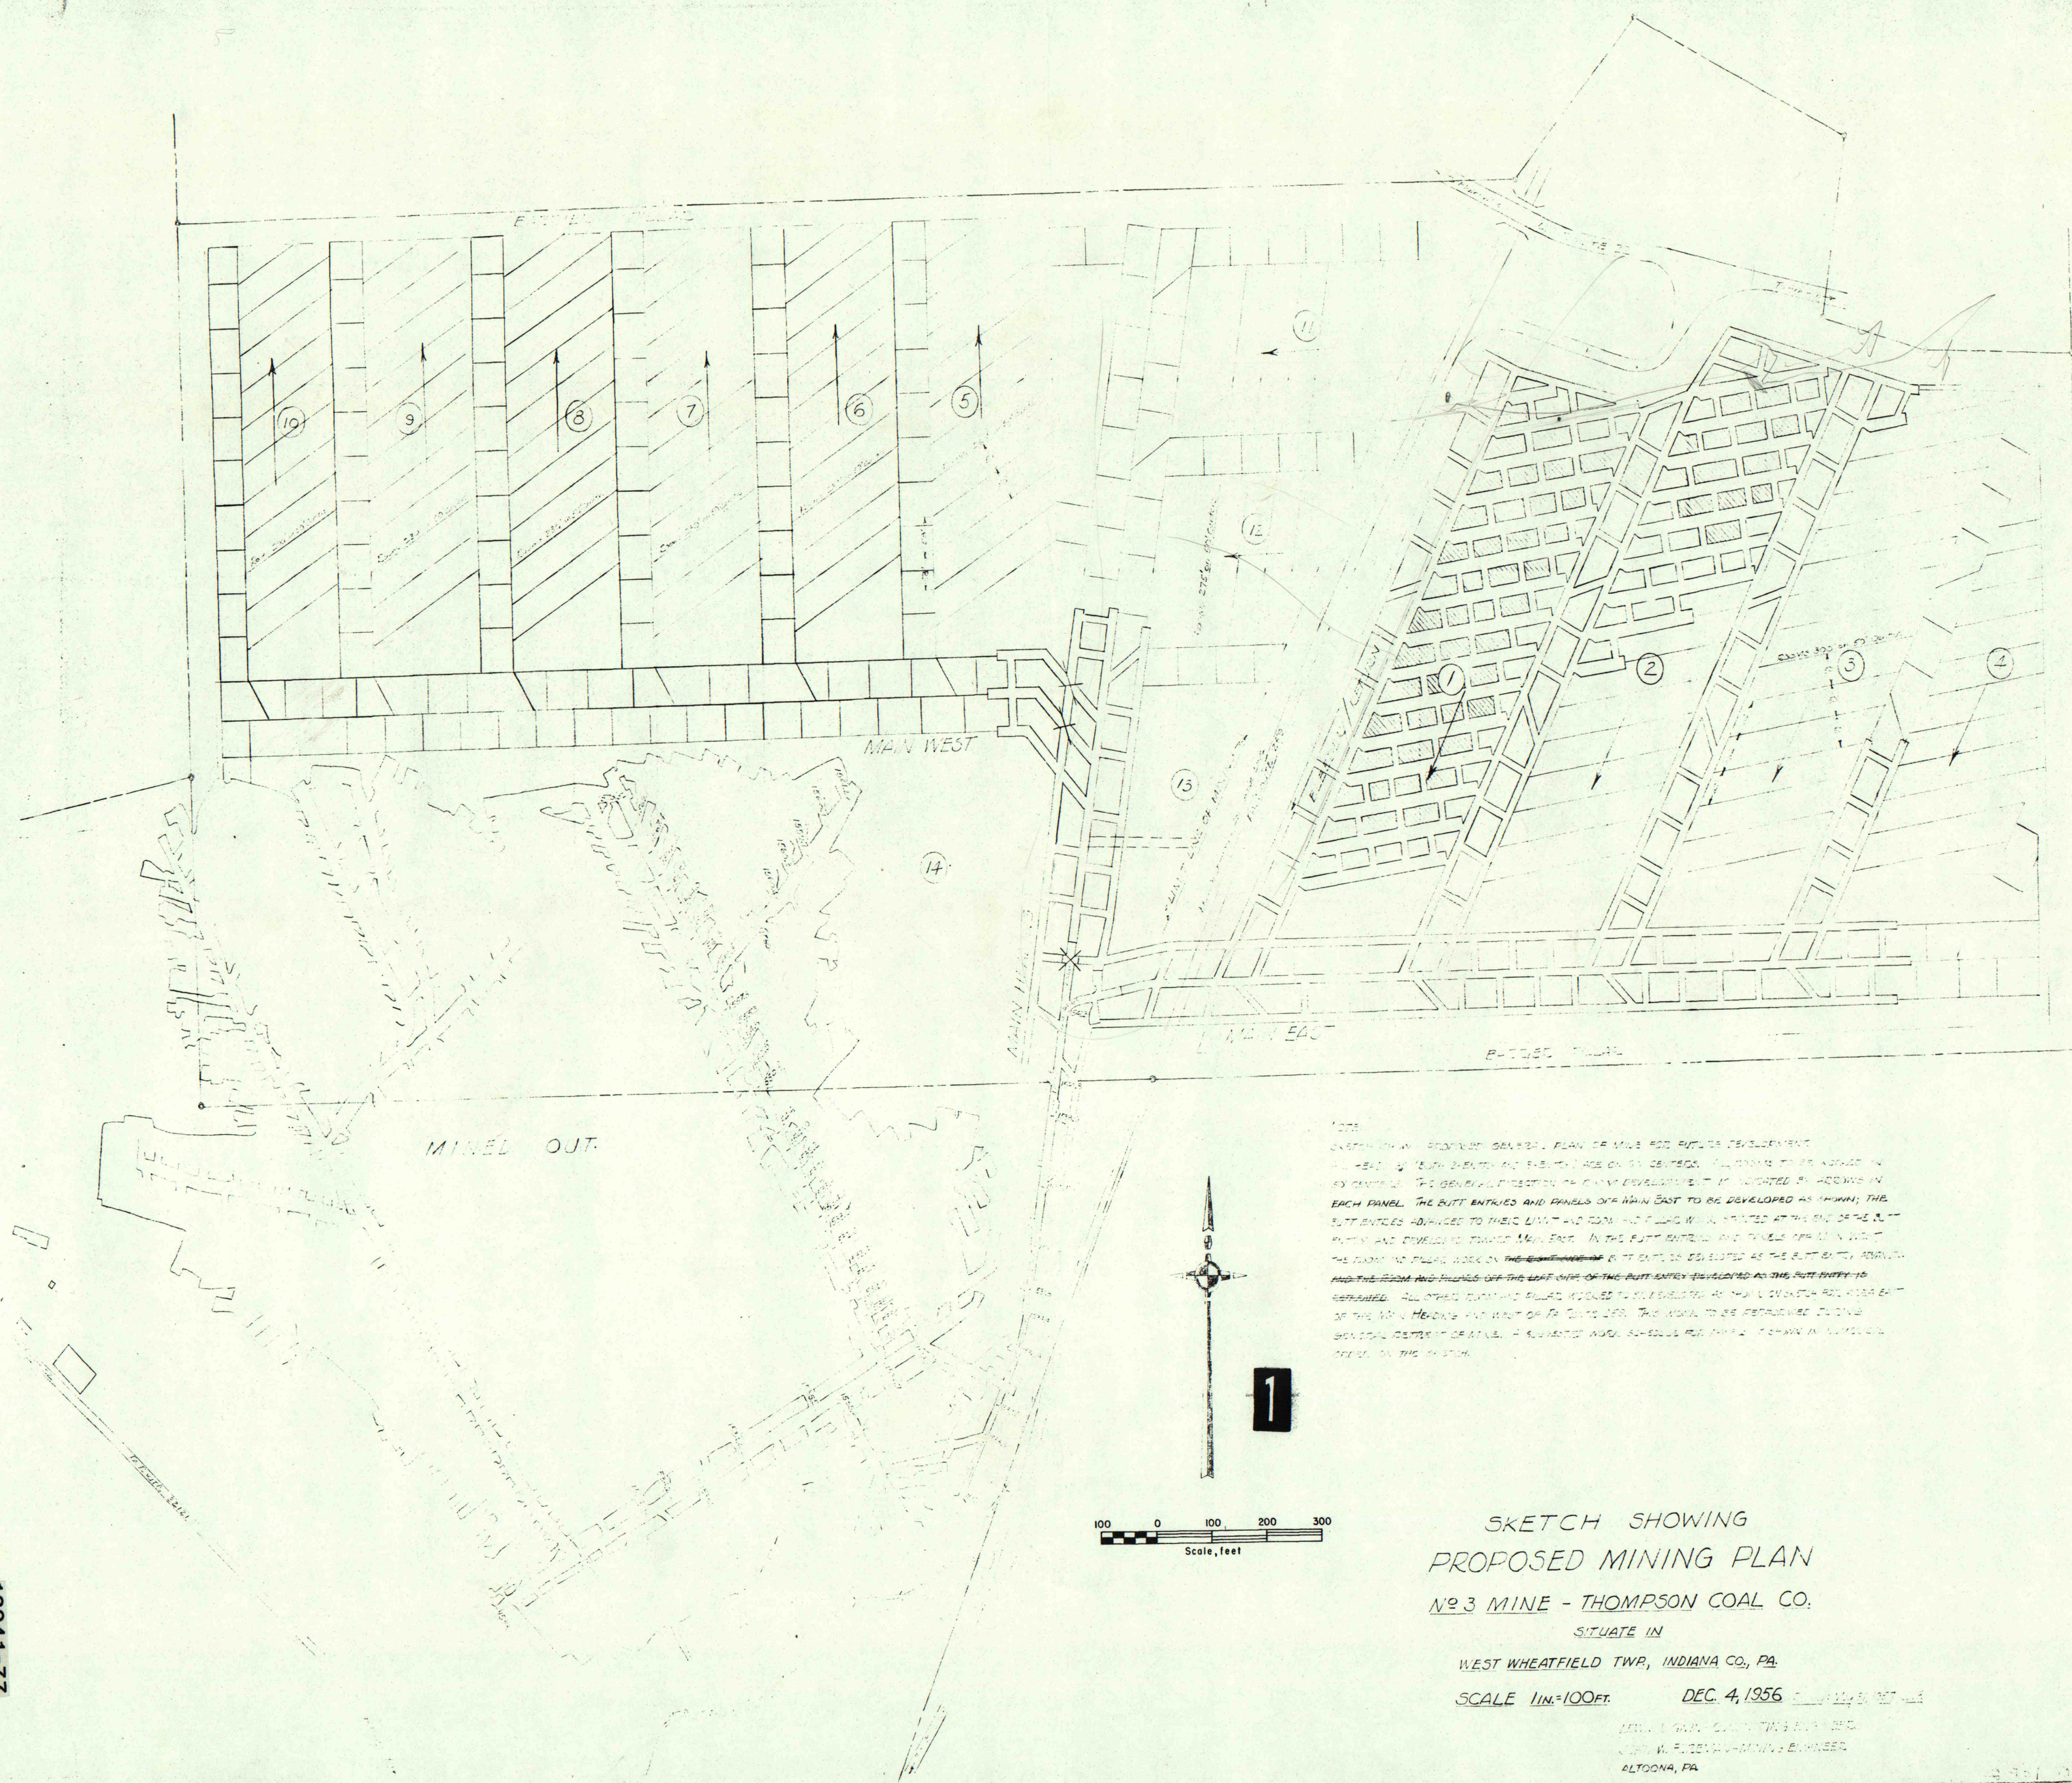

SKETCH SHOWING
PROPOSED MINING PLAN

SITUATE IN

SCALE 1 IN. = 100 FT.

DEC. 4, 1956

LEON J. GALT - CARPENTRY & BLDG. REPR.
JOHN W. FRIEDMAN - MECHANICAL ENGINEER
ALTOONA, PA

441 1342 862

GDF 03071 478 27X 325528