


04.00 = Manhole at Garage
T.M. 30.1.87

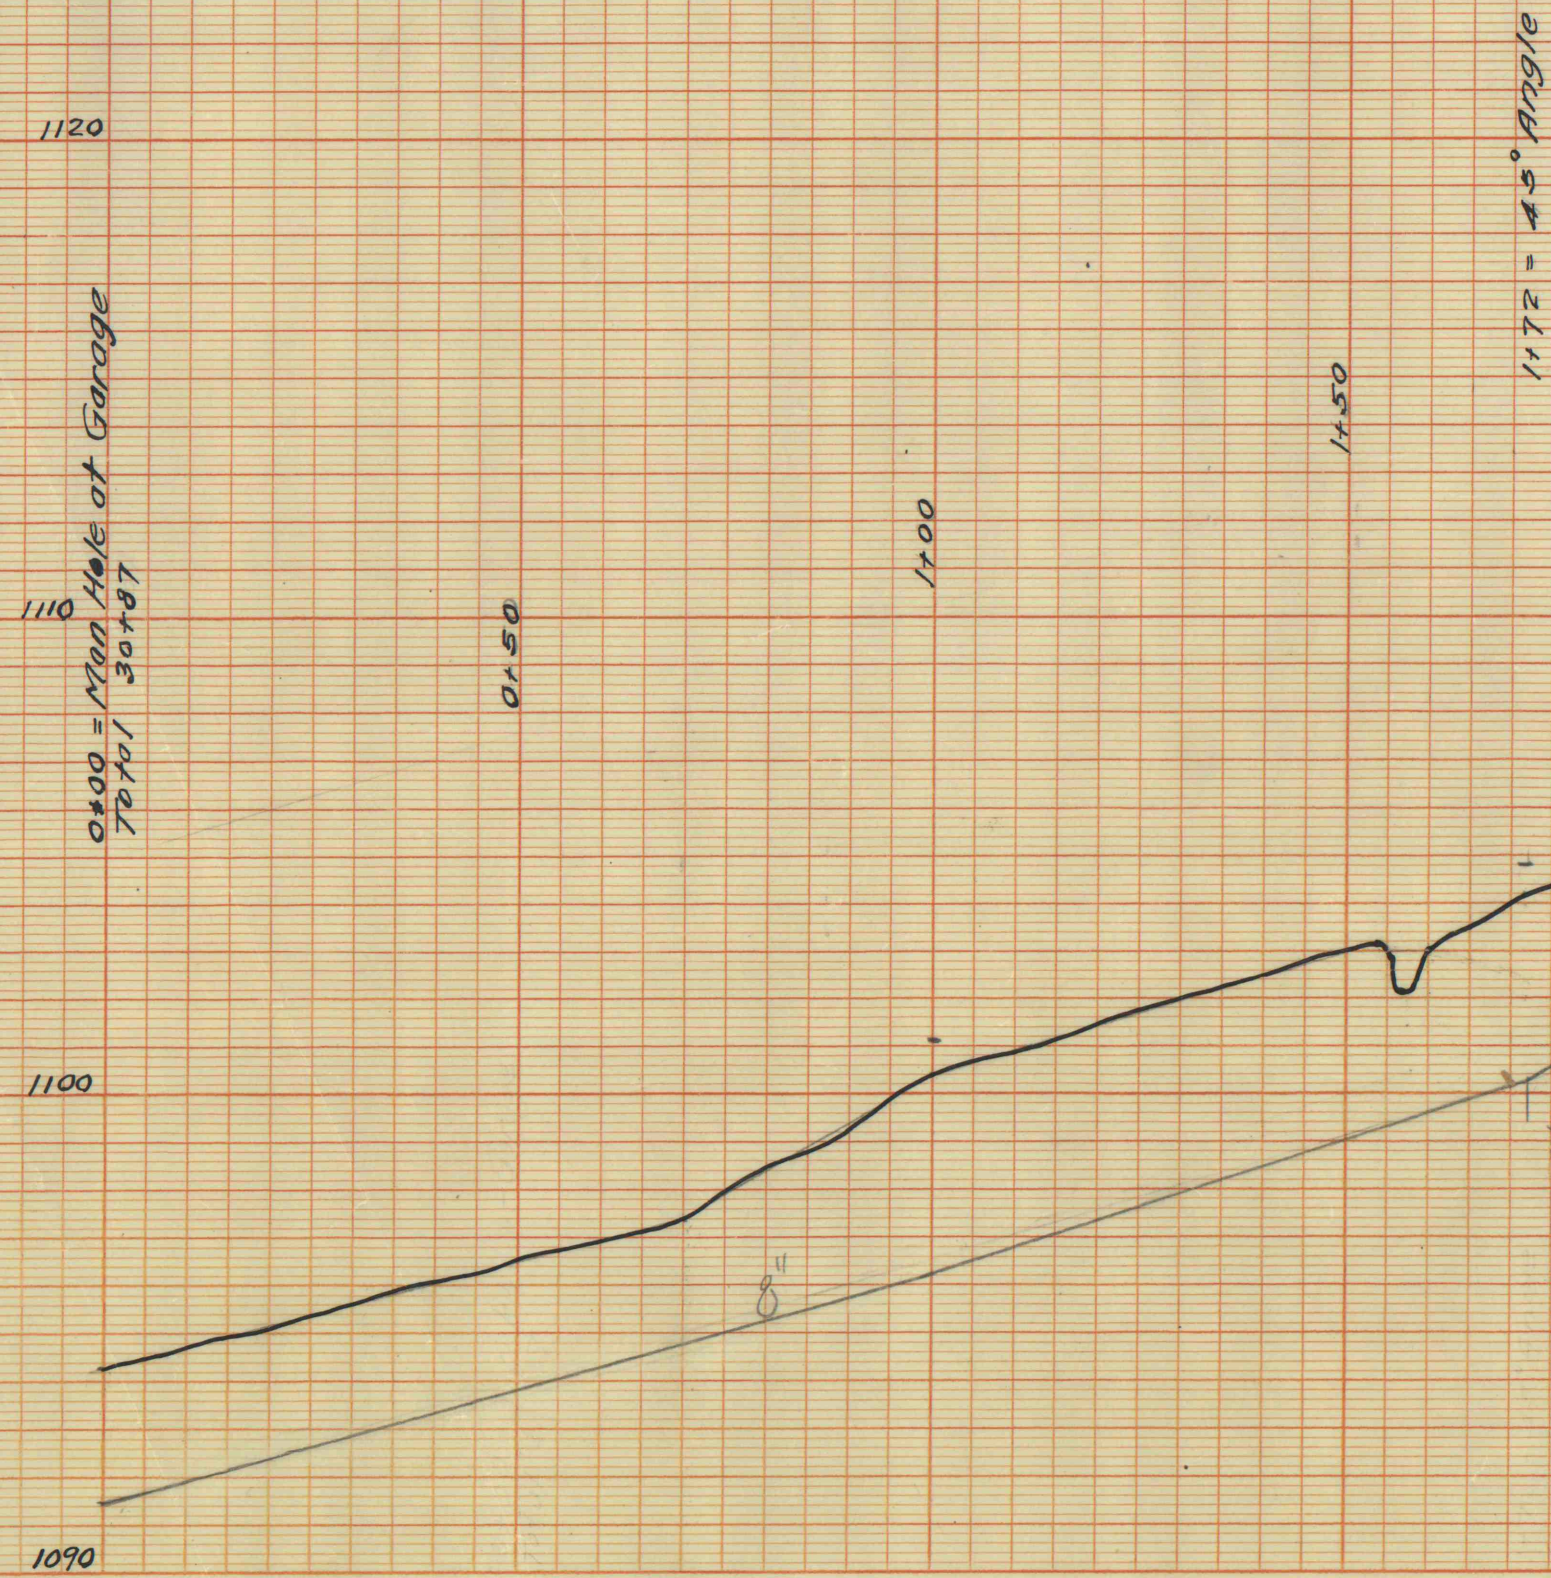

1070
1100
1110
1120
1130
1140
1150
1160

ERNEST SEWER LINES
SCALE 1" = 20' HOR. 4' VERT.
OCT. & NOV. 1931.
NOTE: - Elevations shown on all Houses
= Bottom of First Floor Joists.

#93

#92

#91

#90

#94

#108

#109

#110

#111

#112

#113

#102

#103

#104

#105

#106

#107

#108

4.00 = 17.00 Note

5.00 = 6.6 Y

5.00 = 6.6 Y

5.00 = 6.6 Y

6.50

7.00

7.50

8.00

8.35

1150

1160

1170

1180

1190

1150

1160

CS 851-100-18

CS 851-100-18