

AULTMAN RUN COAL FIELD

INDIANA COUNTY,

— PENNSYLVANIA. —

SCALE: ONE INCH = 2000 FEET.

Compiled to accompany report of
E.V.d'Ingvilliers, Geologist & Mining Engineer,
518 Walnut St., Phila. Pa.

- JUNE 1913. -

— LEGEND —

- Coal Lend : Gallagher Options. ----- 8467¹/₂ Acres
- " " : Optioned from Jamison C.&C.Co. 2013¹/₂ Acres
- Diamond Drill Holes drilled under personal supervision.
- " " : records reported.
- Contours 50' vertically apart on floor of Coal Bed "E"


Note: Bore holes have been located by stadia surveys.
Property lines are from map furnished by vendors
and are only approximate.



SECTIONS OF DIAMOND DRILL HOLES: SCALE - ONE INCH = 60 Feet.

Drilled under personal supervision.


Reported Drill Holes.

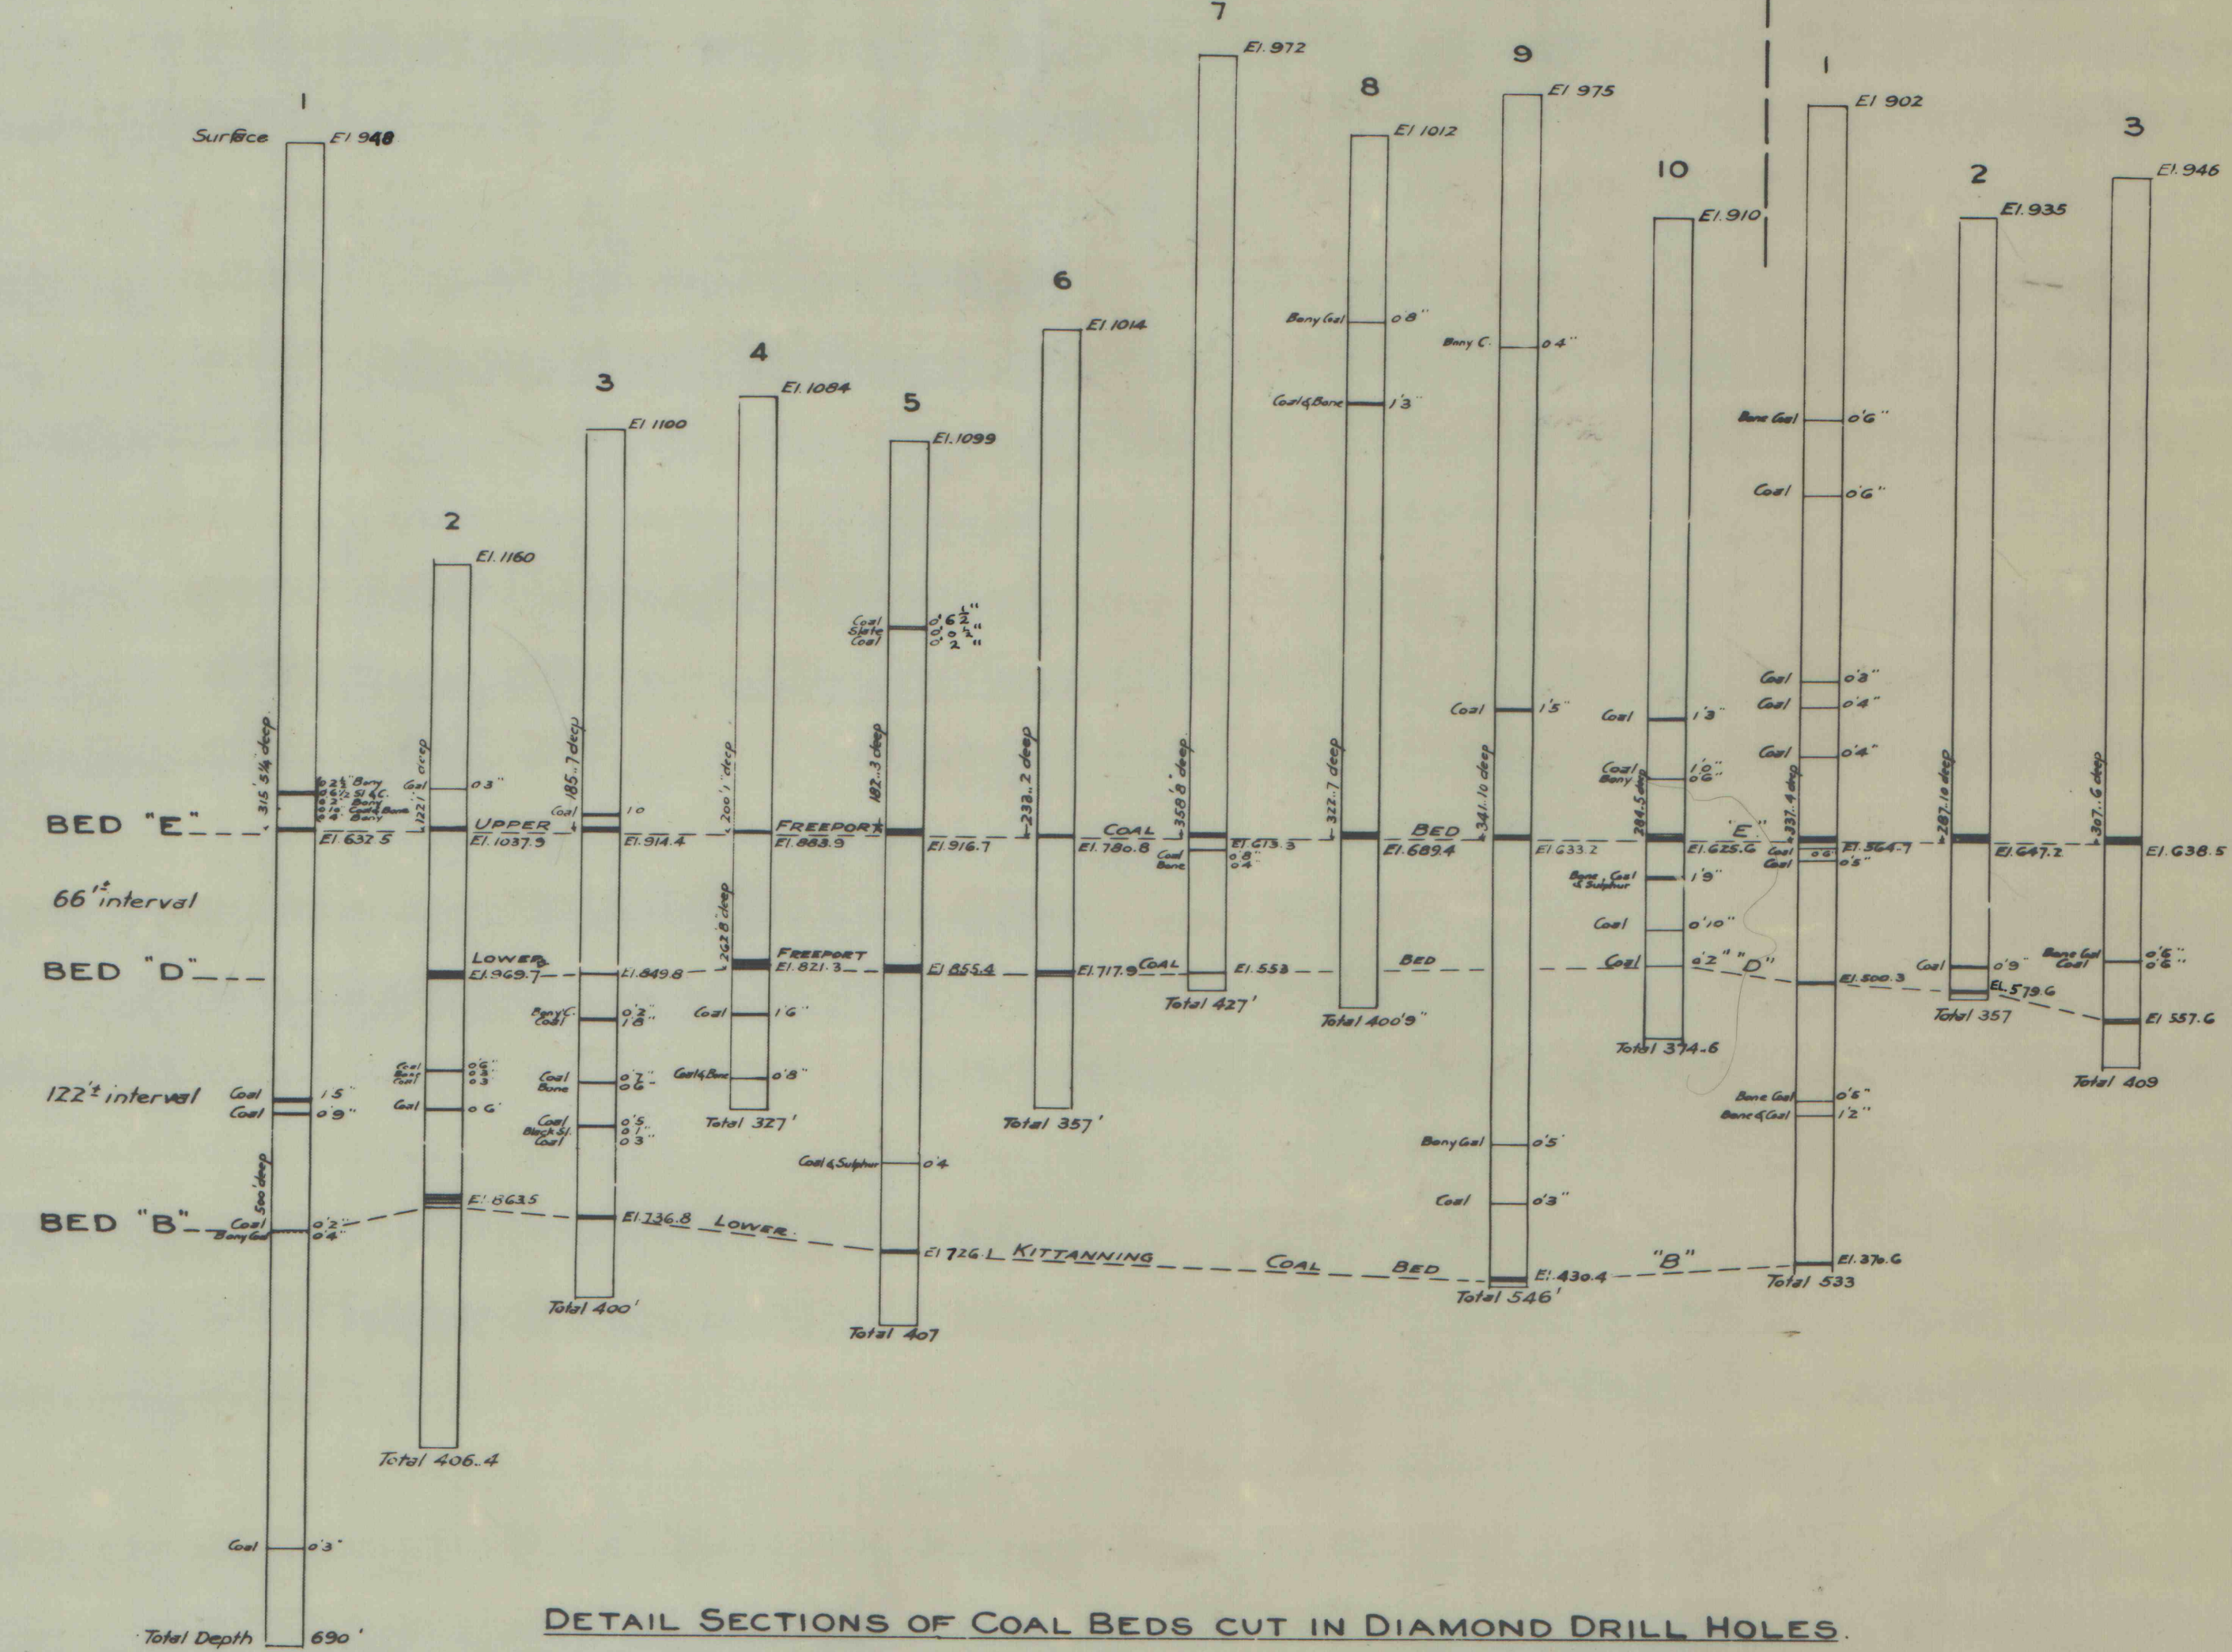

DETAIL SECTIONS OF COAL BEDS CUT IN DIAMOND DRILL HOLES


UPPER FREEPORT BED "E".

Scale: One Inch - 3 Feet.

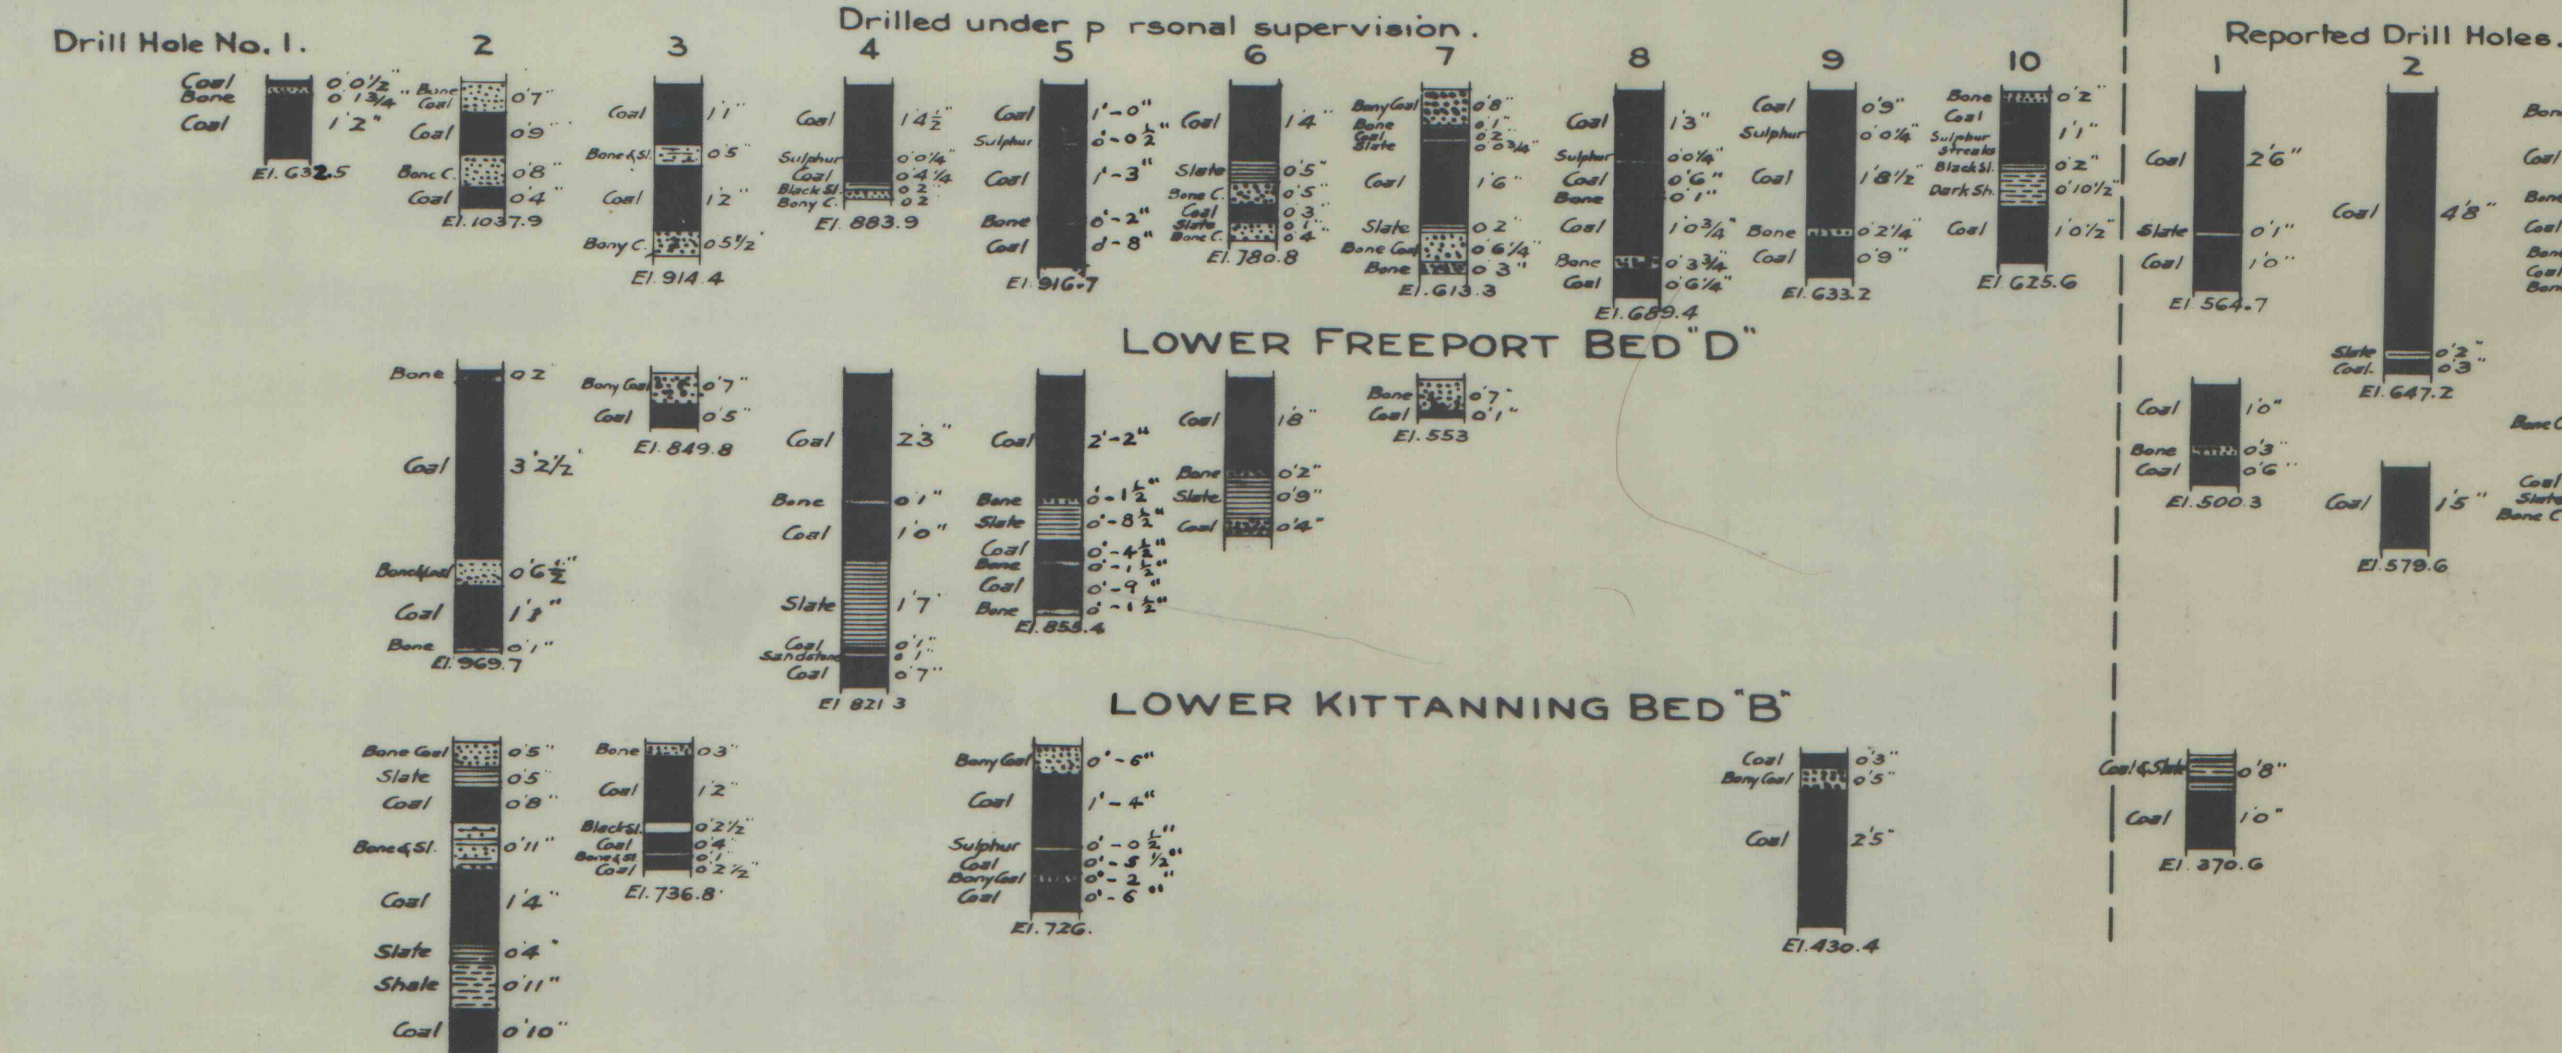

COAL SECTIONS: JACKSONVILLE FIELD.

BED "E"

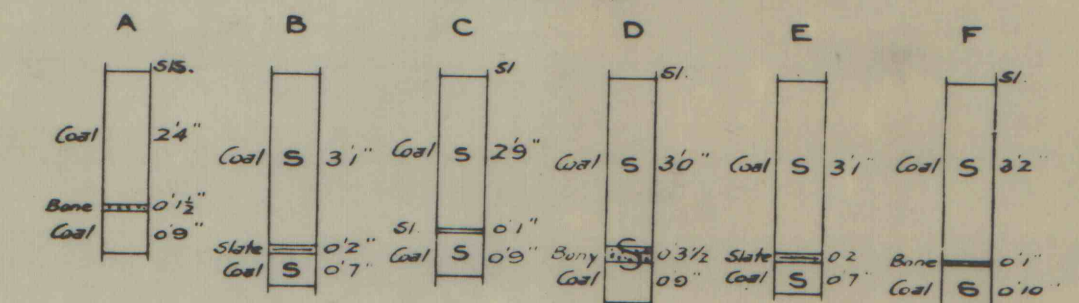

BED "D"

