
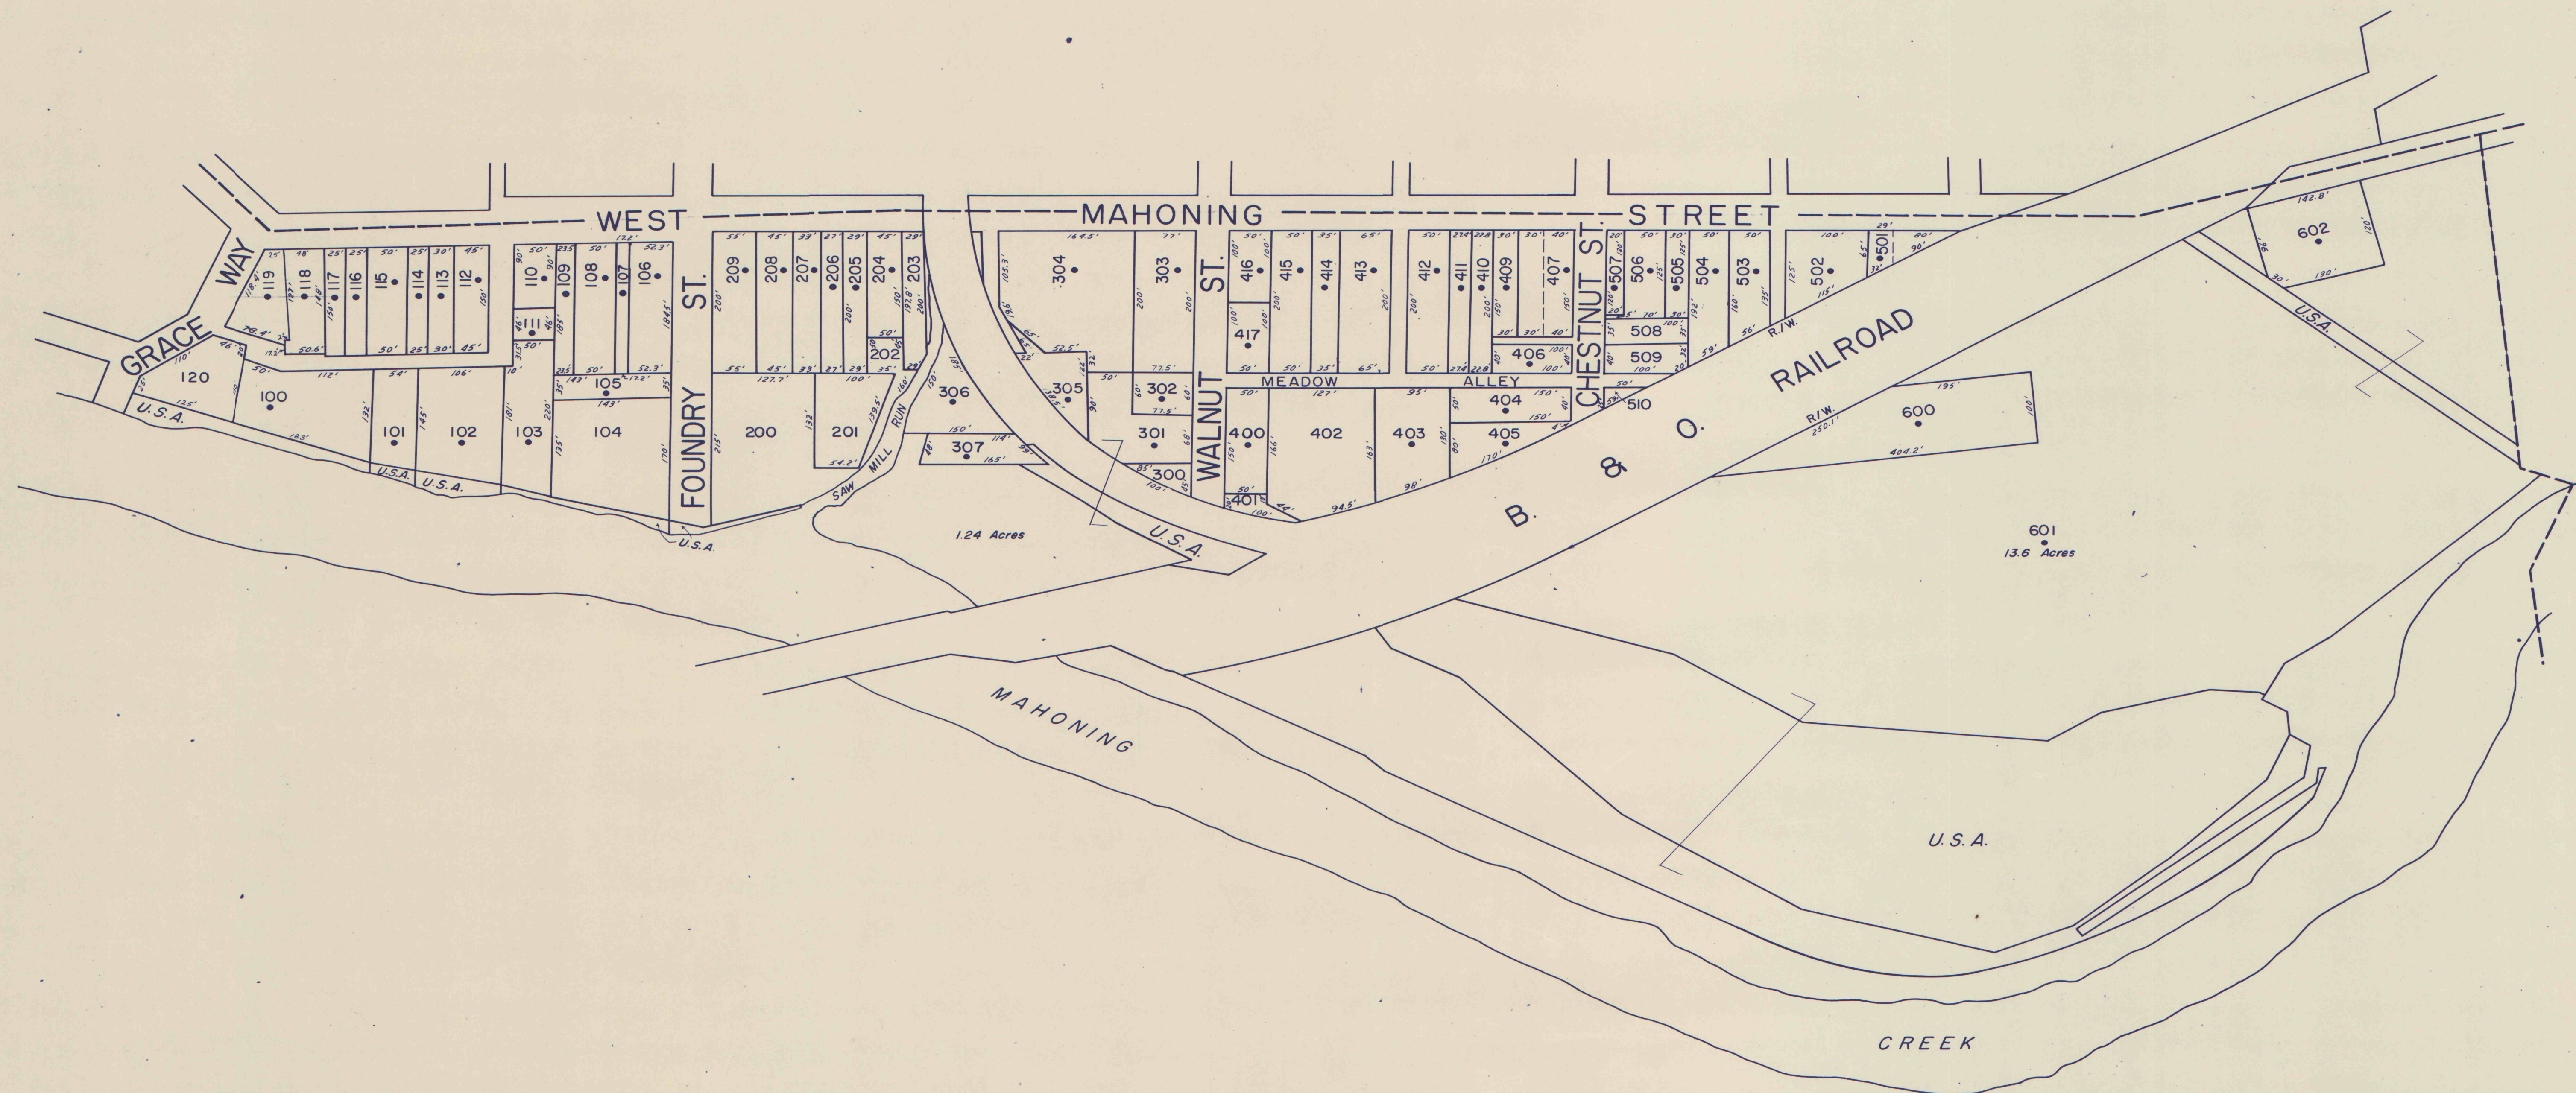
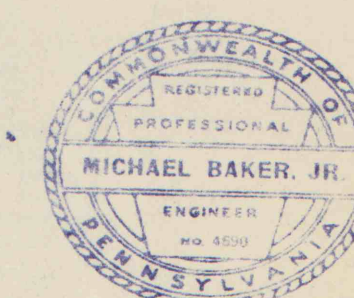


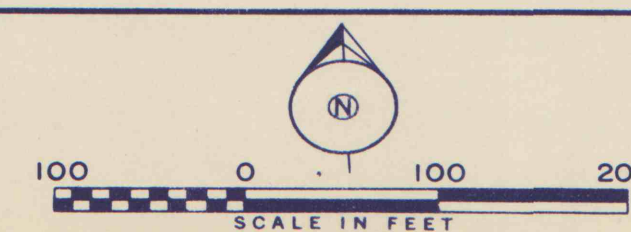

10556-85

[illegible]

MICHAEL BAKER, JR., INC.
Consulting Engineers
ROCHESTER, PENNSYLVANIA

KEY MAP

01	06
03	05

JEFFERSON COUNTY
Pennsylvania
1957

BOROUGH OF
PUNXSUTAWNEY

DISTRICT NO.
25
SHEET NO.
06