



525 526 MATCH LINE
545 546 (SEE SHEET 546)

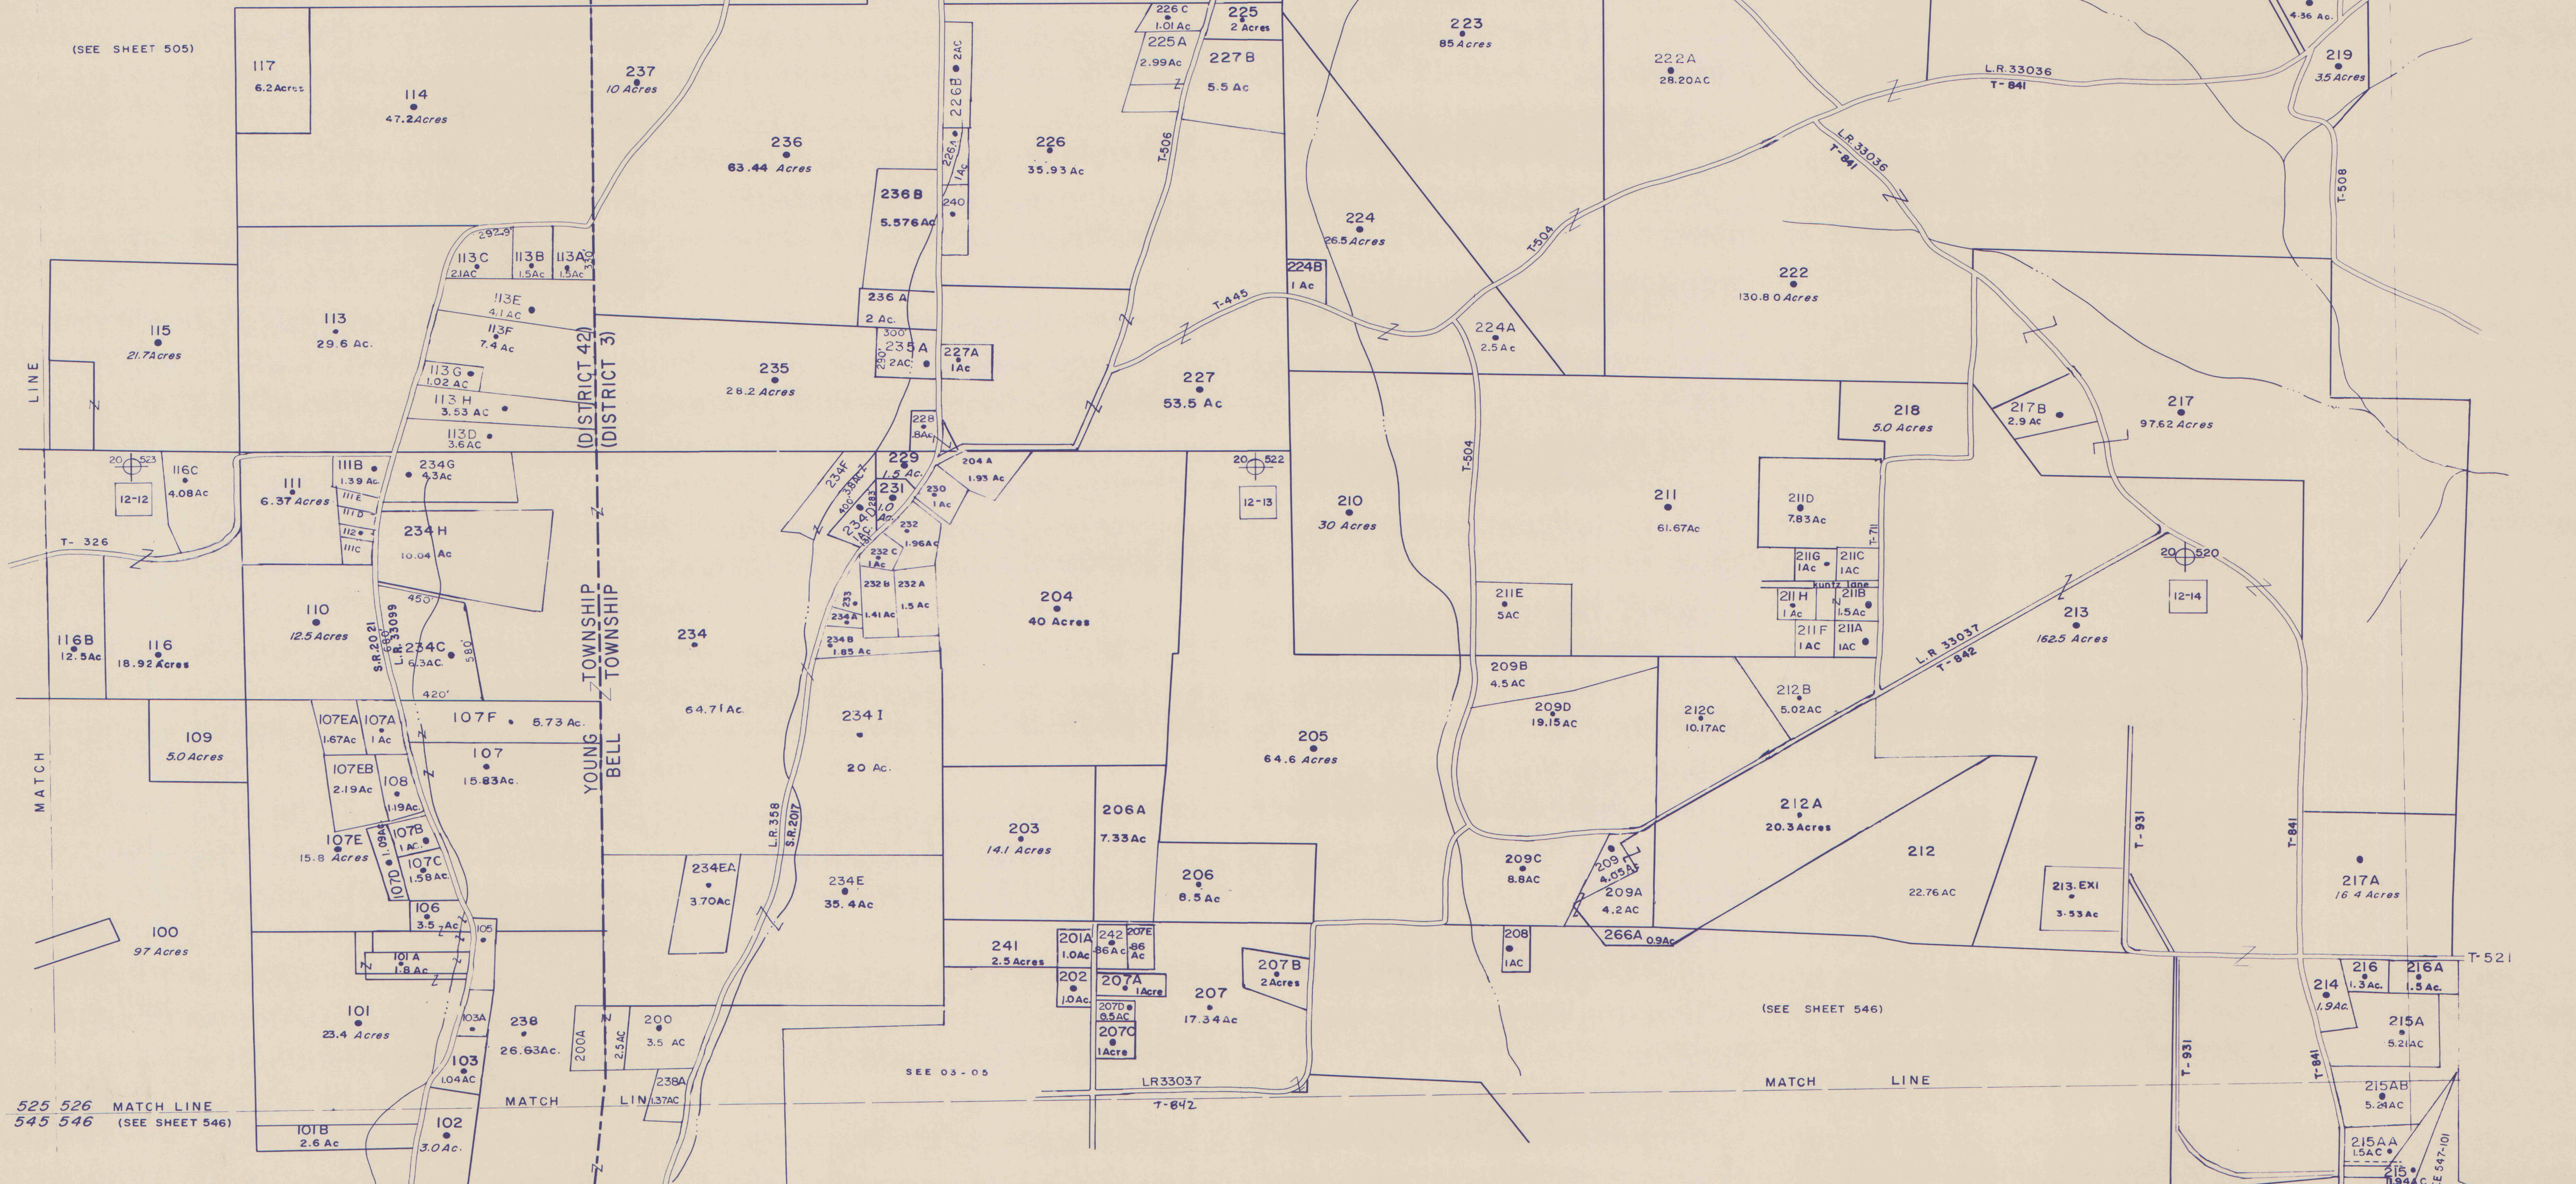

DATE	REVISIONS	BY	DATE	DESCRIPTION	CHKD
2-26-81		JE	2-21-81	2-2-83 11-4-83 12-20-83 1-24-85 12-18-85 2-12-87	EYS
12-5-85		WS	2-22-85	2-29-90 3-8-91 2-21-92	FAB
1-25-79		GS	2-22-85	2-1-93	BN
2-18-8		SCM			

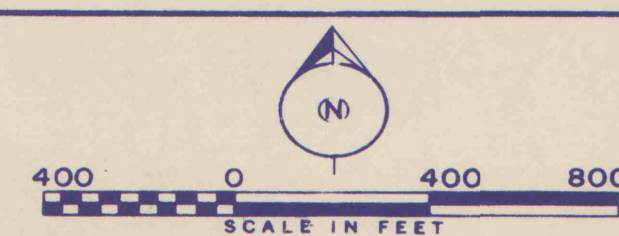

MICHAEL BAKER, JR., INC.
Consulting Engineers
ROCHESTER, PENNSYLVANIA

KEY MAP		
	506	
525	526	527
	546	

JEFFERSON COUNTY
Pennsylvania
1957

YOUNG TOWNSHIP
BELL TOWNSHIP

DISTRICT NO.
42-3
SHEET NO.
526