



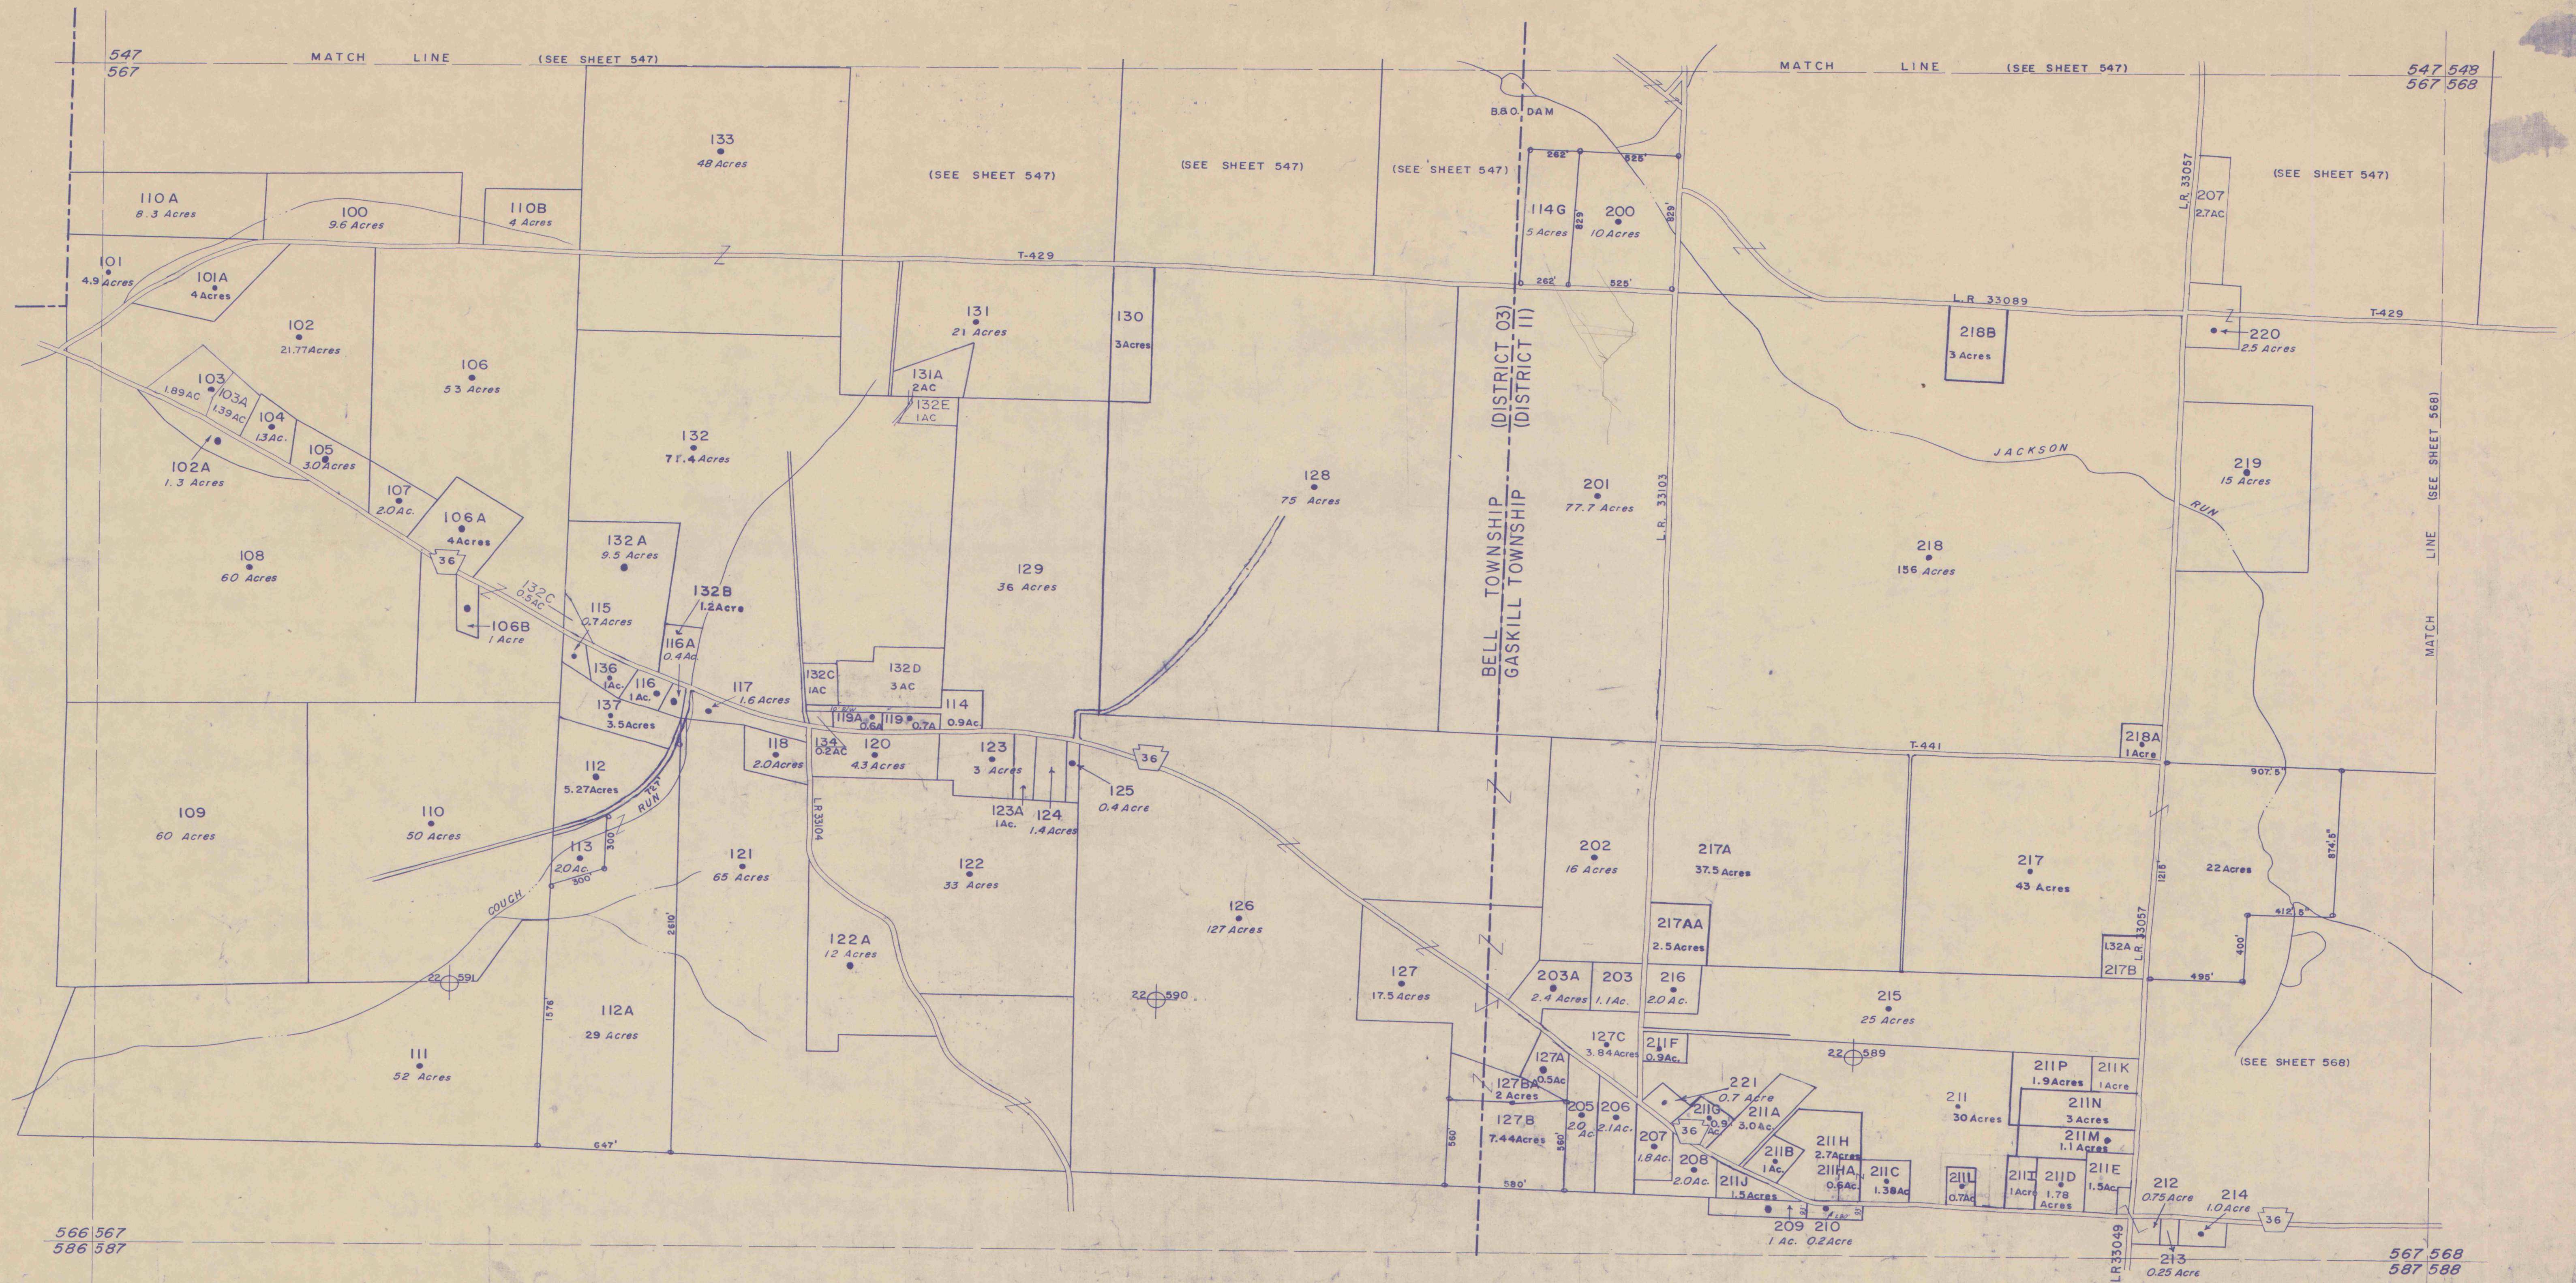

DATE	REVISIONS	BY	DATE
2-26-65		TE	

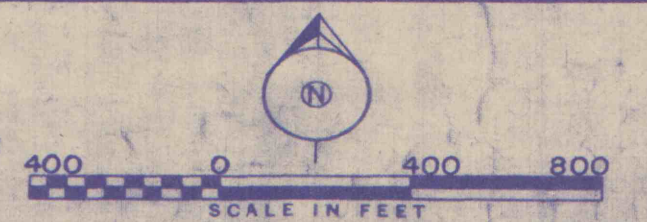

MICHAEL BAKER, JR., INC.
Consulting Engineers
ROCHESTER, PENNSYLVANIA

KEY MAP
547
566 567 568
587

JEFFERSON COUNTY
Pennsylvania
1957

BELL TOWNSHIP
GASKILL TOWNSHIP

DISTRICT NO.
3-11
SHEET NO.
567

10556-85