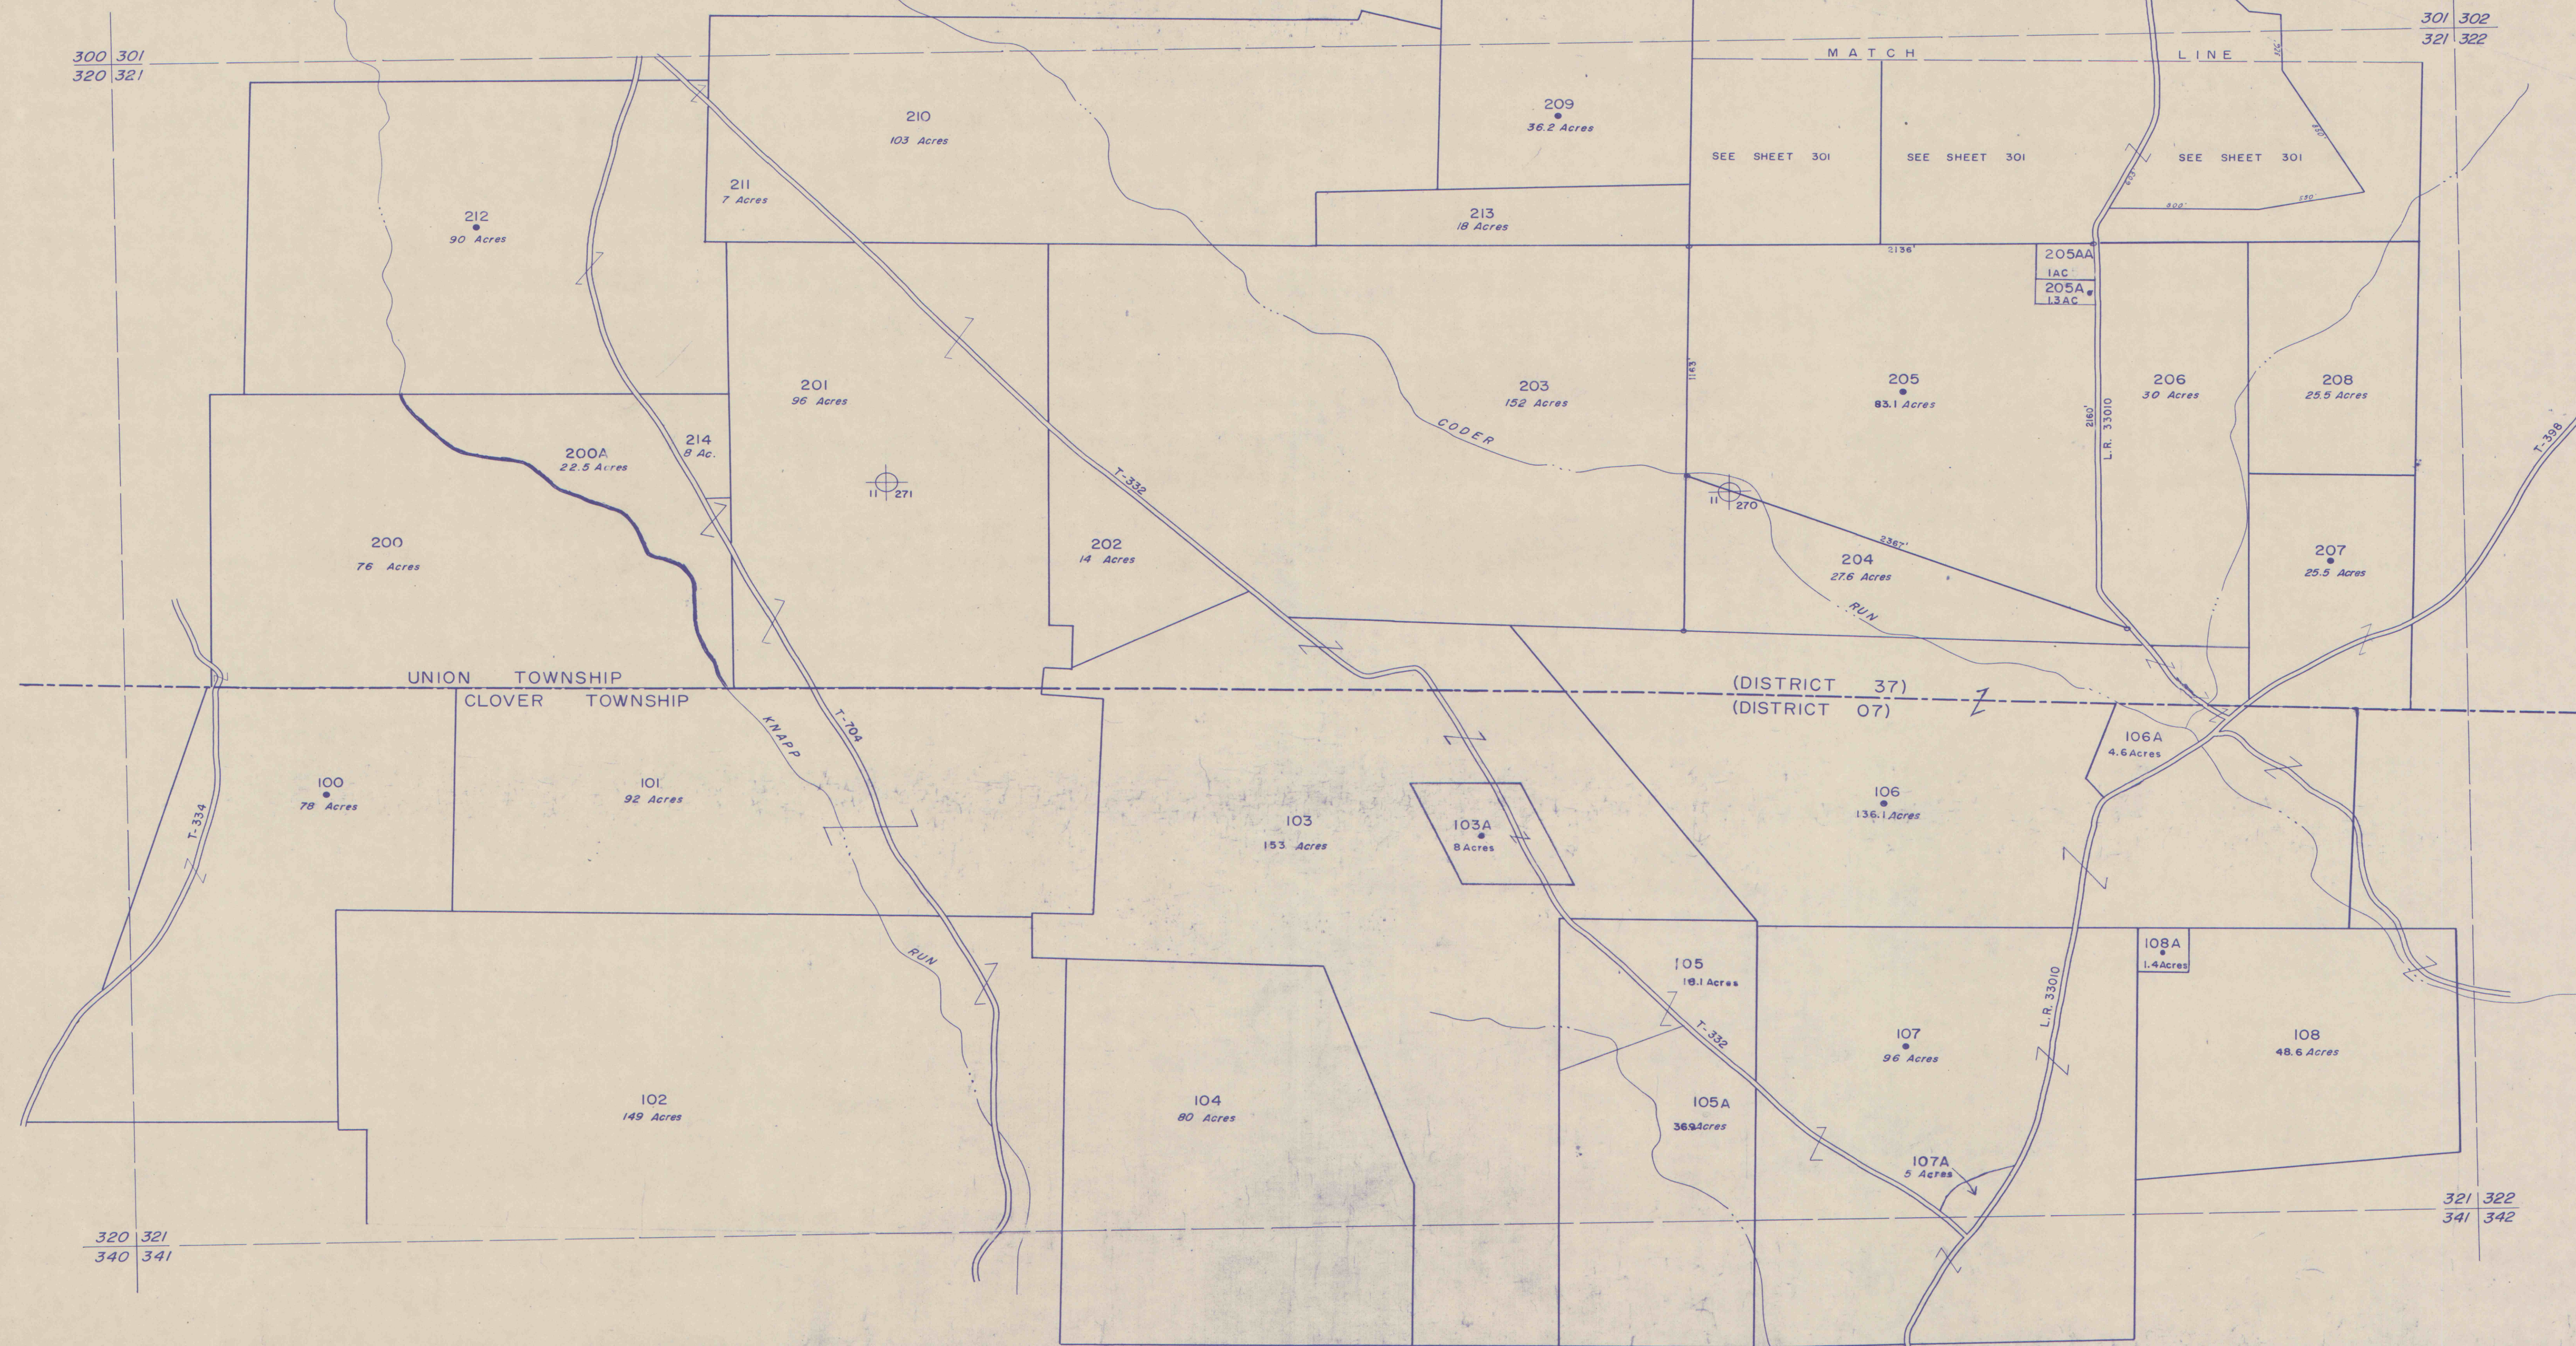
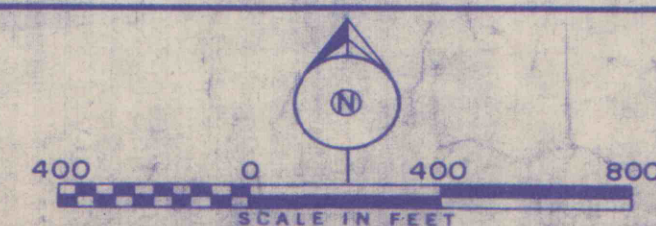


[illegible]

MICHAEL BAKER, JR., INC.
Consulting Engineers
ROCHESTER, PENNSYLVANIA

KEY MAP

	301	
320	321	322
	341	

JEFFERSON COUNTY
Pennsylvania
1957

10556-85
UNION TOWNSHIP
CLOVER TOWNSHIP

DISTRICT NO.
37,07

SHEET NO.
321