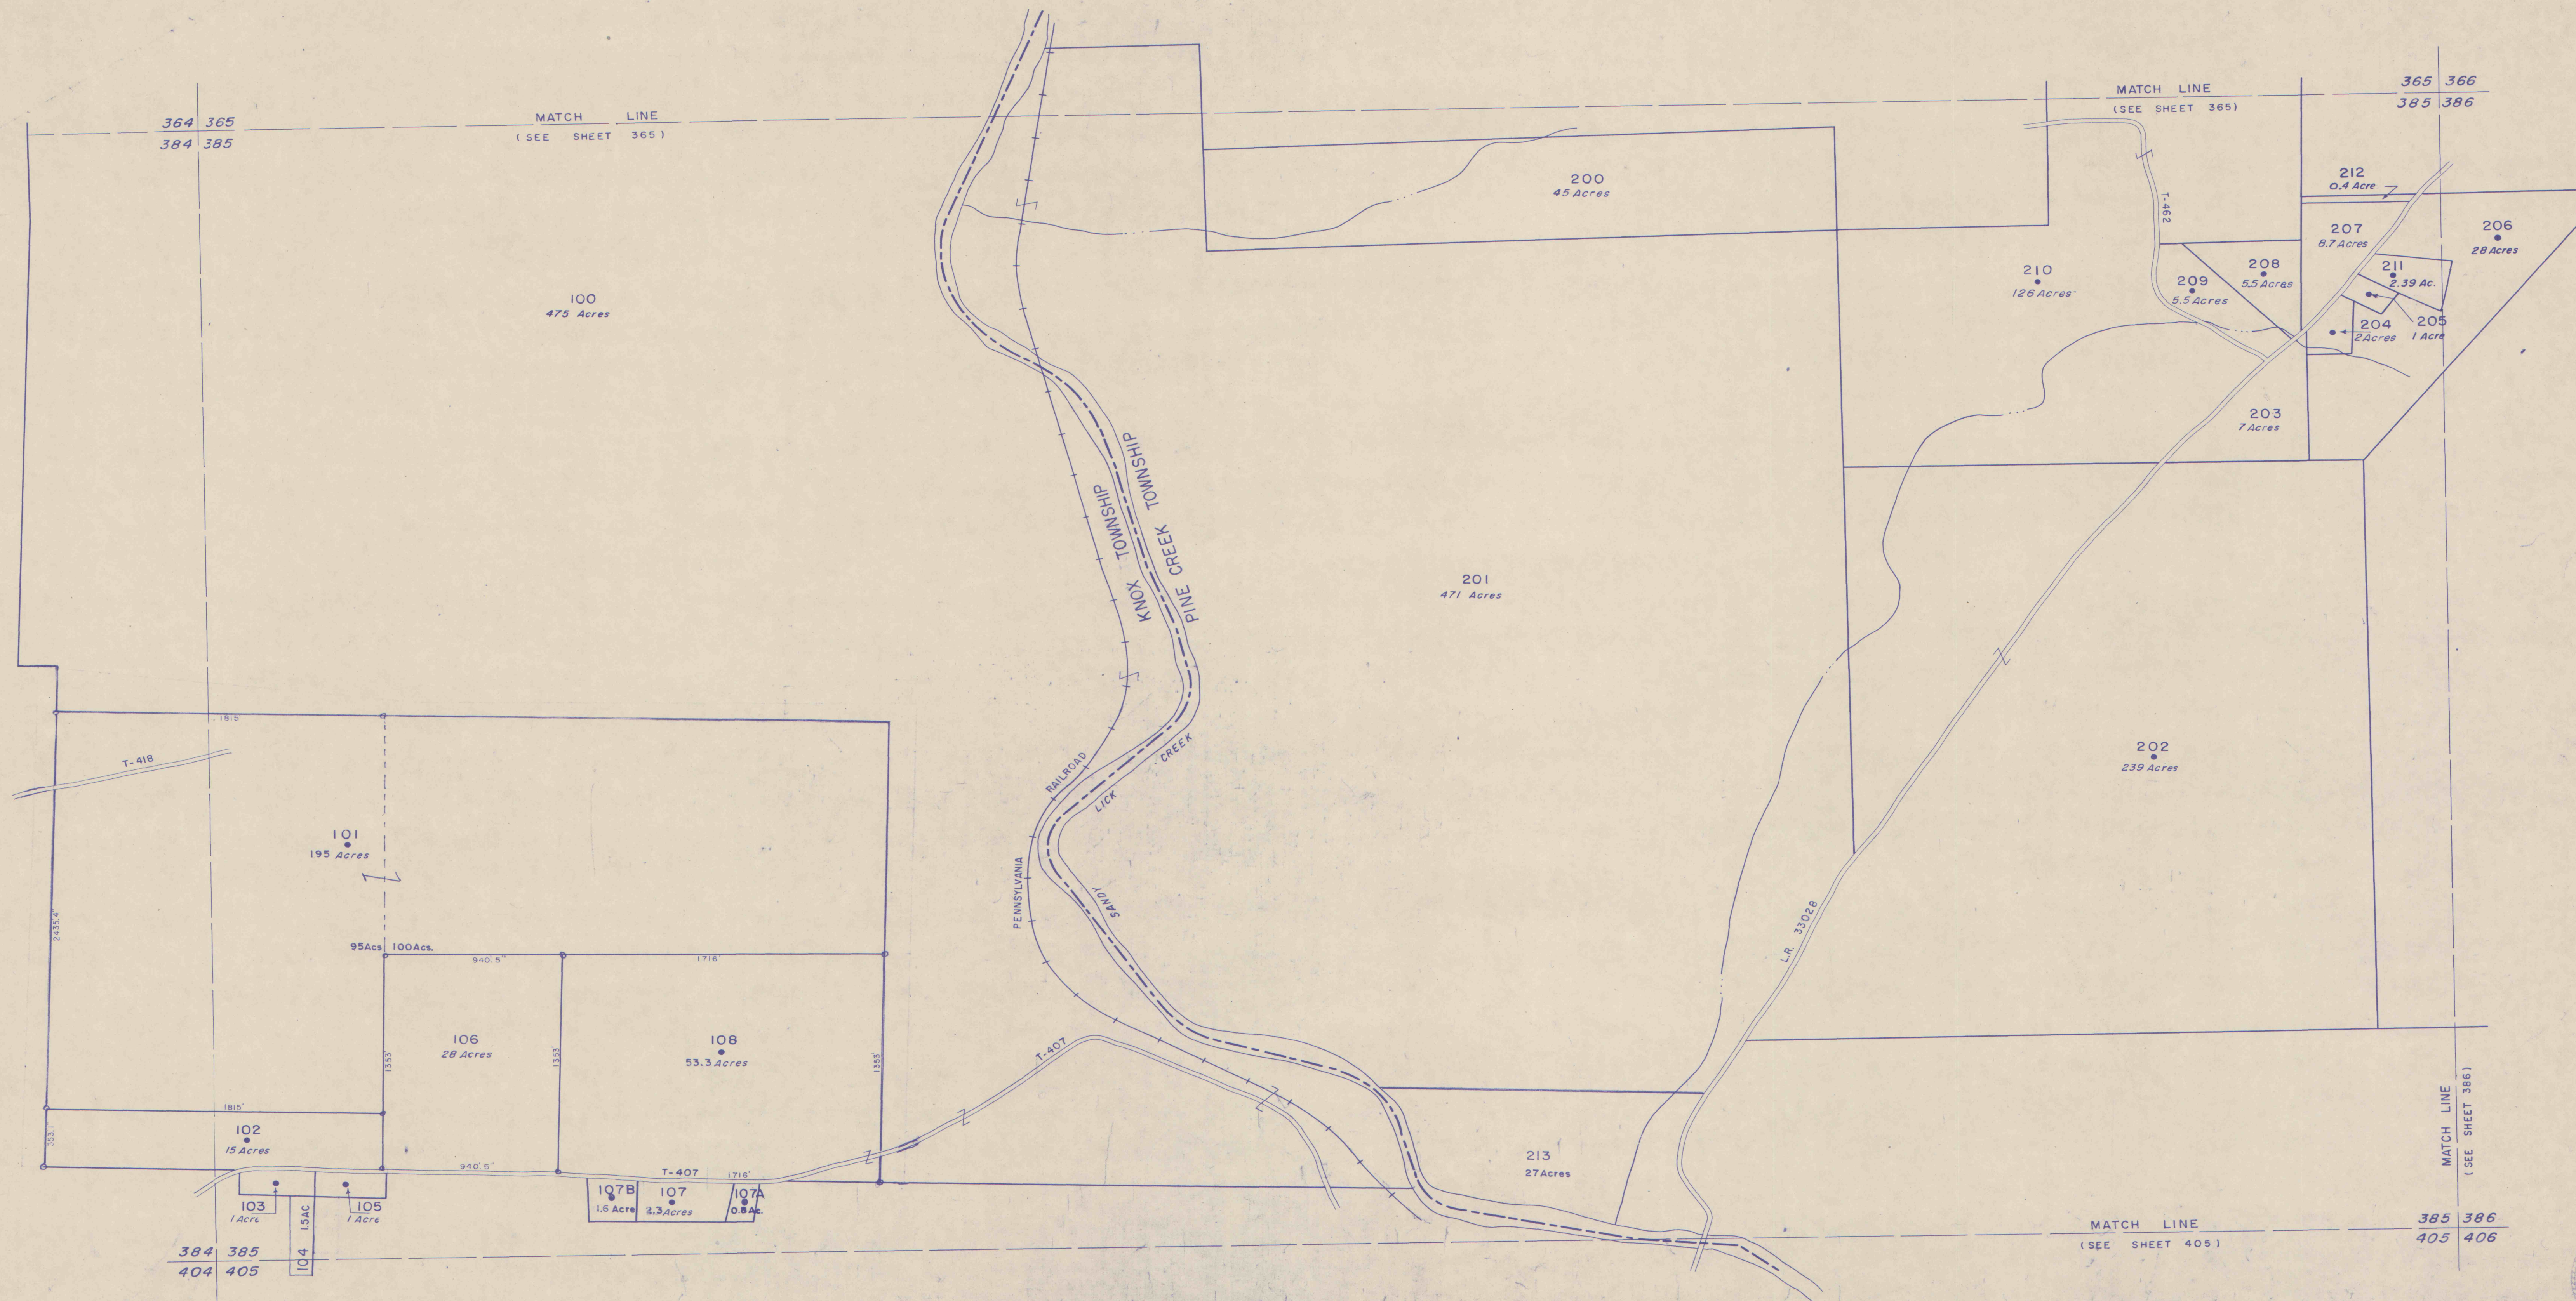
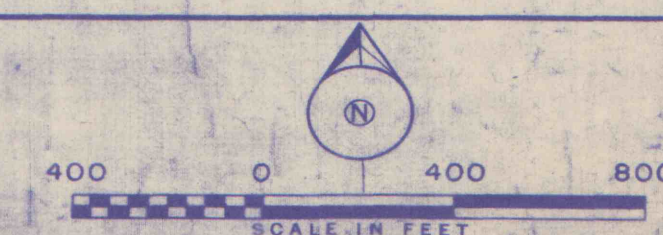


[illegible]

MICHAEL BAKER, JR., INC.
Consulting Engineers
ROCHESTER, PENNSYLVANIA

KEY MAP		
	365	
384	385	386
	405	

JEFFERSON COUNTY
Pennsylvania
1957

10556-85
KNOX TOWNSHIP
PINE CREEK TOWNSHIP

DISTRICT NO.
14 - 18
SHEET NO.
385

