



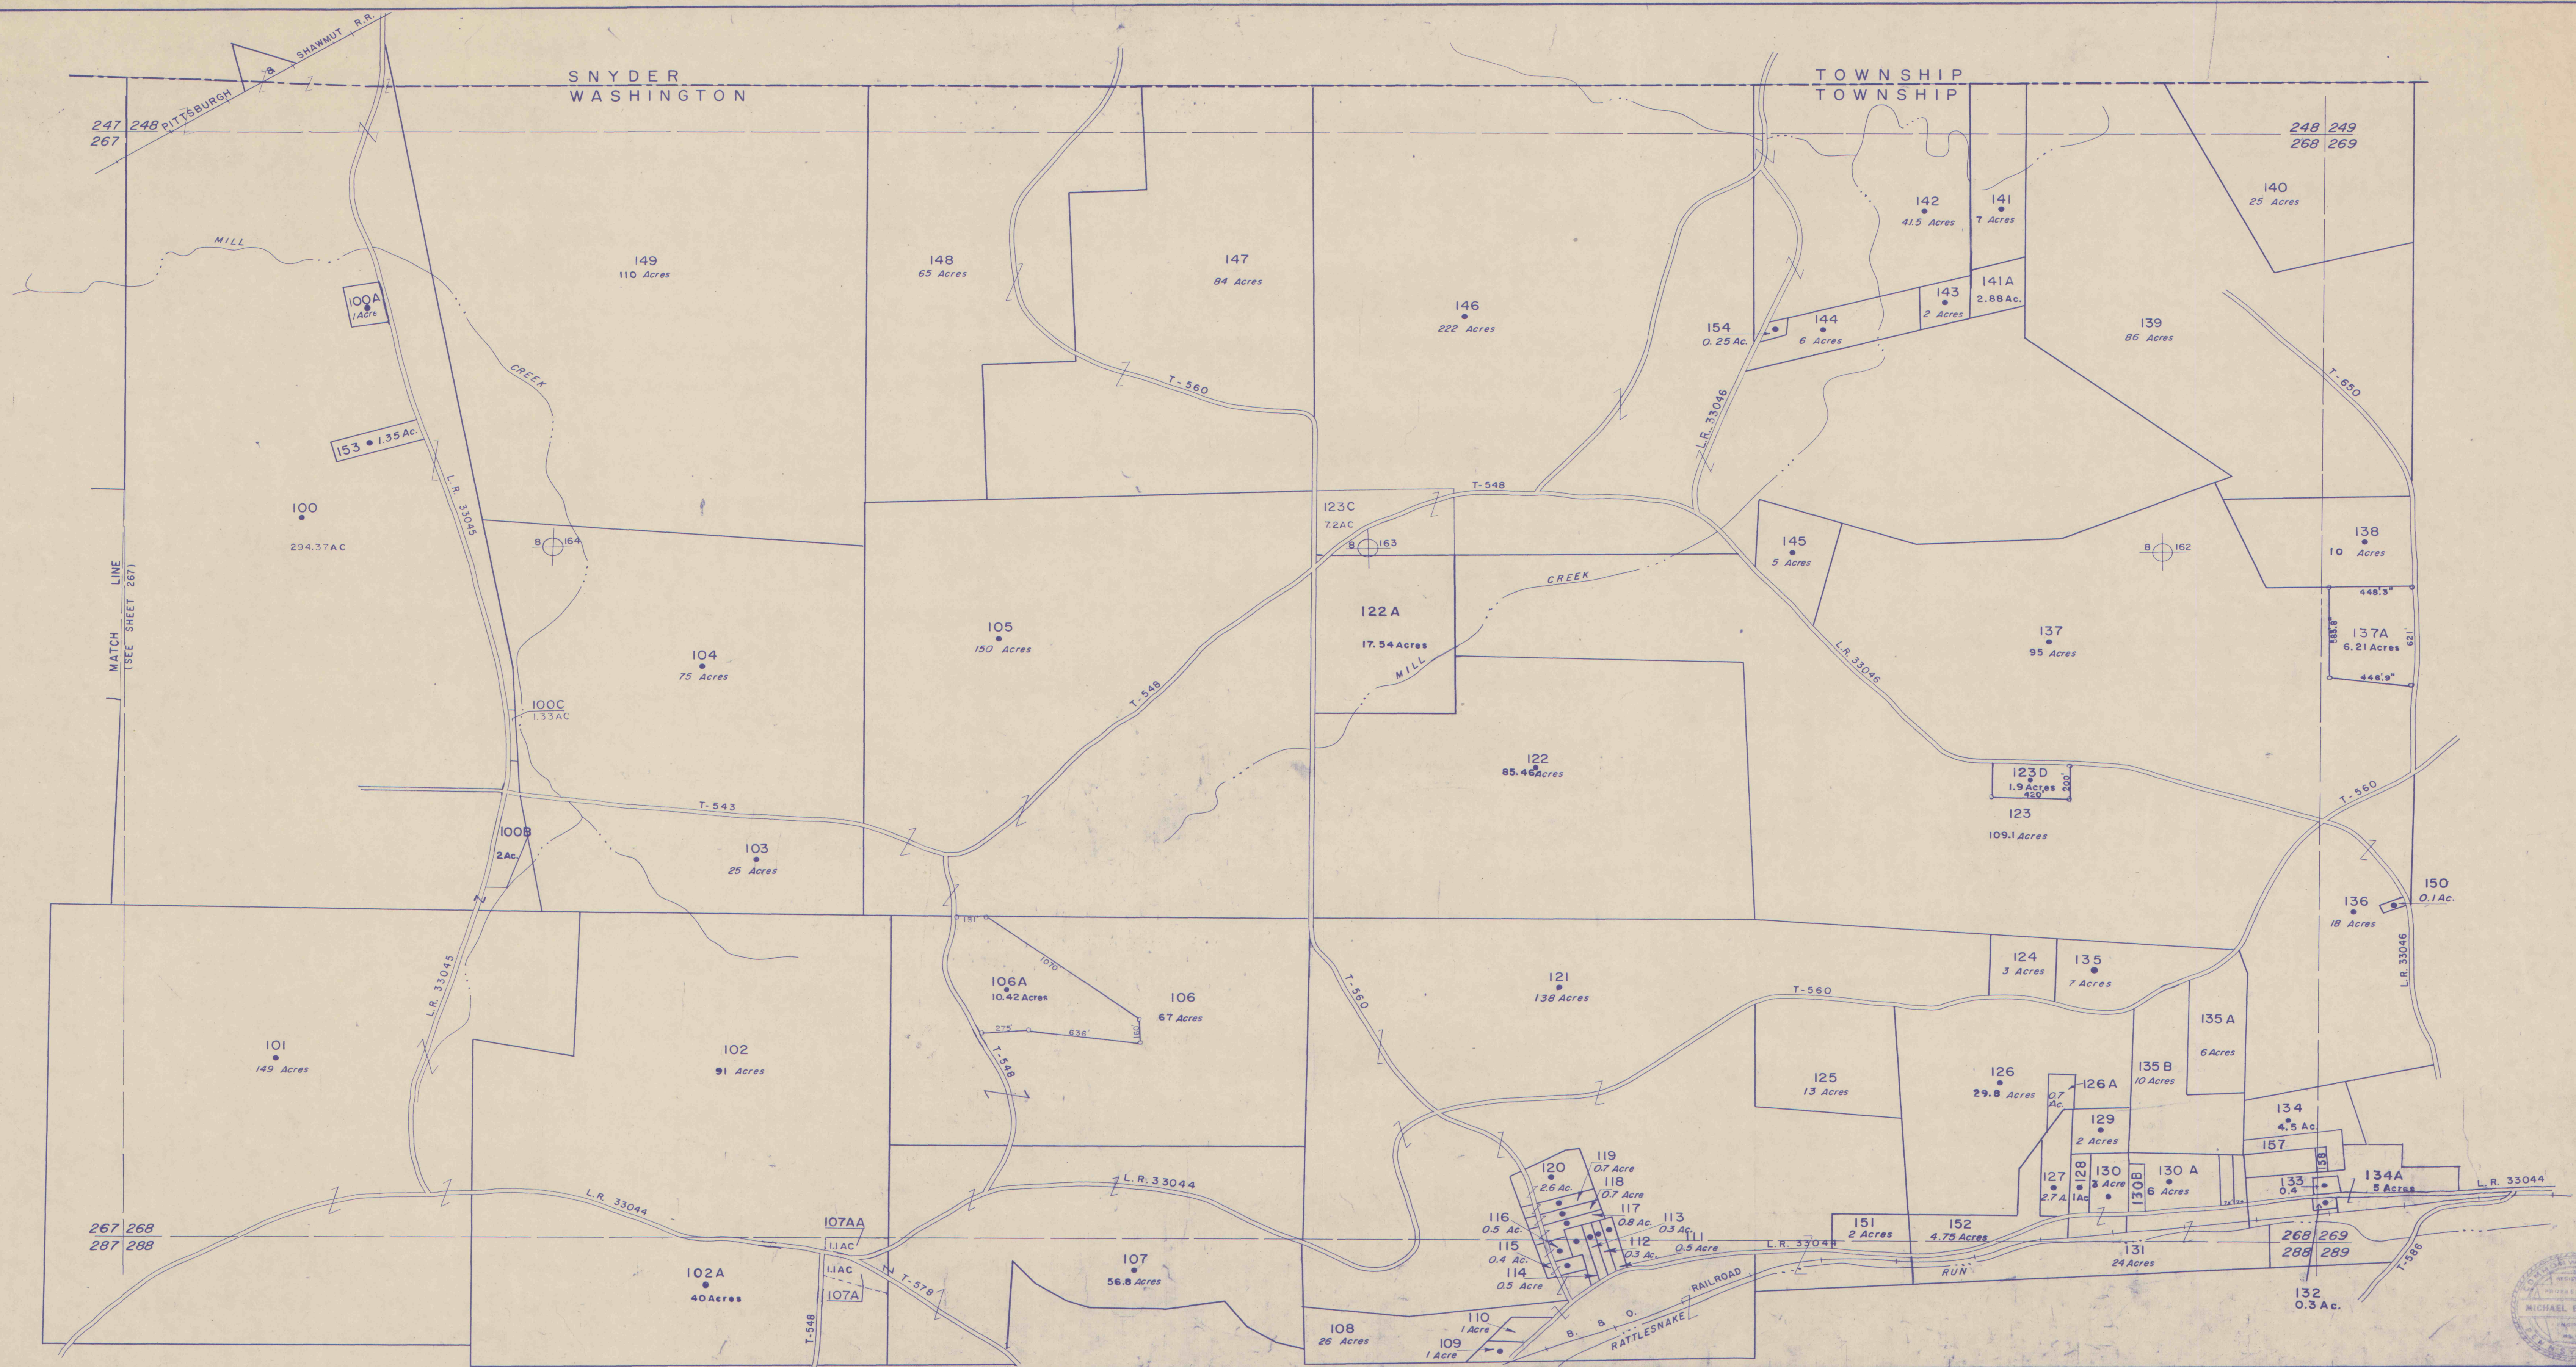

|        |  |           |  |    |  |      |  |             |  |                  |  |            |  |          |  |              |  |
|--------|--|-----------|--|----|--|------|--|-------------|--|------------------|--|------------|--|----------|--|--------------|--|
| DATE   |  | REVISIONS |  | BY |  | DATE |  | KEY MAP     |  | JEFFERSON COUNTY |  | WASHINGTON |  | 10556-85 |  | DISTRICT NO. |  |
| 2-7-62 |  |           |  | JE |  |      |  | 248         |  | Pennsylvania     |  | TOWNSHIP   |  | TOWNSHIP |  | 39           |  |
|        |  |           |  |    |  |      |  | 267 268 269 |  | 1957             |  |            |  |          |  | SHEET NO.    |  |
|        |  |           |  |    |  |      |  | 288         |  |                  |  |            |  |          |  | 268          |  |

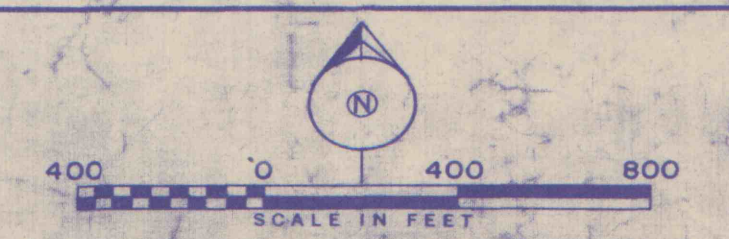

MICHAEL BAKER, JR., INC.  
Consulting Engineers  
ROCHESTER, PENNSYLVANIA